

RESOLUTION NO. 198960

VACATION OF THE EAST-WEST ALLEY, BLOCK 193,
PACIFIC BEACH.

BE IT RESOLVED, by the Council of The City of San Diego,
California, that the EAST-WEST ALLEY, BLOCK 193, Pacific
Beach

as more particularly referred to in Resolution of Intention
No. 198006 is unnecessary for present or prospective
public street purposes.

BE IT FURTHER RESOLVED, that the public interest, con-
venience and necessity of said City requires the reservation
of certain public easement(s), as more particularly referred
to in Resolution of Intention No. 198006.

BE IT FURTHER RESOLVED, that the EAST-WEST ALLEY,
BLOCK 193, Pacific Beach

as more particularly shown on Map No. 11346-B on file
in the office of the City Clerk as Document No. 729485,
which said map is attached hereto marked Exhibit A and made a
part hereof, be, and the same is hereby vacated.

BE IT FURTHER RESOLVED, that The City of San Diego reserves
and excepts from the foregoing vacation the permanent easement(s)
as more particularly shown on Map No. 11346-B, on file in
the office of the City Clerk as Document No. 729485, and
as more particularly described hereinafter:


Reserving and excepting to The City of San Diego the right, easement and privilege of placing, constructing, repairing, replacing, maintaining, using and operating public utilities of any kind or nature, including, but not limited to sewer, water, drainage, gas, electric and telephone facilities and all necessary and proper fixtures and equipment for use in connection therewith, through, over, under, upon, along and across the hereinafter described easement, together with the right of ingress thereto and egress therefrom, together with the right to maintain the said easement free and clear of any excavation or fills, the erection or construction of any building or other structures, the planting of any tree or trees thereon, or the drilling or digging of any well or wells thereon, together with the right to otherwise protect from all hazards the operation and use of any right hereby reserved. Upon written permission of the City or any grantee from the City of the right to utilize the said easement herein, the owners of the underlying fee may utilize the above described parcel of land for structures, the planting or growing of trees or the installation of privately owned pipelines. The City of San Diego shall have the right to permit the use of the easement or easements herein described by any public utility either by conveyance of the necessary right to so use or by permitting such utility to utilize such right under and pursuant to a franchise with The City of San Diego.

The easement reserved herein is in, under, over, upon, along and across the following described property:

The Northerly 15 feet of the EAST-WEST ALLEY,
BLOCK 193, PACIFIC BEACH.

BE IT FURTHER RESOLVED, that the City Clerk shall cause a certified copy of this resolution, including the attached Exhibit A, attested by him under seal, to be recorded in the office of the County Recorder.

198960

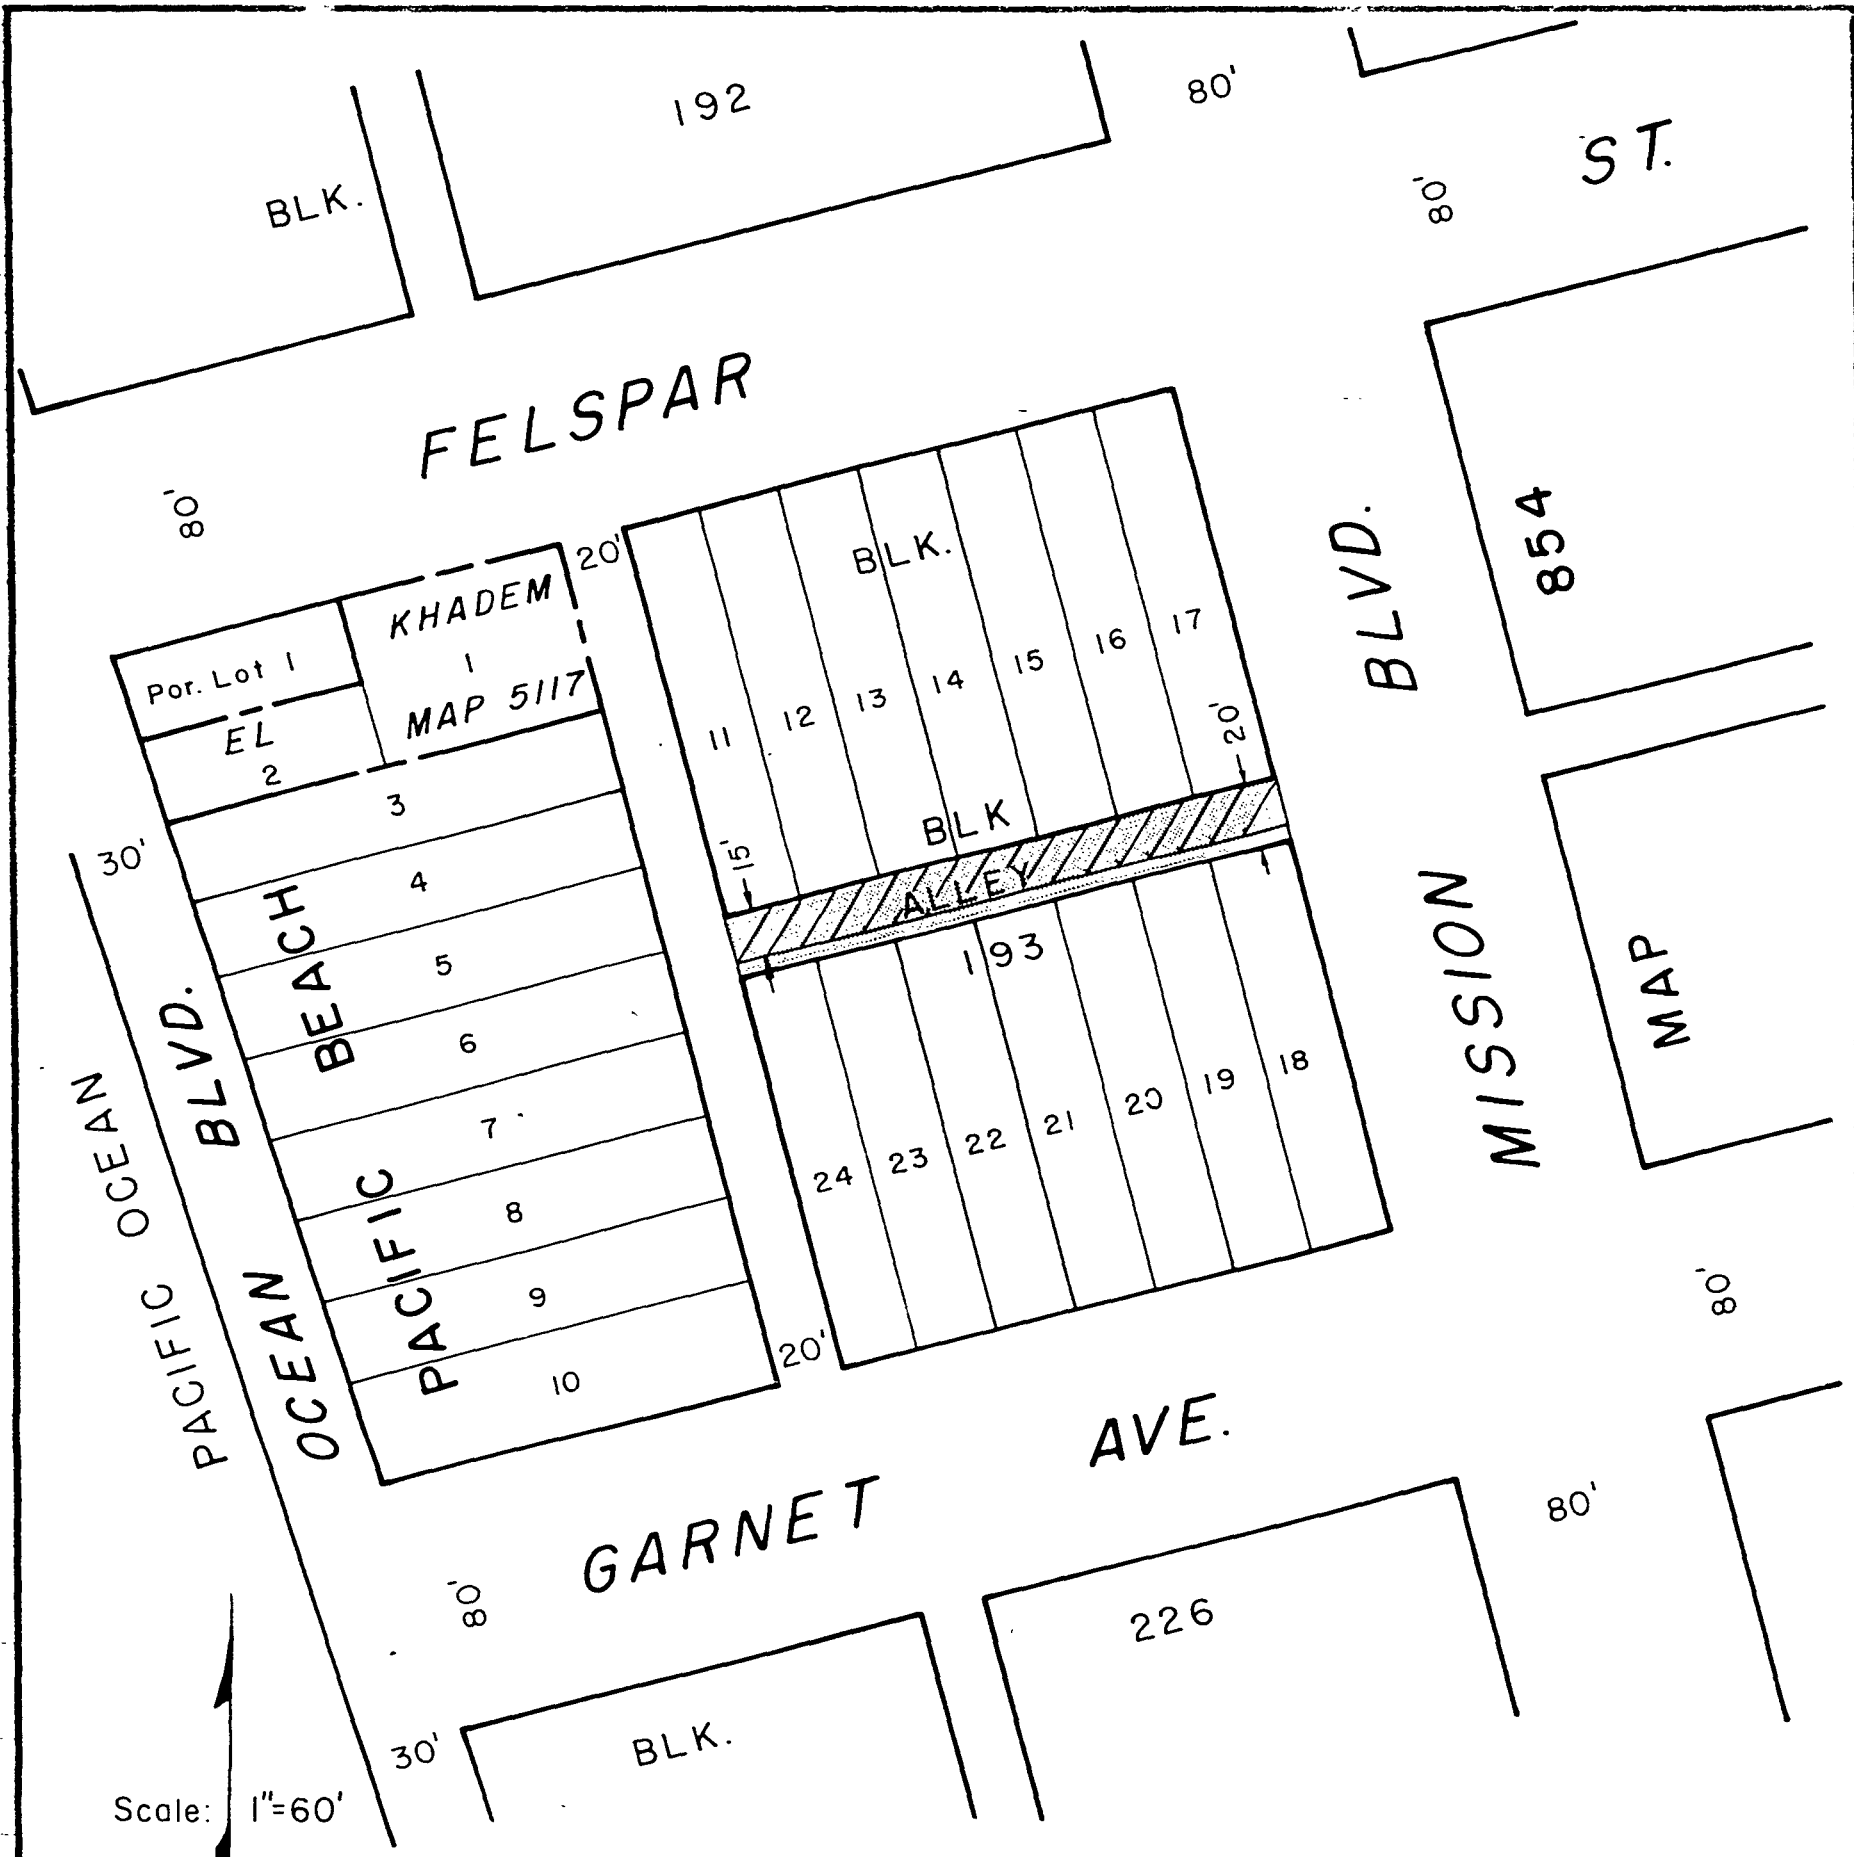

Scale: 1"=60'

Res. 198960
 1-27-1970
 DOC. NO. 729485
 FILED SEP 16 1969

LEGEND

Alley Vacation shown thus:
 Restricted general utility esmt.

EXHIBIT "A"

ALLEY VACATION - EAST-WEST ALLEY - in Block 193, Pacific Beach

DESCRIPTION	BY	APPROVED	DATE	FILMED	CITY OF SAN DIEGO, CALIFORNIA ENGINEERING DEPARTMENT SHEET 1 OF 1 SHEETS	27002(67-32)
ORIGINAL	CEJ					
						8/12/69
						230-1690
						11346-B

JOHN W. WITT, CITY ATTORNEY

BY Edna F. Samuel
DEPUTY CITY ATTORNEY

Passed and adopted by the Council of The City of San Diego on JAN 27 1970,
by the following vote:

Councilmen	Yeas	Nays	Excused	Absent
Helen Cobb	<input checked="" type="checkbox"/>	<input type="checkbox"/>	<input type="checkbox"/>	<input type="checkbox"/>
Sam T. Loftin	<input type="checkbox"/>	<input type="checkbox"/>	<input type="checkbox"/>	<input checked="" type="checkbox"/>
Henry L. Landt	<input checked="" type="checkbox"/>	<input type="checkbox"/>	<input type="checkbox"/>	<input type="checkbox"/>
Leon L. Williams	<input checked="" type="checkbox"/>	<input type="checkbox"/>	<input type="checkbox"/>	<input type="checkbox"/>
Floyd L. Morrow	<input type="checkbox"/>	<input type="checkbox"/>	<input type="checkbox"/>	<input checked="" type="checkbox"/>
Bob Martinet	<input checked="" type="checkbox"/>	<input type="checkbox"/>	<input type="checkbox"/>	<input type="checkbox"/>
Allen Hitch	<input checked="" type="checkbox"/>	<input type="checkbox"/>	<input type="checkbox"/>	<input type="checkbox"/>
Mike Schaefer	<input checked="" type="checkbox"/>	<input type="checkbox"/>	<input type="checkbox"/>	<input type="checkbox"/>
Mayor Frank Curran	<input type="checkbox"/>	<input type="checkbox"/>	<input type="checkbox"/>	<input checked="" type="checkbox"/>

AUTHENTICATED BY:

FRANK CURRAN
Mayor of The City of San Diego, California.

JOHN LOCKWOOD
City Clerk of The City of San Diego, California.

(Seal)

By Edna F. Samuel, Deputy.

Office of the City Clerk, San Diego, California

Resolution Number 198960 Adopted JAN 27 1970

Handwritten mark