

RESOLUTION NO. 199292

VACATION OF A PORTION OF REYNARD WAY.

BE IT RESOLVED, By the Council of The City of San Diego, California, that a portion of REYNARD WAY adjacent to Lots 35 and 36, Block 457, subdivision of a portion of the east 1/2 of Pueblo Lot 1122,


as more particularly referred to in Resolution of Intention No. 199083 is unnecessary for present or prospective public street purposes.

BE IT FURTHER RESOLVED, that a portion of REYNARD WAY adjacent to Lots 35 and 36, Block 457, subdivision of a portion of the east 1/2 of Pueblo Lot 1122,

as more particularly shown on Map No. 12102-B, on file in the office of the City Clerk as Document No. 730916, which said map is attached hereto, marked Exhibit A and made a part hereof, be and the same is hereby ordered vacated.

BE IT FURTHER RESOLVED, that the City Clerk shall cause a certified copy of this resolution, with exhibit, attested by him under seal, to be recorded in the office of the County Recorder.

ALBERT HEIGHTS  
MAP 3498

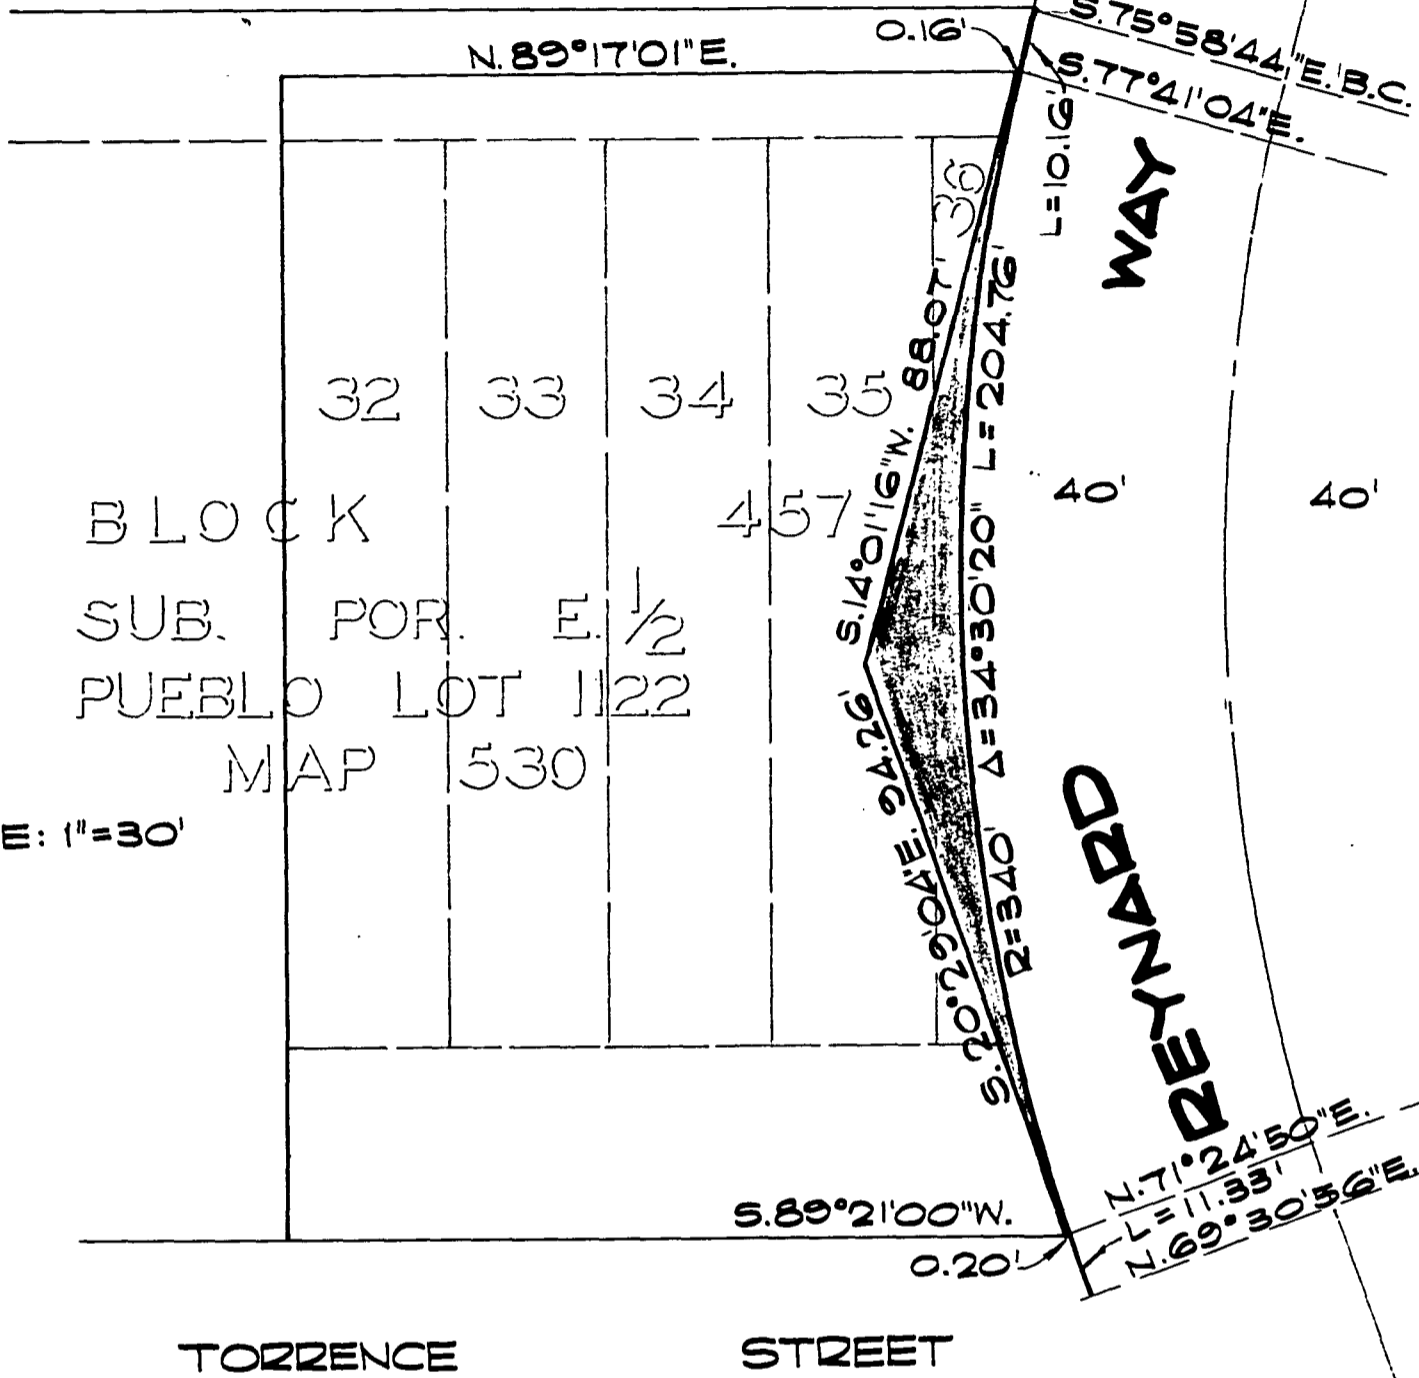

SCALE: 1"=30'

BLOCK  
SUB. POR. E. 1/2  
PUEBLO LOT 1122  
MAP 530

TORRENCE STREET

REYNARD WAY

PORTION OF STREET TO BE  
CLOSED SHOWN SHADED THIS:

REF. DWG. 9226-B

Res. 199292  
3-17-1970  
DOC. NO. 730916  
FILED FEB 18 1970

BROWN & HALL  
CIVIL ENGINEERING & LAND SURVEYS  
2802 JUAN STREET  
SAN DIEGO, CALIF.  
W.O. 8324

EXHIBIT 'A'

**STREET VACATION - PORTION OF REYNARD WAY**  
ADJACENT TO LOTS 35 & 36, BLK. 457, SUBDIVISION OF PORTION E. 1/2  
PUEBLO LOT 1122, MAP 530

T.M. 69-217

DESCRIPTION	BY	APPROVED	DATE	FILMED	CITY OF SAN DIEGO, CALIFORNIA		W.O. 27002
ORIGINAL	P.A.B.	R.F.H.			ENGINEERING DEPARTMENT	SHEET 1 OF 1 SHEETS	NO. (69-67)
					<i>J. Casey</i> Asst. CITY ENGINEER	10-31-69 DATE	<i>Ernesto Mitcheley</i> CONTROL CERTIFICATION
					DIVISION HEAD	PLANNING DEPT.	211-1716 LAMBERT COORDINATES
					<i>J.M. Laughlin</i> SECTION HEAD 10-31-69	<i>J. Jones</i> 10-30-69	12102 - B

STATUS

APPROVED: JOHN W. WITT, City Attorney

By Don S. Peterson  
Don S. Peterson, Deputy

MAR 17 1970

Passed and adopted by the Council of The City of San Diego on \_\_\_\_\_,  
by the following vote:

RECEIVED  
CITY CLERK'S OFFICE

1970 FEB 11 PM 12:50

SAN DIEGO, CALIF.

Councilmen	Yeas	Nays	Excused	Absent
Helen Cobb	<input checked="" type="checkbox"/>	<input type="checkbox"/>	<input type="checkbox"/>	<input type="checkbox"/>
Sam T. Loftin	<input checked="" type="checkbox"/>	<input type="checkbox"/>	<input type="checkbox"/>	<input type="checkbox"/>
Henry L. Landt	<input checked="" type="checkbox"/>	<input type="checkbox"/>	<input type="checkbox"/>	<input type="checkbox"/>
Leon L. Williams	<input checked="" type="checkbox"/>	<input type="checkbox"/>	<input type="checkbox"/>	<input type="checkbox"/>
Floyd L. Morrow	<input checked="" type="checkbox"/>	<input type="checkbox"/>	<input type="checkbox"/>	<input type="checkbox"/>
Bob Martinet	<input checked="" type="checkbox"/>	<input type="checkbox"/>	<input type="checkbox"/>	<input type="checkbox"/>
Allen Hitch	<input checked="" type="checkbox"/>	<input type="checkbox"/>	<input type="checkbox"/>	<input type="checkbox"/>
Mike Schaefer	<input checked="" type="checkbox"/>	<input type="checkbox"/>	<input type="checkbox"/>	<input type="checkbox"/>
Mayor Frank Curran	<input checked="" type="checkbox"/>	<input type="checkbox"/>	<input type="checkbox"/>	<input type="checkbox"/>

AUTHENTICATED BY:

FRANK CURRAN  
Mayor of The City of San Diego, California.

(Seal)

JOHN LOCKWOOD  
City Clerk of The City of San Diego, California.

By Elfa J. Hamel, Deputy.

Office of the City Clerk, San Diego, California

Resolution Number 199292 Adopted MAR 17 1970

*Handwritten initials and marks at the bottom of the page.*