

RESOLUTION NO. 199888

VACATION OF MAIN STREET, OLIVE AVENUE
AND 4TH STREET.

BE IT RESOLVED, By the Council of The City of San Diego,
California, that MAIN STREET between Olive Avenue and Hill
Street; OLIVE AVENUE between 4th Street and Main Street;
and 4TH STREET between Ruffin Road and Olive Avenue,

as more particularly referred to in Resolution of Intention
No. 199698 is unnecessary for present or prospective public
street purposes.

BE IT FURTHER RESOLVED, that MAIN STREET between
Olive Avenue and Hill Street; OLIVE AVENUE between 4th
Street and Main Street; and 4TH STREET between Ruffin Road
and Olive Avenue,

as more particularly shown on Map No. 12168-B, on file in the
office of the City Clerk as Document No. 731787, which said
map is attached hereto, marked Exhibit A and made a part hereof, be
and the same is hereby ordered vacated.

BE IT FURTHER RESOLVED, that the City Clerk shall cause a
certified copy of this resolution, with exhibit, attested by him under
seal, to be recorded in the office of the County Recorder.


APPROVED: JOHN W. WITT, City Attorney

By



Don S. Peterson, Deputy

SCALE: 1"=200'

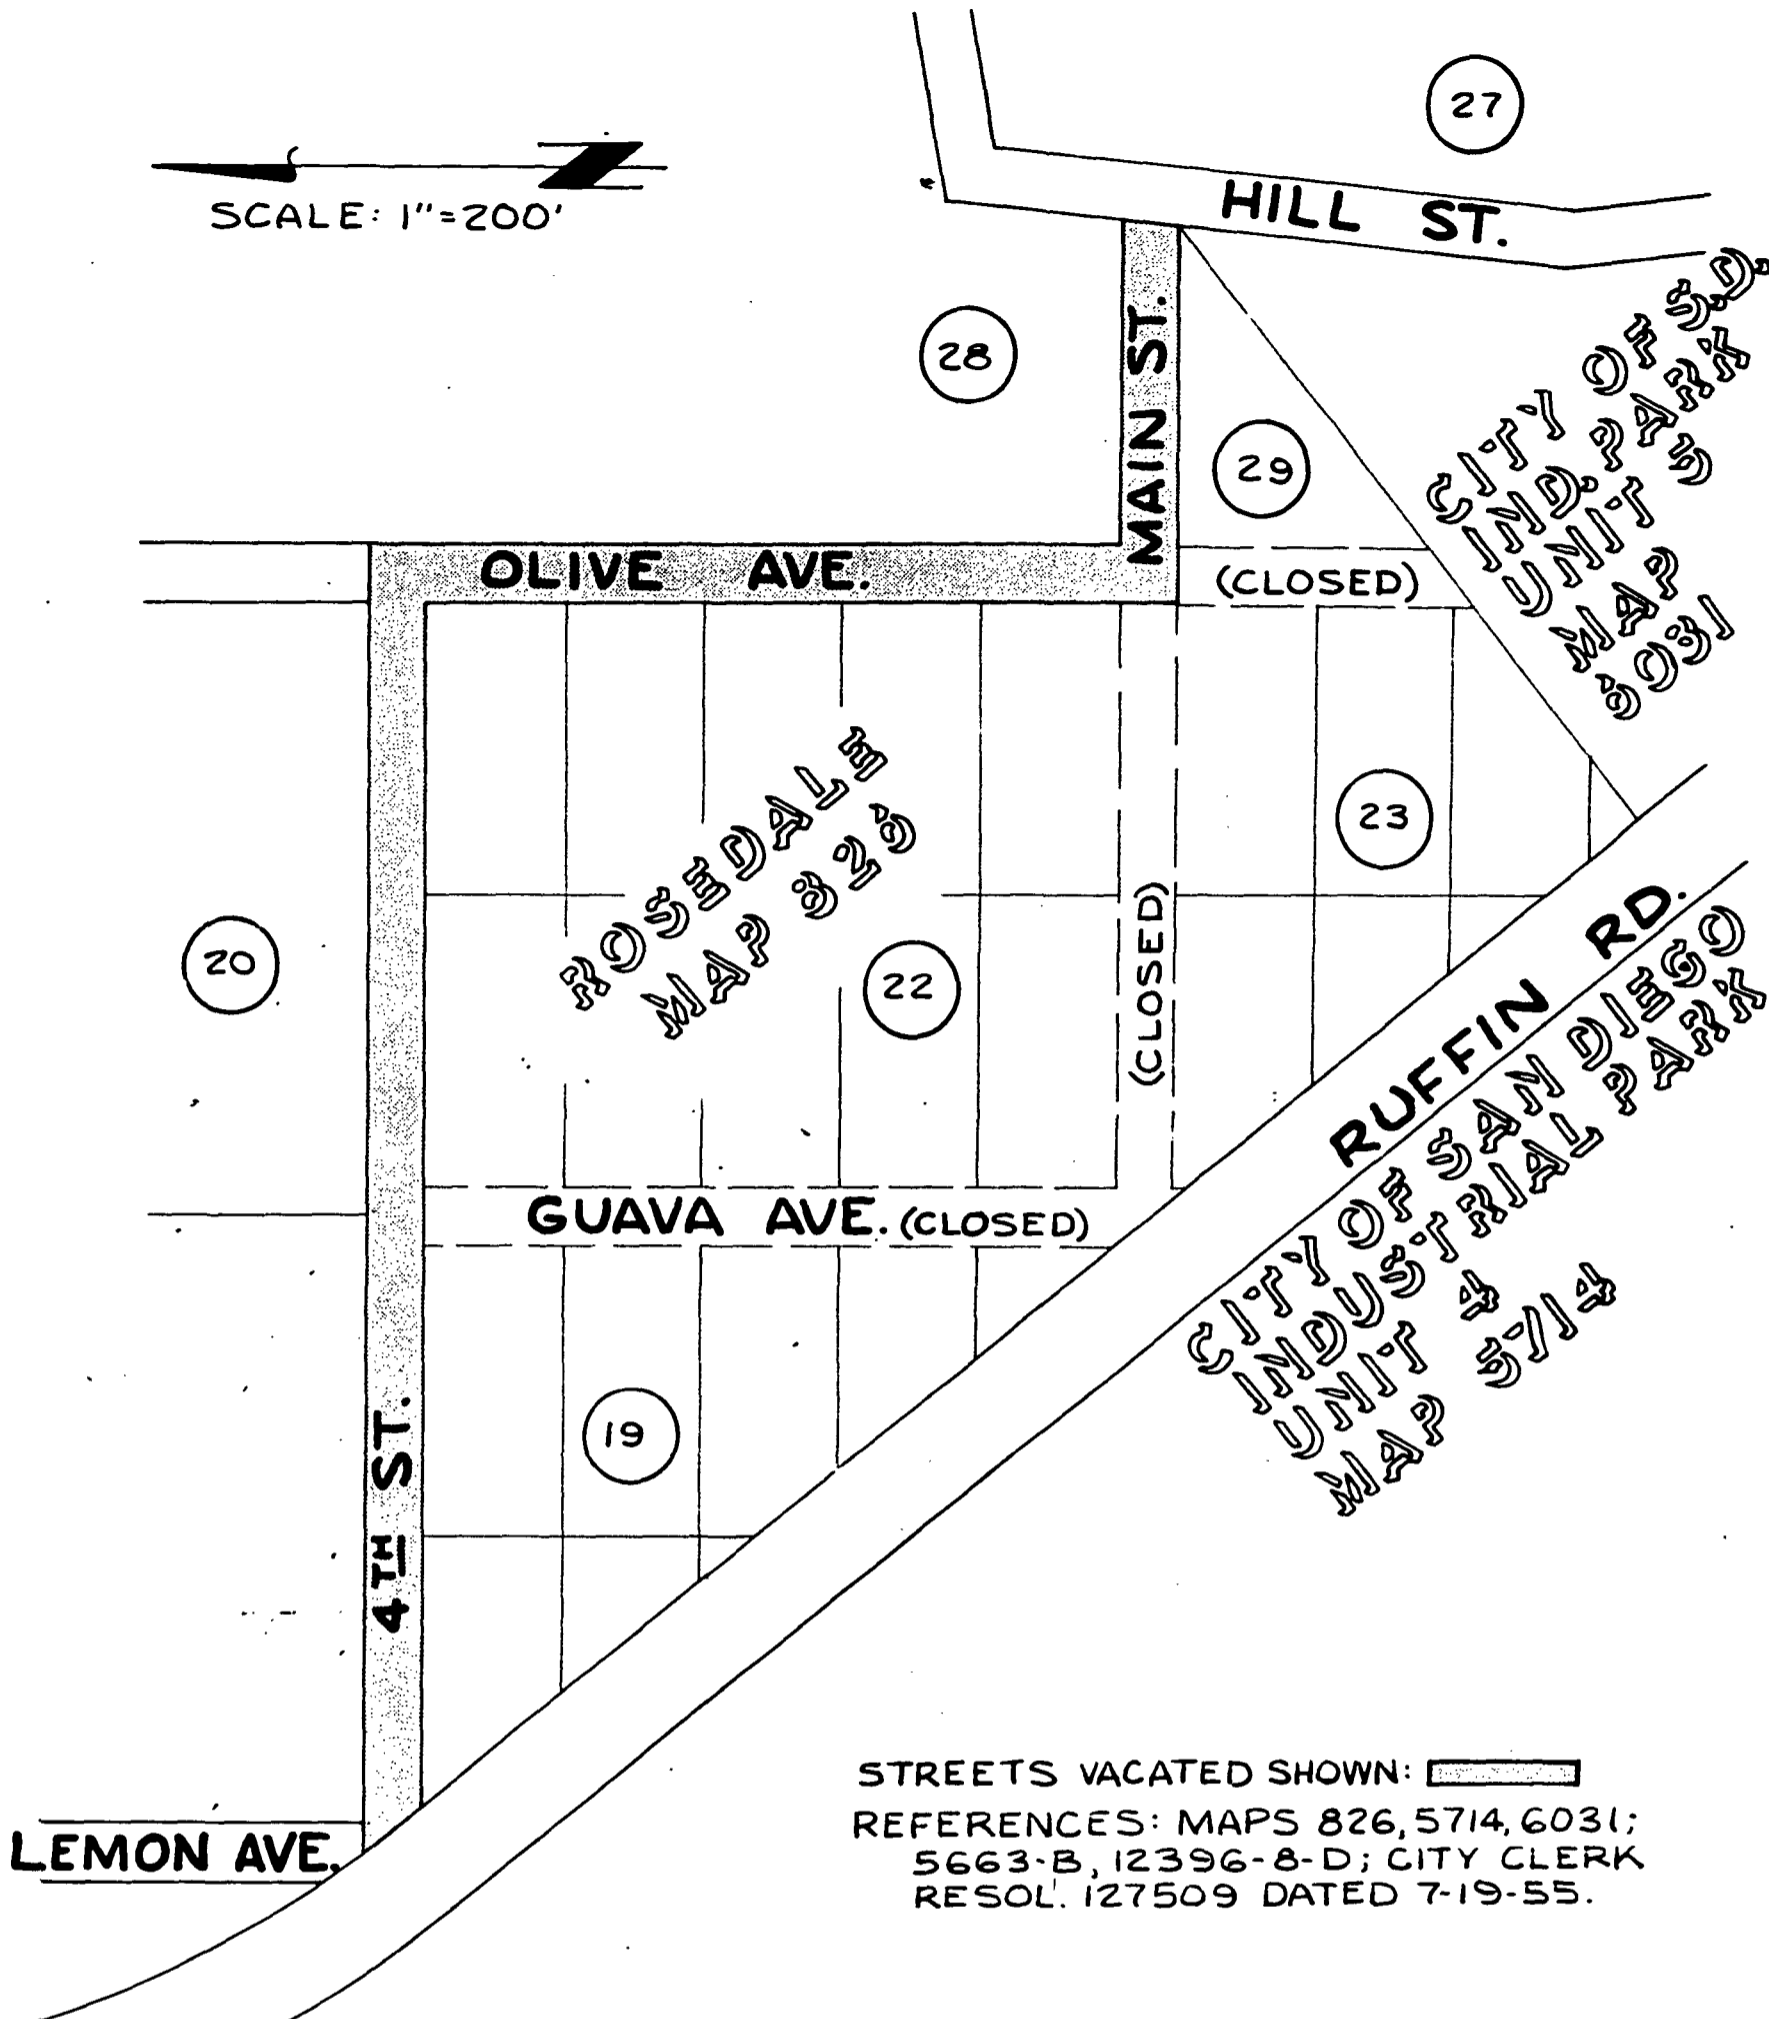

Res. 199888
 5-26-1970
 DOC. NO. 731787
 FILED MAY 5 1970

EXHIBIT "A"

STREET VACATION - 4TH STREET - E'LY OF RUFFIN ROAD ADJACENT TO BLOCK 19 AND BLOCK 22, OLIVE AVENUE - ADJACENT TO BLOCK 22 AND MAIN STREET - ADJACENT TO BLOCK 29, ALL IN ROSEDALE.

DESCRIPTION	BY	APPROVED	DATE	FILMED	CITY OF SAN DIEGO, CALIFORNIA		W.O. NO.
ORIGINAL	1-15-70	ROUBINEK	1-15-70		ENGINEERING DEPARTMENT SHEET 1 OF 1 SHEETS		27002 (70-2)
					<i>E. J. McMillan</i>	3-23-70	<i>Bill Roubinek</i> 3-20-70
					CITY ENGINEER	DATE	CONTROL CERTIFICATION
					<i>P. J. ...</i>		236-1731
					DIVISION HEAD	PLANNING DEPT	LAMBERT COORDINATES
					<i>D. T. Johnson</i>		12168 - B
					SECTION HEAD		

MAY 26 1970

Passed and adopted by the Council of The City of San Diego on _____, by the following vote:

RECEIVED
CITY CLERK'S OFFICE
1970 APR 25 11 21:00
SAN DIEGO, CALIF.

Councilmen	Yeas	Nays	Excused	Absent
Helen Cobb	<input type="checkbox"/>	<input type="checkbox"/>	<input type="checkbox"/>	<input checked="" type="checkbox"/>
Sam T. Loftin	<input checked="" type="checkbox"/>	<input type="checkbox"/>	<input type="checkbox"/>	<input type="checkbox"/>
Henry L. Landt	<input checked="" type="checkbox"/>	<input type="checkbox"/>	<input type="checkbox"/>	<input type="checkbox"/>
Leon L. Williams	<input checked="" type="checkbox"/>	<input type="checkbox"/>	<input type="checkbox"/>	<input type="checkbox"/>
Floyd L. Morrow	<input checked="" type="checkbox"/>	<input type="checkbox"/>	<input type="checkbox"/>	<input type="checkbox"/>
Bob Martinet	<input checked="" type="checkbox"/>	<input type="checkbox"/>	<input type="checkbox"/>	<input type="checkbox"/>
Allen Hitch	<input type="checkbox"/>	<input type="checkbox"/>	<input type="checkbox"/>	<input checked="" type="checkbox"/>
Mike Schaefer	<input type="checkbox"/>	<input type="checkbox"/>	<input type="checkbox"/>	<input checked="" type="checkbox"/>
Mayor Frank Curran	<input checked="" type="checkbox"/>	<input type="checkbox"/>	<input type="checkbox"/>	<input type="checkbox"/>

AUTHENTICATED BY:

FRANK CURRAN
Mayor of The City of San Diego, California.

JOHN LOCKWOOD
City Clerk of The City of San Diego, California.

(Seal)

By Elva N. Hamel, Deputy.

Office of the City Clerk, San Diego, California

Resolution Number 199888 Adopted MAY 26 1970