

RESOLUTION NO. 200381

JUL 28 1970

VACATION OF COLUMBIA STREET.

BE IT RESOLVED, By the Council of The City of San Diego, California, that COLUMBIA STREET adjacent to Lots 5 and 6, Block 128 and Lots 7 and 8, Block 129, Middletown,

as more particularly referred to in Resolution of Intention No. 200090 is unnecessary for present or prospective public street purposes.


BE IT FURTHER RESOLVED, that COLUMBIA STREET adjacent to Lots 5 and 6, Block 128 and Lots 7 and 8, Block 129, Middletown,

as more particularly shown on Map No. 8982-B, on file in the office of the City Clerk as Document No. 732340, which said map is attached hereto, marked Exhibit A and made a part hereof, be and the same is hereby ordered vacated.

BE IT FURTHER RESOLVED, that the City Clerk shall cause a certified copy of this resolution, with exhibit, attested by him under seal, to be recorded in the office of the County Recorder.


APPROVED: JOHN W. WITT, City Attorney

By

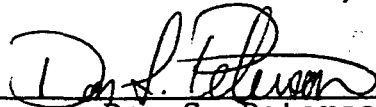

Don S. Peterson, Deputy

SASSAFRAS STREET

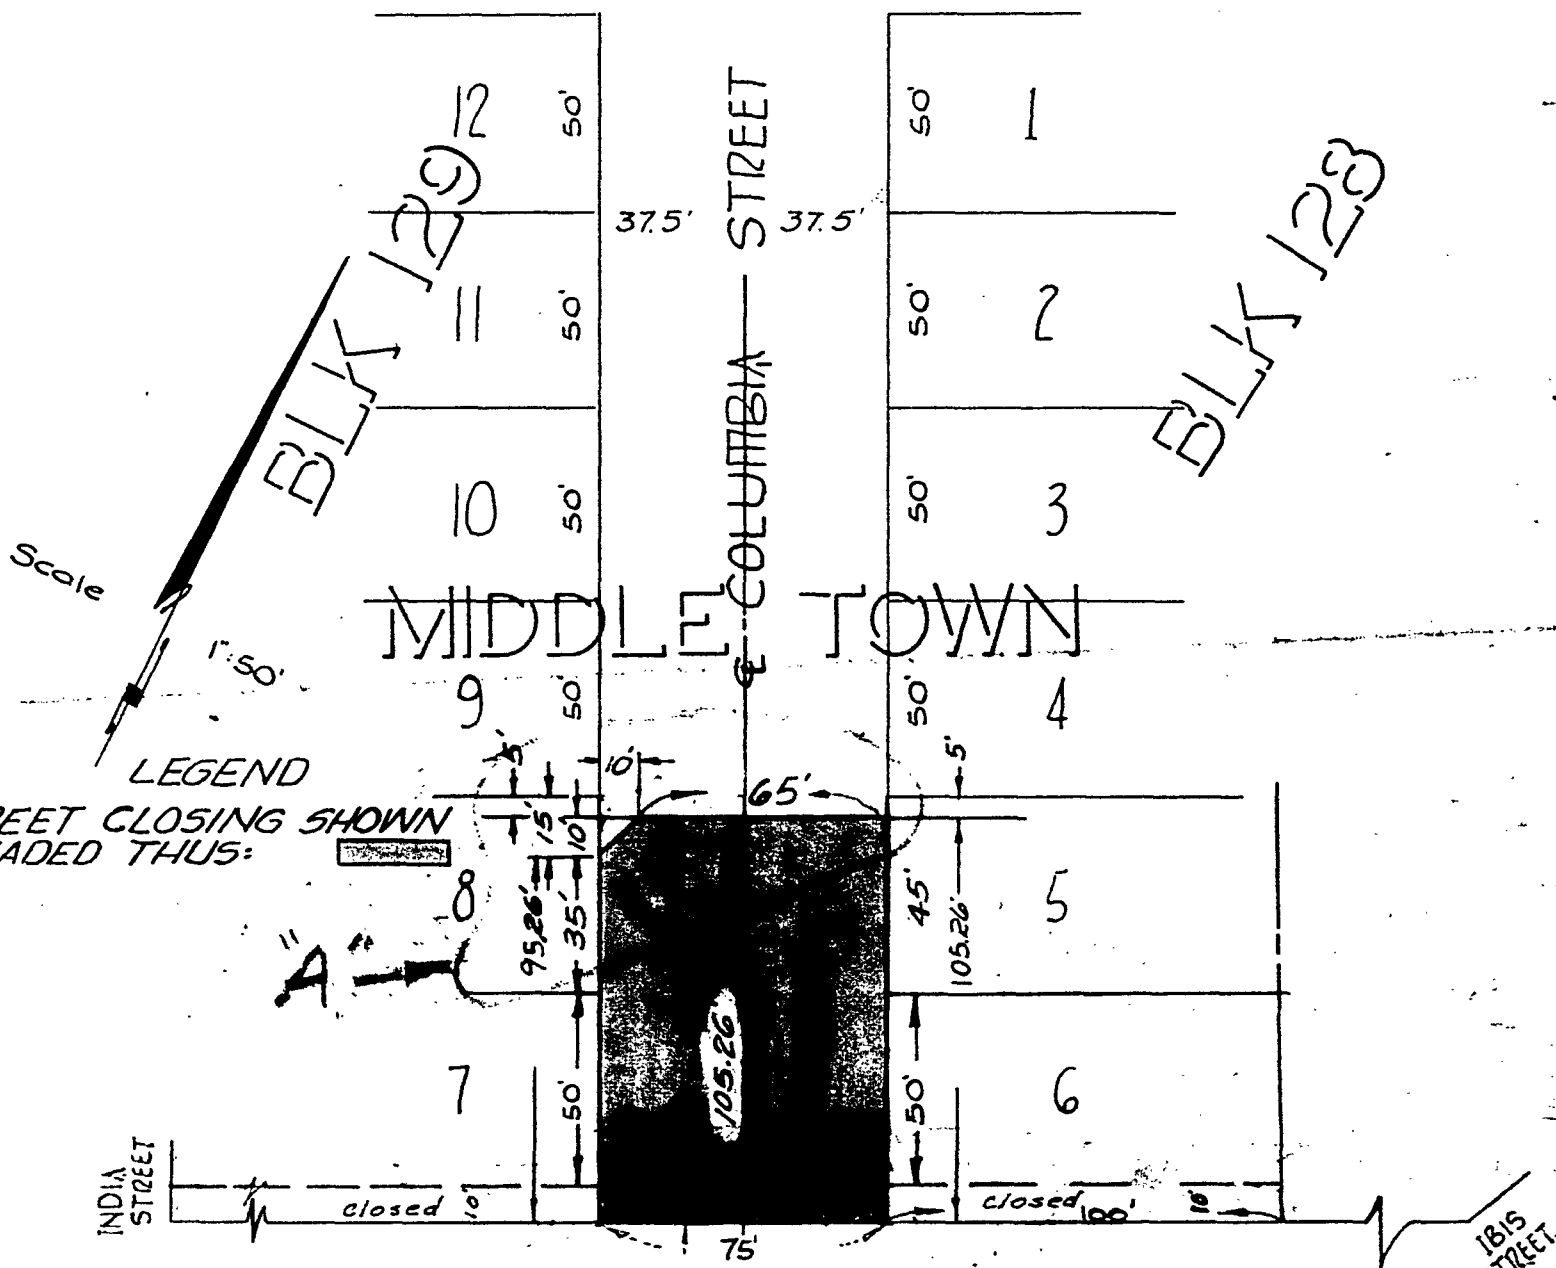

LEGEND  
STREET CLOSING SHOWN  
SHADED THUS:

SPRUCE STREET

STREET

Res. 200381  
7-28-1970

"A" CHANGE = DELETE  
TURNAROUND; ADJUST  
NORTH LINE OF CLOSING

DOC. No 732340

JUN 24 1970

ENGINEER OF WORK  
Byrl W. Phelps

FILED

BYRL D. PHELPS-R.C.E. 1534

EXHIBIT "A"

PLANNING RECORDS ENGR. CONTROL ENGR. OFFICE ENGR.

DRAWN BY PIAZZONI  
CHECKED BY W.B.M.  
FIELD BOOKS F-20  
L.C. 208-1713  
SCALE AS SHOWN  
W.O. 28075(62-35)

CITY OF SAN DIEGO - ENGINEERING DEPARTMENT  
STREET VACATION-COLUMBIA STREET-adjacent to  
Lots 5&6, Blk. 128, & Lots 7&8, Blk. 129, Middletown,  
between the N'ly. line of S'ly 45' of Lot 5, Blk 128 & the  
N'ly line of S'ly 45' of Lot 8, Blk 129, Middletown  
& the N'ly line of Spruce Street.

DATE 12-11-69  
CITY ENGINEER  
8982-B

Passed and adopted by the Council of The City of San Diego on JUL 28 1970,  
by the following vote:

RECEIVED  
CITY CLERK'S OFFICE

1970 JUN 17 PM 12:19

SAN DIEGO CALIF

Councilmen	Yeas	Nays	Excused	Absent
Helen Cobb	<input checked="" type="checkbox"/>	<input type="checkbox"/>	<input type="checkbox"/>	<input type="checkbox"/>
Sam T. Loftin	<input checked="" type="checkbox"/>	<input type="checkbox"/>	<input type="checkbox"/>	<input type="checkbox"/>
Henry L. Landt	<input checked="" type="checkbox"/>	<input type="checkbox"/>	<input type="checkbox"/>	<input type="checkbox"/>
Leon L. Williams	<input checked="" type="checkbox"/>	<input type="checkbox"/>	<input type="checkbox"/>	<input type="checkbox"/>
Floyd L. Morrow	<input type="checkbox"/>	<input type="checkbox"/>	<input type="checkbox"/>	<input checked="" type="checkbox"/>
Bob Martinet	<input type="checkbox"/>	<input type="checkbox"/>	<input type="checkbox"/>	<input checked="" type="checkbox"/>
Allen Hitch	<input checked="" type="checkbox"/>	<input type="checkbox"/>	<input type="checkbox"/>	<input type="checkbox"/>
Mike Schaefer	<input checked="" type="checkbox"/>	<input type="checkbox"/>	<input type="checkbox"/>	<input type="checkbox"/>
Mayor Frank Curran	<input checked="" type="checkbox"/>	<input type="checkbox"/>	<input type="checkbox"/>	<input type="checkbox"/>

AUTHENTICATED BY:

FRANK CURRAN  
Mayor of The City of San Diego, California.

(Seal)

JOHN LOCKWOOD  
City Clerk of The City of San Diego, California.

By Elfa J. Hamel, Deputy. *KR*

Office of the City Clerk, San Diego, California

Resolution Number 200381 Adopted JUL 28 1970

*JK*