

RESOLUTION NO. 200891

SEP 29 1970

VACATION OF STREET RESERVATION IN LOTS 32
AND 33, MT. CARMEL HEIGHTS UNIT NO. 2, MAP
NO. 6012.

BE IT RESOLVED, by the Council of The City of San Diego,
California, that the STREET RESERVATION IN LOTS 32 AND 33,
MT. CARMEL HEIGHTS UNIT NO. 2, MAP NO. 6012,

as more particularly referred to in Resolution of Intention
No. 200755 is unnecessary for present or prospective
public street purposes.

BE IT FURTHER RESOLVED, that the public interest, con-
venience and necessity of said City requires the reservation
of certain public easement(s), as more particularly referred
to in Resolution of Intention No. 200755.

BE IT FURTHER RESOLVED, that the STREET RESERVATION IN
LOTS 32 AND 33, MT. CARMEL HEIGHTS UNIT NO. 2, MAP NO. 6012,

as more particularly shown on Map No. 12018-B on file
in the office of the City Clerk as Document No. 733294,
which said map is attached hereto marked Exhibit A and made a
part hereof, be, and the same is hereby vacated.

BE IT FURTHER RESOLVED, that The City of San Diego reserves
and excepts from the foregoing vacation the permanent easement(s)
as more particularly shown on Map No. 12018-B, on file in
the office of the City Clerk as Document No. 733294, and
as more particularly described hereinafter:

Reserving and excepting to The City of San Diego the right, easement and privilege of placing, constructing, repairing, replacing, maintaining, using and operating sewer facilities and all necessary and proper fixtures and equipment for use in connection therewith, through, over, under, upon, along and across the hereinafter described easement, together with the right of ingress thereto and egress therefrom, together with the right to maintain the said easement free and clear of any excavation or fills, the erection or construction of any building or other structures, the planting of any tree or trees thereon, or the drilling or digging of any well or wells thereon, together with the right to otherwise protect from all hazards the operation and use of any right hereby reserved. Upon written permission of the City or any grantee from the City of the right to utilize the said easement herein, the owners of the underlying fee may utilize the above described parcel of land for structures, the planting or growing of trees or the installation of privately owned pipelines.

The easement reserved herein is in, under, over, upon, along and across the following described property:


The westerly twelve feet of the easterly twenty-eight feet of Lot 32, Mt. Carmel Heights Unit No. 2, Map No. 6012.

BE IT FURTHER RESOLVED, that the City Clerk shall cause a certified copy of this resolution, including the attached Exhibit A, attested by him under seal, to be recorded in the office of the County Recorder.

200891

SCALE: 1" = 50'

LA MIRADA UNIT NO. 1
MAP 6609

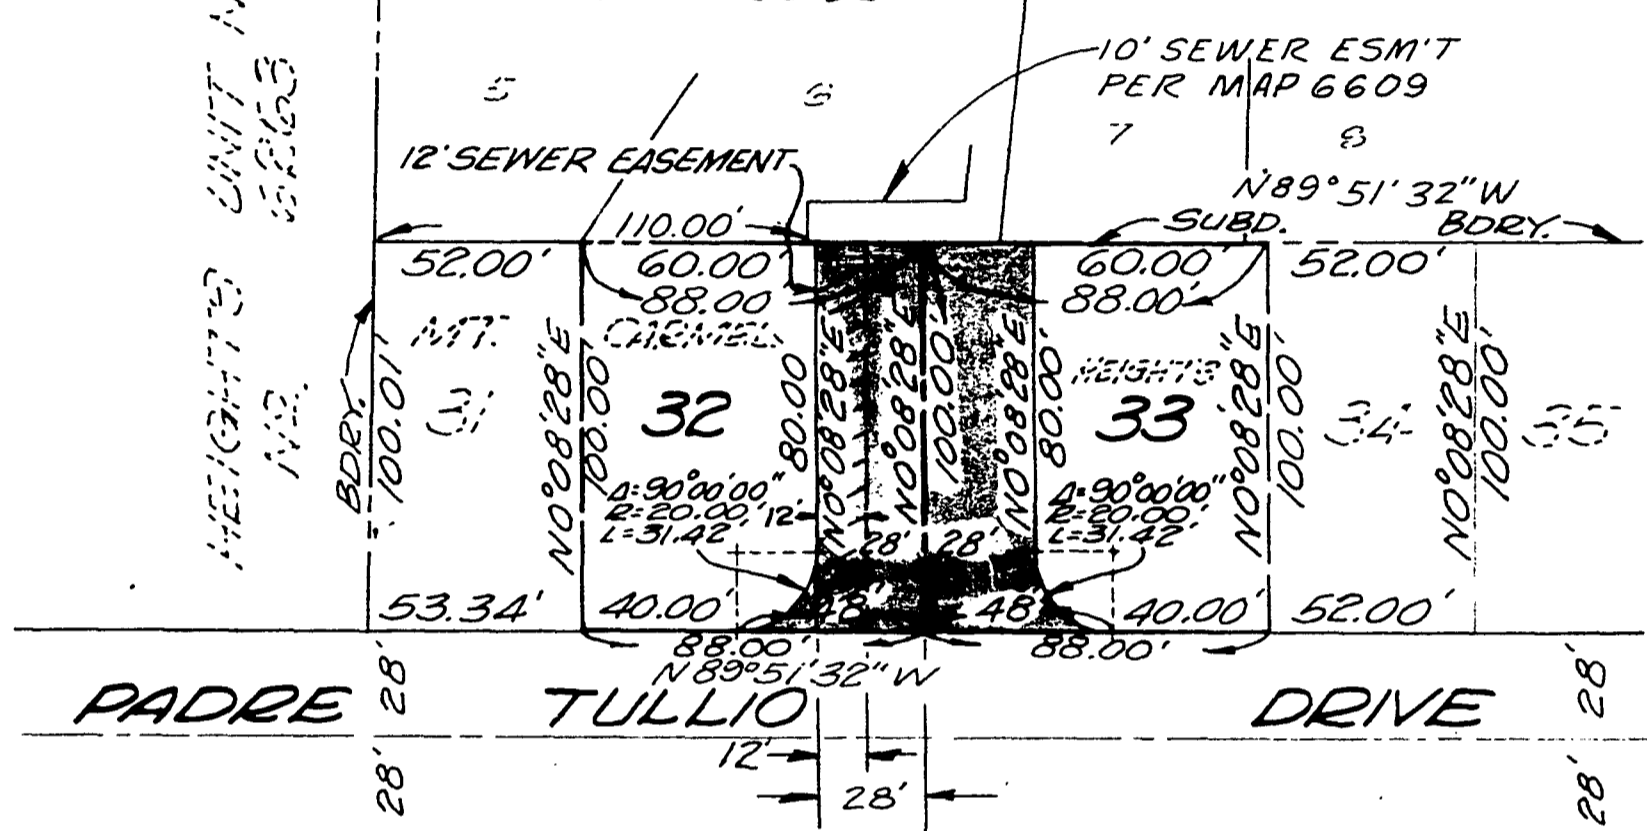

MOUNTAIN HEIGHTS UNIT NO. 6
MAP 6605

MT. CARMEL
MAP 6012

UNIT	No.	2
30	29	28
MAP	No.	6012

12' SEWER EASEMENT RESERVED SHOWN: [diagonal lines]
STREET RESERVATION VACATED SHOWN SHADED THUS: [shaded box]

DOC. NO: 733294
FILED SEP 9 1970

ENGINEER OF WORK Byrl D. Phelps
BYRL D. PHELPS R.C.E. 1534

EXHIBIT "A"

STREET RESERVATION VACATION - IN LOTS 32 AND 33, MT. CARMEL HEIGHTS UNIT NO. 2, MAP NO. 6012.

DESCRIPTION	BY	APPROVED	DATE	FILMED	CITY OF SAN DIEGO, CALIFORNIA	W.O. (69-86)
ORIGINAL		<i>[Signature]</i>	8-24-70		ENGINEERING DEPARTMENT	NO. 27002
					SHEET 1 OF 1 SHEETS	
					<i>[Signature]</i>	8-26-70
					CITY ENGINEER	DATE
						<i>[Signature]</i>
						CONTROL CERTIFICATION
						144-1755
					DESIGN ENGINEER	PLANNING DEPT.
					<i>[Signature]</i>	LAMBERT COORDINATES
					STATUS	8-25-70
						12018-B

APPROVED: JOHN W. WITT, City Attorney

By *Don S. Peterson*
Don S. Peterson, Deputy

cav
9/1/70

SEP 29 1970

Passed and adopted by the Council of The City of San Diego on _____,
by the following vote:

RECEIVED
CITY CLERK'S OFFICE

1970 SEP - 1 PM 12:31

SAN DIEGO, CALIF.

Councilmen	Yeas	Nays	Excused	Absent
Helen Cobb	<input checked="" type="checkbox"/>	<input type="checkbox"/>	<input type="checkbox"/>	<input type="checkbox"/>
Sam T. Loftin	<input checked="" type="checkbox"/>	<input type="checkbox"/>	<input type="checkbox"/>	<input type="checkbox"/>
Henry L. Landt	<input checked="" type="checkbox"/>	<input type="checkbox"/>	<input type="checkbox"/>	<input type="checkbox"/>
Leon L. Williams	<input type="checkbox"/>	<input type="checkbox"/>	<input type="checkbox"/>	<input checked="" type="checkbox"/>
Floyd L. Morrow	<input checked="" type="checkbox"/>	<input type="checkbox"/>	<input type="checkbox"/>	<input type="checkbox"/>
Bob Martinet	<input checked="" type="checkbox"/>	<input type="checkbox"/>	<input type="checkbox"/>	<input type="checkbox"/>
Allen Hitch	<input checked="" type="checkbox"/>	<input type="checkbox"/>	<input type="checkbox"/>	<input type="checkbox"/>
Mike Schaefer	<input checked="" type="checkbox"/>	<input type="checkbox"/>	<input type="checkbox"/>	<input type="checkbox"/>
Mayor Frank Curran	<input checked="" type="checkbox"/>	<input type="checkbox"/>	<input type="checkbox"/>	<input type="checkbox"/>

AUTHENTICATED BY:

FRANK CURRAN
Mayor of The City of San Diego, California.

(Seal)

JOHN LOCKWOOD
City Clerk of The City of San Diego, California.

By *Elfa J. Hamel* Deputy *ER*

Office of the City Clerk, San Diego, California	
Resolution Number 200891	Adopted SEP 29 1970