

Res. Ordering Vacation--no easements

RESOLUTION NO. 201180 NOV 3 1970

VACATION OF ALLEY IN BLOCK 193,
CITY HEIGHTS, BETWEEN UNIVERSITY
AVENUE AND INTERSTATE 805 RIGHT
OF WAY.

BE IT RESOLVED, By the Council of The City of San Diego,
California, that ALLEY IN BLOCK 193, CITY HEIGHTS, BETWEEN
UNIVERSITY AVENUE AND INTERSTATE 805 RIGHT OF WAY,

as more particularly referred to in Resolution of Intention
No. 201000 is unnecessary for present or prospective public
street purposes.

BE IT FURTHER RESOLVED, that the ALLEY IN BLOCK 193,
CITY HEIGHTS, BETWEEN UNIVERSITY AVENUE AND INTERSTATE
805 RIGHT OF WAY,


as more particularly shown on Map No. 12103-B, on file in the
office of the City Clerk as Document No. 733680, which said
map is attached hereto, marked Exhibit A and made a part hereof, be
and the same is hereby ordered vacated.

BE IT FURTHER RESOLVED, that the City Clerk shall cause a
certified copy of this resolution, with exhibit, attested by him under
seal, to be recorded in the office of the County Recorder.

APPROVED: JOHN W. WITT, City Attorney

By Don S. Peterson
Don S. Peterson, Deputy

cav
10/6/70
MICROFILMED

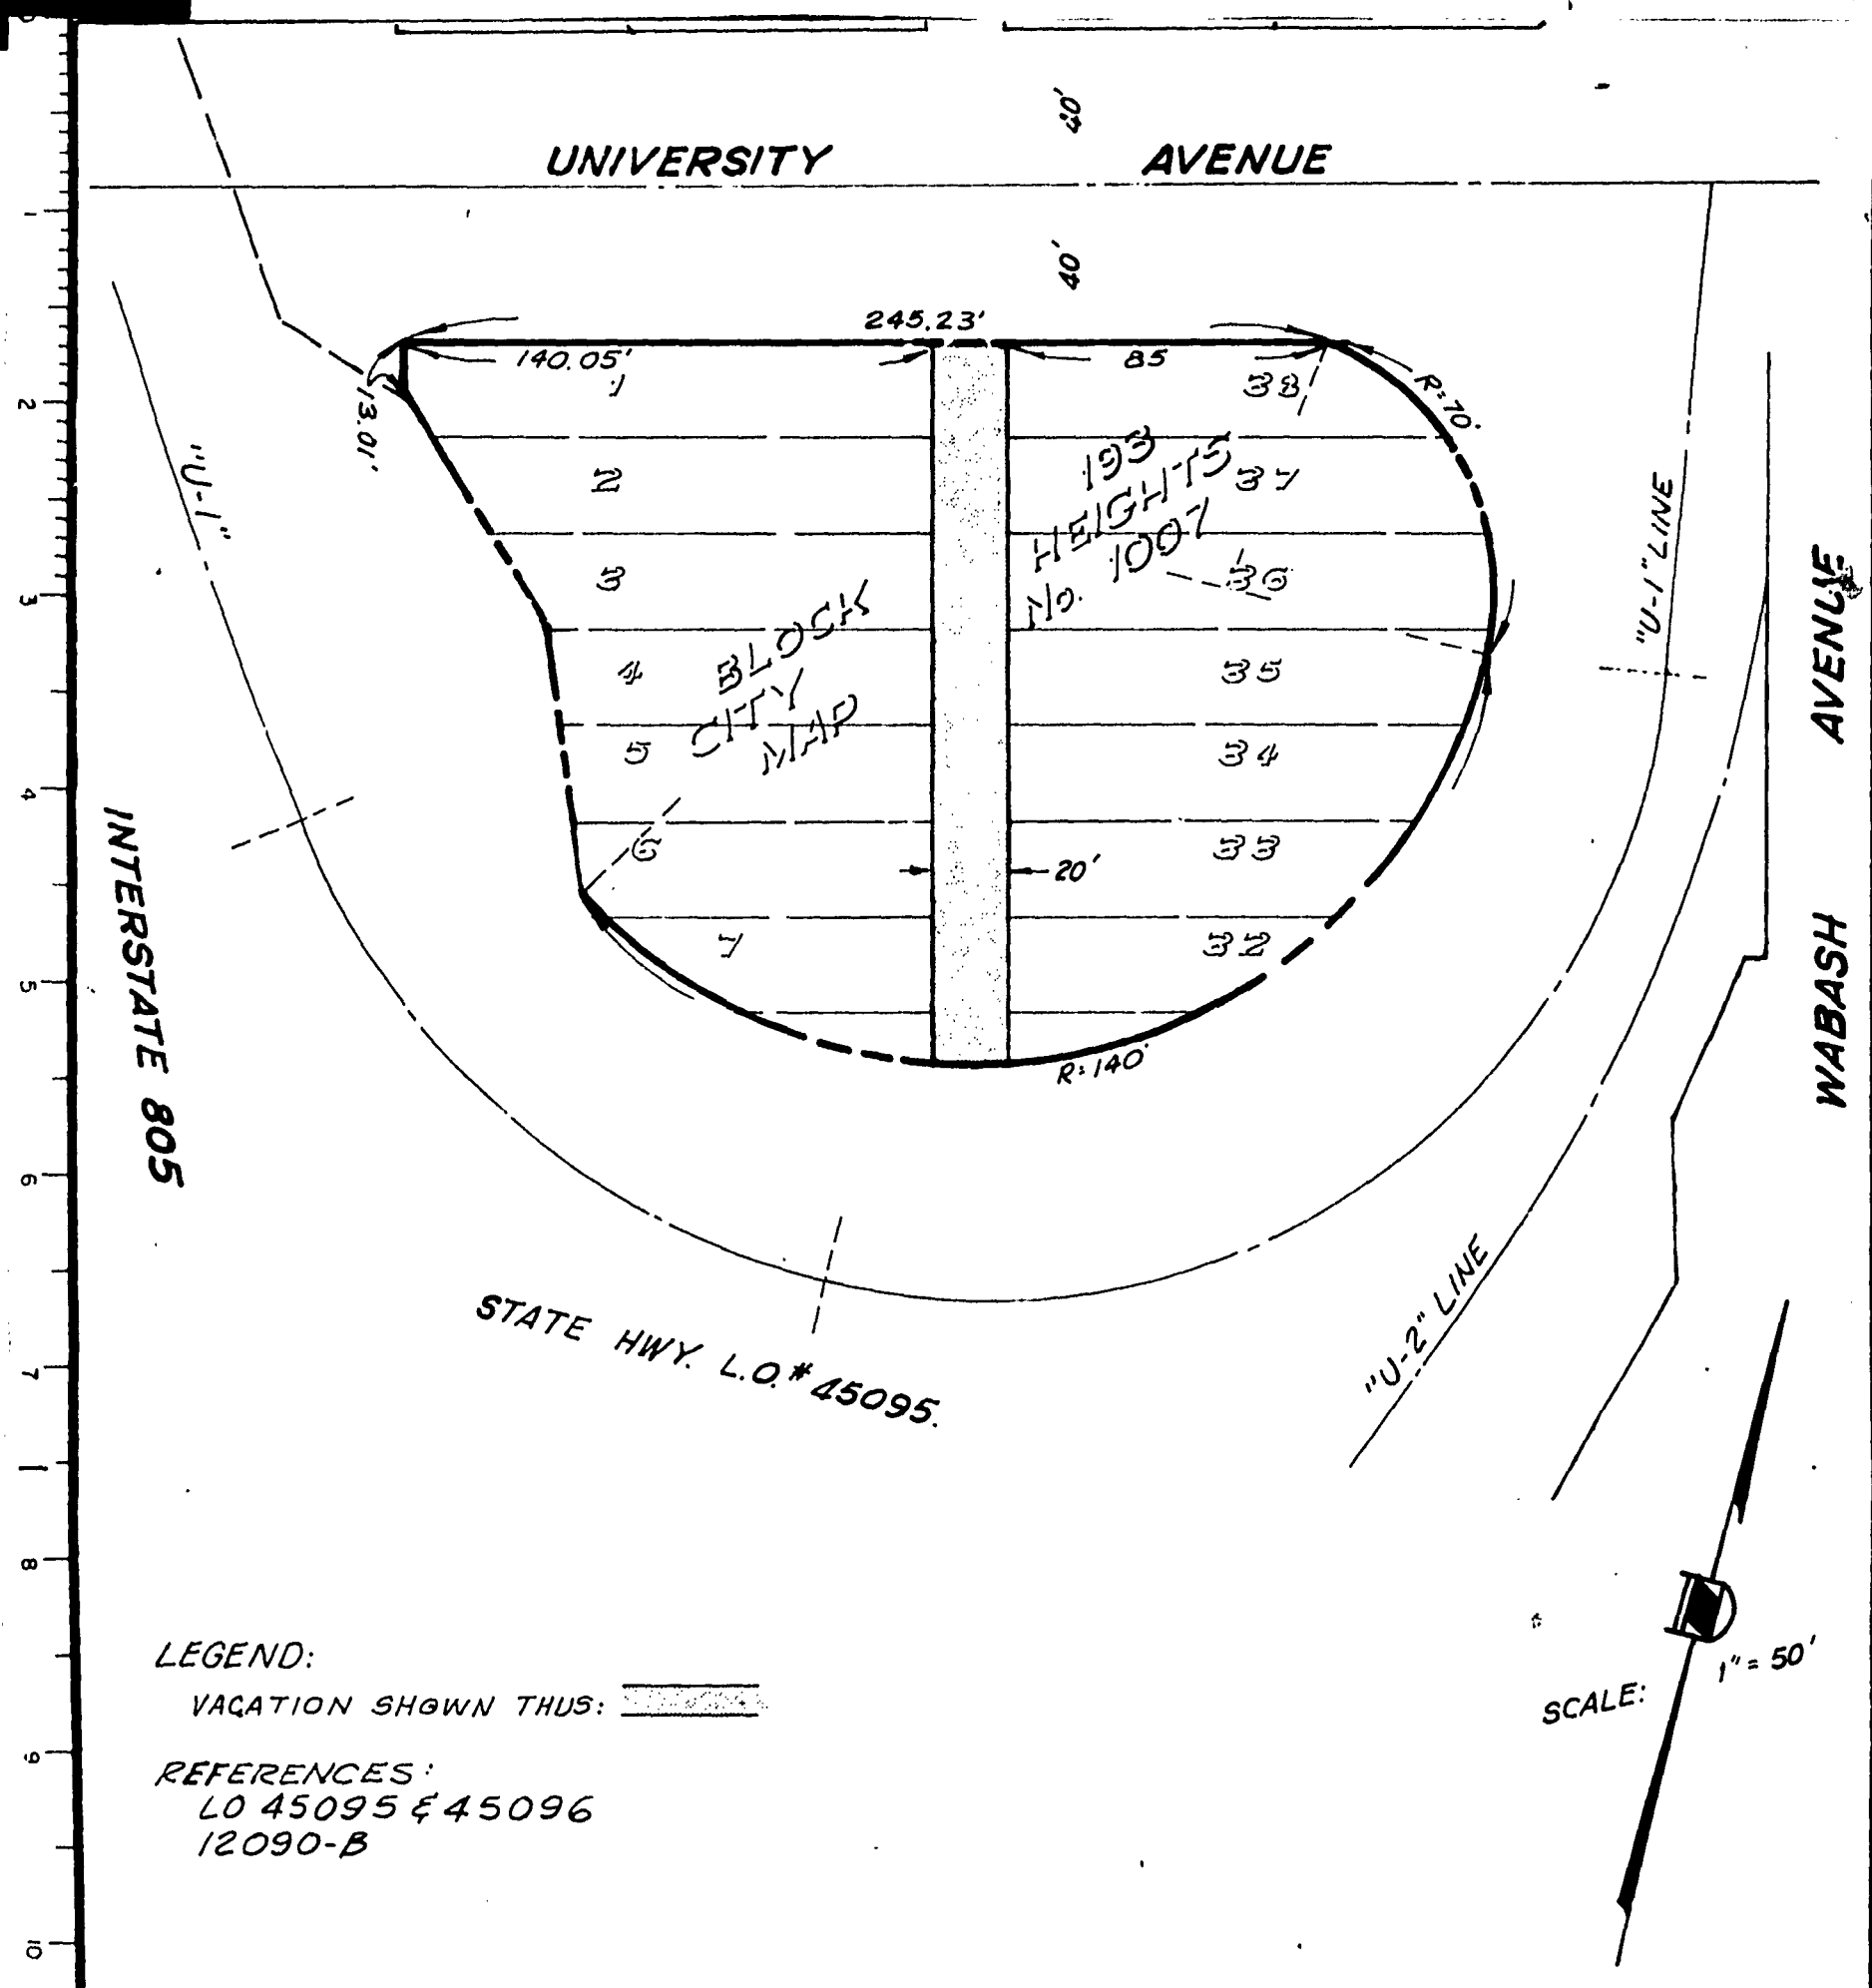

LEGEND:

VACATION SHOWN THUS:

REFERENCES:

LO 45095 & 45096
12090-B

SCALE: 1" = 50'

Res. 201180
11-3-1970

DON NASLAND ENGINEERING & SURVEYS
2100 UNIVERSITY AVE.
SAN DIEGO, CALIFORNIA
291-7760

DOC. No 733680

OCT 14 1970

FILED

EXHIBIT "A"

ALLEY VACATION - In Block 193, City Heights - Between University Avenue and Interstate 805 Right of Way For Proposed Bassett Subdivision

D.N. Job No 1048-69

DESCRIPTION	BY	APPROVED	DATE	FILMED	CITY OF SAN DIEGO, CALIFORNIA		W.O. NO. 69-85
ORIGINAL		<i>E. J. H. [Signature]</i>	10-23-70		ENGINEERING DEPARTMENT SHEET OF SHEETS		27002
					<i>E. J. H. [Signature]</i>	9.23-70	<i>Bill [Signature]</i> 8-29-70
					CITY ENGINEER	DATE	CONTROL CERTIFICATION
					<i>A. P. Fowler</i>	9-23-70	212-1731
					DIVISION HEAD	PLANNING DEPT	LAMBERT COORDINATES
					<i>D. J. [Signature]</i>		12103 -B
					SECTION HEAD		

MICROFILMED

STATUS

RECEIVED
CITY CLERK'S OFFICE

1970 OCT -7 PM 12:35

SAN DIEGO, CALIF.

NOV 3 1970

Passed and adopted by the Council of The City of San Diego on the following vote:

Councilmen	Yeas	Nays	Excused	Absent
Helen Cobb	<input checked="" type="checkbox"/>	<input type="checkbox"/>	<input type="checkbox"/>	<input type="checkbox"/>
Sam T. Loftin	<input checked="" type="checkbox"/>	<input type="checkbox"/>	<input type="checkbox"/>	<input type="checkbox"/>
Henry L. Landt	<input checked="" type="checkbox"/>	<input type="checkbox"/>	<input type="checkbox"/>	<input type="checkbox"/>
Leon L. Williams	<input checked="" type="checkbox"/>	<input type="checkbox"/>	<input type="checkbox"/>	<input type="checkbox"/>
Floyd L. Morrow	<input checked="" type="checkbox"/>	<input type="checkbox"/>	<input type="checkbox"/>	<input type="checkbox"/>
Bob Martinet	<input checked="" type="checkbox"/>	<input type="checkbox"/>	<input type="checkbox"/>	<input type="checkbox"/>
Allen Hitch	<input checked="" type="checkbox"/>	<input type="checkbox"/>	<input type="checkbox"/>	<input type="checkbox"/>
Mike Schaefer	<input checked="" type="checkbox"/>	<input type="checkbox"/>	<input type="checkbox"/>	<input type="checkbox"/>
Mayor Frank Curran	<input checked="" type="checkbox"/>	<input type="checkbox"/>	<input type="checkbox"/>	<input type="checkbox"/>

AUTHENTICATED BY:

FRANK CURRAN

Mayor of The City of San Diego, California.

(Seal)

JOHN LOCKWOOD

City Clerk of The City of San Diego, California.

By *Arlene Villani*, Deputy. *kr*

Office of the City Clerk, San Diego, California

Resolution Number 201180 Adopted NOV 3 1970

FORM CC-1276 (1-69)

MICROFILMED