

RESOLUTION NO. 201489 DEC 22 1970

VACATION OF YONGE STREET

BE IT RESOLVED, By the Council of The City of San Diego, California, that YONGE STREET, adjacent to Lots 4 through 7, Block 35, Western Addition,

as more particularly referred to in Resolution of Intention No. 200999 is unnecessary for present or prospective public street purposes.

BE IT FURTHER RESOLVED, that YONGE STREET, adjacent to Lots 4 through 7, Block 35, Western Addition,

as more particularly shown on Map No. 12280-B, on file in the office of the City Clerk as Document No. 733679, which said map is attached hereto, marked Exhibit A and made a part hereof, be and the same is hereby ordered vacated.

BE IT FURTHER RESOLVED, that the City Clerk shall cause a certified copy of this resolution, with exhibit, attested by him under seal, to be recorded in the office of the County Recorder.

APPROVED: JOHN W. WITT, City Attorney


BY Don S. Peterson
Don S. Peterson, Deputy

cav
10/6/70

0
1
2
3
4
5
6
7
8
9
10
11
12
13



SCALE
1"=100'

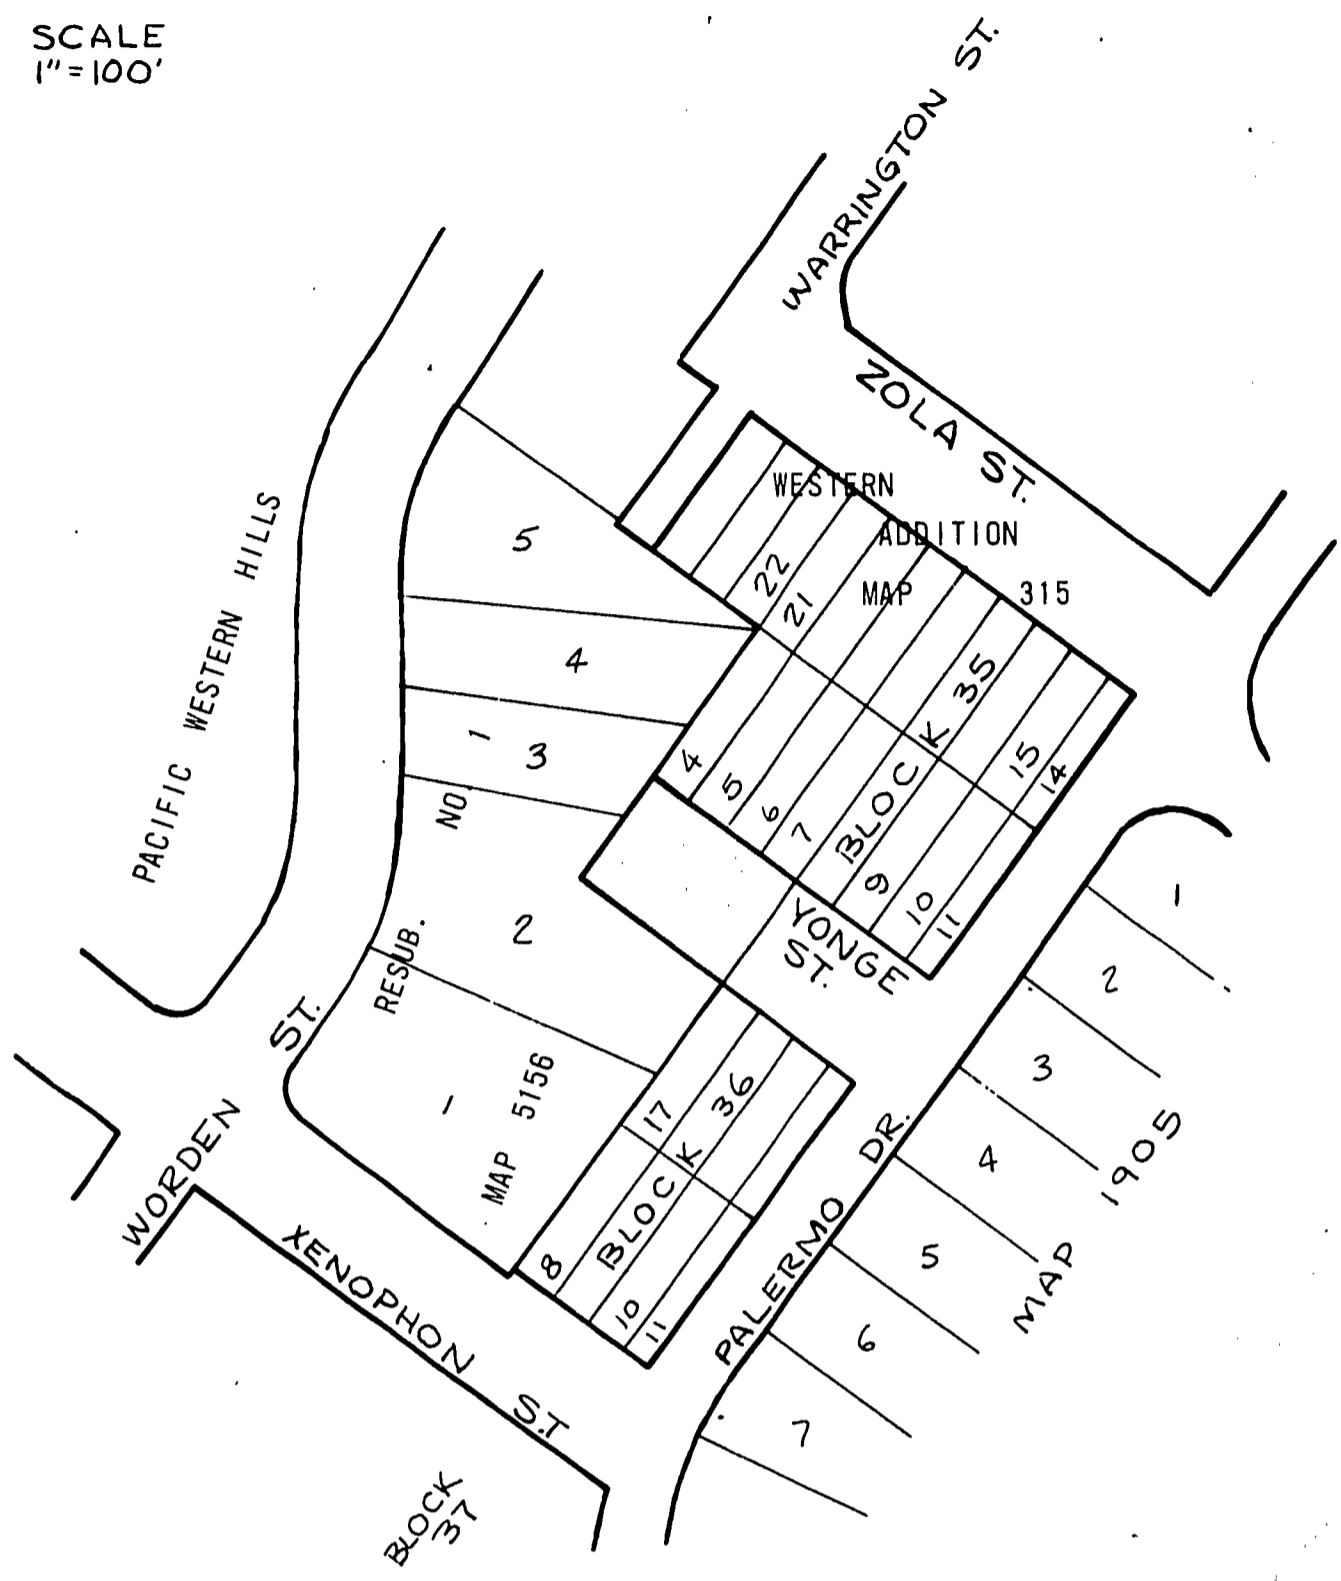

STREET VACATED SHOWN:

FILED
DOCUMENT NO. 733679
OCT 14 1970
EXHIBIT "A"

STREET VACATION - YONGE STREET - ADJACENT TO LOTS 4-7 BLOCK 35 WESTERN ADDITION FOR PIAZZA SUBDIVISION (T.M. 68-297)

DESCRIPTION	BY	APPROVED	DATE	FILMED	CITY OF SAN DIEGO, CALIFORNIA		W.O. NO. 68-61 27002
ORIGINAL		EWM	9/22/70		ENGINEERING DEPARTMENT SHEET 1 OF 1 SHEETS		
					E. J. DeLorenzo 9-23-70 CITY ENGINEER DATE		Bill Kambich 9-24-70 CONTROL CERTIFICATION
					J. T. ... DIVISION HEAD 9-24-70		210-1699 LAMBERT COORDINATES
					T. ... SECTION HEAD 9/24/70		12280 - B
STATUS					PLANNING DEPT		

RECEIVED
CITY CLERK'S OFFICE

1970 OCT -7 PM 12:45

SAN DIEGO, CALIF.

Passed and adopted by the Council of The City of San Diego on DEC 22 1970,
by the following vote:

Councilmen	Yeas	Nays	Excused	Absent
Helen Cobb	<input checked="" type="checkbox"/>	<input type="checkbox"/>	<input type="checkbox"/>	<input type="checkbox"/>
Sam T. Loftin	<input checked="" type="checkbox"/>	<input type="checkbox"/>	<input type="checkbox"/>	<input type="checkbox"/>
Henry L. Landt	<input checked="" type="checkbox"/>	<input type="checkbox"/>	<input type="checkbox"/>	<input type="checkbox"/>
Leon L. Williams	<input checked="" type="checkbox"/>	<input type="checkbox"/>	<input type="checkbox"/>	<input type="checkbox"/>
Floyd L. Morrow	<input checked="" type="checkbox"/>	<input type="checkbox"/>	<input type="checkbox"/>	<input type="checkbox"/>
Bob Martinet	<input checked="" type="checkbox"/>	<input type="checkbox"/>	<input type="checkbox"/>	<input type="checkbox"/>
Allen Hitch	<input checked="" type="checkbox"/>	<input type="checkbox"/>	<input type="checkbox"/>	<input type="checkbox"/>
Mike Schaefer	<input type="checkbox"/>	<input type="checkbox"/>	<input type="checkbox"/>	<input checked="" type="checkbox"/>
Mayor Frank Curran	<input type="checkbox"/>	<input type="checkbox"/>	<input type="checkbox"/>	<input checked="" type="checkbox"/>

AUTHENTICATED BY:

FRANK CURRAN

Mayor of The City of San Diego, California.

(Seal)

JOHN LOCKWOOD

City Clerk of The City of San Diego, California.

By Elfa J. Hamel, Deputy.

Office of the City Clerk, San Diego, California

Resolution Number 201489 Adopted DEC 22 1970