

RESOLUTION NO. 202742

MAY 25 1971

VACATION OF CONNORS STREET, ARCHIBALD STREET, PRITCHARD STREET AND ANNA AVENUE, AND PORTION OF PACIFIC HIGHWAY.

BE IT RESOLVED, By the Council of The City of San Diego, California, that CONNORS STREET, ARCHIBALD STREET, PRITCHARD STREET, and ANNA AVENUE between Interstate 5 and Pacific Highway, and a portion of PACIFIC HIGHWAY between Friars Road and Connors Street,

as more particularly referred to in Resolution of Intention No. 202600 is unnecessary for present or prospective public street purposes.

BE IT FURTHER RESOLVED, that CONNORS STREET, ARCHIBALD STREET, PRITCHARD STREET, and ANNA AVENUE between Interstate 5 and Pacific Highway, and a portion of PACIFIC HIGHWAY between Friars Road and Connors Street,


as more particularly shown on Map No. 12460-B, on file in the office of the City Clerk as Document No. 735797, which said map is attached hereto, ~~marked Exhibit A~~ and made a part hereof, be and the same is hereby ordered vacated.

BE IT FURTHER RESOLVED, that the City Clerk shall cause a certified copy of this resolution, with exhibit, attested by him under seal, to be recorded in the office of the County Recorder.

APPROVED: JOHN W. WITT, City Attorney

By C. Alan Sumption
C. Alan Sumption, Deputy

cav
4/23/71

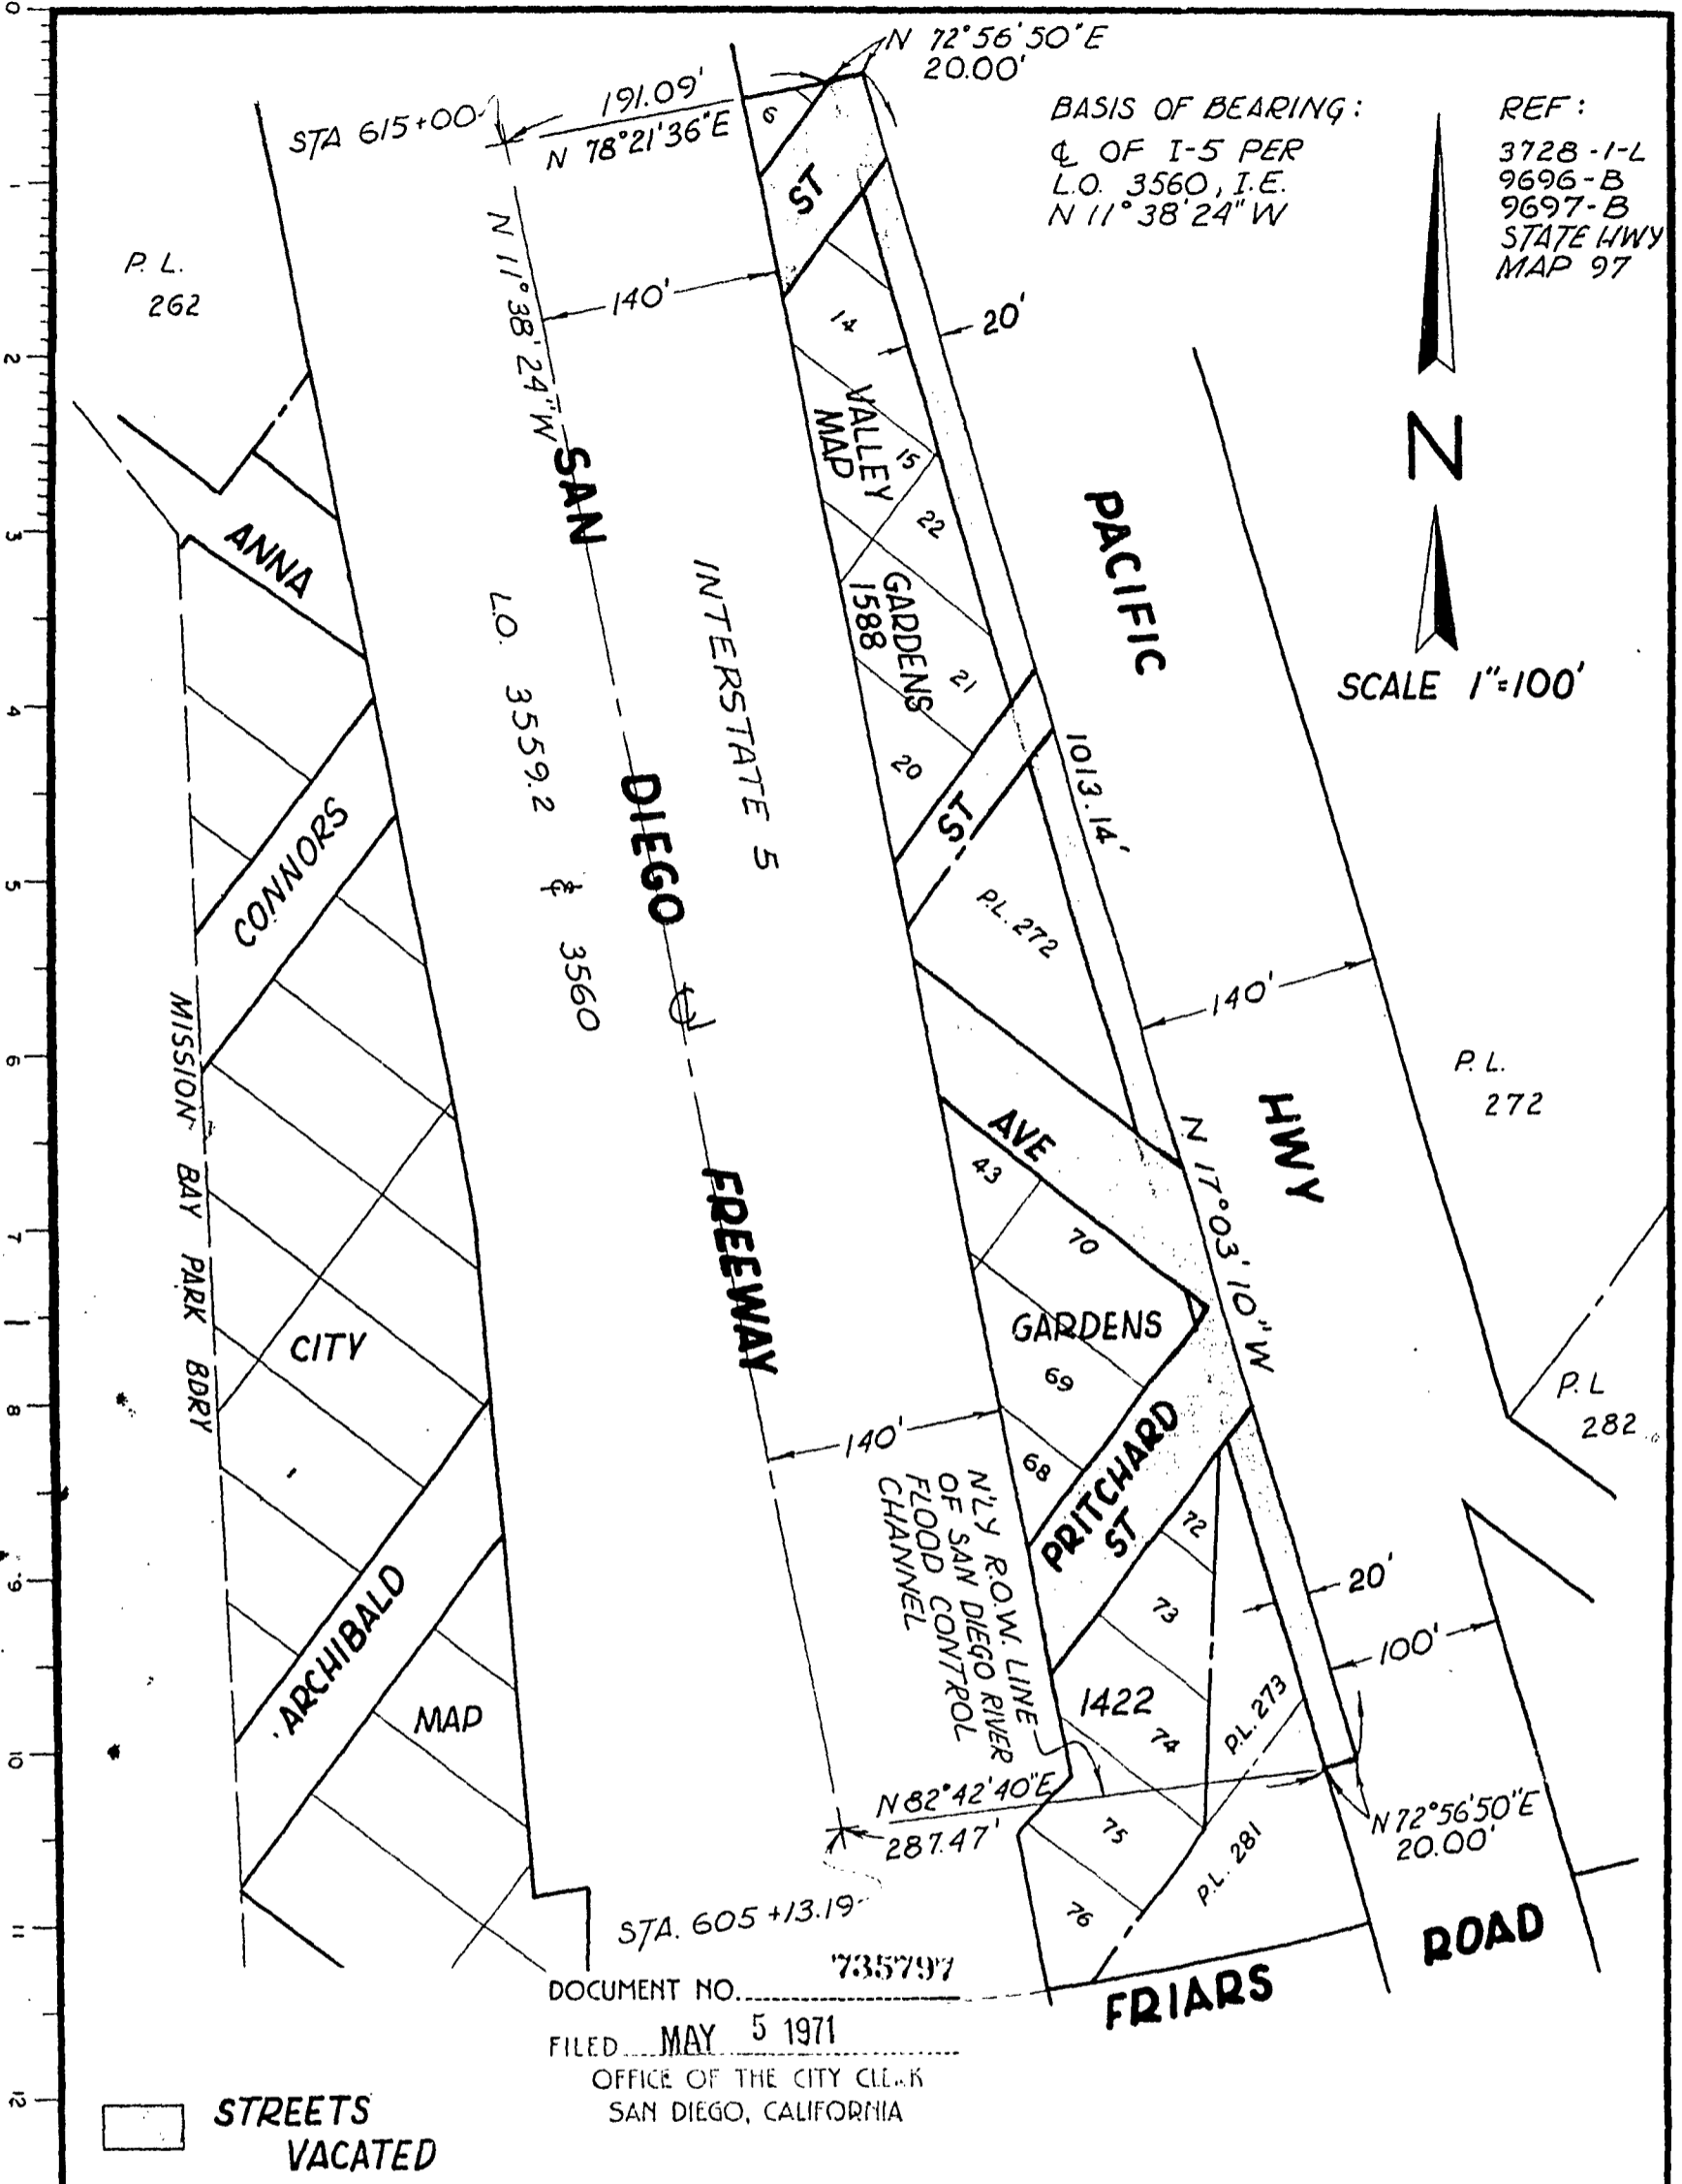

BASIS OF BEARING:
 C. OF I-5 PER
 L.O. 3560, I.E.
 N 11° 38' 24" W

REF:
 3728-1-L
 9696-B
 9697-B
 STATE HWY
 MAP 97

SCALE 1"=100'

DOCUMENT NO. 735797
 FILED MAY 5 1971
 OFFICE OF THE CITY CLERK
 SAN DIEGO, CALIFORNIA

STREETS
 VACATED

STREET VACATION, CONNORS ST., ARCHIBALD ST., PRITCHARD ST., ANNA AVE
 BETWEEN INTERSTATE 5 AND PACIFIC HIGHWAY; PORTION OF PACIFIC HIGHWAY
 BETWEEN THE SAN DIEGO FLOOD CONTROL CHANNEL AND CONNORS STREET.

DESCRIPTION	BY	APPROVED	DATE	FILMED	CITY OF SAN DIEGO, CALIFORNIA		W.O. NO.
ORIGINAL	MR	B.R.	4-6-71		ENGINEERING DEPARTMENT SHEET 1 OF 1 SHEETS		70-30 27002
					<i>D. MacKee</i> CITY ENGINEER	4/7/71 DATE	<i>Bill Lamborn</i> CONTROL CERTIFICATION
							218-1705 LAMBERT COORDINATES
					<i>W. MacKee</i> SECTION HEAD		12460 - B

2 B2

Passed and adopted by the Council of The City of San Diego on MAY 25 1971
by the following vote:

RECEIVED
CITY CLERK'S OFFICE
1971 APR 28 AM 10:48
SAN DIEGO, CALIF.

Councilmen	Yeas	Nays	Excused	Absent
Helen Cobb	<input type="checkbox"/>	<input type="checkbox"/>	<input type="checkbox"/>	<input checked="" type="checkbox"/>
Sam T. Loftin	<input checked="" type="checkbox"/>	<input type="checkbox"/>	<input type="checkbox"/>	<input type="checkbox"/>
Henry L. Landt	<input checked="" type="checkbox"/>	<input type="checkbox"/>	<input type="checkbox"/>	<input type="checkbox"/>
Leon L. Williams	<input checked="" type="checkbox"/>	<input type="checkbox"/>	<input type="checkbox"/>	<input type="checkbox"/>
Floyd L. Morrow	<input type="checkbox"/>	<input type="checkbox"/>	<input type="checkbox"/>	<input checked="" type="checkbox"/>
Bob Martiner	<input checked="" type="checkbox"/>	<input type="checkbox"/>	<input type="checkbox"/>	<input type="checkbox"/>
Allen Hitch	<input checked="" type="checkbox"/>	<input type="checkbox"/>	<input type="checkbox"/>	<input type="checkbox"/>
Mike Schaefer	<input checked="" type="checkbox"/>	<input type="checkbox"/>	<input type="checkbox"/>	<input type="checkbox"/>
Mayor Frank Curran	<input checked="" type="checkbox"/>	<input type="checkbox"/>	<input type="checkbox"/>	<input type="checkbox"/>

AUTHENTICATED BY:

FRANK CURRAN
 Mayor of The City of San Diego, California.
 EDWARD NIELSEN
~~JOHN LOCKWOOD~~
 City Clerk of The City of San Diego, California.

(Seal)

By Elfa J. Hamel, Deputy.

Office of the City Clerk, San Diego, California

Resolution Number 202742 Adopted MAY 25 1971