

Res. Ordering Vacation--no easements

RESOLUTION NO. 204465 DEC 21 1971

VACATION OF ALLEY, BLOCK 26,
DEL MAR HEIGHTS.

BE IT RESOLVED, By the Council of The City of San Diego,
California, that the ALLEY, BLOCK 26, DEL MAR HEIGHTS,

as more particularly referred to in Resolution of Intention
No. 204296 is unnecessary for present or prospective public
street purposes.

BE IT FURTHER RESOLVED, that the ALLEY, BLOCK 26,
DEL MAR HEIGHTS,

as more particularly shown on Map No. 12673-B, on file in the
office of the City Clerk as Document No. 738118, which said
map is attached hereto, ~~marked Exhibit A~~ and made a part hereof, be
and the same is hereby ordered vacated.

BE IT FURTHER RESOLVED, that the City Clerk shall cause a
certified copy of this resolution, with exhibit, attested by him under
seal, to be recorded in the office of the County Recorder.

APPROVED: JOHN W. WITT, City Attorney


By C. Alan Sumption
C. Alan Sumption, Deputy

cav
11/15/71

0
1
2
3
4
5
6
7
8
9
10
11
12
13

DEL MAR HEIGHTS RD.

R=1051'

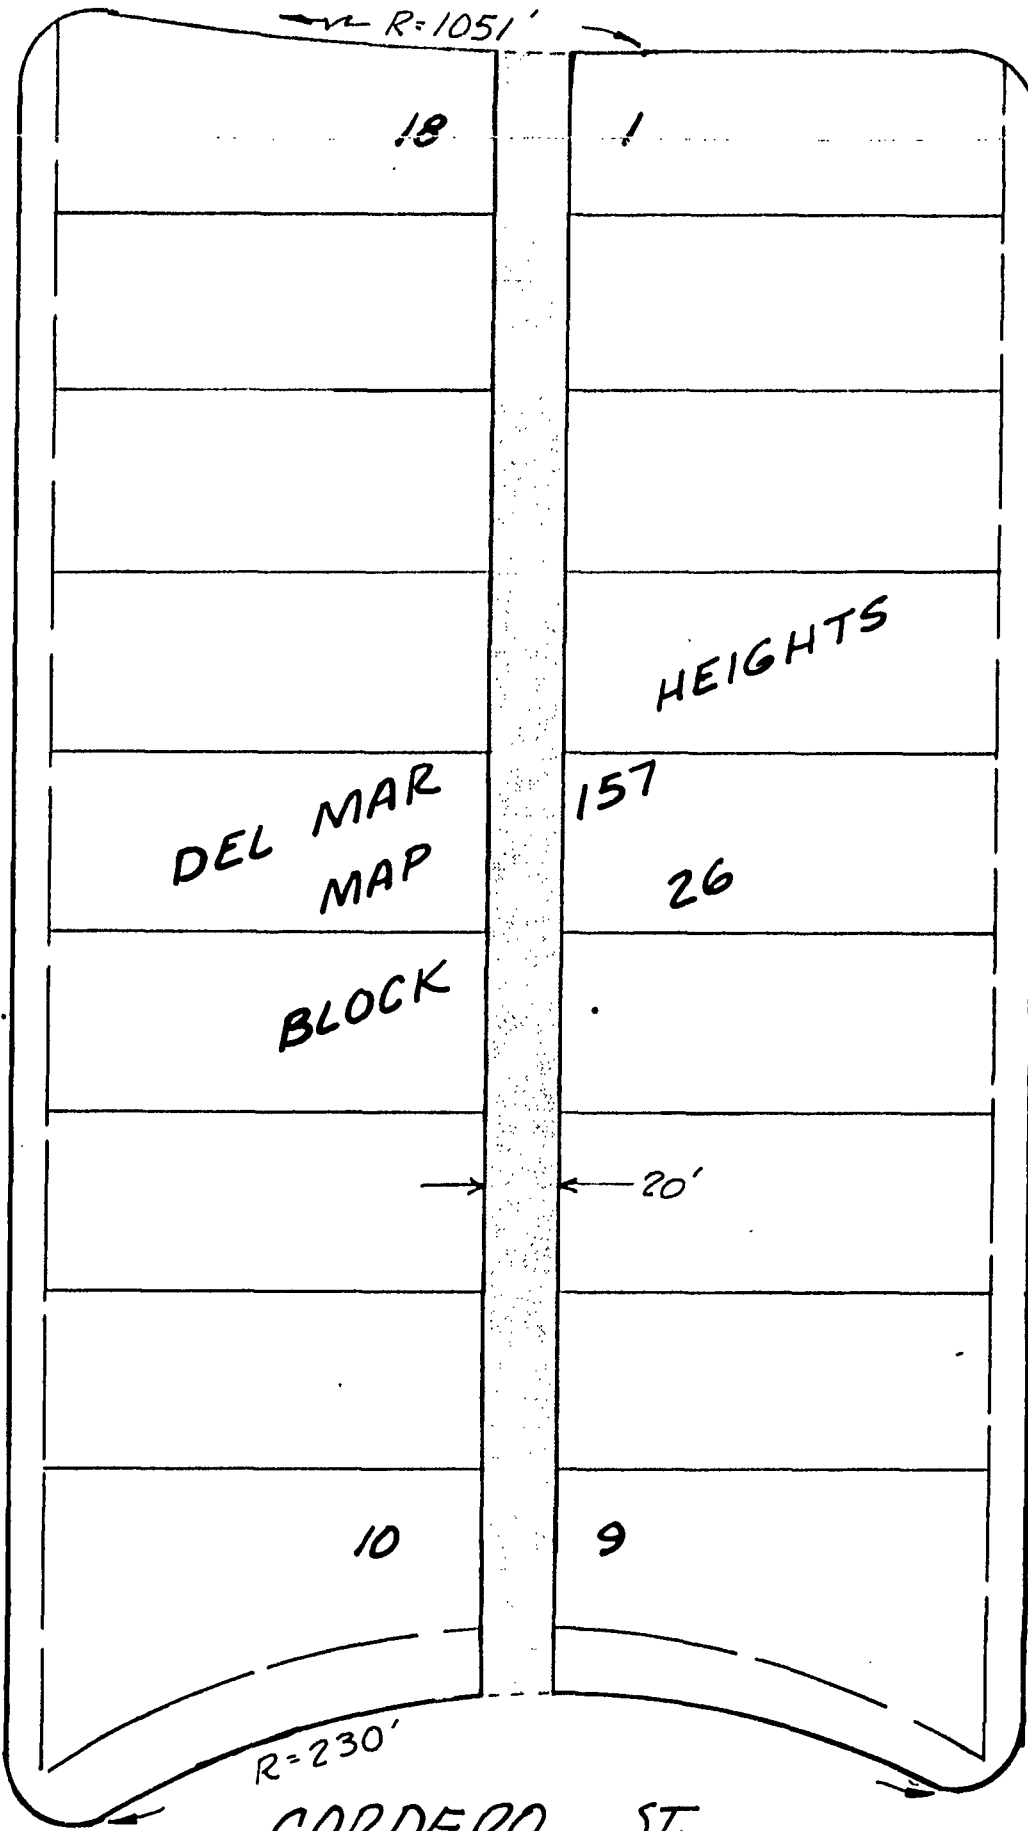

DURANGO DR.

RECUERDO DR.

DEL MAR
MAP
BLOCK

HEIGHTS

157

26

20'

10

9

R=230'

CORDERO ST.

REFERENCES:
10284-D
12271-D
13860-D

SCALE
1" = 50'



ALLEY VACATED SHOWN SHADED

ALLEY VACATION - DEL MAR HEIGHTS BLOCK 26

DESCRIPTION	BY	APPROVED	DATE	FILMED	CITY OF SAN DIEGO, CALIFORNIA		W.O. (71-13)
ORIGINAL					ENGINEERING DEPARTMENT		NO. 27002
					SHEET / OF / SHEETS		
					<i>J. Johnson</i>	10-12-71	<i>Bill Roubined</i> 10-8-71
					FOR PUB. WKS. DIR - CITY ENG	DATE	CONTROL CERTIFICATION
					DIVISION HEAD	PLANNING DEPT.	284-1691
					<i>Chas. Reed</i> 10-12-11		12673 - B
					SECTION HEAD		LANBERT COORDINATES

DOCUMENT NO. 738118

FILED NOV 24 1971

OFFICE OF THE CITY CLERK

SAN DIEGO

204296

NOV 23 1971

Passed and adopted by the Council of The City of San Diego on DEC 21 1971,
 by the following vote:

Councilmen	Yeas	Nays	Excused	Absent
Gil Johnson	<input checked="" type="checkbox"/>	<input type="checkbox"/>	<input type="checkbox"/>	<input type="checkbox"/>
Maureen F. O'Connor	<input checked="" type="checkbox"/>	<input type="checkbox"/>	<input type="checkbox"/>	<input type="checkbox"/>
Henry L. Landt	<input checked="" type="checkbox"/>	<input type="checkbox"/>	<input type="checkbox"/>	<input type="checkbox"/>
Leon L. Williams	<input checked="" type="checkbox"/>	<input type="checkbox"/>	<input type="checkbox"/>	<input type="checkbox"/>
Floyd L. Morrow	<input checked="" type="checkbox"/>	<input type="checkbox"/>	<input type="checkbox"/>	<input type="checkbox"/>
Bob Martinet	<input checked="" type="checkbox"/>	<input type="checkbox"/>	<input type="checkbox"/>	<input type="checkbox"/>
Allen Hitch	<input checked="" type="checkbox"/>	<input type="checkbox"/>	<input type="checkbox"/>	<input type="checkbox"/>
Jim Bates	<input checked="" type="checkbox"/>	<input type="checkbox"/>	<input type="checkbox"/>	<input type="checkbox"/>
Mayor Pete Wilson	<input checked="" type="checkbox"/>	<input type="checkbox"/>	<input type="checkbox"/>	<input type="checkbox"/>

AUTHENTICATED BY:

PETE WILSON
 Mayor of The City of San Diego, California.

(Seal)

EDWARD NIELSEN
 City Clerk of The City of San Diego, California.

By Judith A. Hillon, Deputy.

Office of the City Clerk, San Diego, California

Resolution Number 204465 Adopted DEC 21 1971