

(Villa Monserate Unit No. 5)

RESOLUTION NO. 204556

DEC 30 1971

WHEREAS, Section 1930 of the Streets and Highways Code provides a procedure for the summary vacation of streets by city council resolution where that portion to be vacated has been superseded by relocation; and

WHEREAS, that portion of SANTO ROAD in Lot 8, Rosedale Tract, Map No. 825, and Lot 73, Rancho Mission of San Diego, Map No. 330, has been relocated through the approval and dedication on this date of a portion of SANTO ROAD, as more particularly shown on Drawing No. 15028-D, on file in the office of the City Clerk as Document No. 738493; and

WHEREAS, those properties adjoining that portion of SANTO ROAD to be vacated will continue to have access or will be accessible by the alternate route dedicated on this date; NOW, THEREFORE,

BE IT RESOLVED, by the Council of The City of San Diego, as follows:

1. That SANTO ROAD in Lot 8, Rosedale Tract, Map No. 825 and Lot 73, Rancho Mission of San Diego, Map No. 330, as more particularly shown on Drawing No. 15027-D, on file in the office of the City Clerk as Document No. 738494,

which drawing is attached hereto and made a part hereof, be, and the same is hereby vacated.

2. That the City Clerk shall cause a certified copy of this resolution, with drawing, attested by him under seal, to be recorded in the office of the County Recorder.

APPROVED: JOHN W. WITT, City Attorney


By C. Alan Sumption  
C. Alan Sumption, Deputy

cav  
12/17/71


-2-

204556



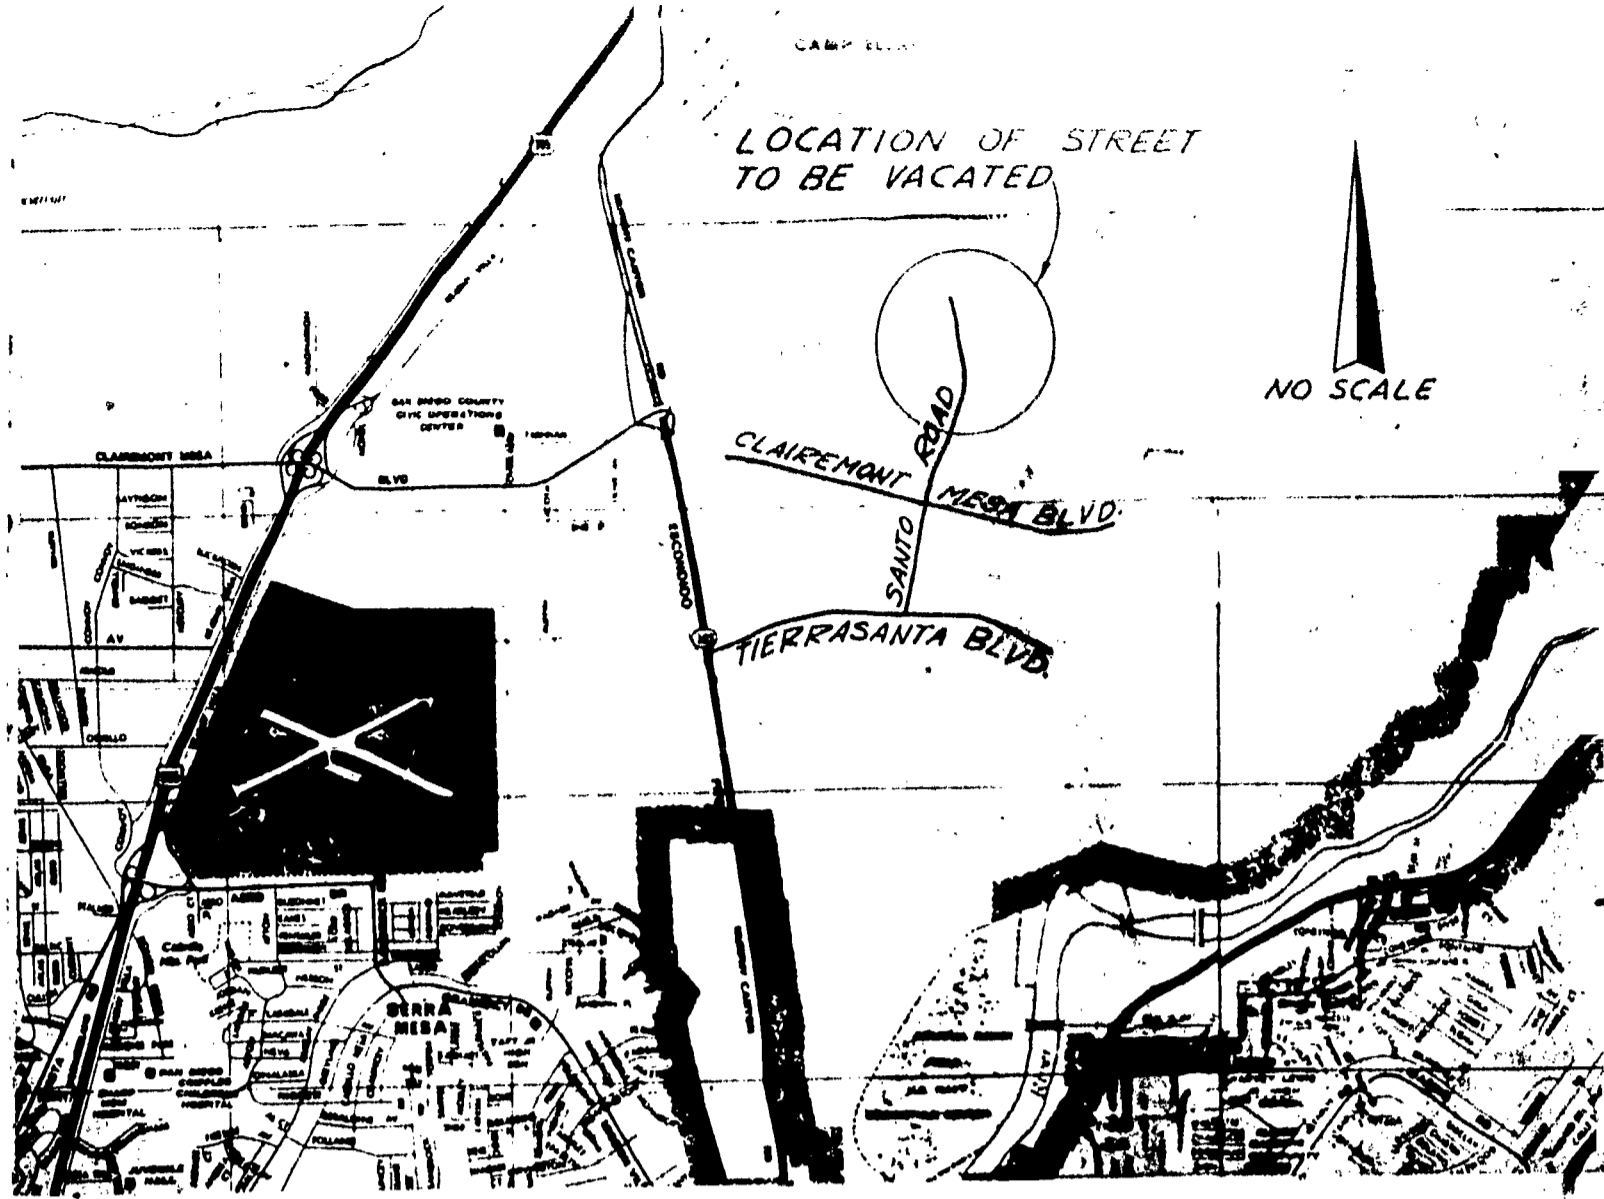

TRACT MAP NO. 825

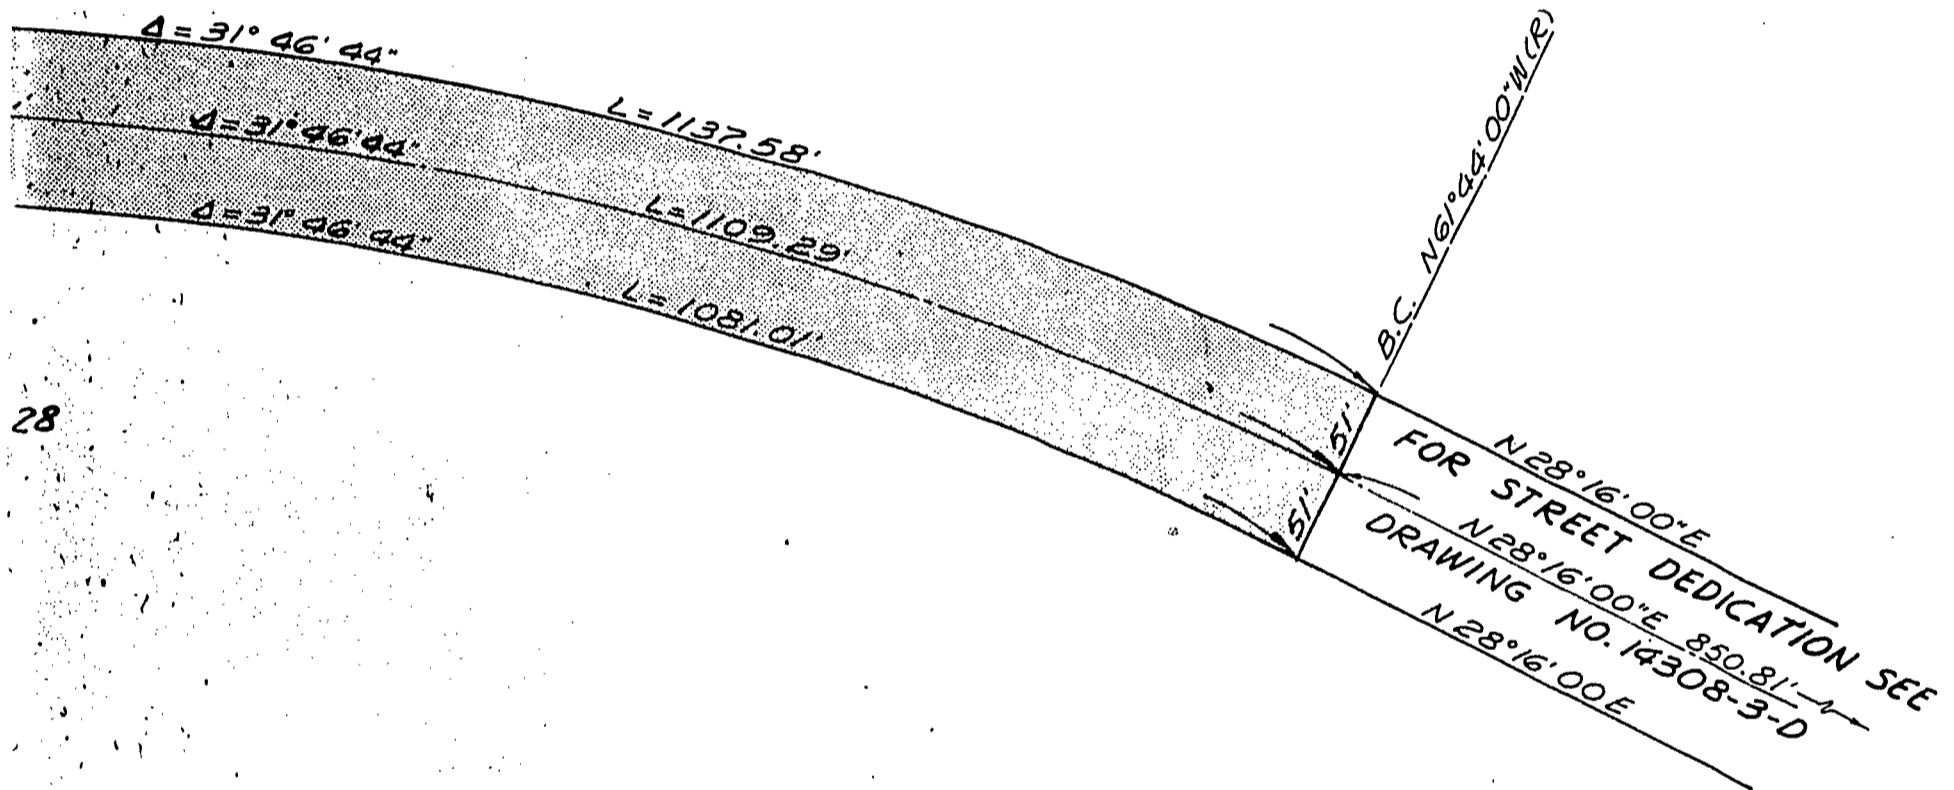

SCALE: 1"=100'

VACATED  
RING

DOCUMENT NO. 738494  
FILED DEC 30 1971  
OFFICE OF THE CITY CLERK  
SAN DIEGO, CALIFORNIA

FOR THIS DRAWING IS THE DEDICATION  
FILE/PAGE NO. 219741, DATED 12-1-1970  
(C.C.D. 734079). I.E. N28°16'00"E  
BY MAP NO. 825 WITHIN THE BOUNDARY  
VACATED BY DECREE ON DECLARATION  
STATES DISTRICT COURT CASE NO. 105,  
IN BOOK 1181; PAGE 90; OFFICIAL  
GO COUNTY.

**STREET VACATION -  
SANTO ROAD**  
IN LOT 8, OF ROSEDALE TRACT MAP NO. 825  
AND LOT 73 OF RANCHO MISSION OF  
SAN DIEGO MAP NO. 330, S.C.C. NO. 348

CITY OF SAN DIEGO, CALIFORNIA ENGINEERING DEPARTMENT SHEET / OF / SHEETS	W.O. NO. 71-61 27002
	DIVISION HEAD

10816-D, 15028-D

Passed and adopted by the Council of The City of San Diego on DEC 30 1971,  
 by the following vote:

RECEIVED  
 CITY CLERK'S OFFICE  
 1971 DEC 27 AM 10:54  
 SAN DIEGO, CALIF.

Councilmen	Yeas	Nays	Excused	Absent
Gil Johnson	<input checked="" type="checkbox"/>	<input type="checkbox"/>	<input type="checkbox"/>	<input type="checkbox"/>
Maureen F. O'Connor	<input checked="" type="checkbox"/>	<input type="checkbox"/>	<input type="checkbox"/>	<input type="checkbox"/>
Henry L. Landt	<input checked="" type="checkbox"/>	<input type="checkbox"/>	<input type="checkbox"/>	<input type="checkbox"/>
Leon L. Williams	<input checked="" type="checkbox"/>	<input type="checkbox"/>	<input type="checkbox"/>	<input type="checkbox"/>
Floyd L. Morrow	<input checked="" type="checkbox"/>	<input type="checkbox"/>	<input type="checkbox"/>	<input type="checkbox"/>
Bob Martinet	<input checked="" type="checkbox"/>	<input type="checkbox"/>	<input type="checkbox"/>	<input type="checkbox"/>
Allen Hitch	<input checked="" type="checkbox"/>	<input type="checkbox"/>	<input type="checkbox"/>	<input type="checkbox"/>
Jim Bates	<input checked="" type="checkbox"/>	<input type="checkbox"/>	<input type="checkbox"/>	<input type="checkbox"/>
Mayor Pete Wilson	<input checked="" type="checkbox"/>	<input type="checkbox"/>	<input type="checkbox"/>	<input type="checkbox"/>

AUTHENTICATED BY:

PETE WILSON  
 Mayor of The City of San Diego, California.

(Seal)

EDWARD NIELSEN  
 City Clerk of The City of San Diego, California.

By LaVerne E. Miller, Deputy.

Office of the City Clerk, San Diego, California

Resolution Number 204556 Adopted DEC 30 1971  
*ew*