

RESOLUTION NO. 204772

FEB 1 1972

A RESOLUTION ESTABLISHING AN UNDERGROUND UTILITY DISTRICT TO BE KNOWN AND DENOMINATED AS THE SCOTT STREET UNDERGROUND UTILITY DISTRICT.

WHEREAS, by Resolution No. 204599, a public hearing was called for on FEB 1 1972 at the hour of 9:30 a.m. in the Council Chamber of the City Administration Building, 202 C Street, San Diego, California, to determine whether the public health, safety or general welfare require the removal of poles, overhead wires and associated overhead structures and the underground installation of wires and facilities for supplying electric, communication, community antenna television or similar or associated service within that certain area of the City of San Diego more particularly described as follows:

Portions of Roseville, Map Nos. 198 and 305 described as follows: Lots 5 through 12, Block 25, the westerly 50 feet of Lots 1 through 3 and all of Lots 4 through 9, Block 30, Lot 5, Block 62, the easterly 47 feet of Lots 1 and 2, Block 26, Block 29, Block 44 and Block 45;

Lots 13, 14, 17 and 18, Foreman's and Hardings, Map No. 479; Foreman's and Hardings Resubdivision No. 1, Map No. 4930; Outrigger Addition, Map No. 4880; Roseville Resubdivision No. 3, Map No. 4956;

Portions of the San Diego Unified Port District Tidelands known as Parcels 28, 20, 8 and 9, as shown on the County of San Diego Assessor's Maps of Tidelands, Book 60, page 040;

Said district to include the following described public rights-of-way:

SCOTT STREET, between the easterly line of Shelter Island Drive and the easterly line of Garrison Street; CARLTON STREET, between the southerly line of Scott Street and the southerly line of Rosecrans Street; DICKENS STREET, between the northerly line of Scott Street and the mean high tide line; EMERSON STREET, between the northerly line of Scott Street and the mean high tide line; and GARRISON STREET, between the easterly prolongation of the southerly line of Lot 8, Block 59, Roseville, Map Nos. 198 and 305, and a line connecting the southeast corner of Parcel 20 and the southwesterly corner of Parcel 28 as shown more particularly on the County of San Diego Assessor's Map of Tidelands, Book 60, page 4;

and all as more particularly shown on Drawing No. 14981-D, entitled SCOTT STREET UNDERGROUND UTILITY DISTRICT, copies of which are on file in the office of the City Clerk as Document No. 738608 and attached hereto and incorporated herein as Exhibit A; and

WHEREAS, notice of such hearing has been given by the City Clerk to all affected property owners as defined in Chapter VI, Article 1, Division 5 of the San Diego Municipal Code, and the utilities concerned in the manner and for the time required by law; and

WHEREAS, such hearing has been duly and regularly held and all persons interested have been given an opportunity to be heard; NOW, THEREFORE,

BE IT RESOLVED, by the Council of The City of San Diego, as follows:

1. The City Council does hereby find and determine that the public health, safety and general welfare require the removal of poles, overhead wires and associated overhead structures and the underground installation of wires and facilities for supplying electric, communication, community antenna television or similar or associated service within the area set forth above and that pursuant to Chapter VI, Article 1, Division 5 of the San Diego Municipal Code, the above-described area is hereby declared to be an underground utility district in the City of San Diego and the map and document referred to above are hereby incorporated as a part of this resolution.

2. The City Council does hereby fix the date of APR 15 1972 as the date upon which the property in the District must be ready to receive underground service, and does hereby order the removal of all poles, overhead wires and associated overhead structures and the underground installation of wires and facilities for supplying electric, communication, community antenna television or similar or associated service within said District by 30 1 1972.

3. The City Clerk be, and he is hereby instructed to notify all affected persons as defined in Chapter VI, Article 1, Division 5 of the San Diego Municipal Code, and all affected utility companies of the adoption of this resolution within ten (10) days after the date of

such adoption. The City Clerk shall further notify said affected persons as defined in Chapter VI, Article 1, Division 5 of the San Diego Municipal Code of the necessity that if they desire to continue to receive electric, communication, community antenna television or similar or associated service, they shall provide, at their own expense, all necessary facility changes on their premises so as to receive underground service from the lines relocated underground of the supplying utility company subject to applicable rules, regulations and tariffs of the respective utility company on file with the Public Utilities Commission of the State of California as of the date of adoption of this resolution and subject to all other applicable requirements of State law and City ordinances. The Clerk's notification shall be made in the manner provided in Chapter VI, Article 1, Division 5 of the San Diego Municipal Code.

4. The City Council hereby finds that the underground utility district created herein is required by the public health, safety and general welfare for the following reason:

This street is extensively used by the general public and carries a heavy volume of pedestrian and vehicular traffic.

APPROVED: JOHN W. WITT, City Attorney

By *Jack Katz*
for C. Alan Sumption, Deputy



cav
12/9/

MICROFILMED

MAR 23 1978

-4-

204772

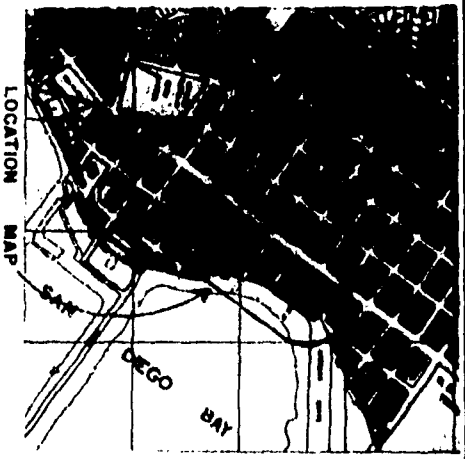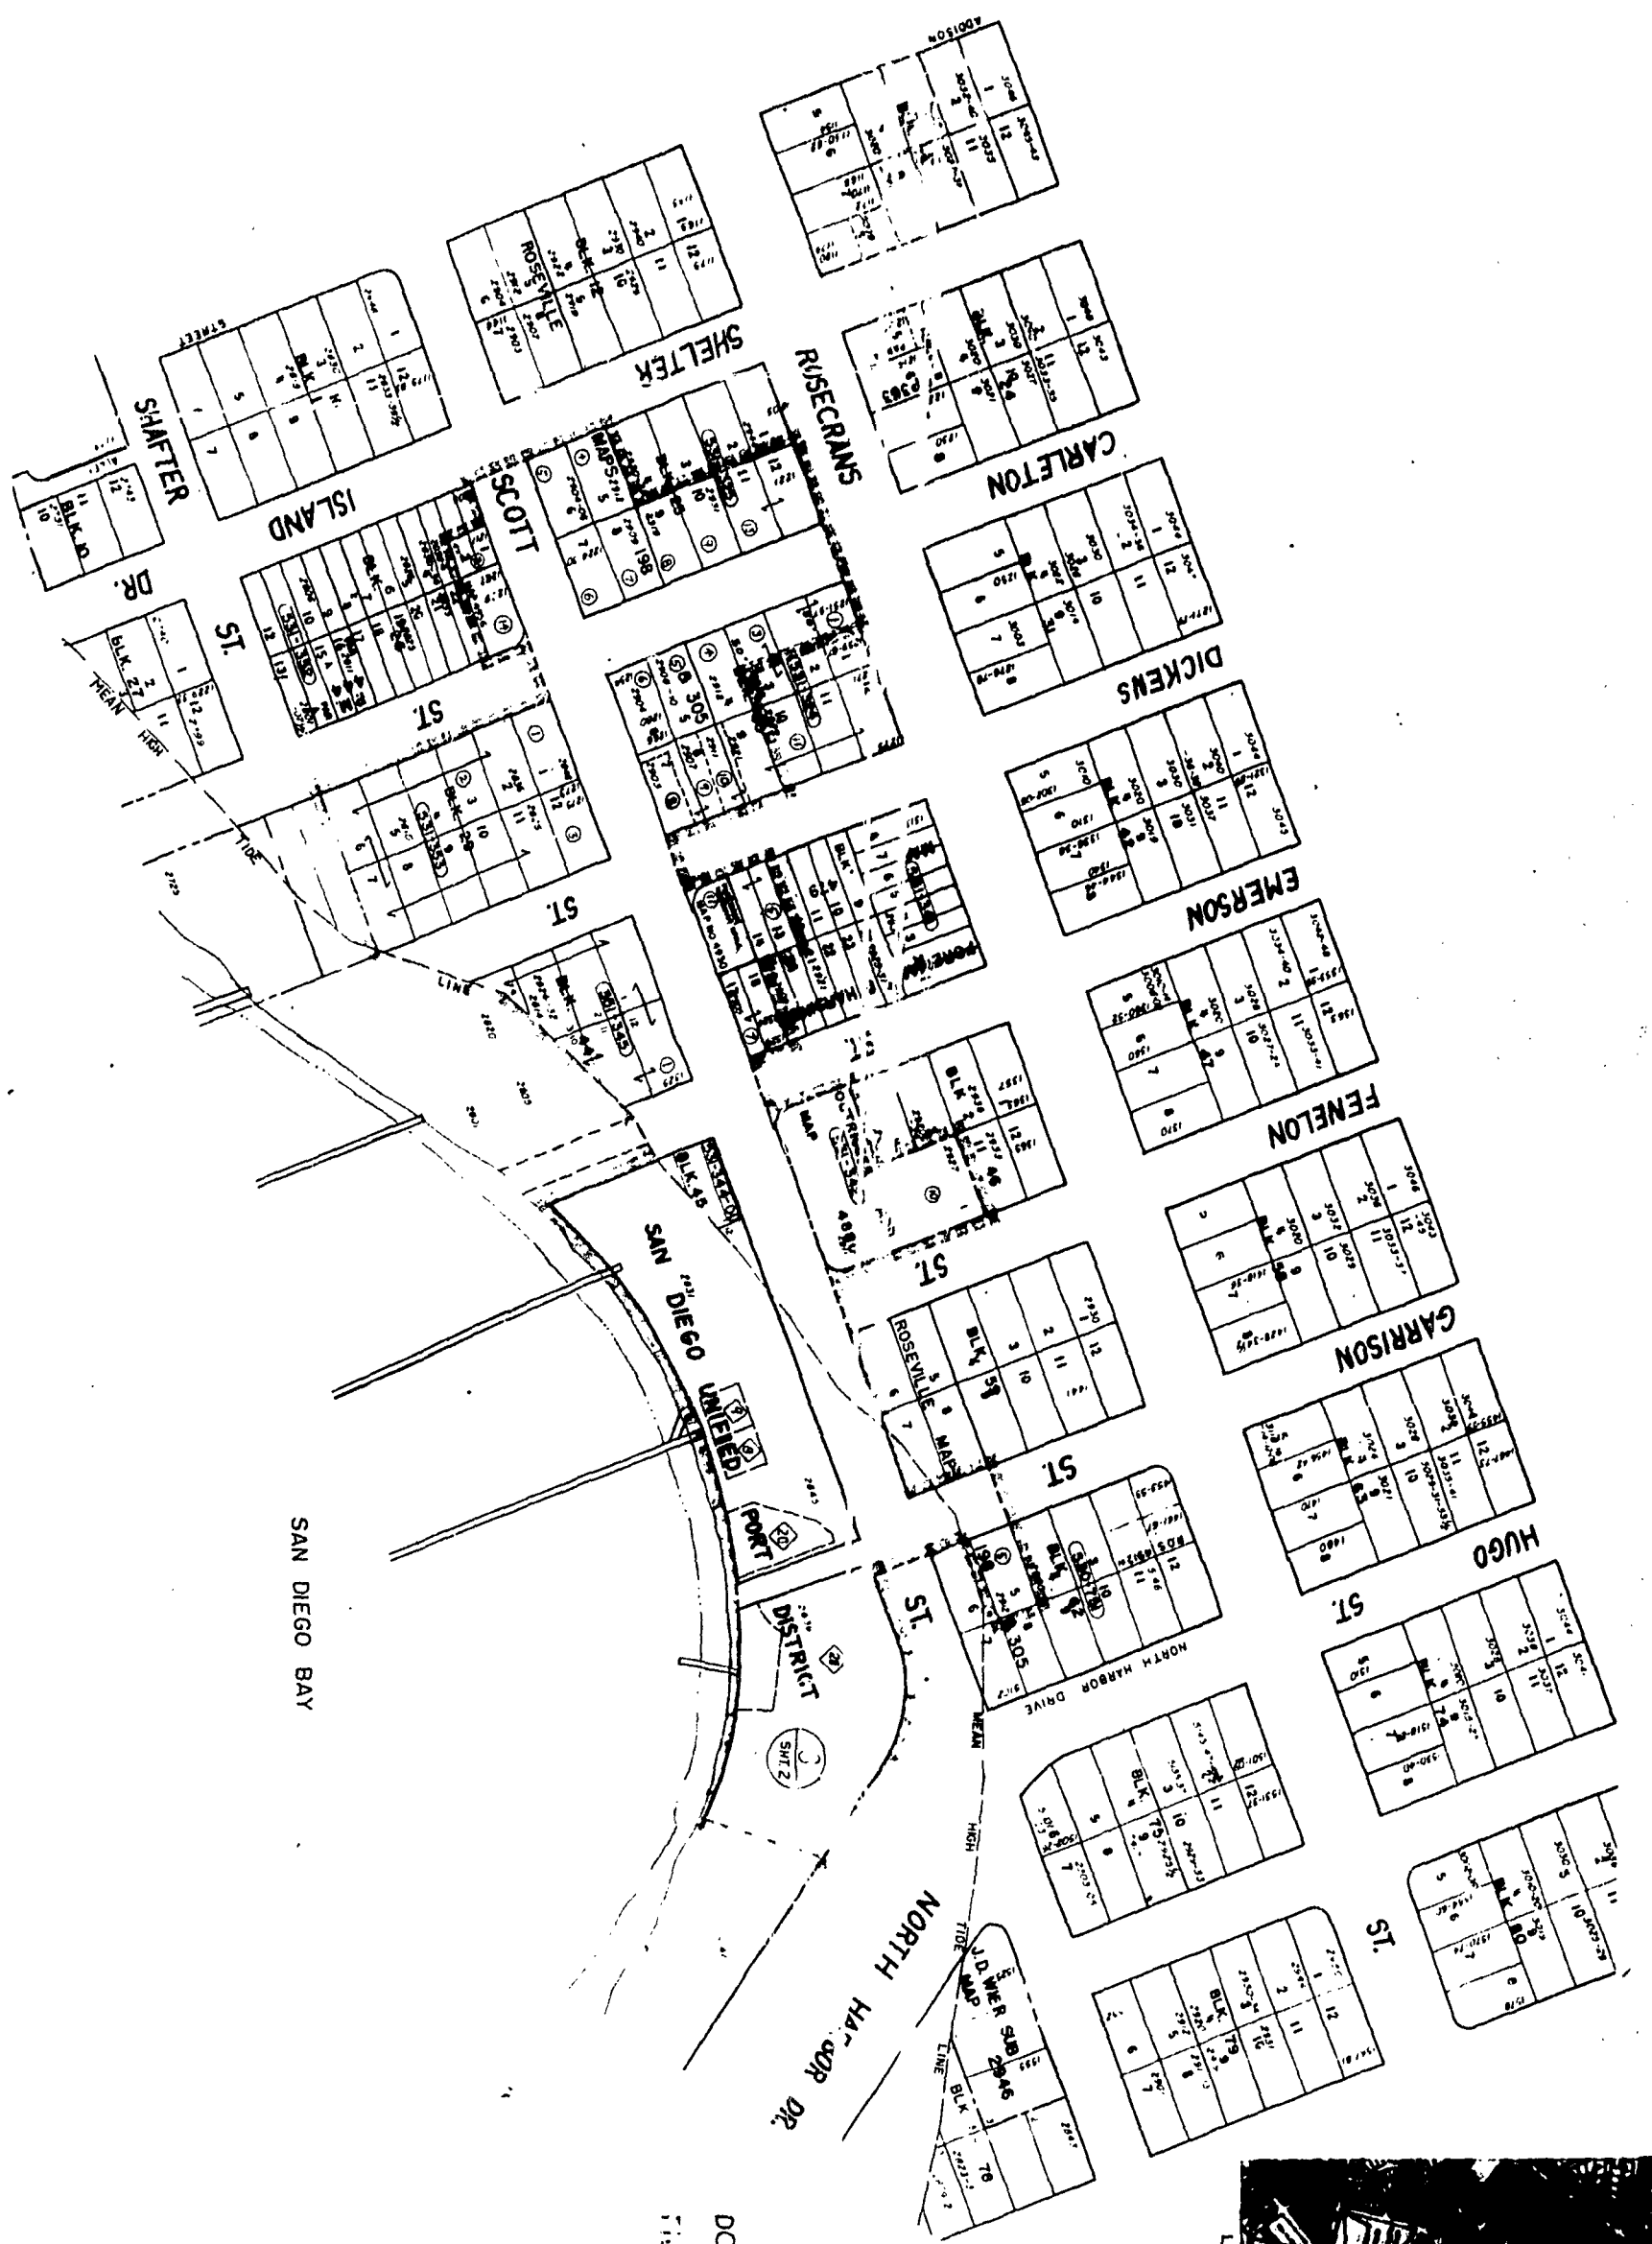

SCALE 1"=100'

DOCUMENT NO. 738800
 FILED JAN 10 1972
 OFFICE OF THE CITY CLERK
 SAN DIEGO, CALIFORNIA

LEGEND
 ASSESSMENT DISTRICT BOUNDARY
 COUNTY OF SAN DIEGO ASSESSOR'S MAP OF THE ISLANDS, BOULEVARD, & CAC
 COUNTY OF SAN DIEGO ASSESSOR'S BOOK 1, PAGE 4 AND 5

UNDERGROUND UTILITY DISTRICT	NO. 20095
SCOTT STREET	
Shelter Island Drive to North Harbor Drive	
CITY OF SAN DIEGO, CALIFORNIA	
ASSET / OR / LIABILITIES	
DATE	1498

REDUCED SCALE PRINT ORIG. SCALE

RECEIVED
CITY CLERK'S OFFICE

1971 DEC 31 AM 10:12

SAN DIEGO, CALIF.

Passed and adopted by the Council of The City of San Diego on FEB 1 1972
by the following vote:

Councilmen	Yeas	Nays	Excused	Absent
Gil Johnson	<input checked="" type="checkbox"/>	<input type="checkbox"/>	<input type="checkbox"/>	<input type="checkbox"/>
Maureen F. O'Connor	<input checked="" type="checkbox"/>	<input type="checkbox"/>	<input type="checkbox"/>	<input type="checkbox"/>
Henry L. Landt	<input checked="" type="checkbox"/>	<input type="checkbox"/>	<input type="checkbox"/>	<input type="checkbox"/>
Leon L. Williams	<input checked="" type="checkbox"/>	<input type="checkbox"/>	<input type="checkbox"/>	<input type="checkbox"/>
Floyd L. Morrow	<input checked="" type="checkbox"/>	<input type="checkbox"/>	<input type="checkbox"/>	<input type="checkbox"/>
Bob Martinet	<input checked="" type="checkbox"/>	<input type="checkbox"/>	<input type="checkbox"/>	<input type="checkbox"/>
Allen Hitch	<input type="checkbox"/>	<input type="checkbox"/>	<input type="checkbox"/>	<input checked="" type="checkbox"/>
Jim Bates	<input checked="" type="checkbox"/>	<input type="checkbox"/>	<input type="checkbox"/>	<input type="checkbox"/>
Mayor Pete Wilson	<input type="checkbox"/>	<input type="checkbox"/>	<input type="checkbox"/>	<input checked="" type="checkbox"/>

AUTHENTICATED BY:

PETE WILSON
Mayor of The City of San Diego, California.

(Seal)

EDWARD NIELSEN
City Clerk of The City of San Diego, California.

By Judith A. Nilan, Deputy.

Office of the City Clerk, San Diego, California

Resolution Number 204772 Adopted FEB 1 1972
efh