

RESOLUTION NO. 207153 JAN 2 1973

A RESOLUTION ESTABLISHING AN UNDERGROUND  
UTILITY DISTRICT TO BE KNOWN AND DENOMINATED  
AS THE LINDA VISTA ROAD (COLUSA STREET TO  
VIA LAS CUMBRES) UNDERGROUND UTILITY DISTRICT.

WHEREAS, by Resolution No. 206978, a public  
hearing was called for on DEC 5 1972 at the  
hour of 9:30 a.m. in the Council Chambers of the City  
Administration Building, 202 C Street, San Diego, California,  
to determine whether the public health, safety or general  
welfare requires the removal of poles, overhead wires and  
associated overhead structures and the underground installation  
of wires and facilities for supplying electric, communication,  
community antenna television or similar or associated service  
within that certain area of the City of San Diego more  
particularly described as follows:

None.

Said district shall include the following described  
public rights of way:

LINDA VISTA ROAD, between the northerly  
prolongation of the westerly line of Colusa  
Street and the northerly prolongation of  
the easterly line of Lot 1, Monterey Club,  
Map No. 6591;

and all as more particularly shown on Drawing No. 15489-D,  
entitled LINDA VISTA ROAD (COLUSA STREET--VIA LAS CUMBRES)  
UNDERGROUND UTILITY DISTRICT, copies of which are on file  
in the office of the City Clerk as Document No. 712063  
and attached hereto and incorporated herein as Exhibit A;  
and

WHEREAS, notice of such hearing has been given by the City Clerk to all affected property owners as defined in Chapter VI, Article 1, Division 5 of the San Diego Municipal Code, and the utilities concerned in the manner and for the time required by law; and

WHEREAS, such hearing has been duly and regularly held and all persons interested have been given an opportunity to be heard; NOW, THEREFORE,

BE IT RESOLVED, by the Council of The City of San Diego, as follows:

1. The City Council does hereby find and determine that the public health, safety and general welfare require the removal of poles, overhead wires and associated overhead structures and the underground installation of wires and facilities for supplying electric, communication, community antenna television or similar or associated service within the area set forth above and that pursuant to Chapter VI, Article 1, Division 5 of the San Diego Municipal Code, the above-described area is hereby declared to be an underground utility district in the City of San Diego, and the maps and document referred to above are hereby incorporated as a part of this resolution.

2. The City Council shall by subsequent resolution fix the date upon which the property in the District must be ready to receive underground service, and shall by subsequent resolution order the removal of all poles, overhead wires

**207153**

and associated overhead structures and the underground installation of wires and facilities for supplying electric, communication, community antenna television or similar or associated service.

3. The City Clerk be and he is hereby instructed to notify all affected persons as defined in Chapter VI, Article 1, Division 5 of the San Diego Municipal Code, and all affected utility companies of the adoption of this resolution within fifteen (15) days after the date of such adoption. The City Clerk shall further notify said affected persons as defined in Chapter VI, Article 1, Division 5 of the San Diego Municipal Code of the necessity that if they desire to continue to receive electric, communication, community antenna television or similar or associated service, they shall provide at their own expense all necessary facility changes on their premises so as to receive underground service from the lines relocated underground of the supplying utility company subject to applicable rules, regulations and tariffs of the respective utility company on file with the Public Utilities Commission of the State of California (as of the date of adoption of this resolution) and subject to all other applicable requirements of State law and City ordinances. The Clerk's notification shall be made in the manner provided in Chapter VI, Article 1, Division 5 of the San Diego Municipal Code.

4. The City Council hereby finds that the underground utility district created herein is required by the public health, safety and general welfare for the following reason:

**207153**


This street is extensively used by the general public and carries a heavy volume of pedestrian and vehicular traffic.

APPROVED: JOHN W. WITT, City Attorney

By   
Donald W. Detisch, Deputy

DWD:K  
11-7-72

207153

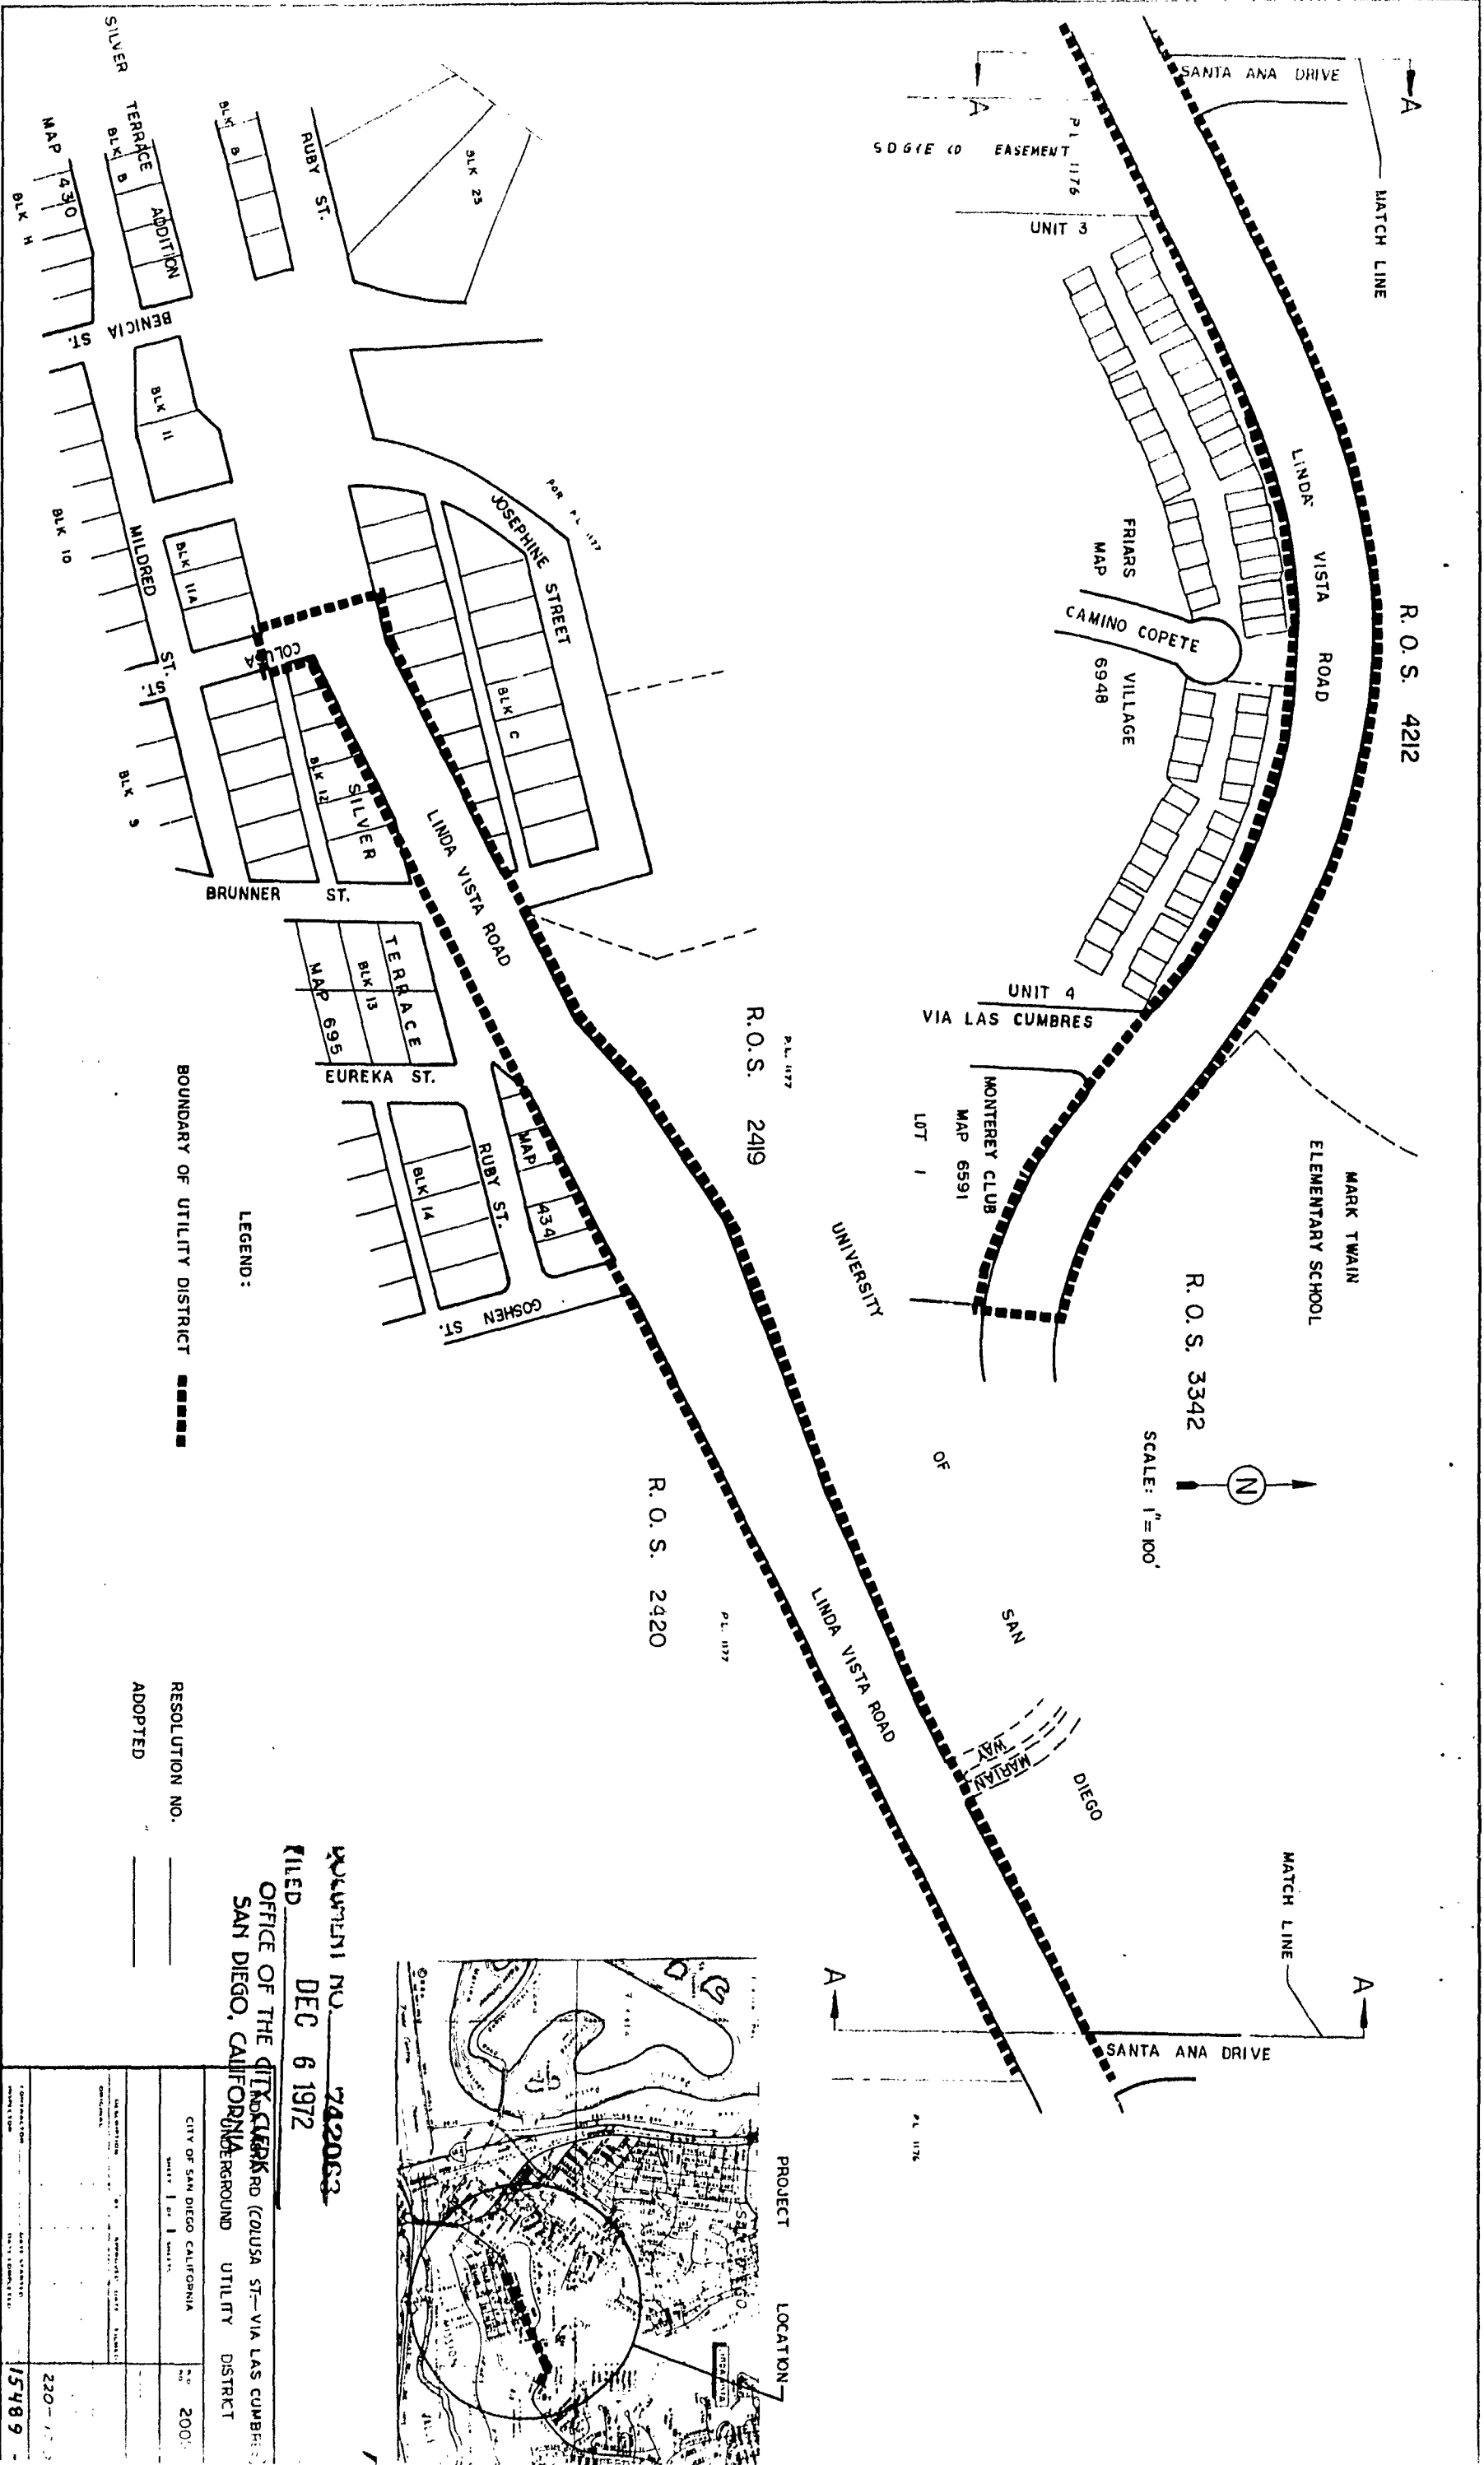


R. O. S. 4212

R. O. S. 3342

R. O. S. 2419

R. O. S. 2420

SCALE: 1" = 100'

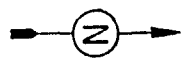


BOUNDARY OF UTILITY DISTRICT

LEGEND:

RESOLUTION NO. \_\_\_\_\_  
ADOPTED \_\_\_\_\_

DOCUMENT NO. **742063**  
FILED **DEC 6 1972**

OFFICE OF THE CITY CLERK (COLUSA ST. - VIA LAS CUMBRES)  
SAN DIEGO, CALIFORNIA

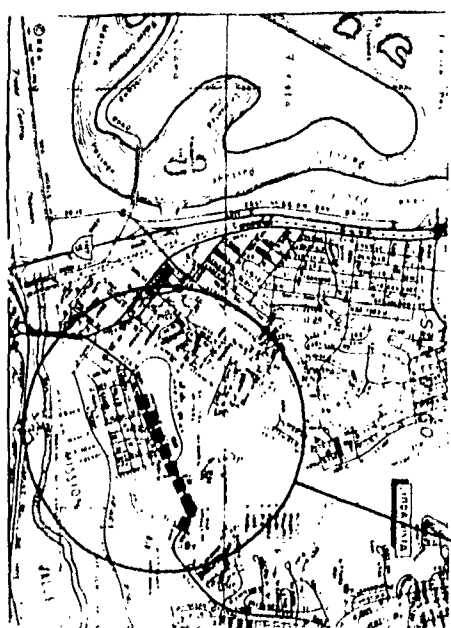

PROJECT LOCATION

CITY OF SAN DIEGO, CALIFORNIA	NO. 200:
PLAT NO. 15489	220-15489
DATE OF ADOPTION	DATE OF RECORDING
APPROVED BY	RECORDED BY

Passed and adopted by the Council of The City of San Diego on JAN 2 1973,  
by the following vote:

Councilmen	Yeas	Nays	Excused	Absent
Gil Johnson	<input checked="" type="checkbox"/>	<input type="checkbox"/>	<input type="checkbox"/>	<input type="checkbox"/>
Maureen F. O'Connor	<input type="checkbox"/>	<input type="checkbox"/>	<input type="checkbox"/>	<input checked="" type="checkbox"/>
Henry L. Landt	<input checked="" type="checkbox"/>	<input type="checkbox"/>	<input type="checkbox"/>	<input type="checkbox"/>
Leon L. Williams	<input checked="" type="checkbox"/>	<input type="checkbox"/>	<input type="checkbox"/>	<input type="checkbox"/>
Floyd L. Morrow	<input checked="" type="checkbox"/>	<input type="checkbox"/>	<input type="checkbox"/>	<input type="checkbox"/>
Bob Martinet	<input checked="" type="checkbox"/>	<input type="checkbox"/>	<input type="checkbox"/>	<input type="checkbox"/>
Allen Hitch	<input checked="" type="checkbox"/>	<input type="checkbox"/>	<input type="checkbox"/>	<input type="checkbox"/>
Jim Bates	<input checked="" type="checkbox"/>	<input type="checkbox"/>	<input type="checkbox"/>	<input type="checkbox"/>
Mayor Pete Wilson	<input checked="" type="checkbox"/>	<input type="checkbox"/>	<input type="checkbox"/>	<input type="checkbox"/>

AUTHENTICATED BY:

PETE WILSON

Mayor of The City of San Diego, California.

(Seal)

EDWARD NIELSEN

City Clerk of The City of San Diego, California.

By Mary Anne Mease, Deputy.

Office of the City Clerk, San Diego, California

Resolution Number 207153 Adopted JAN 2 1973  
*eh*