

RESOLUTION NO. 208844

SEP 18 1973

VACATION OF ROSELLE STREET BETWEEN IRIS AND KOCHIA STREETS; KOCHIA, JASMINE AND IRIS STREETS BETWEEN ROSELLE STREET AND THE A.T. & S.F.R.R.; AND THE ALLEYS IN BLOCKS 6, 7, & 8, SORRENTO LANDS AND TOWNSITE.

BE IT RESOLVED, by the Council of The City of San Diego, California, that ROSELLE STREET between Iris and Kochia Streets; KOCHIA, JASMINE and IRIS STREETS between Roselle Street and the A.T. & S.F.R.R.; and the ALLEYS in Blocks 6, 7, & 8, Sorrento Lands and Townsite, as more particularly referred to in Resolution of Intention No. 208632 are unnecessary for present or prospective public street purposes.

BE IT FURTHER RESOLVED, that ROSELLE STREET between Iris and Kochia Streets; KOCHIA, JASMINE and IRIS STREETS between Roselle Street and the A.T. & S.F.R.R.; and the ALLEYS in Blocks 6, 7, & 8, Sorrento Lands and Townsite, as more particularly shown on Map No. 15542-D, on file in the office of the City Clerk as Document No. 744620, which said map is attached hereto, and made a part hereof, be and the same is hereby ordered vacated.

BE IT FURTHER RESOLVED, that the City Clerk shall cause a certified copy of this resolution, with exhibit, attested by him under seal, to be recorded in the office of the County Recorder.

APPROVED: JOHN W. WITT, City Attorney

By H. Valderhaug
Harold Valderhaug, Deputy

jh/8-13-73

SORRENTO VALLEY RC

ATCHISON TOPEKA

VACATED 4-8-41 (10501-B)

SOUTHWEST
RELINQUISH
TO CITY OF

136.34'

6

5

4

3

2

1

6

5

LOT 26

KOCHIA STREET

BLOCK 8

7

8

9

10

11

12

JASMINE STREET

7

8

ROSELLE

LOT 27

SORRENTO LANDS


AND TOWNSITE

MAP NO. 433 AND 3

DAD

LA JO

SANTA FE R.R. R/W

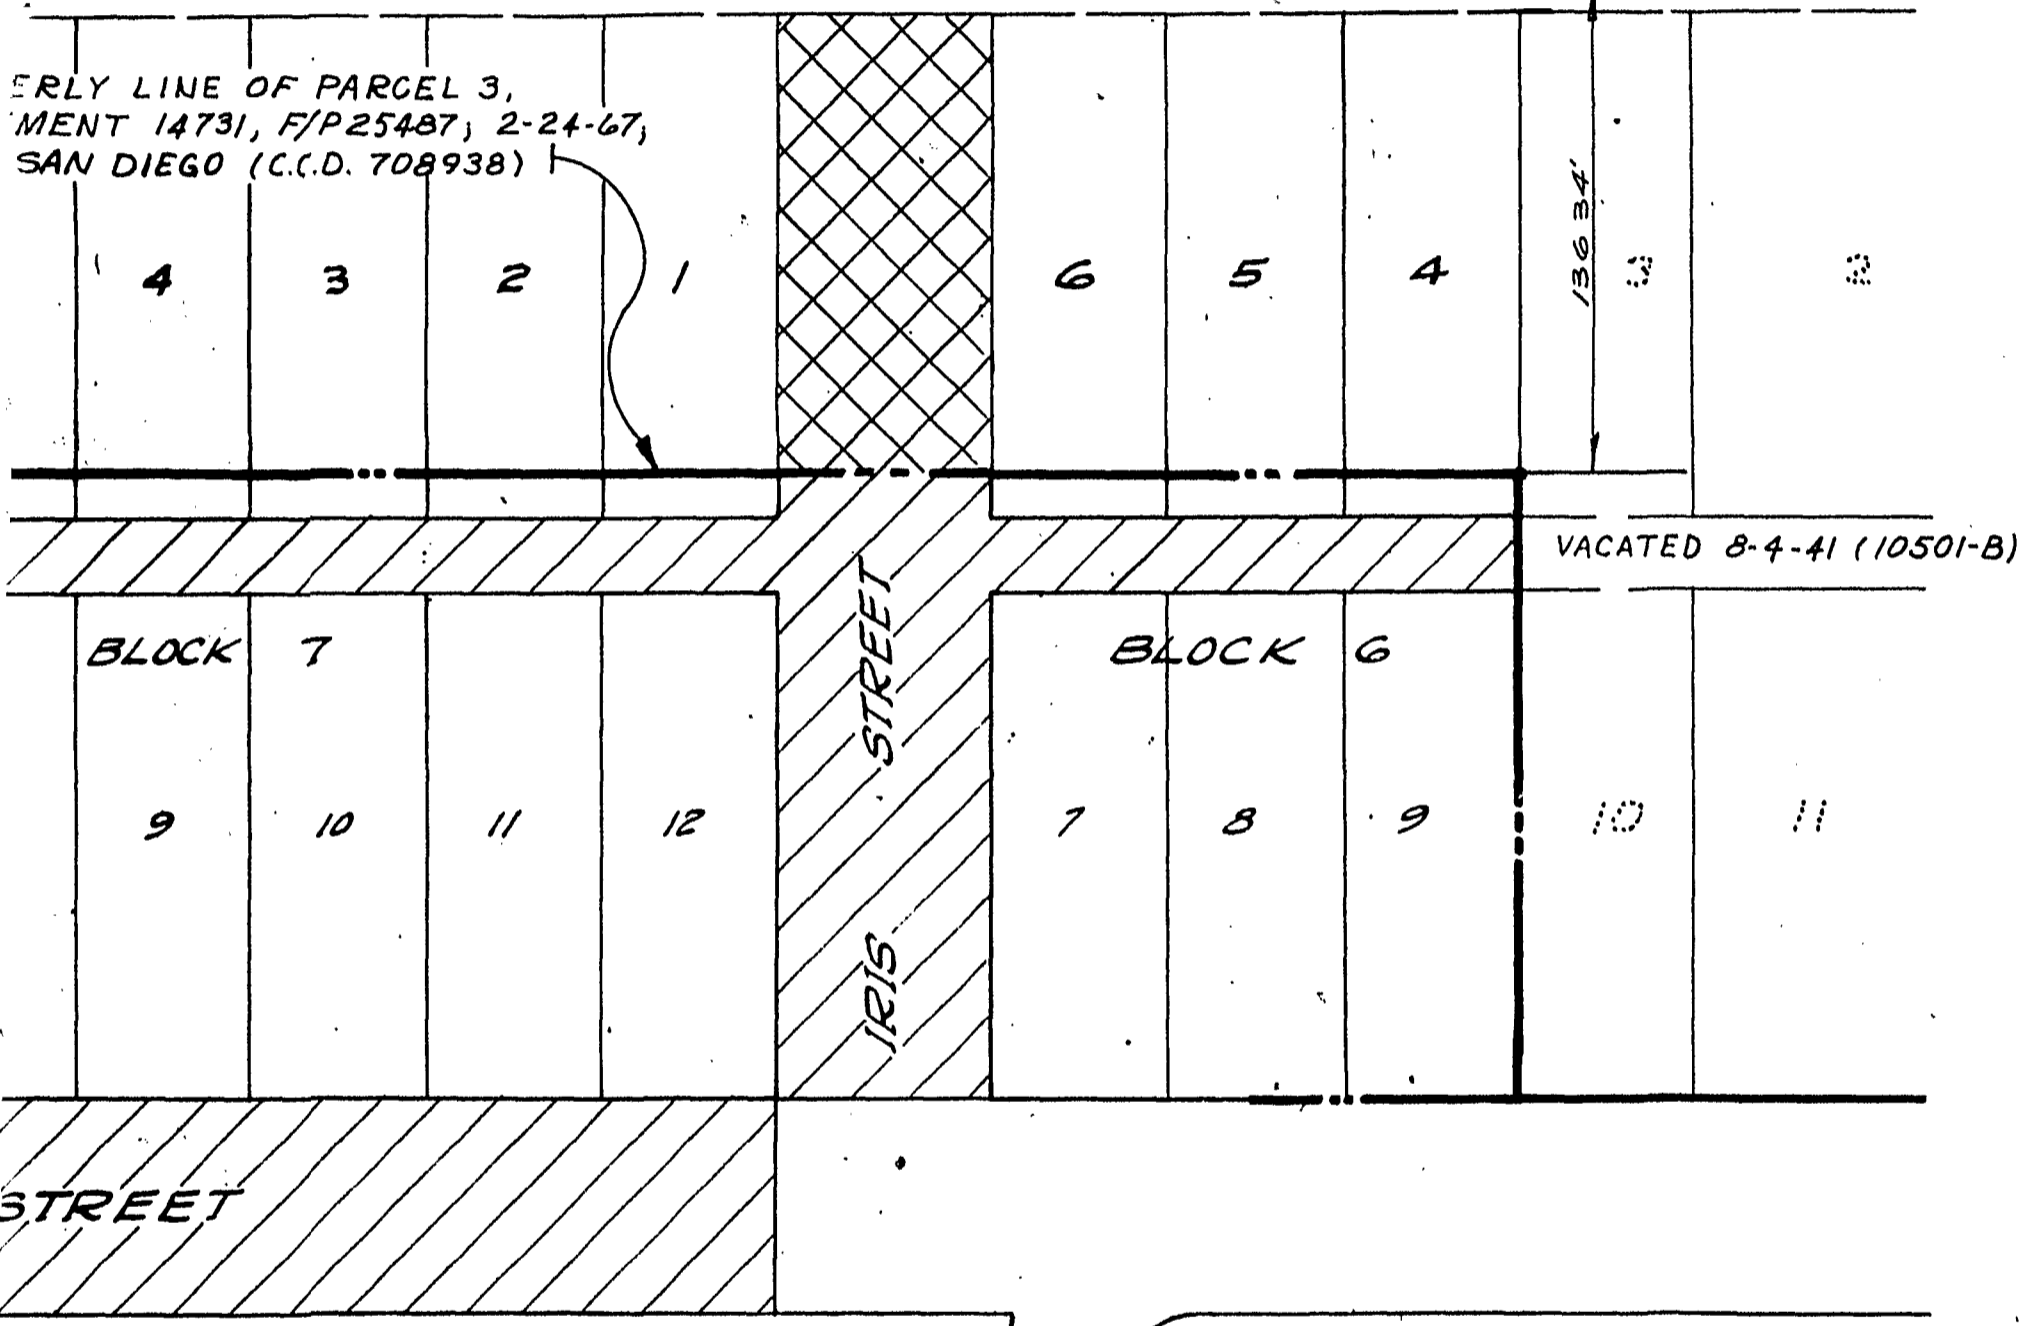


DUNHILL STREET

P.L. 1329

SHOLDERS, ST
& ASSOCIATE
CONSULTING ENGINEERS
3344 INDUSTRIAL COUN
SAN DIEGO, CALIFORNIA
TELEPHONE 714 453 1321

STREET AND ALLEY VACA
ROSELLE STREET AND A.
STREET; AND ALLEYS IN
PACIFIC SORRENTO INDUS

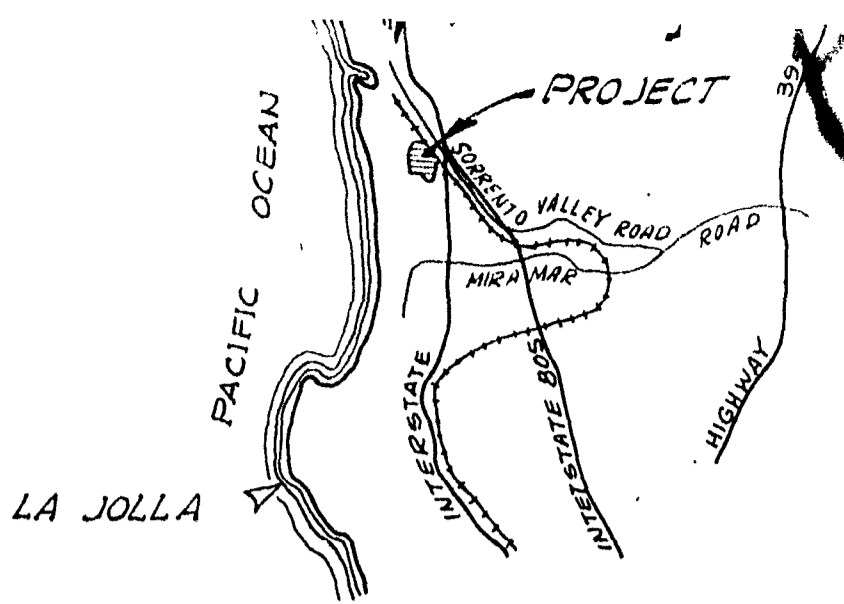

LOCATION MAP
NO SCALE



SCALE 1" = 50'

CATED 8-4-41 (10501-B)

LEGEND

STREET WIDTHS - 60'

ALLEY WIDTHS - 20'

REFERENCES: 10501-B, 9620-D, 10133-D

AREA VACATED HEREON (FEE TO OTHERS) |||||

AREA VACATED HEREON (FEE TO CITY-FLOOD CHANNEL R/W) XXXXX

SHOULDERS, STEEN & ASSOCIATES
CONSULTING ENGINEERS
3344 INDUSTRIAL COURT
SAN DIEGO, CALIFORNIA 92121
TELEPHONE 714 453-1321

DOCUMENT NO. 744620
FILED AUG 22 1973
OFFICE OF THE CITY CLERK
SAN DIEGO, CALIFORNIA

STREET AND ALLEY VACATION KOCHIA STREET, JASMINE STREET AND IRIS STREETS BETWEEN ROSELLE STREET AND A.T. & S.F. R.R.; ROSELLE STREET BETWEEN KOCHA STREET AND IRIS STREET; AND ALLEYS IN BLOCKS 6, 7, AND 8, SORRENTO LANDS AND TOWNSITE FOR PROPOSED PACIFIC SORRENTO INDUSTRIAL PARK.

DIVISION HEAD	CITY OF SAN DIEGO CALIFORNIA	W.D. NO. <u>(72-36) 27002</u>
	SHEET <u>1</u> OF <u>1</u> SHEETS	APPROVALS
	<i>Cyr. Loether</i> FOR CITY ENGINEER	6-4-73 DATE
	DESCRIPTION	BY
		APPROVED
		DATE

Passed and adopted by the Council of The City of San Diego on SEP 18 1973
by the following vote:

Councilmen	Yeas	Nays	Excused	Absent
Gil Johnson	<input checked="" type="checkbox"/>	<input type="checkbox"/>	<input type="checkbox"/>	<input type="checkbox"/>
Maureen F. O'Connor	<input checked="" type="checkbox"/>	<input type="checkbox"/>	<input type="checkbox"/>	<input type="checkbox"/>
Henry L. Landt	<input checked="" type="checkbox"/>	<input type="checkbox"/>	<input type="checkbox"/>	<input type="checkbox"/>
Leon L. Williams	<input type="checkbox"/>	<input type="checkbox"/>	<input type="checkbox"/>	<input type="checkbox"/>
Floyd L. Morrow	<input checked="" type="checkbox"/>	<input type="checkbox"/>	<input type="checkbox"/>	<input type="checkbox"/>
Bob Martinet	<input checked="" type="checkbox"/>	<input type="checkbox"/>	<input type="checkbox"/>	<input checked="" type="checkbox"/>
Allen Hitch	<input type="checkbox"/>	<input type="checkbox"/>	<input type="checkbox"/>	<input type="checkbox"/>
Jim Bates	<input type="checkbox"/>	<input type="checkbox"/>	<input type="checkbox"/>	<input type="checkbox"/>
Mayor Pete Wilson	<input checked="" type="checkbox"/>	<input type="checkbox"/>	<input type="checkbox"/>	<input checked="" type="checkbox"/>

RECEIVED
CITY CLERK'S OFFICE
1973 AUG 15 AM 11:02
SAN DIEGO, CALIF.

AUTHENTICATED BY:

PETE WILSON
Mayor of The City of San Diego, California.

EDWARD NIELSEN
City Clerk of The City of San Diego, California.

By Helena J. Ingram, Deputy.

Office of the City Clerk, San Diego, California
Resolution Number 208844 Adopted SEP 18 1973