

RESOLUTION NO. 209006 OCT 11 1973

WHEREAS, Section 1930 of the Streets and Highways Code provides a procedure for the summary vacation of streets by City Council resolution where that portion to be vacated has been superseded by relocation; and

WHEREAS, a portion of the right of way known as Camino de la Reina between Mission Center Road and Camino del Este has been relocated through the approval and dedication on this date of a revised alignment for Camino de la Reina as more particularly shown on Drawings Nos. 15902-1-D and 13200-2-B, on file in the office of the City Clerk as Documents No. 745198 and No. 745199; and

WHEREAS, those properties adjoining that portion of the Street Reservation in Lot 3, Mission Valley Shopping Center, known as Camino de la Reina, to be vacated will continue to have street access or will be accessible by the alternate route dedicated on this date; NOW, THEREFORE,

BE IT RESOLVED, by the Council of The City of San Diego, as follows:

1. That the Street Reservation in Lot 3, Mission Valley Shopping Center, known as Camino de la Reina, and more particularly shown on Drawing NO. 15824-D, on file in the office of the City Clerk as Document No. 745200, which said drawing is attached hereto, and made a part hereof, be and the same is hereby vacated.

2. That the City Clerk shall cause a certified copy of this resolution, with drawing, attested by him under seal, to be recorded in the Office of the County Recorder.

APPROVED: JOHN W. WITT, City Attorney

By H. Valderhaug
Harold Valderhaug, Deputy

nr/9-28-73

John Witt
-2-

209006

MISSION CENTER ROAD

51' 51'

51' 51'

S.W. COR. LOT 2
MAP 4244

50' RESERVED FOR FUTURE
STREET PER MAP 4244

N 72° 08' 36" E

N 17° 51' 24" W RADL

A = 25° 16' 41"
R = 522.24'
L = 230.40'

N 43° 08' 05" W RADL

N 72° 08' 36" E

721.50'

N 72° 08' 36" E

60' RESERVED FOR FUTURE STREET
PER MAP 4244

2508.37'

N 27° 14' 05" E

N 65° 59' 42" E

"GOLDEN GATE"

"VAUCLAIN-3"

M

W

MISSION VALLEY SHOPPING CENTER

LOT 2

----- N72°08'36"E 3148.42' (N71°36' 42" E 3148.95' REC. PER MAP 4244) -----

S'LY. LINE LOT 2, MAP 4244

--N72°08'36"E--

N72°08'36"E


LOT 3

MAP

4244

CENTER

SCALE: 1"=100'

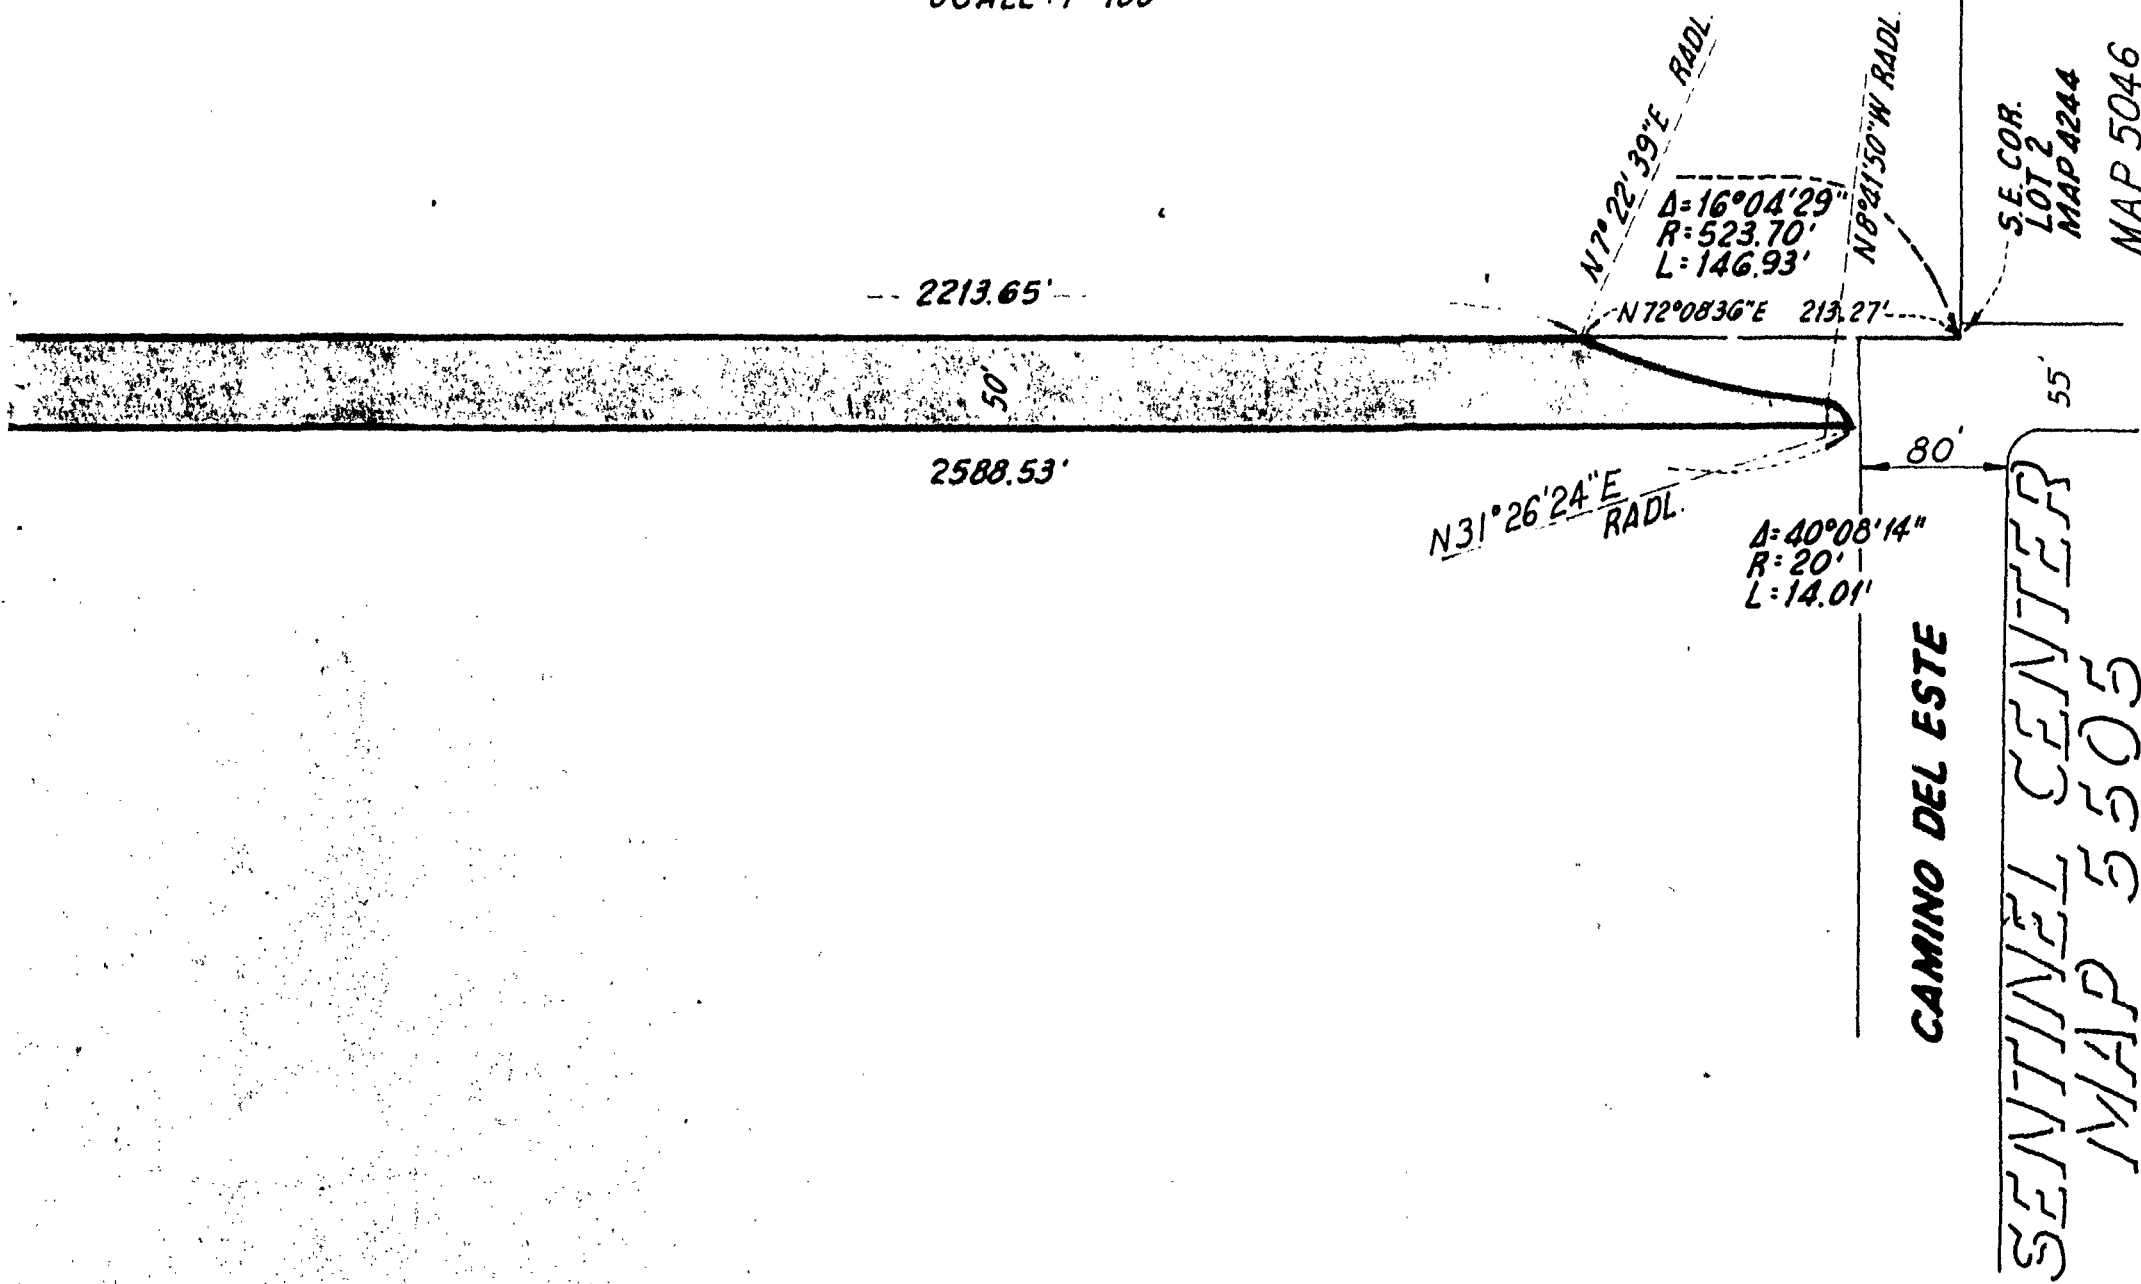

LEGEND


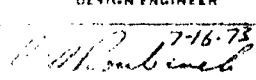
 INDICATES STREET RESERVATION VACATED (2.706 AC.)

BASIS OF BEARINGS:

THE BASIS OF BEARINGS HEREON IS THE LINE BETWEEN STATIONS "VAUCLAIN 3" AND "GOLDEN GATE" PER RECORD OF SURVEY NO. 6836 I.E. N65°59'42"E

REFERENCES: 8742-B, 8990-B, 11588-D

DOCUMENT NO. 745200
 FILED OCT 18 1973
 OFFICE OF THE CITY CLERK
 SAN DIEGO, CALIFORNIA

RICK ENGINEERING COMPANY		DATE <u>5-16-73</u>
PLANNERS · ARCHITECTS · CIVIL ENGINEERS · LAND SURVEYORS 5870 FRIARS ROAD · SAN DIEGO, CALIFORNIA 92110 · TELEPHONE (714) 291-0707		PROJECT NO. <u>4297</u>
STREET VACATION: STREET RESERVATION (CAMINO DE LA REINA) IN LOT 3 MISSION VALLEY SHOPPING CENTER MAP NO. 4244 FOR PROPOSED MISSION VALLEY SHOPPING CENTER UNIT NO. 2		
CITY OF SAN DIEGO, CALIFORNIA		W.O. (73-7)
SHEET 1 OF 1 SHEETS		NO. 27002
 FOR CITY ENGINEER	DATE <u>7-16-73</u>	DIVISION HEAD
DESCRIPTION	BY	APPROVED DATE FILMED
ORIGINAL		
		DESIGN ENGINEER  7-16-73

Passed and adopted by the Council of The City of San Diego on OCT 11 1973,
by the following vote:

RECEIVED
CITY CLERK'S OFFICE

1973 OCT -5 PM 12: 14

SAN DIEGO, CALIF.

Councilmen	Yeas	Nays	Excused	Absent
Gil Johnson	<input type="checkbox"/>	<input type="checkbox"/>	<input type="checkbox"/>	<input checked="" type="checkbox"/>
Maureen F. O'Connor	<input checked="" type="checkbox"/>	<input type="checkbox"/>	<input type="checkbox"/>	<input type="checkbox"/>
Henry L. Landt	<input checked="" type="checkbox"/>	<input type="checkbox"/>	<input type="checkbox"/>	<input type="checkbox"/>
Leon L. Williams	<input checked="" type="checkbox"/>	<input type="checkbox"/>	<input type="checkbox"/>	<input type="checkbox"/>
Floyd L. Morrow	<input checked="" type="checkbox"/>	<input type="checkbox"/>	<input type="checkbox"/>	<input type="checkbox"/>
Bob Martinet	<input type="checkbox"/>	<input type="checkbox"/>	<input type="checkbox"/>	<input checked="" type="checkbox"/>
Allen Hitch	<input checked="" type="checkbox"/>	<input type="checkbox"/>	<input type="checkbox"/>	<input type="checkbox"/>
Jim Bates	<input checked="" type="checkbox"/>	<input type="checkbox"/>	<input type="checkbox"/>	<input type="checkbox"/>
Mayor Pete Wilson	<input type="checkbox"/>	<input type="checkbox"/>	<input type="checkbox"/>	<input checked="" type="checkbox"/>

AUTHENTICATED BY:

PETE WILSON
Mayor of The City of San Diego, California.

(Seal)

EDWARD NIELSEN
City Clerk of The City of San Diego, California.

By Helena J. Ingrum, Deputy.

Office of the City Clerk, San Diego, California

Resolution Number 209006 Adopted OCT 11 1973