

RESOLUTION NO. 210043 **MAR 5 1974**


VACATION OF THE ALLEY IN BLOCK 21, DEL
MAR HEIGHTS.

BE IT RESOLVED, by the Council of The City of San Diego,
California, that the alley in Block 21, Del Mar Heights, as
more particularly referred to in Resolution of Intention
No. 209814 is unnecessary for present or prospective
public street purposes.

BE IT FURTHER RESOLVED, that the alley in Block 21, Del Mar
Heights, as more particularly shown on Map No. 16097-D, on file
in the office of the City Clerk as Document No. 746277,
which said map is attached hereto, and made a part hereof, be
and the same is hereby ordered vacated.

BE IT FURTHER RESOLVED, that the City Clerk shall cause a
certified copy of this resolution, attested by him under seal, to
be recorded in the office of the County Recorder.

APPROVED: JOHN W. WITT, City Attorney


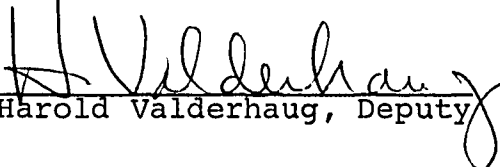
By 
Harold Valderhaug, Deputy

nr/l-25-74


DEL MAR HILLS
 UNIT No. 5
 MAP No. 5162



DEL MAR HEIGHTS
 MAP No. 157

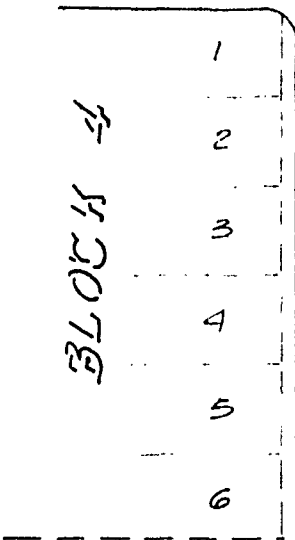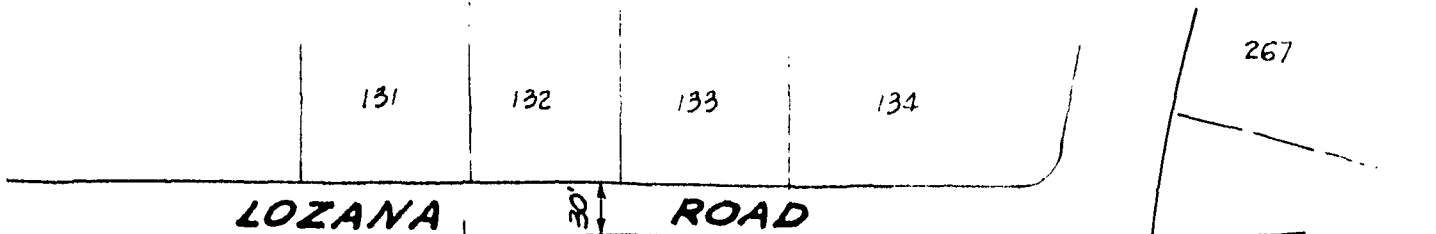


DRIVE

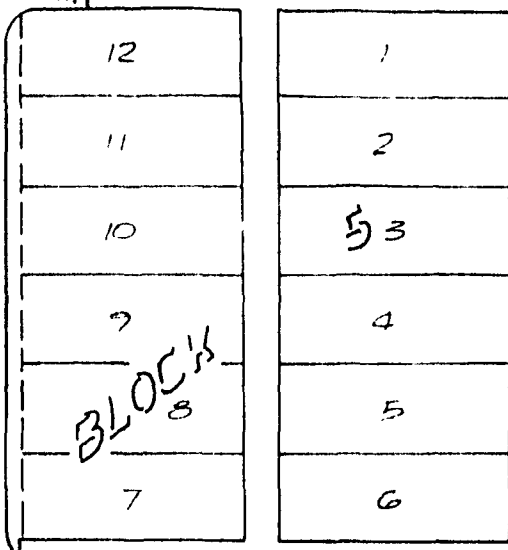


BLOCK 8

LA AMATISTA

DRIVE

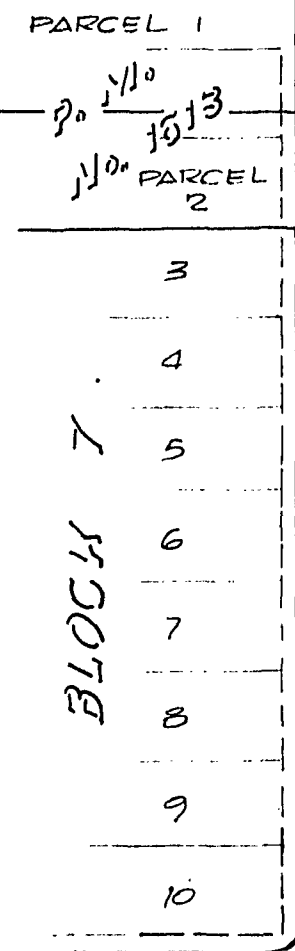


MONTANA
 MIRA

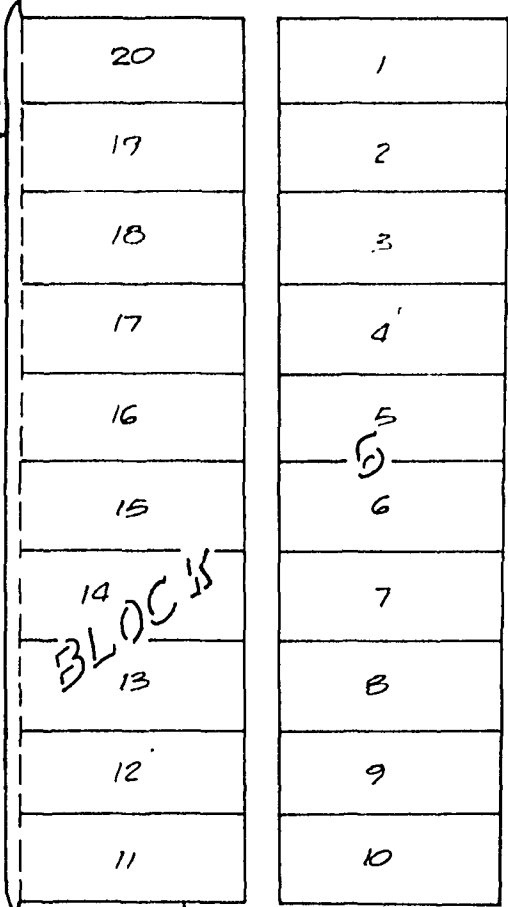


BLOCK 14

ROAD

ELY LINE OF MANGO DRIVE PER MAP 6313

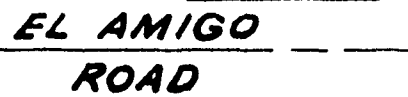

BLOCK 20

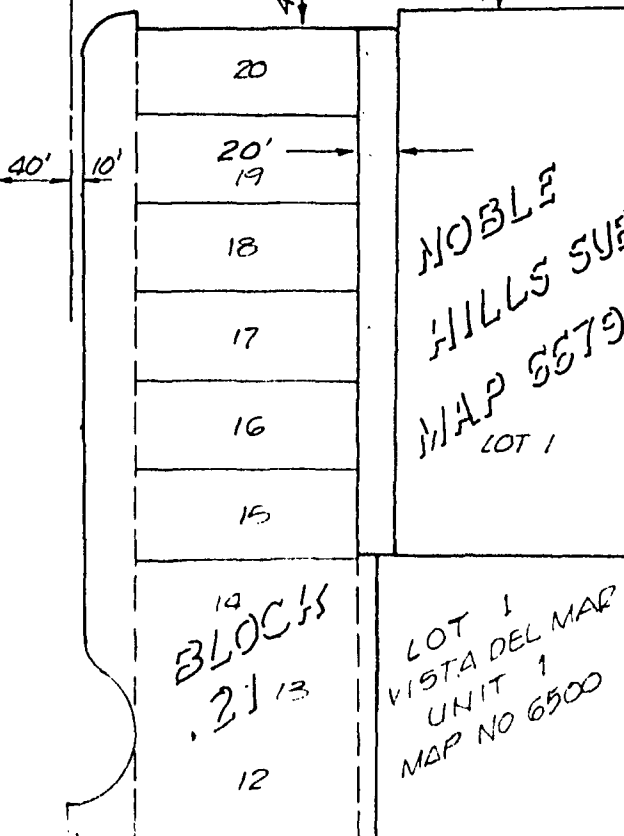

BLOCK 20

LOT 1
 VISTA DEL MAR
 UNIT 1
 MAP NO 6500

MANGO

267

PARCEL A

PARCEL 2

PARCEL 1

PARCEL MAP 134
 PARCEL MAP 144-5

DEL MAR HIL
 COMMERC
 TRAC.
 MAP No.
 LOT


PARCEL 2

PARCEL 3



PARCEL B



DEL MAR HEIGHTS
MAP No. 157

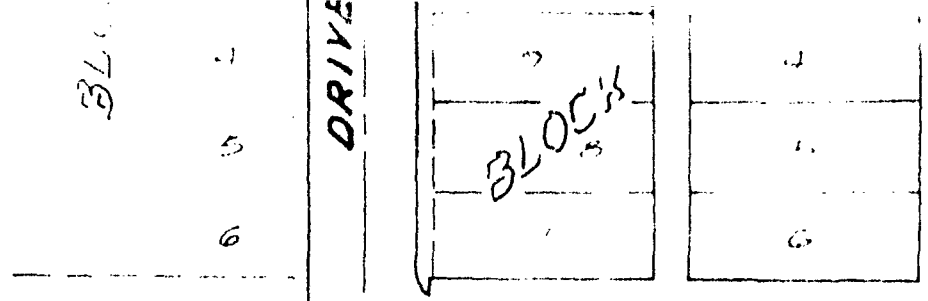

LA AMATISTA

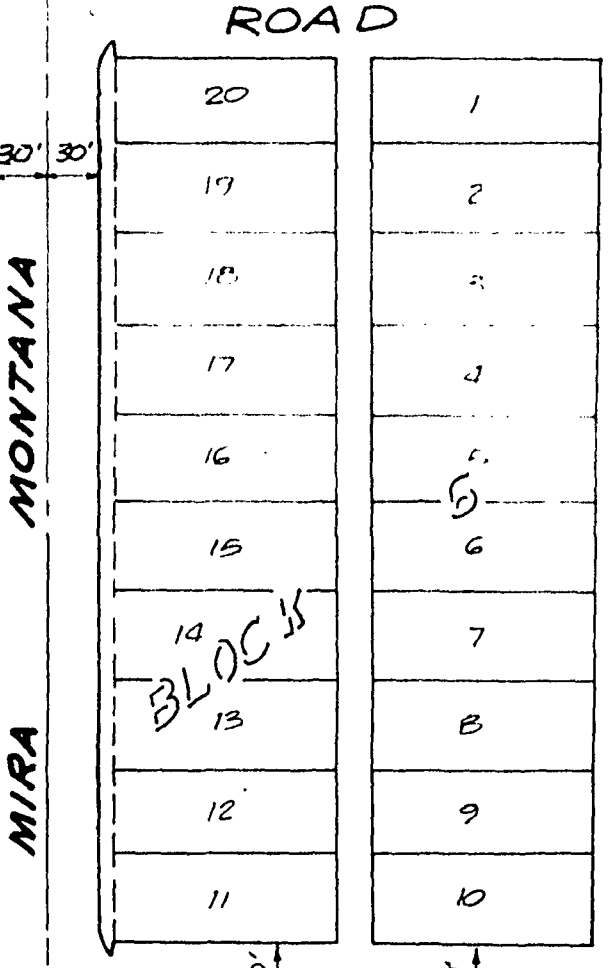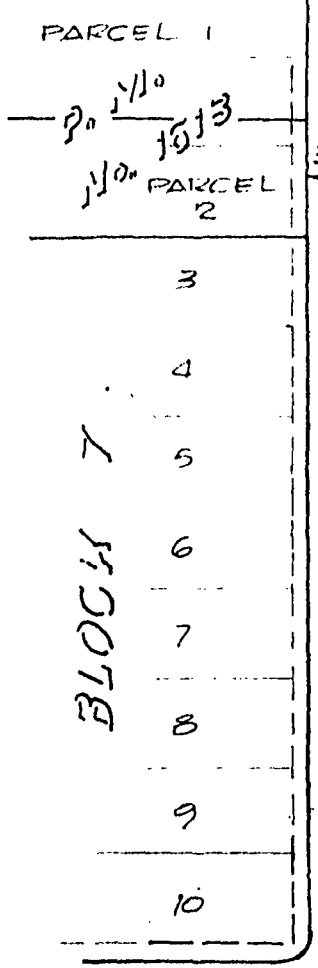

DRIVE

E'LY LINE OF MANGO DRIVE PER MAP 6313

PARCEL 2



PARCEL 1

PARCEL MAP 13
PARCEL MAP 14

DEL MAR
COMME
MAP

EL AMIGO
ROAD

BLOCK 20

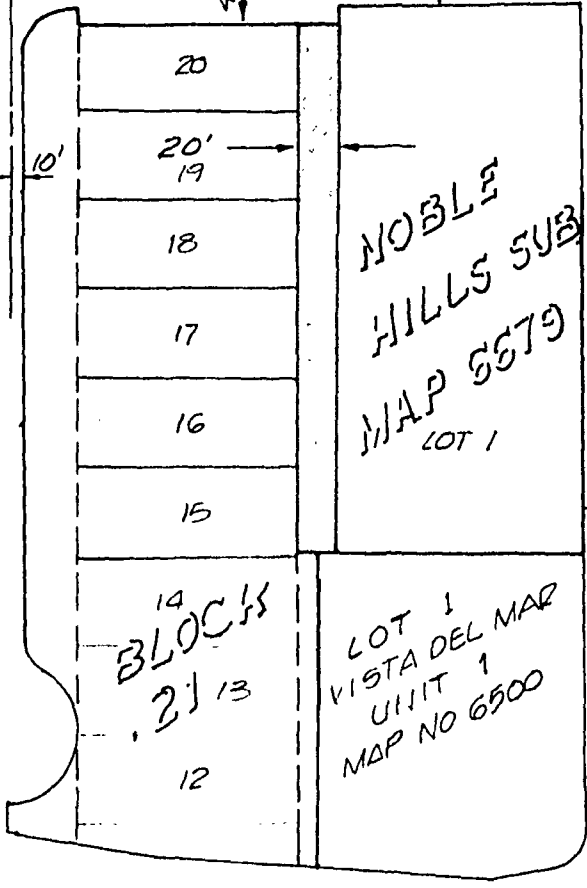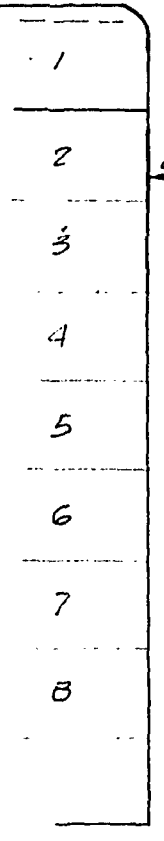

MANGO

PARCEL

PARCEL 3

PARCEL B

DEL MAR HEIGHTS


ROAD

MAP 1

131 132 133 134



267

ZANA ROAD

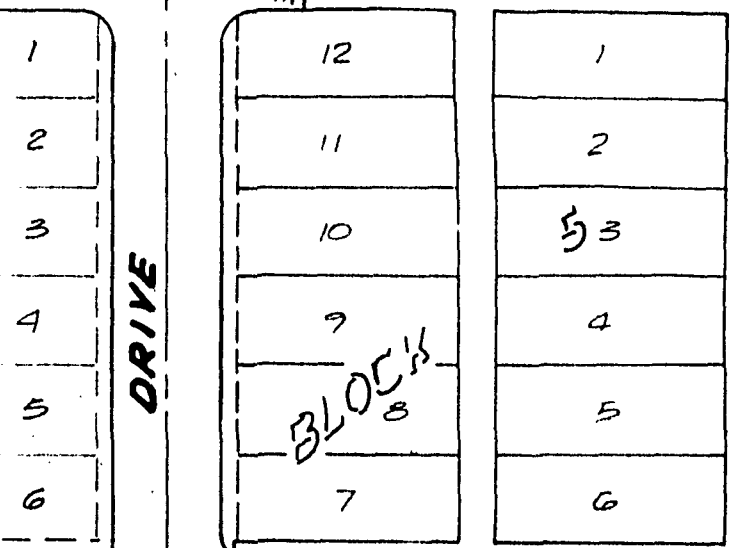

LA AMATISTA

ROAD

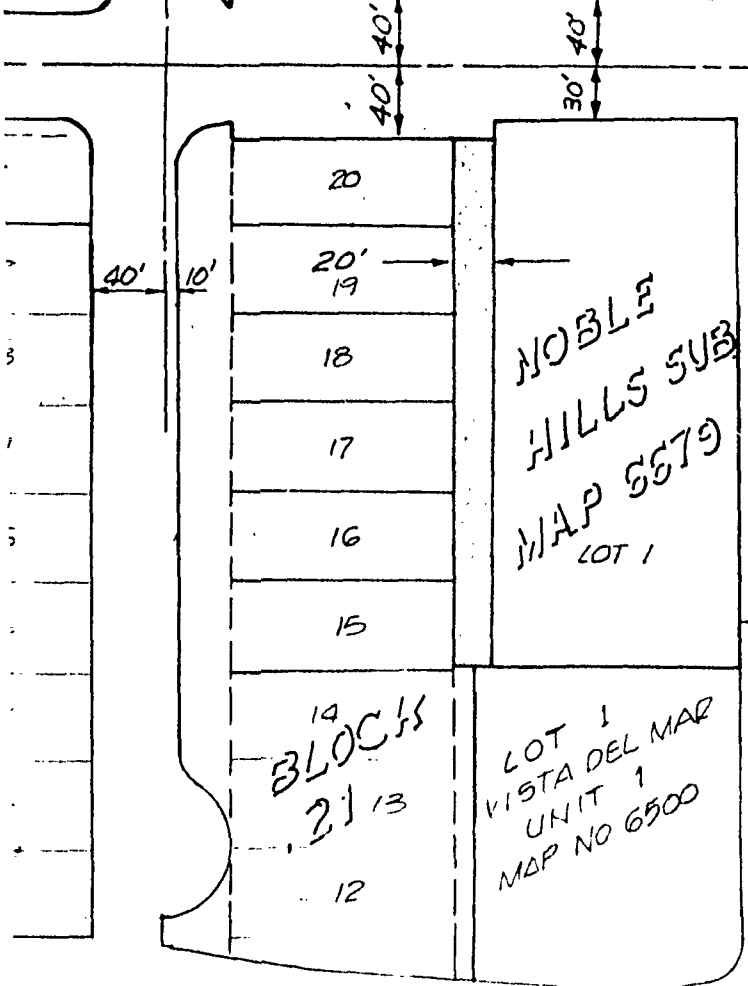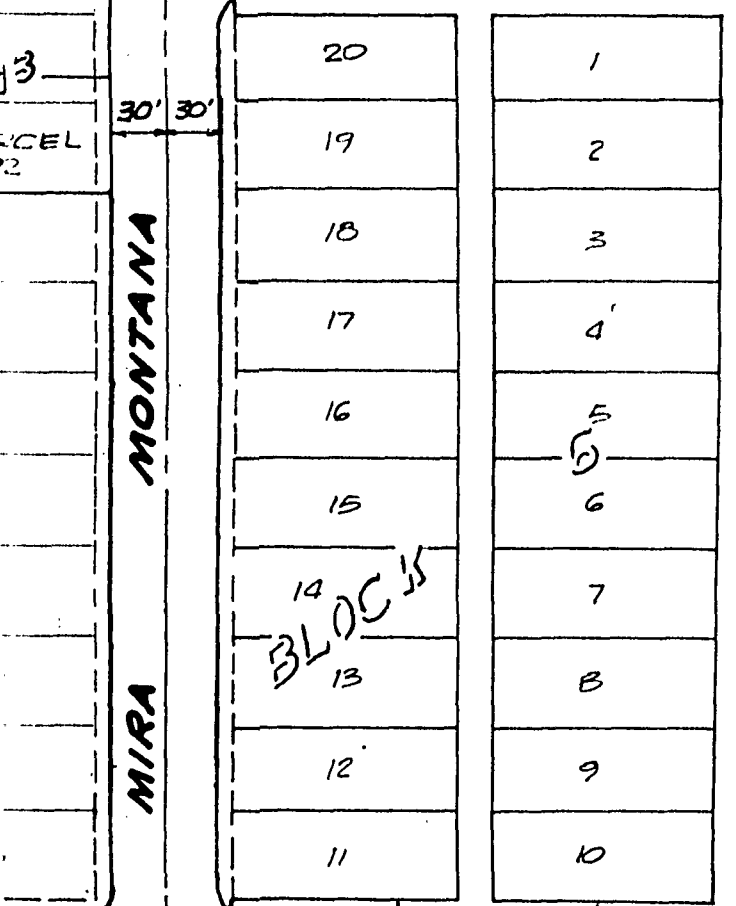

DEL MAR HEIGHTS

DRIVE

ELY LINE OF MANGO DRIVE PER MAP 6313

MANGO

ROAD

PARCEL A

PARCEL 2

PARCEL 1

PARCEL MAP 134
PARCEL MAP 1445

DEL MAR HILLS
COMMERCIAL
TRACT
MAP No. 6313
LOT 1

PARCEL 2

PARCEL 3

PARCEL B

LEGEND:

AREA VACATED SHOWN THUS (AREA=0.138 AC.)



REFERENCE DWG'S.

12198-B 13860-D
 11918-B 12271-D
 11565-B

DOCUMENT NO. 746277

FILED FEB 7 1974
 OFFICE OF THE CITY CLERK
 SAN DIEGO, CALIFORNIA

209814 FEB 5 1974

ALLEY VACATION
 ALLEY IN BLOCK 21, DEL MAR HEIGHTS



NASLAND ENGINEERING

CIVIL ENGINEERING · SURVEYING · LAND PLANNING
 8014 ARMOUR STREET SAN DIEGO, CALIFORNIA 92111.
 292-7770

SCALE: 1" = 100'

DESIGNED BY: _____

CLIENT: _____

DATE: 9-19-73

DRAWN BY: P.N.O.

JOB NO.: 73-1077

CITY OF SAN DIEGO, CALIFORNIA

SHEET / OF / SHEETS

W.O. (73-4)
 NO. 27002

C.R. Walker
 P.E. CITY ENGINEER

1-16-74
 DATE

DIVISION HEAD

DESCRIPTION	BY	APPROVED	DATE	FILMED
ORIGINAL				

DESIGN ENGINEER

Bill Roubine 1-16-74
 CONTROL CERTIFICATION

286-1693

LAMBERT COORDINATES

CONTRACTOR
 INSPECTOR

DATE STARTED
 DATE COMPLETED

16097-D

Passed and adopted by the Council of The City of San Diego on **MAR 5 1974**
 by the following vote:

Councilmen	Yeas	Nays	Excused	Absent
Gil Johnson	<input checked="" type="checkbox"/>	<input type="checkbox"/>	<input type="checkbox"/>	<input type="checkbox"/>
Maureen F. O'Connor	<input checked="" type="checkbox"/>	<input type="checkbox"/>	<input type="checkbox"/>	<input type="checkbox"/>
Lee Hubbard	<input checked="" type="checkbox"/>	<input type="checkbox"/>	<input type="checkbox"/>	<input type="checkbox"/>
Leon L. Williams	<input checked="" type="checkbox"/>	<input type="checkbox"/>	<input type="checkbox"/>	<input type="checkbox"/>
Floyd L. Morrow	<input checked="" type="checkbox"/>	<input type="checkbox"/>	<input type="checkbox"/>	<input type="checkbox"/>
Bob Martinet	<input checked="" type="checkbox"/>	<input type="checkbox"/>	<input type="checkbox"/>	<input type="checkbox"/>
Jim Ellis	<input checked="" type="checkbox"/>	<input type="checkbox"/>	<input type="checkbox"/>	<input type="checkbox"/>
Jim Bates	<input checked="" type="checkbox"/>	<input type="checkbox"/>	<input type="checkbox"/>	<input type="checkbox"/>
Mayor Pete Wilson	<input type="checkbox"/>	<input type="checkbox"/>	<input type="checkbox"/>	<input checked="" type="checkbox"/>

AUTHENTICATED BY:

PETE WILSON
 Mayor of The City of San Diego, California.

EDWARD NIELSEN
 City Clerk of The City of San Diego, California.

By *Yolanda Limon*, Deputy.

(Seal)

RECEIVED
 CITY CLERK'S OFFICE
 1974 JAN 30 AM 11:45
 SAN DIEGO, CALIF.
 CC 176 (REV. 11-73)

Office of the City Clerk, San Diego, California

Resolution Number **210043** Adopted **MAR 5 1974**
Jm -eg