

RESOLUTION NO. 210114 MAR 12 1974

A RESOLUTION ESTABLISHING AN UNDERGROUND
UTILITY DISTRICT TO BE KNOWN AND DENOMINATED
AS THE 12TH, A, B, AND C STREETS UNDERGROUND
UTILITY DISTRICT.

WHEREAS, by Resolution No. 209812, a public
hearing was called for on MAR 12 1974 at the
hour of 9:30 a.m. in the Council Chambers of the City Administra-
tion Building, 202 C Street, San Diego, California, to determine
whether the public health, safety or general welfare requires
the removal of poles, overhead wires and associated overhead
structures and the underground installation of wires and facilities
for supplying electric, communication, community antenna television
or similar or associated service within that certain area of the
City of San Diego more particularly described as follows:

The following described lots and blocks of HORTON'S
ADDITION, DB. 13 P. 522: The southerly 30 feet of
Lots F and G of Block 188; the westerly 50 feet of
Lots C, D, E, of Block 2; all lots in Blocks 3, 4,
5, 23, 24, 185; all of Lots A, B, C, D, I, J, K, L
of Block 6.

Said district to include the following described public
right-of-way:

A STREET between the easterly line of 7th Avenue and
the easterly line of 12th Avenue; B STREET between the
easterly line of 10th Avenue and the easterly line of
12th Avenue; RUSS BOULEVARD between the easterly line
of 11th Avenue and the easterly line of 12th Avenue;
8TH AVENUE between A Street and a line 30 feet north of
the northerly line of A Street; 9TH AVENUE between

the northerly line of B Street and a line 30 feet north of the northerly line of A Street; 10TH AVENUE between the northerly line of B Street and A Street; 11TH AVENUE between the northerly line of C Street and A Street; 12TH AVENUE between the northerly line of C Street and the northerly line of Russ Boulevard.

and all as more particularly shown on Drawing No. 15899-D, entitled "12TH, A, B, AND C STREETS UNDERGROUND UTILITY DISTRICT," copies of which are on file in the office of the City Clerk as Document No. 746275 and attached hereto and incorporated herein as Exhibit A; and

WHEREAS, notice of such hearing has been given by the City Clerk to all affected property owners as defined in Chapter VI, Article 1, Division 5 of the San Diego Municipal Code, and the utilities concerned in the manner and for the time required by law; and

WHEREAS, such hearing has been duly and regularly held and all persons interested have been given an opportunity to be heard; NOW, THEREFORE,

BE IT RESOLVED, by the Council of The City of San Diego, as follows:

1. The City Council does hereby find and determine that the public health, safety and general welfare require the removal of poles, overhead wires and associated overhead structures and the underground installation of wires and facilities for supplying electric, communication, community antenna television or

similar or associated service within the area set forth above and that pursuant to Chapter VI, Article 1, Division 5 of the San Diego Municipal Code, the above-described area is hereby declared to be an underground utility district in the City of San Diego, and the maps and document referred to above are hereby incorporated as a part of this resolution.

2. The City Council shall by subsequent resolution fix the date upon which the property in the district must be ready to receive underground service, and shall by subsequent resolution order the removal of all poles, overhead wires and associated overhead structures and the underground installation of wires and facilities for supplying electric, communication, community antenna television or similar or associated service.


3. The City Clerk be and he is hereby instructed to notify all affected persons as defined in Chapter VI, Article 1, Division 5 of the San Diego Municipal Code, and all affected utility companies of the adoption of this resolution within fifteen (15) days after the date of such adoption. The City Clerk shall further notify said affected persons as defined in Chapter VI, Article 1, Division 5 of the San Diego Municipal Code of the necessity that if they desire to continue to receive electric, communication, community antenna television or similar or associated service, they shall provide at their own expense all necessary facility changes on their premises so as to receive underground service from the lines relocated underground of the


supplying utility company subject to applicable rules, regulations and tariffs of the respective utility company on file with the Public Utilities Commission of the State of California (as of the date of adoption of this resolution) and subject to all other applicable requirements of State law and City ordinances. The Clerk's notification shall be made in the manner provided in Chapter VI, Article 1, Division 5 of the San Diego Municipal Code.

4. The City Council hereby finds that the underground utility district created herein is required by the public health, safety and general welfare for the following reason:

This street is extensively used by the general public and carries a heavy volume of pedestrian and vehicular traffic.

APPROVED: JOHN W. WITT, City Attorney

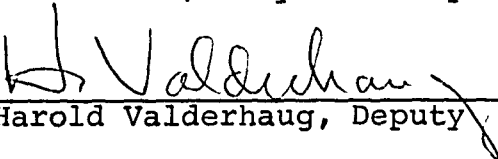By 
Harold Valderhaug, Deputy

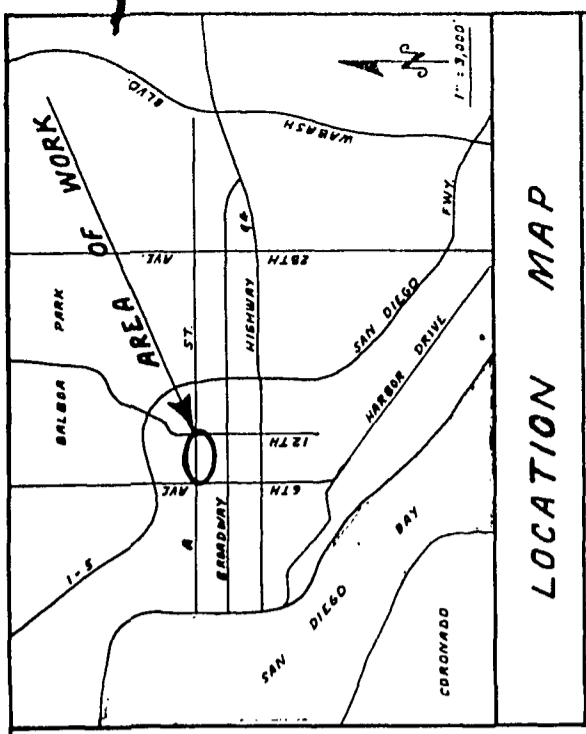


LOCATION MAP

LEGEND:
 BOUNDARY OF UTILITY DISTRICT
 COUNTY ASSESSOR'S BOOK AND PAGE NO. (534-001) ①
 COUNTY ASSESSOR'S PARCEL NO.

DOCUMENT NO. 746275
 FILED 2-6-74
 OFFICE OF THE CITY CLERK
 SAN DIEGO, CALIFORNIA

12 TH, "A", "B" & "C" STREETS UNDERGROUND UTILITY CONVERSION	
CITY OF SAN DIEGO, CALIFORNIA	20095
DATE OF PREPARED DRAWING	202 1/22
DATE STARTED	15899-D
DATE COMPLETED	

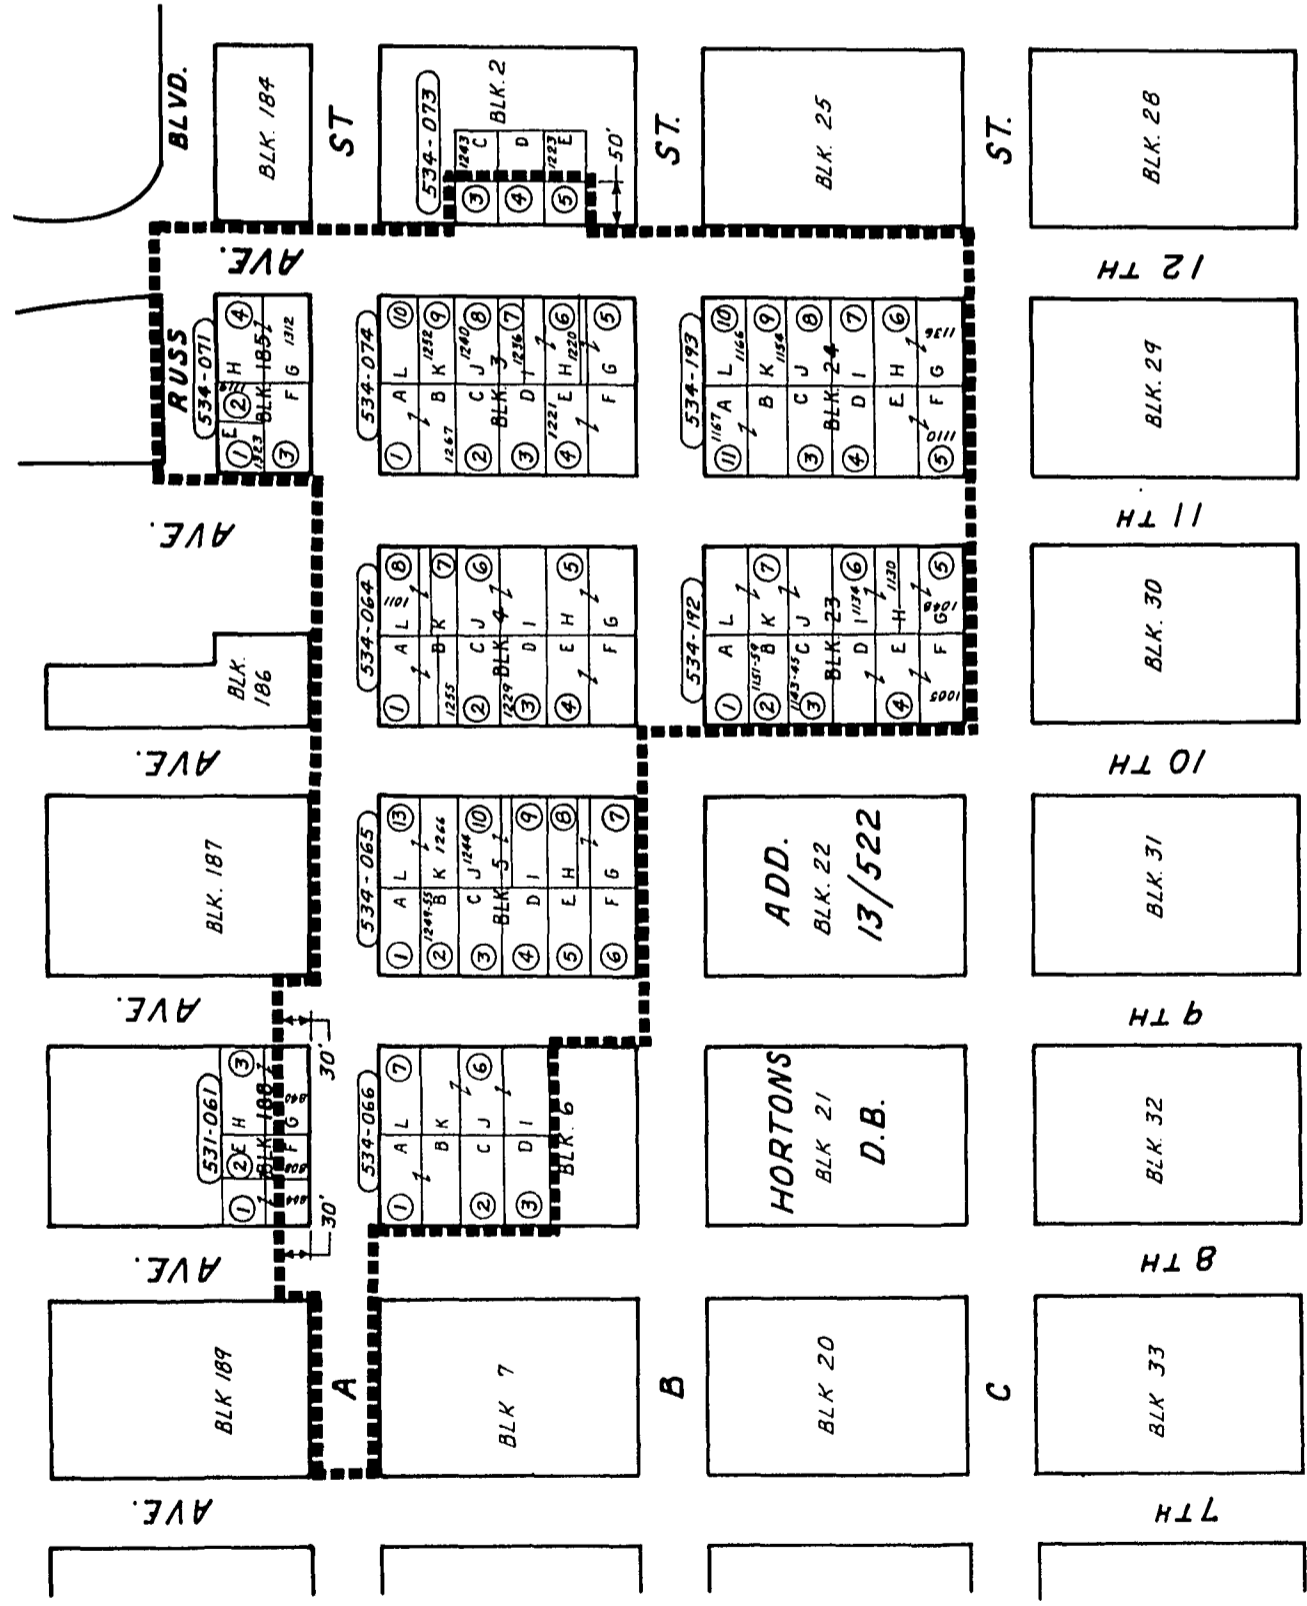

SCALE: 1" = 100'
 NORTH

RESOLUTION NUMBER _____ ADOPTED _____

REDUCED SCALE PRINT-ORIG. SCALE 6" = 1" INCHES 21

Passed and adopted by the Council of The City of San Diego on MAR 12 1974,
by the following vote:

Councilmen	Yeas	Nays	Excused	Absent
Gil Johnson	<input checked="" type="checkbox"/>	<input type="checkbox"/>	<input type="checkbox"/>	<input type="checkbox"/>
Maureen F. O'Connor	<input checked="" type="checkbox"/>	<input type="checkbox"/>	<input type="checkbox"/>	<input type="checkbox"/>
Lee Hubbard	<input checked="" type="checkbox"/>	<input type="checkbox"/>	<input type="checkbox"/>	<input type="checkbox"/>
Leon L. Williams	<input checked="" type="checkbox"/>	<input type="checkbox"/>	<input type="checkbox"/>	<input type="checkbox"/>
Floyd L. Morrow	<input checked="" type="checkbox"/>	<input type="checkbox"/>	<input type="checkbox"/>	<input type="checkbox"/>
Bob Martinet	<input checked="" type="checkbox"/>	<input type="checkbox"/>	<input type="checkbox"/>	<input type="checkbox"/>
Jim Ellis	<input checked="" type="checkbox"/>	<input type="checkbox"/>	<input type="checkbox"/>	<input type="checkbox"/>
Jim Bates	<input checked="" type="checkbox"/>	<input type="checkbox"/>	<input type="checkbox"/>	<input type="checkbox"/>
Mayor Pete Wilson	<input type="checkbox"/>	<input type="checkbox"/>	<input type="checkbox"/>	<input checked="" type="checkbox"/>

AUTHENTICATED BY:

PETE WILSON
Mayor of The City of San Diego, California.

(Seal)

EDWARD NIELSEN
City Clerk of The City of San Diego, California.

By *Linda Leno*, Deputy.

Office of the City Clerk, San Diego, California

Resolution Number 210114 Adopted MAR 12 1974