

R-74-213

RESOLUTION NO. 210503 MAY 2 1974

A RESOLUTION DESIGNATING JULY 1, 1974 AS THE DATE UPON WHICH ALL PROPERTY IN THAT PORTION OF THE MISSION BOULEVARD UNDERGROUND UTILITY DISTRICT BETWEEN PACIFIC BEACH DRIVE AND EL CARMEL PLACE MUST BE READY TO RECEIVE UNDERGROUND SERVICE AND OCTOBER 30, 1974 AS THE DATE FOR THE REMOVAL OF ALL OVERHEAD UTILITY FACILITIES.

WHEREAS, this Council did on November 20, 1973 by Resolution No. 209283 establish the MISSION BOULEVARD UNDERGROUND UTILITY DISTRICT which required the conversion of certain overhead electric, communication, and community antenna television facilities; and

WHEREAS, pursuant to said Resolution No. 209283, the date upon which property in the District had to be ready to receive underground service and the date upon which the removal of all poles, overhead wires and associated overhead structures had to be effected was to be subsequently designated by resolution; NOW, THEREFORE,


BE IT RESOLVED, by the Council of The City of San Diego, as follows:



1. That July 1, 1974 be and the same is hereby established and designated as the date upon which all property within that portion of the MISSION BOULEVARD UNDERGROUND UTILITY DISTRICT between Pacific Beach Drive and El Carmel Place must be ready to receive underground utility service and that October 30, 1974 be and the same is hereby designated as the date upon which all overhead utility facilities must be removed.

2. That the City Clerk is hereby directed to give notice to all affected persons as defined in Chapter VI, Article 1, Division 5 of the San Diego Municipal Code and all affected utility companies of the adoption of this Resolution No. 210503 within fifteen (15) days after the date of such adoption. The City Clerk shall specifically notify the affected persons that if they desire to continue to receive electric, communication, community antenna television or similar or associated service, they shall provide, at their own expense, all necessary facility changes on their premise so as to receive underground service from the lines relocated underground of the supplying utility company subject to applicable rules, regulations and tariffs of the respective utility company on file with the Public Utilities Commission of the State of California and subject to all other applicable requirements of State law and City ordinances. The Clerk's notification shall be made in the manner provided in Chapter VI, Article 1, Division 5 of the San Diego Municipal Code.

3. The City Manager is hereby directed to notice such affected persons and affected utilities in accordance with Section 61.0511 (b) of the San Diego Municipal Code.

APPROVED: JOHN W. WITT, City Attorney

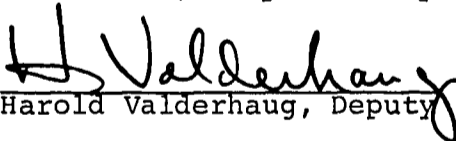By 
Harold Valderhaug, Deputy

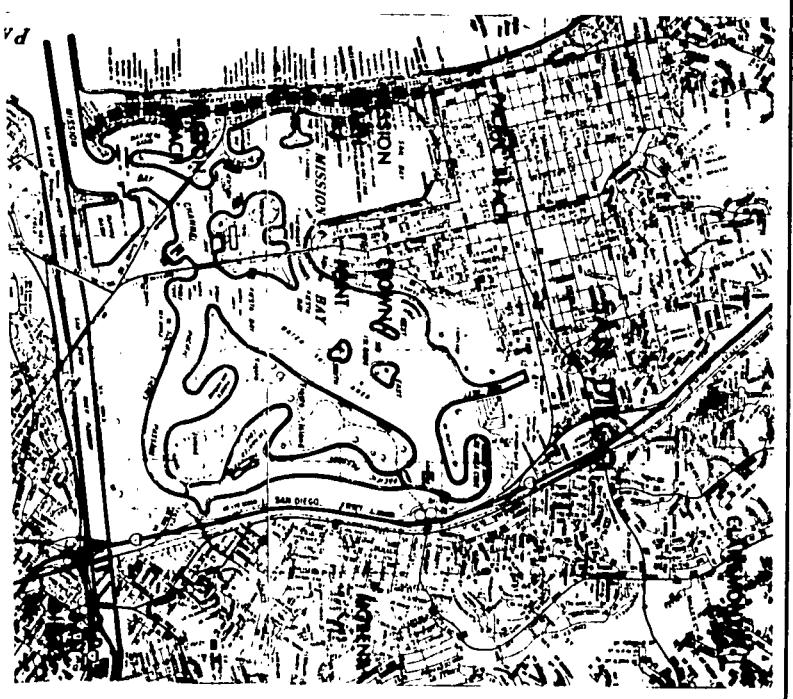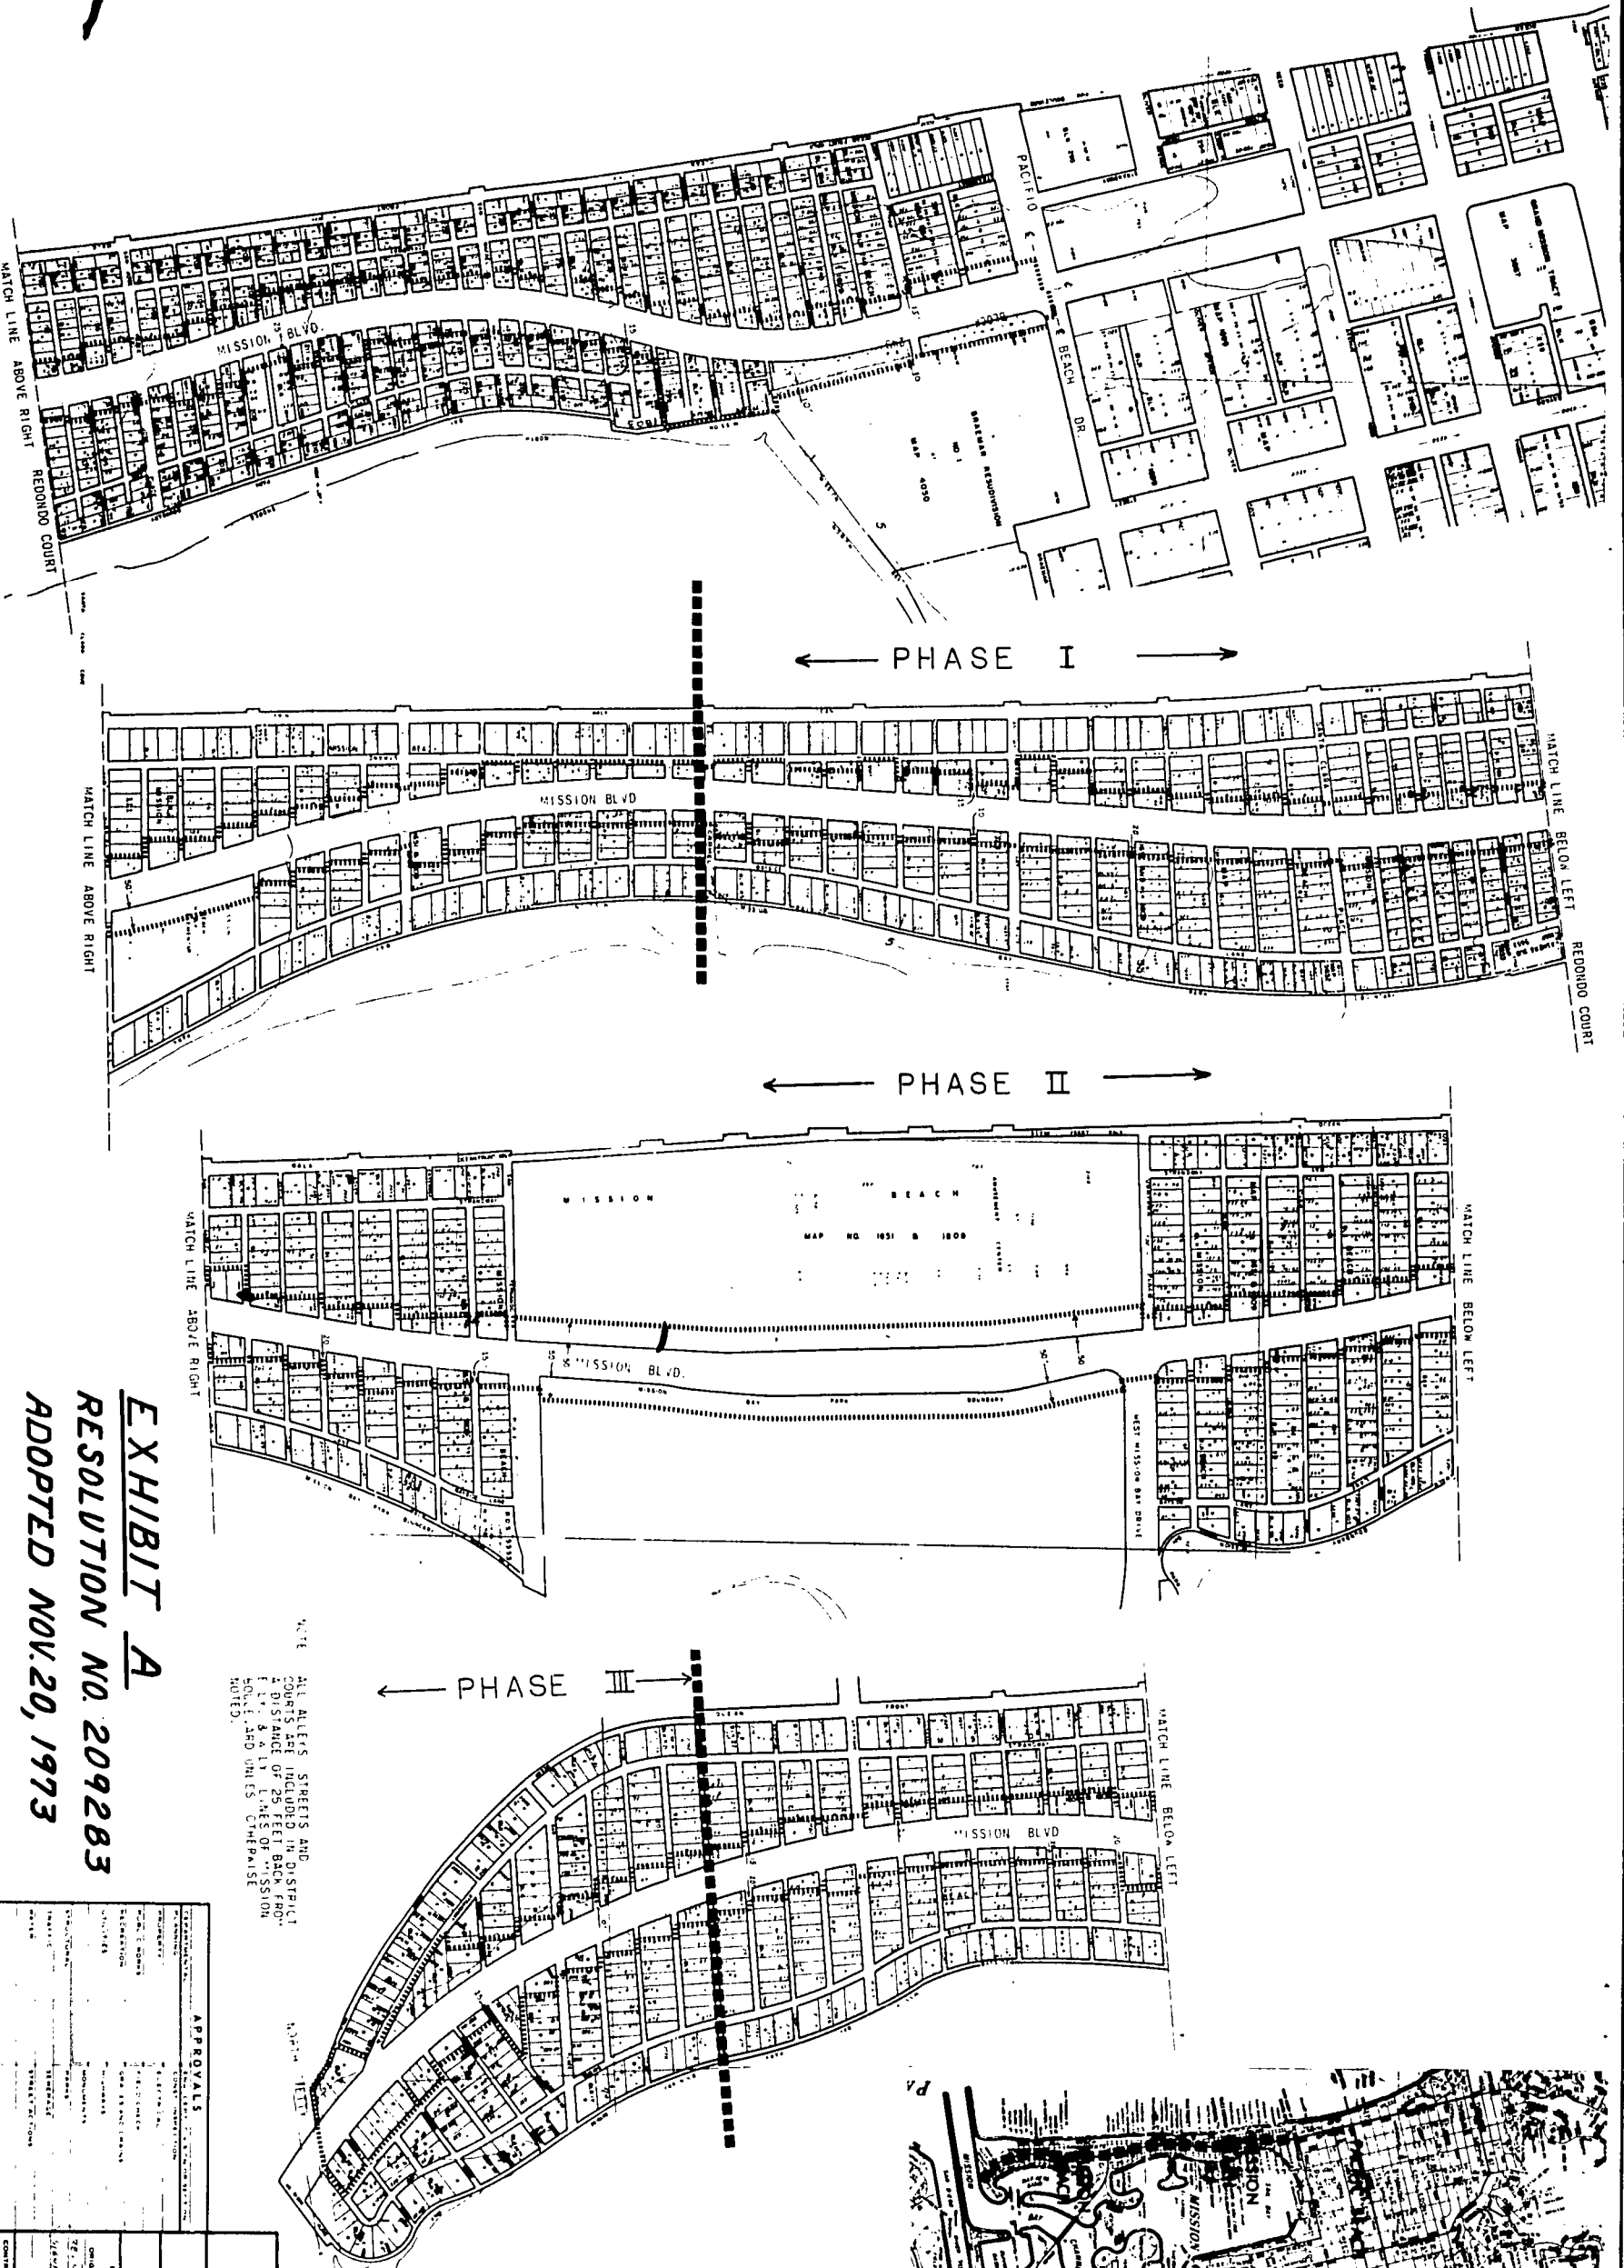

← PHASE I →

← PHASE II →

← PHASE III →

NOTE: ALL ALLEYS, STREETS AND COURTS ARE INCLUDED IN DISTRICT A DISTANCE OF 25 FEET BACK FROM 5', 10', 15' & 20' LINES OF MISSION BOULEVARD UNLESS OTHERWISE NOTED.

LEGEND
 BOUNDARY OF UNDERGROUND UTILITY DISTRICT

SCALE 1" = 200'


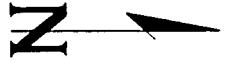


EXHIBIT A
RESOLUTION NO. 209283
ADOPTED NOV. 20, 1973

REDUCED SCALE PRINT-ORIG. SCALE

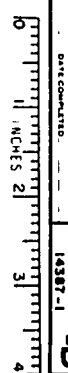

APPROVALS		CITY OF SAN DIEGO, CALIFORNIA	
DATE	BY	SHEET / OF SHEETS	W.O. NO.
11/20/73	[Signature]	1 / 1	209283
11/20/73	[Signature]		222-1692
11/20/73	[Signature]		14387-1
11/20/73	[Signature]		-D

MISSION BOULEVARD SOUTH UNDERGROUND UTILITY DISTRICT

Passed and adopted by the Council of The City of San Diego on MAY 2 1974,
 by the following vote:

Councilmen	Yeas	Nays	Excused	Absent
Gil Johnson	<input checked="" type="checkbox"/>	<input type="checkbox"/>	<input type="checkbox"/>	<input type="checkbox"/>
Maureen F. O'Connor	<input checked="" type="checkbox"/>	<input type="checkbox"/>	<input type="checkbox"/>	<input type="checkbox"/>
Lee Hubbard	<input checked="" type="checkbox"/>	<input type="checkbox"/>	<input type="checkbox"/>	<input type="checkbox"/>
Leon L. Williams	<input checked="" type="checkbox"/>	<input type="checkbox"/>	<input type="checkbox"/>	<input type="checkbox"/>
Floyd L. Morrow	<input checked="" type="checkbox"/>	<input type="checkbox"/>	<input type="checkbox"/>	<input type="checkbox"/>
Bob Martinet	<input checked="" type="checkbox"/>	<input type="checkbox"/>	<input type="checkbox"/>	<input type="checkbox"/>
Jim Ellis	<input checked="" type="checkbox"/>	<input type="checkbox"/>	<input type="checkbox"/>	<input type="checkbox"/>
Jim Bates	<input checked="" type="checkbox"/>	<input type="checkbox"/>	<input type="checkbox"/>	<input type="checkbox"/>
Mayor Pete Wilson	<input checked="" type="checkbox"/>	<input type="checkbox"/>	<input type="checkbox"/>	<input type="checkbox"/>

AUTHENTICATED BY:

PETE WILSON
 Mayor of The City of San Diego, California.

EDWARD NIELSEN
 City Clerk of The City of San Diego, California.

By *Yolanda Limón*, Deputy.

(Seal)

RECEIVED
 CITY CLERK'S OFFICE
 1974 APR 23 PH 2:14
 SAN DIEGO, CALIF.

Office of the City Clerk, San Diego, California

Resolution Number 210503 Adopted MAY 2 1974