

RESOLUTION NO. 210729

MAY 30 1974

VACATION OF A PORTION OF CLAIREMONT MESA
BOULEVARD ADJACENT TO LOT 78, RANCHO MISSION
OF SAN DIEGO.

BE IT RESOLVED, by the Council of The City of San Diego,
California, that a portion of CLAIREMONT MESA BOULEVARD adjacent
to Lot 78, Rancho Mission of San Diego, as more particularly
referred to in Resolution of Intention No. 210574
is unnecessary for present or prospective public street purposes.

BE IT FURTHER RESOLVED, that a portion of CLAIREMONT MESA
BOULEVARD adjacent to Lot 78, Rancho Mission of San Diego, as
more particularly shown on Map No. 12910-B, on file in the office
of the City Clerk as Document No. 747277, which
said map is attached hereto, and made a part hereof, be and the
same is hereby ordered vacated.

BE IT FURTHER RESOLVED, that the access rights to Clairemont
Mesa Boulevard for a portion of Lot 78, Rancho Mission of San
Diego also as more particularly shown on Map No. 12910-B, on file
in the office of the City Clerk as Document No. 747277,
be and the same are hereby revested.

BE IT FURTHER RESOLVED, that the City Clerk shall cause a
certified copy of this resolution, with exhibit, attested by him
under seal, to be recorded in the office of the County Recorder.


APPROVED: JOHN W. WITT, City Attorney

By Harold Valderhaug
Harold Valderhaug, Deputy

MICROFILMED

APR 20 1978

CLAIREMONT MESA BOULEVARD

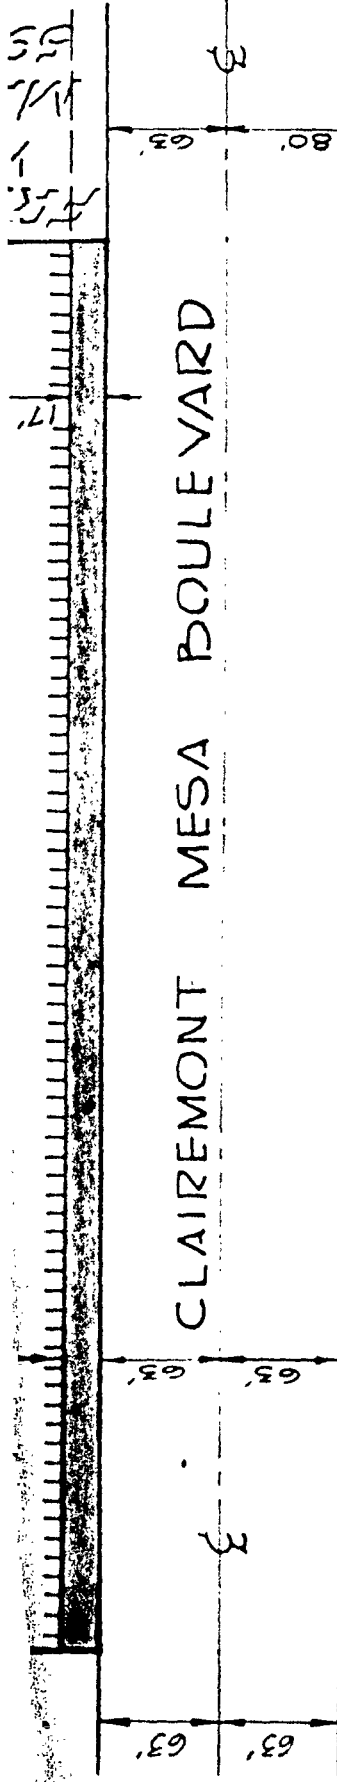

LOT 59
KEARNY
UNIT @

LOT 58
INDUSTRIAL PARK
MAP NO 6970

LOT 57
CIRCLE
PARK LOT
1
MAP NO
5816

STREET VACATED SHOWN SHADED
(AREA = 0.286 ACRES)

REFERENCES: 11792-L ; 11419-B
12456-B

ACCESS RIGHTS REVESTMENT
SHOWN THUS |||||

CST
ENGINEERS CO.

7574 Clairemont Mesa Blvd
San Diego, California 92171

William H. Tanner
WILLIAM H. TANNER R.C.E. 10773

DOCUMENT NO. 747277

FILED MAY 14 1974

OFFICE OF THE CITY CLERK
SAN DIEGO, CALIFORNIA

STREET VACATION-A PORTION OF CLAIREMONT MESA
BOULEVARD-ADJACENT TO LOT 78 RANCHO MISSION OF SAN
DIEGO, AND REVESTMENT OF ACCESS RIGHTS-CLAIREMONT MESA BLVD.,
BOTH FOR PROPOSED FREEWAY INDUSTRIAL PARK

DESCRIPTION	BY	APPROVED	DATE	FILMED
ORIGINAL				

CITY OF SAN DIEGO, CALIFORNIA
SHEET 1 OF 1 SHEETS

W. H. Tanner
FOR CITY ENGINEER
DATE 12-5-73

Bill Bonfield
CONTROL CERTIFICATION
242-1723
LAMBERT COORDINATES
12910 - B

W.O. (72-11)
NO. 27002

Bill Bonfield
CONTROL CERTIFICATION

242-1723
LAMBERT COORDINATES



12910 - B

STATUS

EQUIVA PACIFIC INDUSTRIAL PARK
MAP NO 7279

LOT 78 - RAMSJO MISSION
OF SAN DIEGO MAP NO 330

SCALE:
1" = 100'

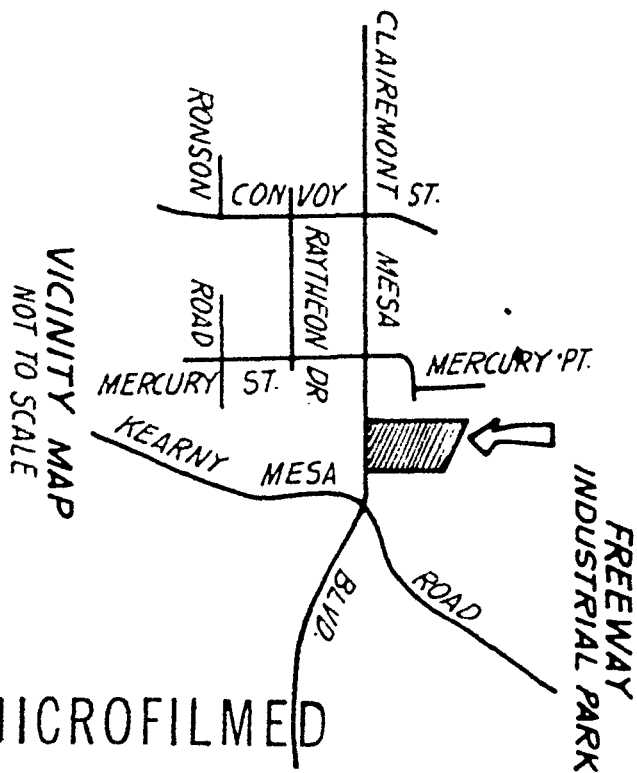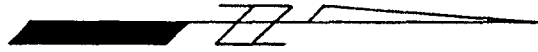

MICROFILMED

APR 20 1978

FREEWAY
EST
P NO
7

MAY 30 1974

Passed and adopted by the Council of The City of San Diego on
by the following vote:

Councilmen	Yeas	Nays	Excused	Absent
Gil Johnson	<input checked="" type="checkbox"/>	<input type="checkbox"/>	<input type="checkbox"/>	<input type="checkbox"/>
Maureen F. O'Connor	<input type="checkbox"/>	<input type="checkbox"/>	<input type="checkbox"/>	<input checked="" type="checkbox"/>
Lee Hubbard	<input checked="" type="checkbox"/>	<input type="checkbox"/>	<input type="checkbox"/>	<input type="checkbox"/>
Leon L. Williams	<input type="checkbox"/>	<input type="checkbox"/>	<input type="checkbox"/>	<input checked="" type="checkbox"/>
Floyd L. Morrow	<input type="checkbox"/>	<input type="checkbox"/>	<input type="checkbox"/>	<input checked="" type="checkbox"/>
Bob Martinet	<input checked="" type="checkbox"/>	<input type="checkbox"/>	<input type="checkbox"/>	<input type="checkbox"/>
Jim Ellis	<input checked="" type="checkbox"/>	<input type="checkbox"/>	<input type="checkbox"/>	<input type="checkbox"/>
Jim Bates	<input checked="" type="checkbox"/>	<input type="checkbox"/>	<input type="checkbox"/>	<input type="checkbox"/>
Mayor Pete Wilson	<input checked="" type="checkbox"/>	<input type="checkbox"/>	<input type="checkbox"/>	<input type="checkbox"/>

AUTHENTICATED BY:

PETE WILSON
Mayor of The City of San Diego, California.

EDWARD NIELSEN
City Clerk of The City of San Diego, California.

By LaVerne E Miller Deputy.

(Seal)

RECEIVED
CITY CLERK'S OFFICE
1974 APR 30 PM 5:25
SAN DIEGO, CALIF.

Office of the City Clerk, San Diego, California	
Resolution Number	210729
Adopted	MAY 30 1974
	<i>h.l.</i>

CC-1276 (REV. 11-73)

MICROFILMED
APR 20 1978