

RESOLUTION NO. 210733 MAY 30 1974

A RESOLUTION ESTABLISHING AN UNDERGROUND UTILITY DISTRICT TO BE KNOWN AND DENOMINATED AS THE GRAND AVENUE, OCEAN BOULEVARD TO INGRAHAM STREET, UNDERGROUND UTILITY DISTRICT.

WHEREAS, by Resolution No. 210444, a public hearing was called for on MAY 30 1974 at the hour of 8:30 a.m. in the Council Chambers of the City Administration Building, 202 C Street, San Diego, California, to determine whether the public health, safety or general welfare requires the removal of poles, overhead wires and associated overhead structures and the underground installation of wires and facilities for supplying electric, communication, community antenna television or similar or associated service within that certain area of the City of San Diego more particularly described as follows:

The following lots and blocks of PACIFIC BEACH, MAP 854: The northerly 50 feet of Lot 1 of Block 253; the northerly 50 feet of Lot 20 and the northerly 68 feet of Lots 1 and 2 of Block 254; the northerly 62 feet of Lots 19 and 20 and the northerly 25 feet of Lots 17 and 18 and the northerly 75 feet of Lots 1 and 2 of Block 255; the northerly 75 feet of Lots 1, 2, 3 and 4 of Block 256; the northerly 50 feet of Lots 19 and 20 of Block 258; all of Lots 1, 2, 3 and 4 of Block 260; all of Lots 8, 9 and 10 and the southerly 50 feet of Lots 19, 20, 21 and 22 of Block 227.

The said district shall include the following public right-of-way:

GRAND AVENUE between the westerly line of Ocean Boulevard and 25 feet westerly of the west line of Ingraham Street; OCEAN BOULEVARD between the south line of Lot 4, Block 260 and the north line of Lot 8, Block 227, Pacific Beach, Map 854; the ALLEY in Block 227, Pacific Beach, Map 854,

MICROFILMED

APR 20 1978

between Grand Avenue and a line 50 feet north of the northerly line of Grand Avenue; the ALLEY in Block 260, Pacific Beach, Map 854, between Grand Avenue and the south line of Lot 4; BAYARD STREET, CASS STREET, DAWES STREET, EVERTS STREET, FANUEL STREET, GRESHAM STREET, and HAINES STREET between a line 50 feet southerly of the south line of Grand Avenue and a line 50 feet northerly of the north line of Grand Avenue.

and all as more particularly shown on Drawing No. 16105-D, entitled GRAND AVENUE UNDERGROUND UTILITY DISTRICT, copies of which are on file in the office of the City Clerk as Document No. 747119 and attached hereto and incorporated herein as Exhibit A; and

WHEREAS, notice of such hearing has been given by the City Clerk to all affected property owners as defined in Chapter VI, Article 1, Division 5 of the San Diego Municipal Code, and the utilities concerned in the manner and for the time required by law; and

WHEREAS, such hearing has been duly and regularly held and all persons interested have been given an opportunity to be heard; NOW, THEREFORE,

BE IT RESOLVED, by the Council of The City of San Diego, as follows:

1. The City Council does hereby find and determine that the public health, safety and general welfare require the removal of poles, overhead wires and associated overhead structures and the underground installation of wires and facilities for supplying electric, communication, community antenna television or

MICROFILMED

APR 20 1978

210733

similar or associated service within the area set forth above and that pursuant to Chapter VI, Article 1, Division 5 of the San Diego Municipal Code, the above-described area is hereby declared to be an underground utility district in the City of San Diego, and the maps and document referred to above are hereby incorporated as a part of this resolution.

2. The City Council shall by subsequent resolution fix the date upon which the property in the district must be ready to receive underground service, and shall by subsequent resolution order the removal of all poles, overhead wires and associated overhead structures and the underground installation of wires and facilities for supplying electric, communication, community antenna television or similar or associated service.

3. The City Clerk be and he is hereby instructed to notify all affected persons as defined in Chapter VI, Article 1, Division 5 of the San Diego Municipal Code, and all affected utility companies of the adoption of this resolution within fifteen (15) days after the date of such adoption. The City Clerk shall further notify said affected persons as defined in Chapter VI, Article 1, Division 5 of the San Diego Municipal Code of the necessity that if they desire to continue to receive electric, communication, community antenna television or similar or associated service, they shall provide at their own expense all necessary facility changes on their premises so as to receive

MICROFILMED


APR 20 1978
210733



underground service from the lines relocated underground of the supplying utility company subject to applicable rules, regulations and tariffs of the respective utility company on file with the Public Utilities Commission of the State of California (as of the date of adoption of this resolution) and subject to all other applicable requirements of State law and City ordinances. The Clerk's notification shall be made in the manner provided in Chapter VI, Article 1, Division 5 of the San Diego Municipal Code.

4. The City Council hereby finds that the underground utility district created herein is required by the public health, safety and general welfare for the following reason:

This street is extensively used by the general public and carries a heavy volume of pedestrian and vehicular traffic.



APPROVED: JOHN W. WITT, City Attorney

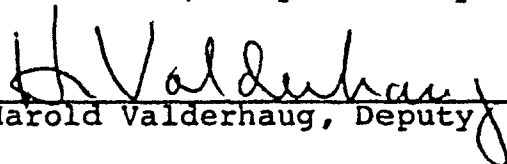By 
Harold Valderhaug, Deputy

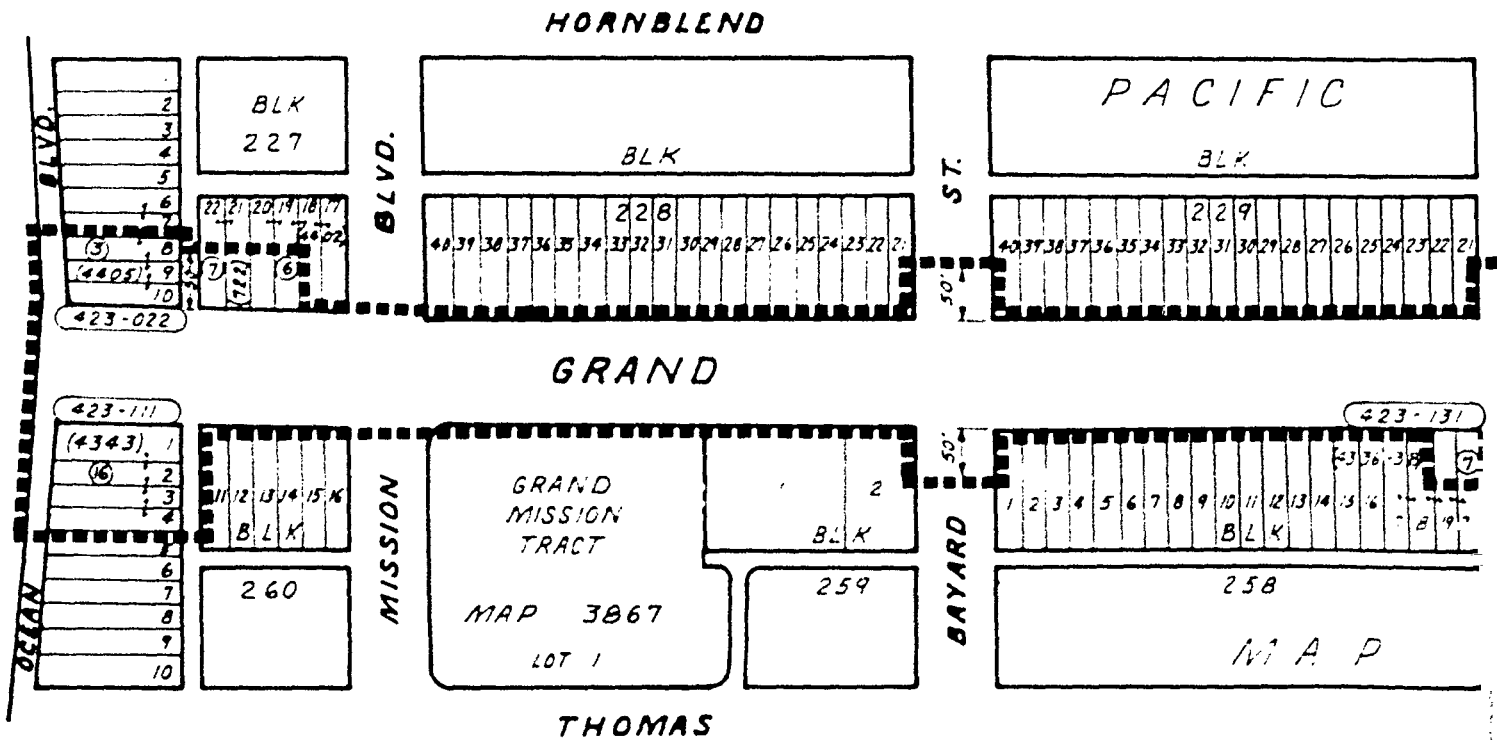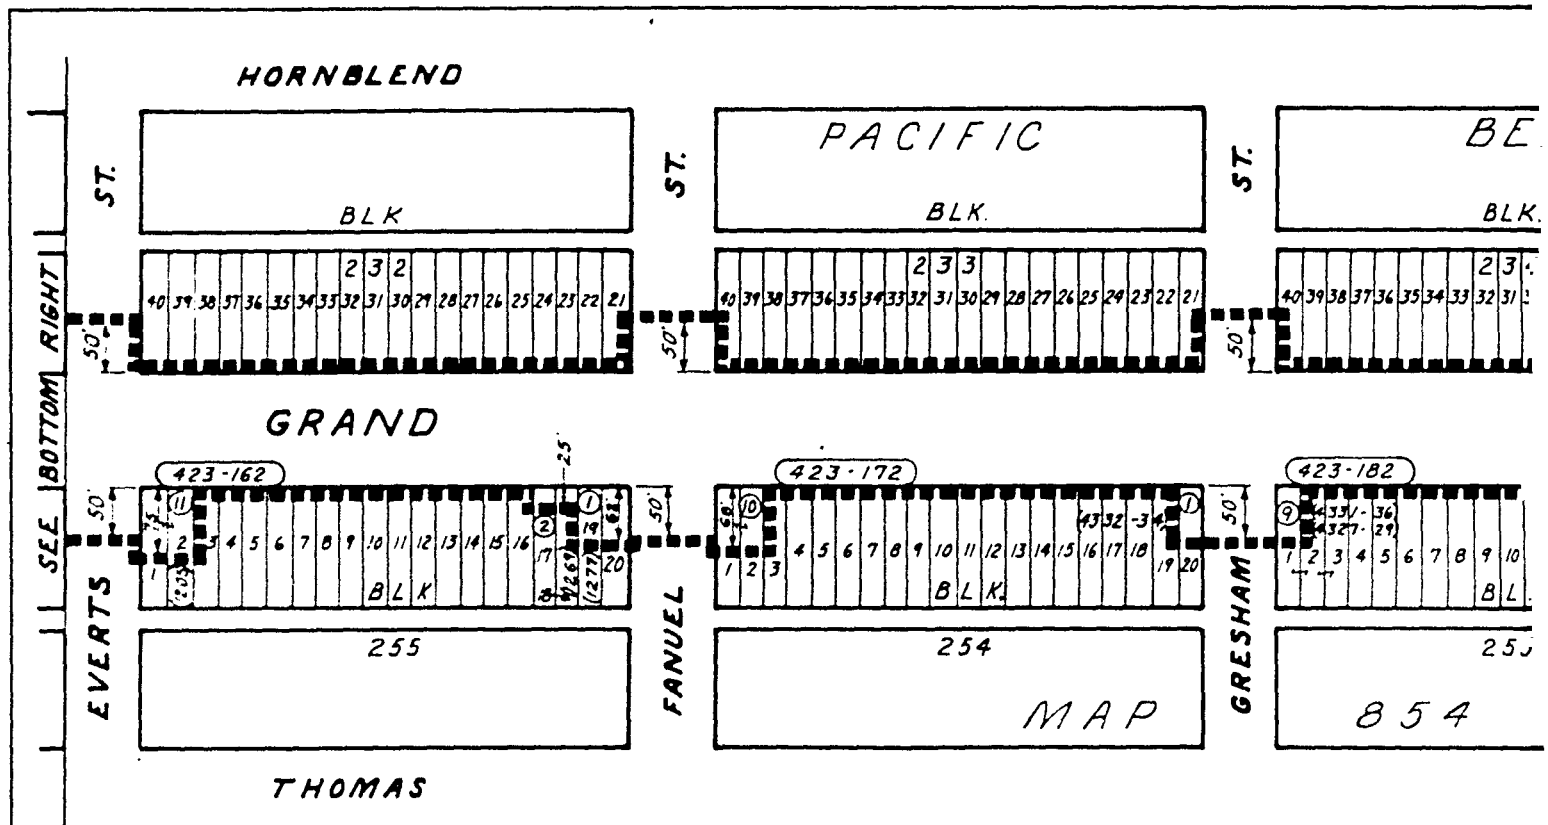


MICROFILME EXHIBIT A

APR 20 1978

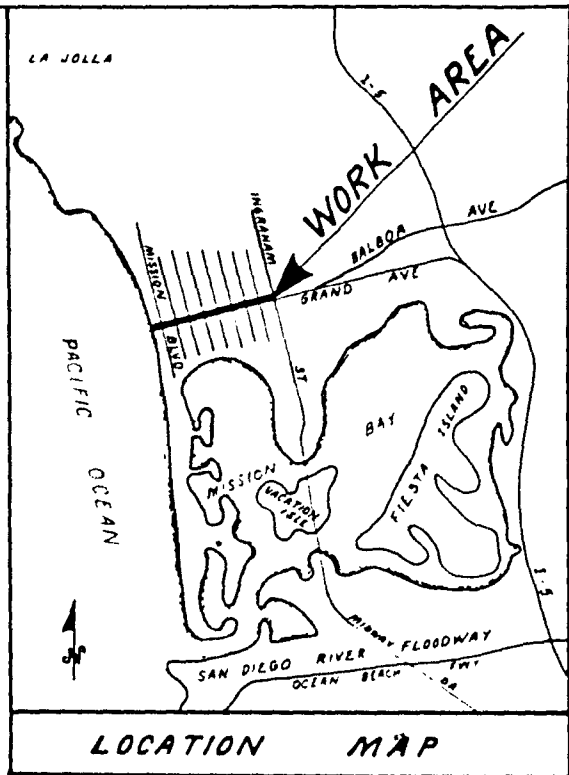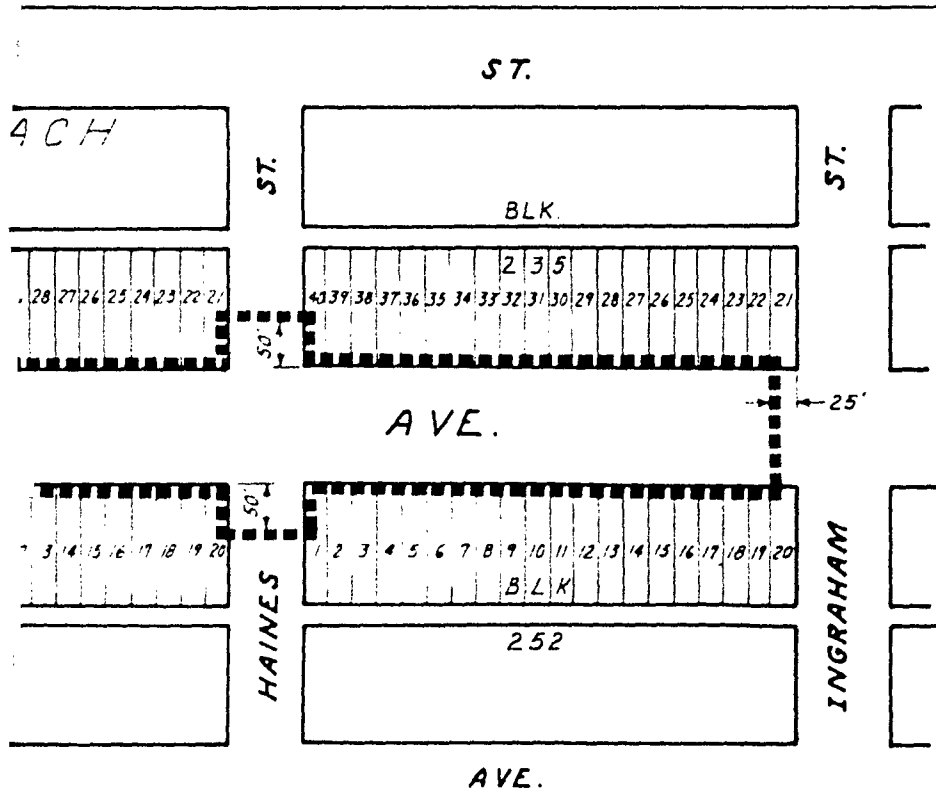

LEGEND:

BOUNDARY OF UTILITY DISTRICT
 COUNTY ASSESSOR'S BOOK & PAGE NO. 400-000
 COUNTY ASSESSOR'S PAGE NO. 1
 HOUSE NO. 4300

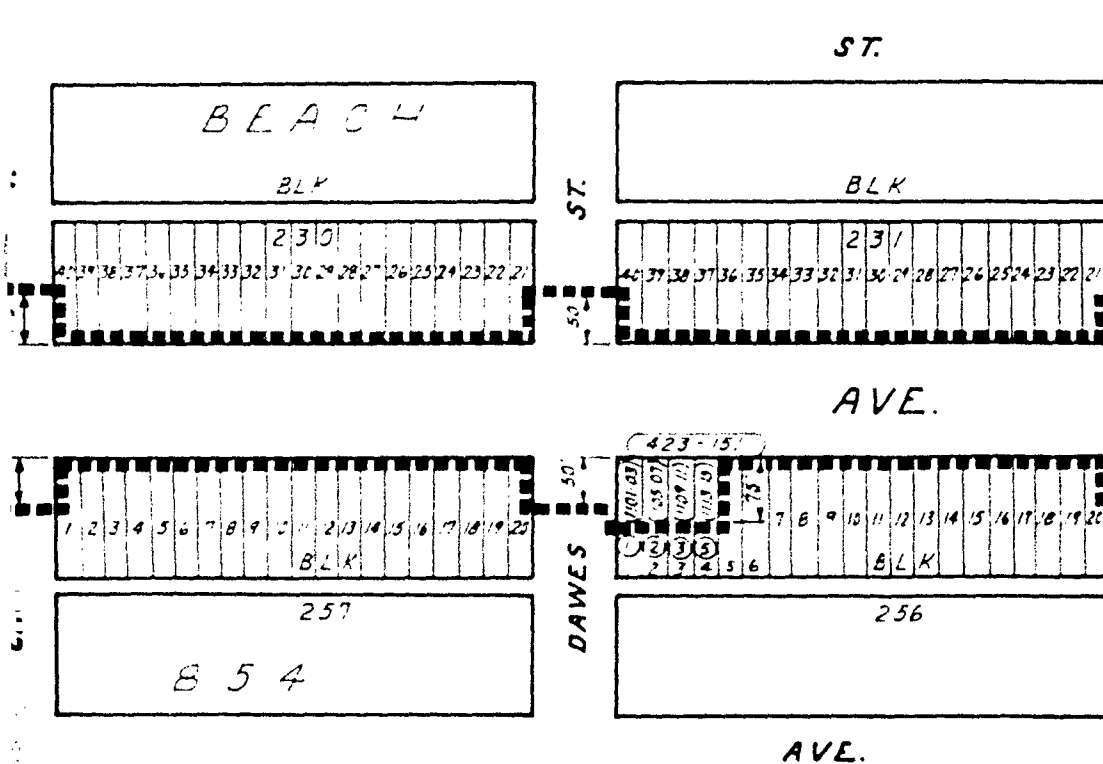

SEE TOP LEFT



SCALE: 1" = 100'
 PROJECT NO. 747119
 FILED APR 26 1974
 CITY CLERK
 SAN DIEGO, CALIFORNIA

GRAND AVENUE - OCEAN BLVD. TO INGRAHAM ST. UNDERGROUND UTILITY DISTRICT	
CITY OF SAN DIEGO, CALIFORNIA	20095
SHEET OF SHEETS	
DESIGNED BY	ENGINEERING SUPERVISOR
APPROVED BY	DATE
DW	5/1/74
CONTROLled COPY ON	
230-1692	
CONTRACT NO.	
16105 -D	

RESOLUTION NUMBER _____ ADOPTED _____

MAY 30 1974

Passed and adopted by the Council of The City of San Diego on _____, by the following vote:

Councilmen	Yeas	Nays	Excused	Absent
Gil Johnson	<input checked="" type="checkbox"/>	<input type="checkbox"/>	<input type="checkbox"/>	<input type="checkbox"/>
Maureen F. O'Connor	<input type="checkbox"/>	<input type="checkbox"/>	<input type="checkbox"/>	<input checked="" type="checkbox"/>
Lee Hubbard	<input checked="" type="checkbox"/>	<input type="checkbox"/>	<input type="checkbox"/>	<input type="checkbox"/>
Leon L. Williams	<input type="checkbox"/>	<input type="checkbox"/>	<input type="checkbox"/>	<input checked="" type="checkbox"/>
Floyd L. Morrow	<input type="checkbox"/>	<input type="checkbox"/>	<input type="checkbox"/>	<input checked="" type="checkbox"/>
Bob Martinet	<input checked="" type="checkbox"/>	<input type="checkbox"/>	<input type="checkbox"/>	<input type="checkbox"/>
Jim Ellis	<input checked="" type="checkbox"/>	<input type="checkbox"/>	<input type="checkbox"/>	<input type="checkbox"/>
Jim Bates	<input checked="" type="checkbox"/>	<input type="checkbox"/>	<input type="checkbox"/>	<input type="checkbox"/>
Mayor Pete Wilson	<input checked="" type="checkbox"/>	<input type="checkbox"/>	<input type="checkbox"/>	<input type="checkbox"/>

AUTHENTICATED BY:

PETE WILSON

Mayor of The City of San Diego, California.

(Seal)

EDWARD NIELSEN

City Clerk of The City of San Diego, California.

By *LaVene E. Miller*, Deputy.

RECEIVED
CITY CLERK'S OFFICE
1974 APR -4 AM 11:10
SAN DIEGO, CALIF.

Office of the City Clerk, San Diego, California	
Resolution Number 210733	Adopted MAY 30 1974

CC-1276 (REV. 11-73)

MICROFILMED
APR 20 1978