

R-75-1823

RESOLUTION NO. 213060

APR 17 1975

A RESOLUTION ESTABLISHING AN UNDERGROUND UTILITY DISTRICT TO BE KNOWN AND DENOMINATED AS THE EUCLID AVENUE (LISE AVENUE TO FEDERAL BOULEVARD) UNDERGROUND UTILITY DISTRICT.

WHEREAS, by Resolution No. 212768, a public hearing was called for on APR 17 1975 at the hour of 8:30 a.m. in the Council Chambers of the City Administration Building, 202 C Street, San Diego, California, to determine whether the public health, safety or general welfare requires the removal of poles, overhead wires and associated overhead structures and the underground installation of wires and facilities for supplying electric, communication, community antenna television or similar or associated service within that certain area of the City of San Diego more particularly described as follows:

The following lots and blocks of BEVERLY, MAP 1125: Lots 1 through 5 of Block 1 and lots 14 through 20 of Block 2; The following lots of HORTON'S PURCHASE, MAP 283 as shown on City of San Diego Drawing No. 16371-D: The easterly 100 feet of Lot 30 lying north of Lise Avenue and west of Euclid Avenue and the easterly 100 feet of Lot 29 lying west of Euclid Avenue; the easterly 50 feet of EUCLID HOSPITAL, MAP 5802; the following portions of Lot 16, HORTON'S PURCHASE, MAP 283: The easterly 50 feet lying between Beech Street and Euclid Hospital, Map 5802 and the southerly 125 feet lying between Euclid Avenue and Chester Square Addition, Map 339 and north of Lyon Street; Lots 46 and 47 of CHESTER SQUARE, MAP 2959.

Said district shall also include the following described public rights-of-way:

EUCLID AVENUE between a line 125 feet north of Lyon Street and the north line of Lot 29, Michelle Manor, Map 3842; HILLTOP DRIVE between Euclid Avenue and a line 50 feet east of Euclid Avenue; BEECH STREET between Euclid Avenue and a line 50 feet west of Euclid

Avenue; LYON STREET between Euclid Avenue and the west line of Lot 46, Chester Square, Map 2959; XI-SD-94 between the west line of Euclid Avenue and a line 50 feet west.

and all as more particularly shown on Drawing No. 16371-D, entitled "EUCLID AVENUE (Lise Avenue to Federal Boulevard) UNDERGROUND UTILITY DISTRICT," copies of which are on file in the office of the City Clerk as Document No. 750480 and attached hereto and incorporated herein as Exhibit A; and

WHEREAS, notice of such hearing has been given by the City Clerk to all affected property owners as defined in Chapter VI, Article 1, Division 5 of the San Diego Municipal Code, and the utilities concerned in the manner and for the time required by law; and

WHEREAS, such hearing has been duly and regularly held and all persons interested have been given an opportunity to be heard; NOW, THEREFORE,

BE IT RESOLVED, by the Council of The City of San Diego, as follows:

1. The City Council does hereby find and determine that the public health, safety and general welfare require the removal of poles, overhead wires and associated overhead structures and the underground installation of wires and facilities for supplying electric, communication, community antenna television or similar or associated service within the area set forth above and that pursuant to Chapter VI, Article 1, Division 5 of the San Diego Municipal Code, the above-described area is hereby declared to be an underground utility district in the City of

San Diego, and the maps and document referred to above are hereby incorporated as a part of this resolution.

2. The City Council shall by subsequent resolution fix the date upon which the property in the district must be ready to receive underground service, and shall by subsequent resolution order the removal of all poles, overhead wires and associated overhead structures and the underground installation of wires and facilities for supplying electric, communication, community antenna television or similar or associated service.

3. The City Clerk be and he is hereby instructed to notify all affected persons as defined in Chapter VI, Article 1, Division 5 of the San Diego Municipal Code, and all affected utility companies of the adoption of this resolution within fifteen (15) days after the date of such adoption. The City Clerk shall further notify said affected persons as defined in Chapter VI, Article 1, Division 5 of the San Diego Municipal Code of the necessity that if they desire to continue to receive electric, communication, community antenna television or similar or associated service, they shall provide at their own expense all necessary facility changes on their premises so as to receive underground service from the lines relocated underground of the supplying utility company subject to applicable rules, regulations and tariffs of the respective utility company on file with the Public Utilities Commission of the State of California (as of the date of adoption of this resolution) and subject to all other applicable requirements of State law and City ordinances. The


Clerk's notification shall be made in the manner provided in Chapter VI, Article 1, Division 5 of the San Diego Municipal Code.

4. The City Council hereby finds that the underground utility district created herein is required by the public health, safety and general welfare for the following reason:

This street is extensively used by the general public and carries a heavy volume of pedestrian and vehicular traffic.

APPROVED: JOHN W. WITT, City Attorney


By

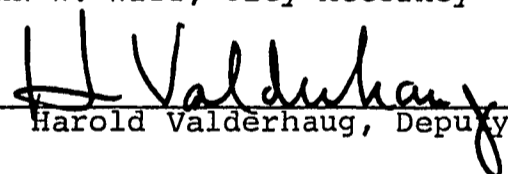
Harold Valderhaug, Deputy

HOV:nr
2-24-75
Or.Dept. E&D

-4-

213060

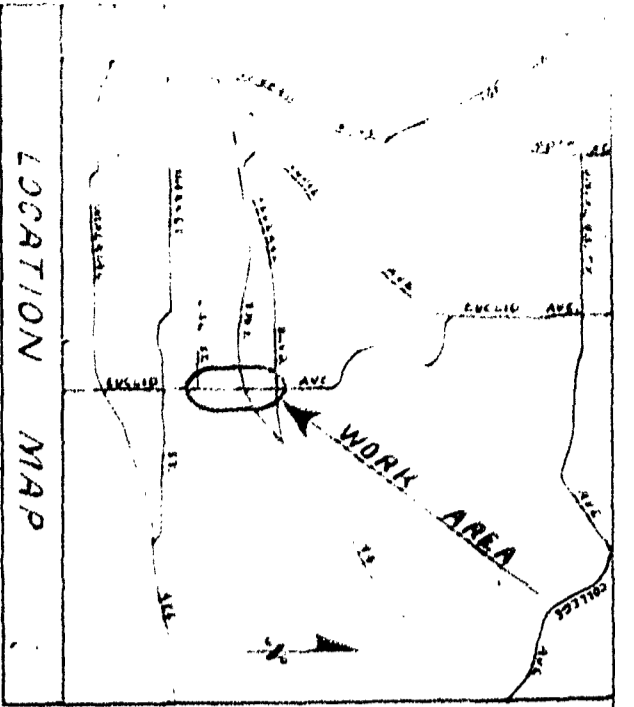


SCALE 1"=100'



LEGEND:
 BOUNDARY OF UTILITY DISTRICT
 COUNTY ASSESSORS BOOK AND PAGE NO. 580-430
 COUNTY ASSESSORS PARCEL NO. 5
 HOUSE NO. 7360
 PARCEL LOT LINE

750480
 MAR 18 1975

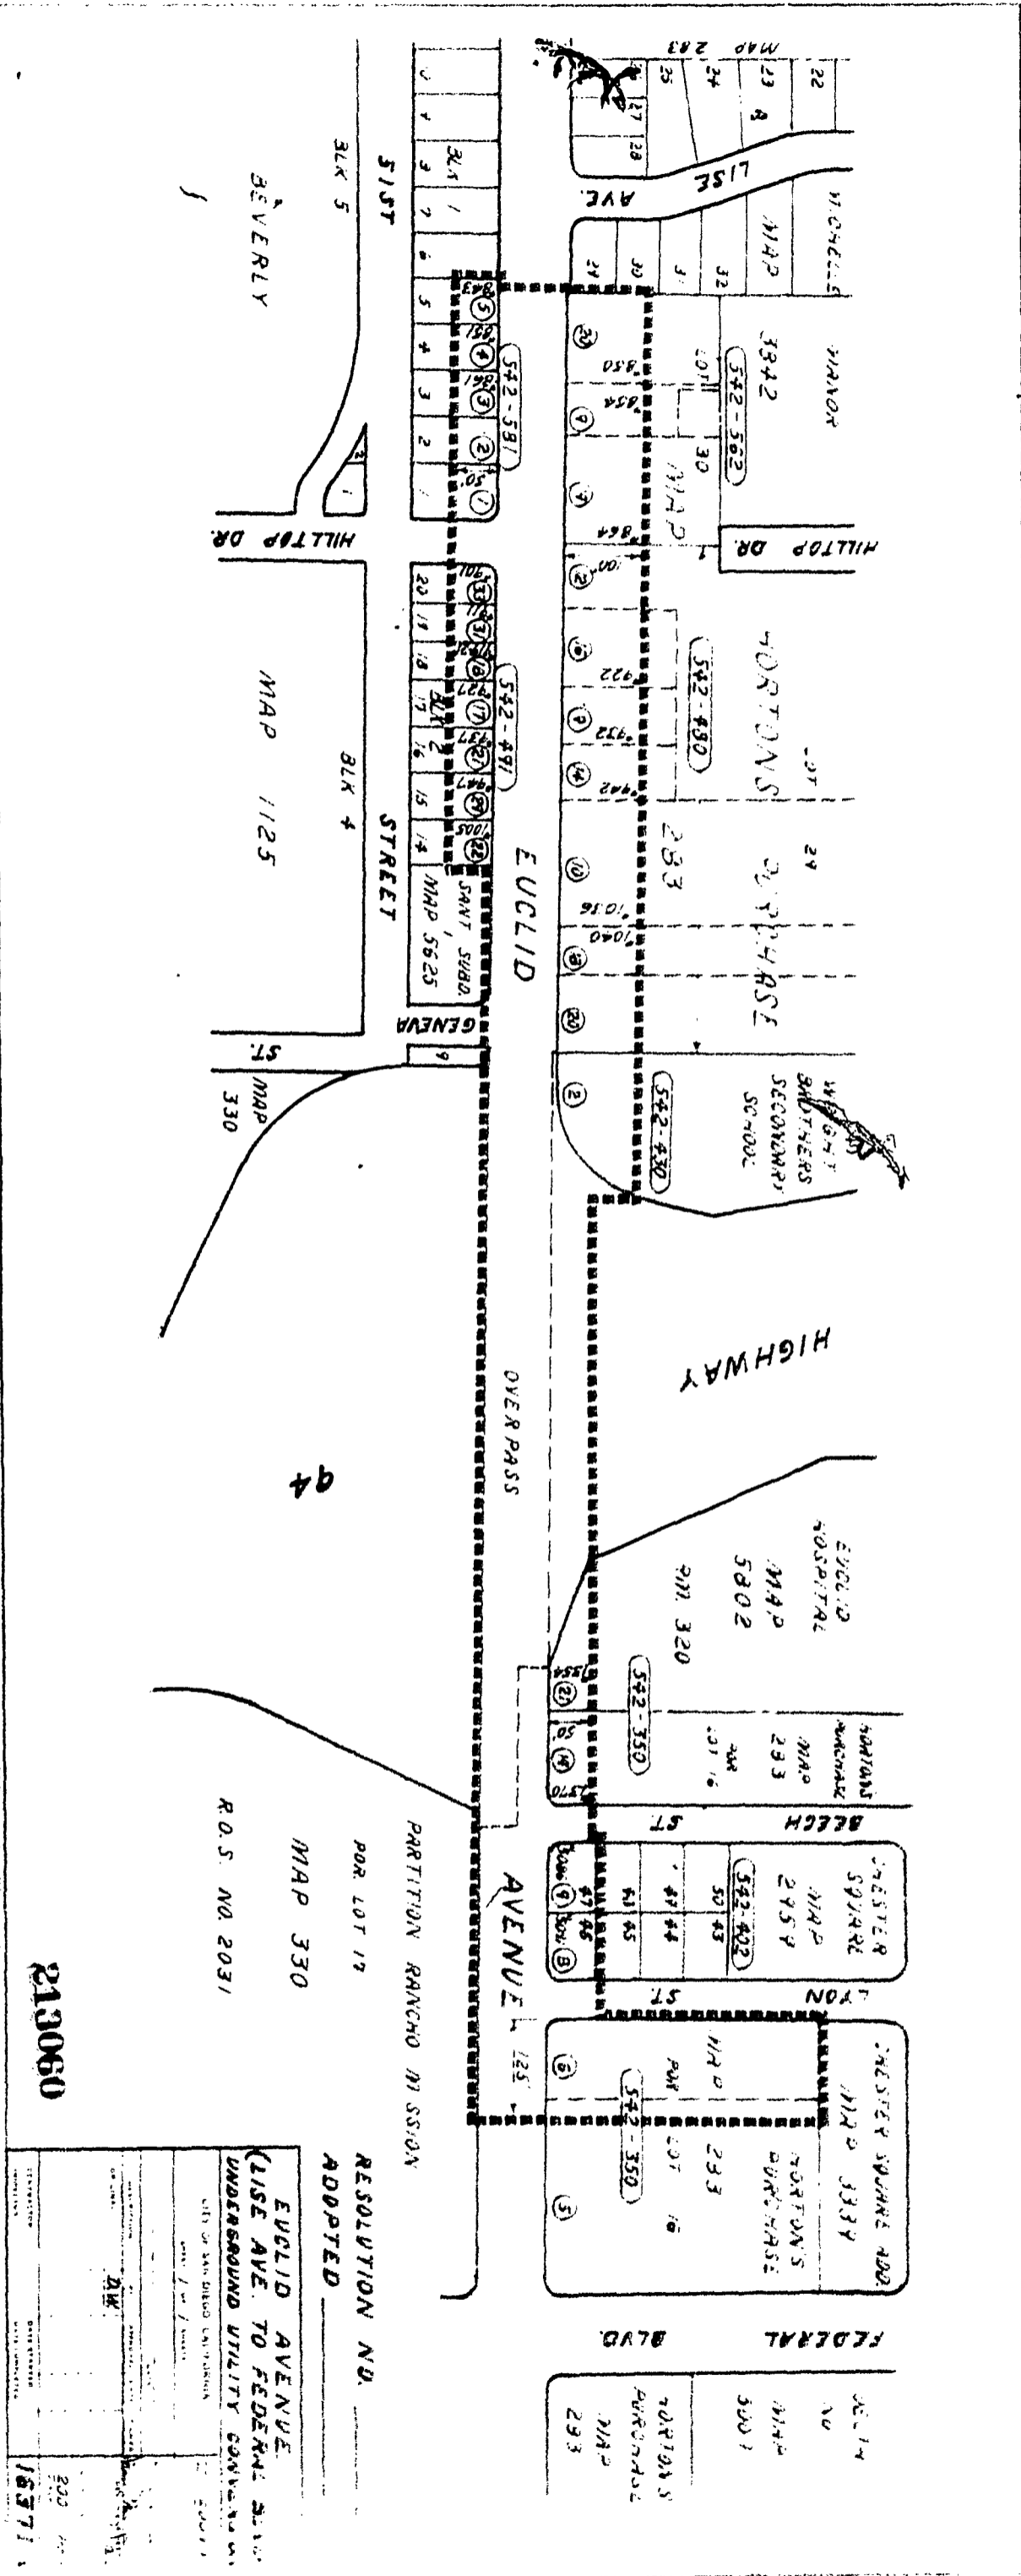

213060

RESOLUTION NO. _____
ADOPTED _____

EUCLID AVENUE
(LISE AVE. TO FEDERAL BLVD.)
UNDERGROUND UTILITY CONTRACT NO. _____

CITY OF SAN DIEGO, CALIFORNIA
 DATE: _____
 BY: _____
 TITLE: _____

200
 15371

APR 17 1975

Passed and adopted by the Council of The City of San Diego on _____,
by the following vote:

Councilmen	Yeas	Nays	Excused	Absent
Gil Johnson	<input type="checkbox"/>	<input type="checkbox"/>	<input type="checkbox"/>	<input checked="" type="checkbox"/>
Maureen F. O'Connor	<input checked="" type="checkbox"/>	<input type="checkbox"/>	<input type="checkbox"/>	<input type="checkbox"/>
Lee Hubbard	<input checked="" type="checkbox"/>	<input type="checkbox"/>	<input type="checkbox"/>	<input type="checkbox"/>
Leon L. Williams	<input checked="" type="checkbox"/>	<input type="checkbox"/>	<input type="checkbox"/>	<input type="checkbox"/>
Floyd L. Morrow	<input checked="" type="checkbox"/>	<input type="checkbox"/>	<input type="checkbox"/>	<input type="checkbox"/>
Bob Martinet	<input checked="" type="checkbox"/>	<input type="checkbox"/>	<input type="checkbox"/>	<input type="checkbox"/>
Jim Ellis	<input checked="" type="checkbox"/>	<input type="checkbox"/>	<input type="checkbox"/>	<input type="checkbox"/>
Jess D. Haro	<input checked="" type="checkbox"/>	<input type="checkbox"/>	<input type="checkbox"/>	<input type="checkbox"/>
Mayor Pete Wilson	<input checked="" type="checkbox"/>	<input type="checkbox"/>	<input type="checkbox"/>	<input type="checkbox"/>

AUTHENTICATED BY:

PETE WILSON
Mayor of The City of San Diego, California.

(Seal)

EDWARD NIELSEN
City Clerk of The City of San Diego, California.

By *Patricia Islen*, Deputy.

1975 FEB 32 PM 3:43

Office of the City Clerk, San Diego, California

Resolution Number **213060** Adopted **APR 17 1975**

E. L.