

R-75-2307

RESOLUTION NO. 213466

JUN 5 1975


VACATION OF A PORTION OF MAPLE STREET ADJACENT TO  
LOTS 6 AND 7, BLOCK 89, MIDDLETOWN, BETWEEN KETTNER  
BOULEVARD AND INDIA STREET.

BE IT RESOLVED, by the Council of The City of San Diego,  
California, that a portion of MAPLE STREET adjacent to Lots 6 and  
7, Block 89, Middletown, between Kettner Boulevard and India Street,  
as more particularly referred to in Resolution of Intention  
No. 213206 is unnecessary for present or prospective  
public street purposes.

BE IT FURTHER RESOLVED, that a portion of MAPLE STREET adjacent  
to Lots 6 and 7, Block 89, Middletown, between Kettner Boulevard  
and India Street as more particularly shown on Map No. 13376-B, on  
file in the office of the City Clerk as Document No. 751181,  
which said map is attached hereto and made a part hereof, be and  
the same is hereby ordered vacated.

BE IT FURTHER RESOLVED, that the City Clerk shall cause a  
certified copy of this resolution, attested by him under seal,  
to be recorded in the office of the County Recorder.

APPROVED: JOHN W. WITT, City Attorney

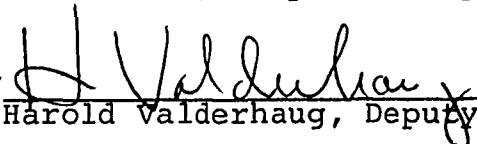By   
Harold Valderhaug, Deputy

HOV:nr 221.1  
4-16-75  
Or.Dept. E&D

SCALE




1"=50'

5


# INTERSTATE


L.O. 3546

INDIA STREET

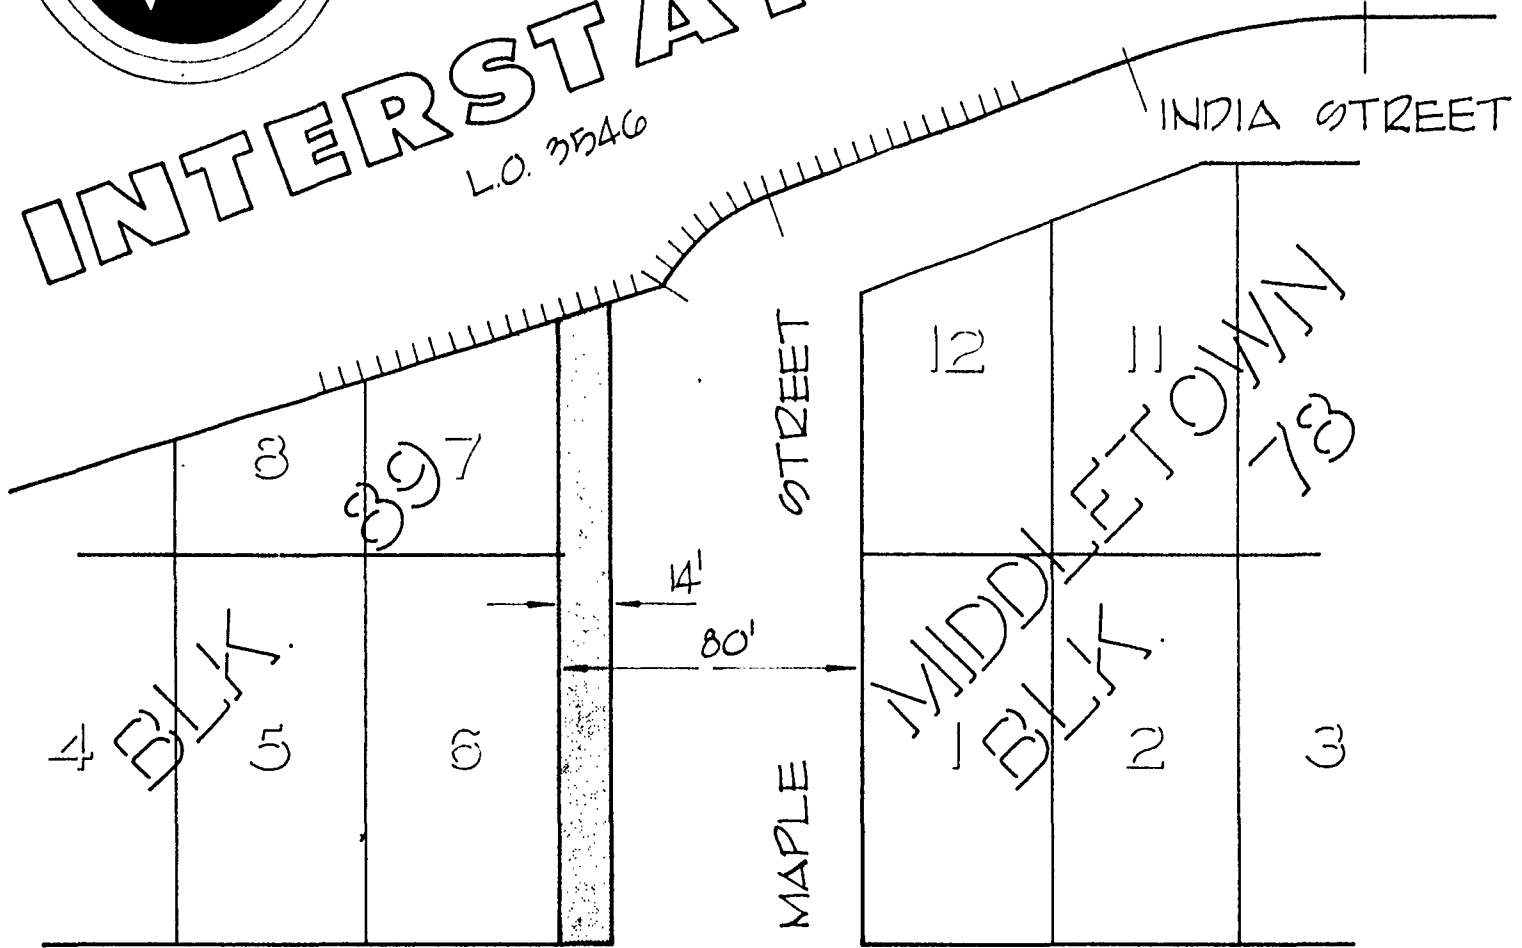

# KETTNER BOULEVARD

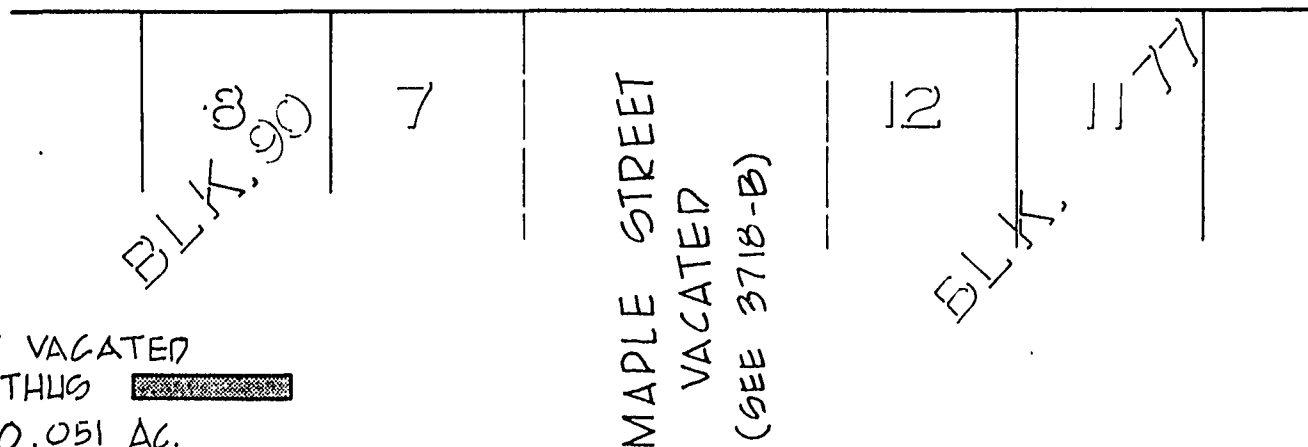

STREET VACATED  
SHOWN THUS   
AREA: 0.051 AC.

MAPLE STREET  
VACATED  
(SEE 3718-B)

RAYMOND F. HALL CORPORATION  
CIVIL ENGINEERING  
& LAND SURVEYS  
2802 JUAN STREET  
SAN DIEGO, CALIFORNIA 92110  
714-298-6183  
PROJECT NO. 9101

DOCUMENT NO. 751181

FILED MAY 12 1975

OFFICE OF THE CITY CLERK

SAN DIEGO, CALIFORNIA

STREET VACATION: A PORTION OF MAPLE STREET, ADJACENT TO LOTS 6 AND 7, BLOCK 89, MIDDLETOWN BETWEEN KETTNER BLVD. AND INDIA STREET.

DESCRIPTION	BY	APPROVED	DATE	FILMED	CITY OF SAN DIEGO, CALIFORNIA	
ORIGINAL	V.G.W.	R.F.H.	5/74		SHEET   OF   SHEETS	
					<i>C. J. Loehner</i>	9-10-74
					FOR CITY ENGINEER	DATE
						<i>Bill Roubicek</i>
						CONTROL CERTIFICATION
					DIVISION HEAD	206-1715
					PLANNING DEPT.	LAMBERT COORDINATES
					SECTION HEAD	13376 - B
					STATUS	

213466

Passed and adopted by the Council of The City of San Diego on JUN 5 1975,  
 by the following vote:

Councilmen	Yeas	Nays	Excused	Absent
Gil Johnson	<input checked="" type="checkbox"/>	<input type="checkbox"/>	<input type="checkbox"/>	<input type="checkbox"/>
Maureen F. O'Connor	<input checked="" type="checkbox"/>	<input type="checkbox"/>	<input type="checkbox"/>	<input type="checkbox"/>
Lee Hubbard	<input checked="" type="checkbox"/>	<input type="checkbox"/>	<input type="checkbox"/>	<input type="checkbox"/>
Leon L. Williams	<input checked="" type="checkbox"/>	<input type="checkbox"/>	<input type="checkbox"/>	<input type="checkbox"/>
Floyd L. Morrow	<input checked="" type="checkbox"/>	<input type="checkbox"/>	<input type="checkbox"/>	<input type="checkbox"/>
Bob Martinet	<input checked="" type="checkbox"/>	<input type="checkbox"/>	<input type="checkbox"/>	<input type="checkbox"/>
Jim Ellis	<input checked="" type="checkbox"/>	<input type="checkbox"/>	<input type="checkbox"/>	<input type="checkbox"/>
Jess D. Haro	<input type="checkbox"/>	<input type="checkbox"/>	<input type="checkbox"/>	<input checked="" type="checkbox"/>
Mayor Pete Wilson	<input checked="" type="checkbox"/>	<input type="checkbox"/>	<input type="checkbox"/>	<input type="checkbox"/>

AUTHENTICATED BY:

PETE WILSON  
 Mayor of The City of San Diego, California.

EDWARD NIELSEN  
 City Clerk of The City of San Diego, California.

By Kathleen Martinez, Deputy.

(Seal)

'75 APR 30 AM 9 47

Office of the City Clerk, San Diego, California

Resolution Number 213466 Adopted JUN 5 1975