

R-75-2316

RESOLUTION NO. 213468

JUN 5 1975

VACATION OF A PORTION OF JUPITER STREET, WESTERLY
OF LOT 2, LIPKIN SUBDIVISION.

BE IT RESOLVED, by the Council of The City of San Diego,
California, that a portion of JUPITER STREET, westerly of Lot 2,
Lipkin Subdivision, as more particularly referred to in Resolution
of Intention No. 213205 is unnecessary for present
or prospective public street purposes.

BE IT FURTHER RESOLVED, that a portion of JUPITER STREET,
westerly of Lot 2, Lipkin Subdivision, as more particularly shown
on Map No. 12853-B, on file in the office of the City Clerk as
Document No. 751179, which said map is attached hereto
and made a part hereof, be and the same is hereby ordered vacated.

BE IT FURTHER RESOLVED, that the City Clerk shall cause a
certified copy of this resolution, attested by him under seal,
to be recorded in the office of the County Recorder.

APPROVED: JOHN W. WITT, City Attorney


By H. Valderhaug
Harold Valderhaug, Deputy

HOV:nr 221.1
4-16-75
Or.Dept. E&D

BASIS OF BEARINGS IS THE
NORTHERLY LINE OF LIPKIN
SUBDIVISION i.e. N72°47'18"E

SCALE 1"=50'

S'LY R/W LINE II-SD 109 PER L.O. 61504

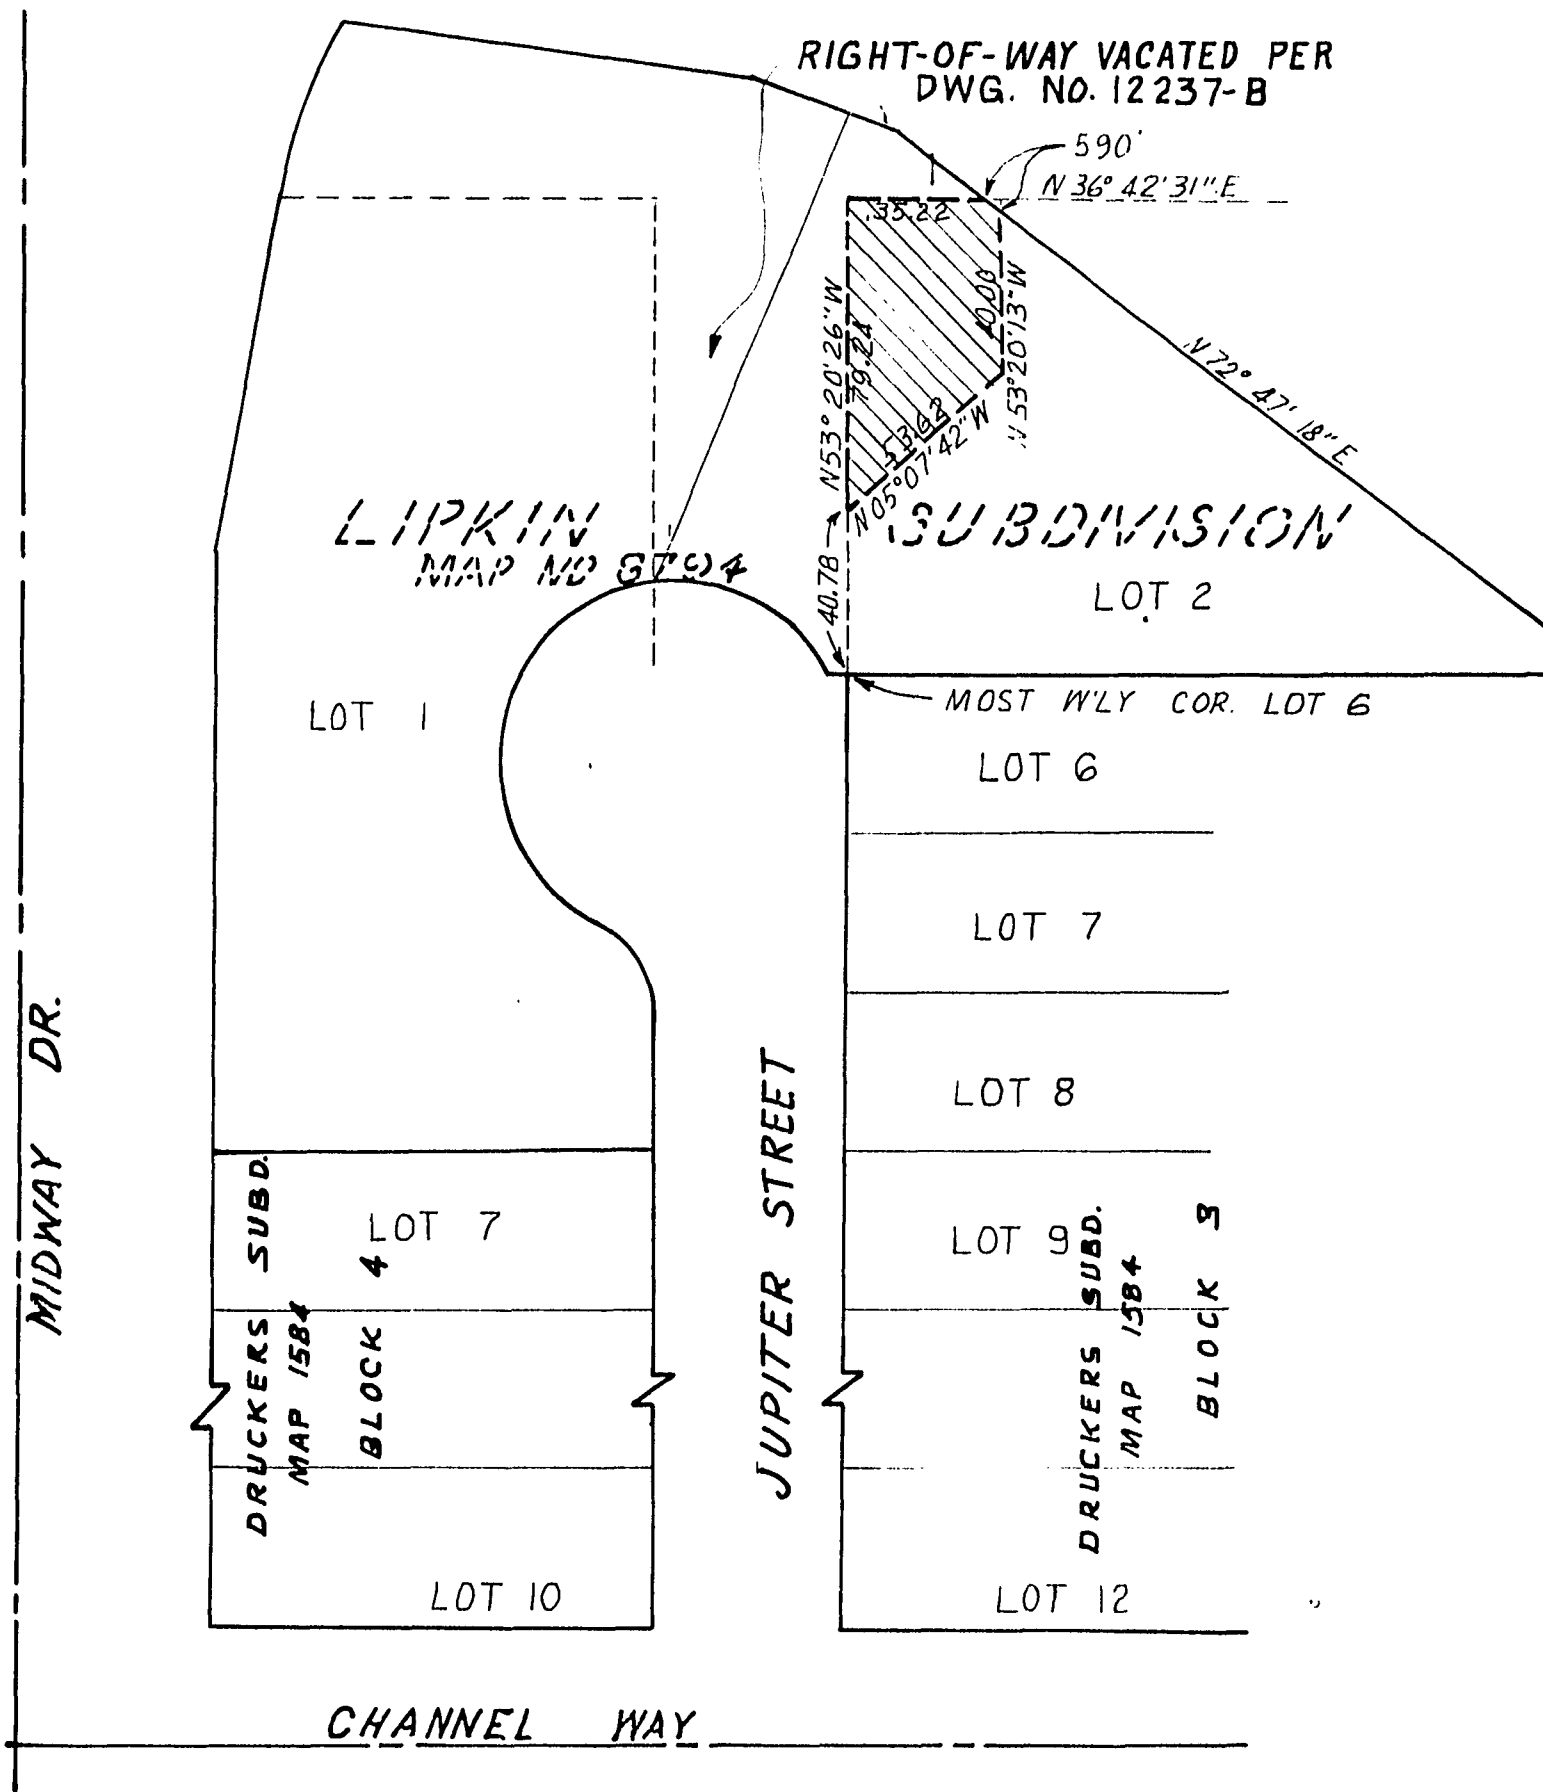

AREA VACATED SHOWN

AREA VACATED = .056 AC.

REFERENCES LO 61504, 13724-D
RELINQUISHMENT MAP 101.12237-B

DOCUMENT NO. 751179
FILED MAY 12 1975
OFFICE OF THE CITY CLERK
SAN DIEGO, CALIFORNIA

STREET VACATION -
A PORTION OF JUPITER STREET IN LOT 2,
LIPKIN SUBDIVISION

DESCRIPTION	BY	APPROVED	DATE	FILMED	CITY OF SAN DIEGO, CALIFORNIA DEPT. OF PUBLIC WORKS - CITY ENGINEER SHEET 1 OF 1 SHEETS	W.O. (72-7) NO. 27002
ORIGINAL	411					
ACNE AREA CORR.	A.K.	<i>[Signature]</i> KRISTOVILS	3-26-75		<i>[Signature]</i> FOR CITY ENGINEER	<i>[Signature]</i> CONTROL CERTIFICATION
					<i>[Signature]</i> DATE 3-18-75	
					DIVISION HEAD	214-1701 LAMBERT ENGINEERING
					SECTION HEAD	12853 - B

JUN 5 1975

Passed and adopted by the Council of The City of San Diego on _____,
by the following vote:

Councilmen	Yeas	Nays	Excused	Absent
Gil Johnson	<input checked="" type="checkbox"/>	<input type="checkbox"/>	<input type="checkbox"/>	<input type="checkbox"/>
Maureen F. O'Connor	<input checked="" type="checkbox"/>	<input type="checkbox"/>	<input type="checkbox"/>	<input type="checkbox"/>
Lee Hubbard	<input checked="" type="checkbox"/>	<input type="checkbox"/>	<input type="checkbox"/>	<input type="checkbox"/>
Leon L. Williams	<input checked="" type="checkbox"/>	<input type="checkbox"/>	<input type="checkbox"/>	<input type="checkbox"/>
Floyd L. Morrow	<input checked="" type="checkbox"/>	<input type="checkbox"/>	<input type="checkbox"/>	<input type="checkbox"/>
Bob Martinet	<input checked="" type="checkbox"/>	<input type="checkbox"/>	<input type="checkbox"/>	<input type="checkbox"/>
Jim Ellis	<input checked="" type="checkbox"/>	<input type="checkbox"/>	<input type="checkbox"/>	<input type="checkbox"/>
Jess D. Haro	<input checked="" type="checkbox"/>	<input type="checkbox"/>	<input type="checkbox"/>	<input type="checkbox"/>
Mayor Pete Wilson	<input checked="" type="checkbox"/>	<input type="checkbox"/>	<input type="checkbox"/>	<input type="checkbox"/>

AUTHENTICATED BY:

PETE WILSON
Mayor of The City of San Diego, California.

EDWARD NIELSEN
City Clerk of The City of San Diego, California.

By *Kathleen Martinez*, Deputy.

(Seal)

'75 APR 30 AM 9 52

Office of the City Clerk, San Diego, California

Resolution Number **213468** Adopted **JUN 5 1975**