

R-75-2252

RESOLUTION NO. 213478

JUN 5 1975

VACATION OF KEARNY VILLA ROAD BETWEEN AERO DRIVE
AND A WESTERLY REALIGNMENT OF KEARNY VILLA ROAD.

BE IT RESOLVED, by the Council of The City of San Diego,
California, that KEARNY VILLA ROAD between Aero Drive and a westerly
realignment of Kearny Villa Road, as more particularly referred to
in Resolution of Intention No. 213148 is unnecessary
for present or prospective public street purposes.

BE IT FURTHER RESOLVED, that KEARNY VILLA ROAD between Aero
Drive and a westerly realignment of Kearny Villa Road, as more
particularly shown on Map No. 15761-D, on file in the office of the
City Clerk as Document No. 751070, which said map is
attached hereto and made a part hereof, be and the same is hereby
ordered vacated.

BE IT FURTHER RESOLVED, that the City Clerk shall cause a
certified copy of this resolution, attested by him under seal, to
be recorded in the office of the County Recorder.

APPROVED: JOHN W. WITT, City Attorney

By H. Valderhaug
Harold Valderhaug, Deputy

HOV:jat 221.1
4-9-75
Or.Dept. E&D

R I V E

R=1200.00'

"AREO"

6.28'

N 63° 28' 19" W

N

N 6

S 52° 54' 45" W (R)

N 52° 54' 45" E (R)

K E A R N Y

LOT 10

31 1

51'

63'


R=9

R=

3 N

M E Y

P I Y E R J D E

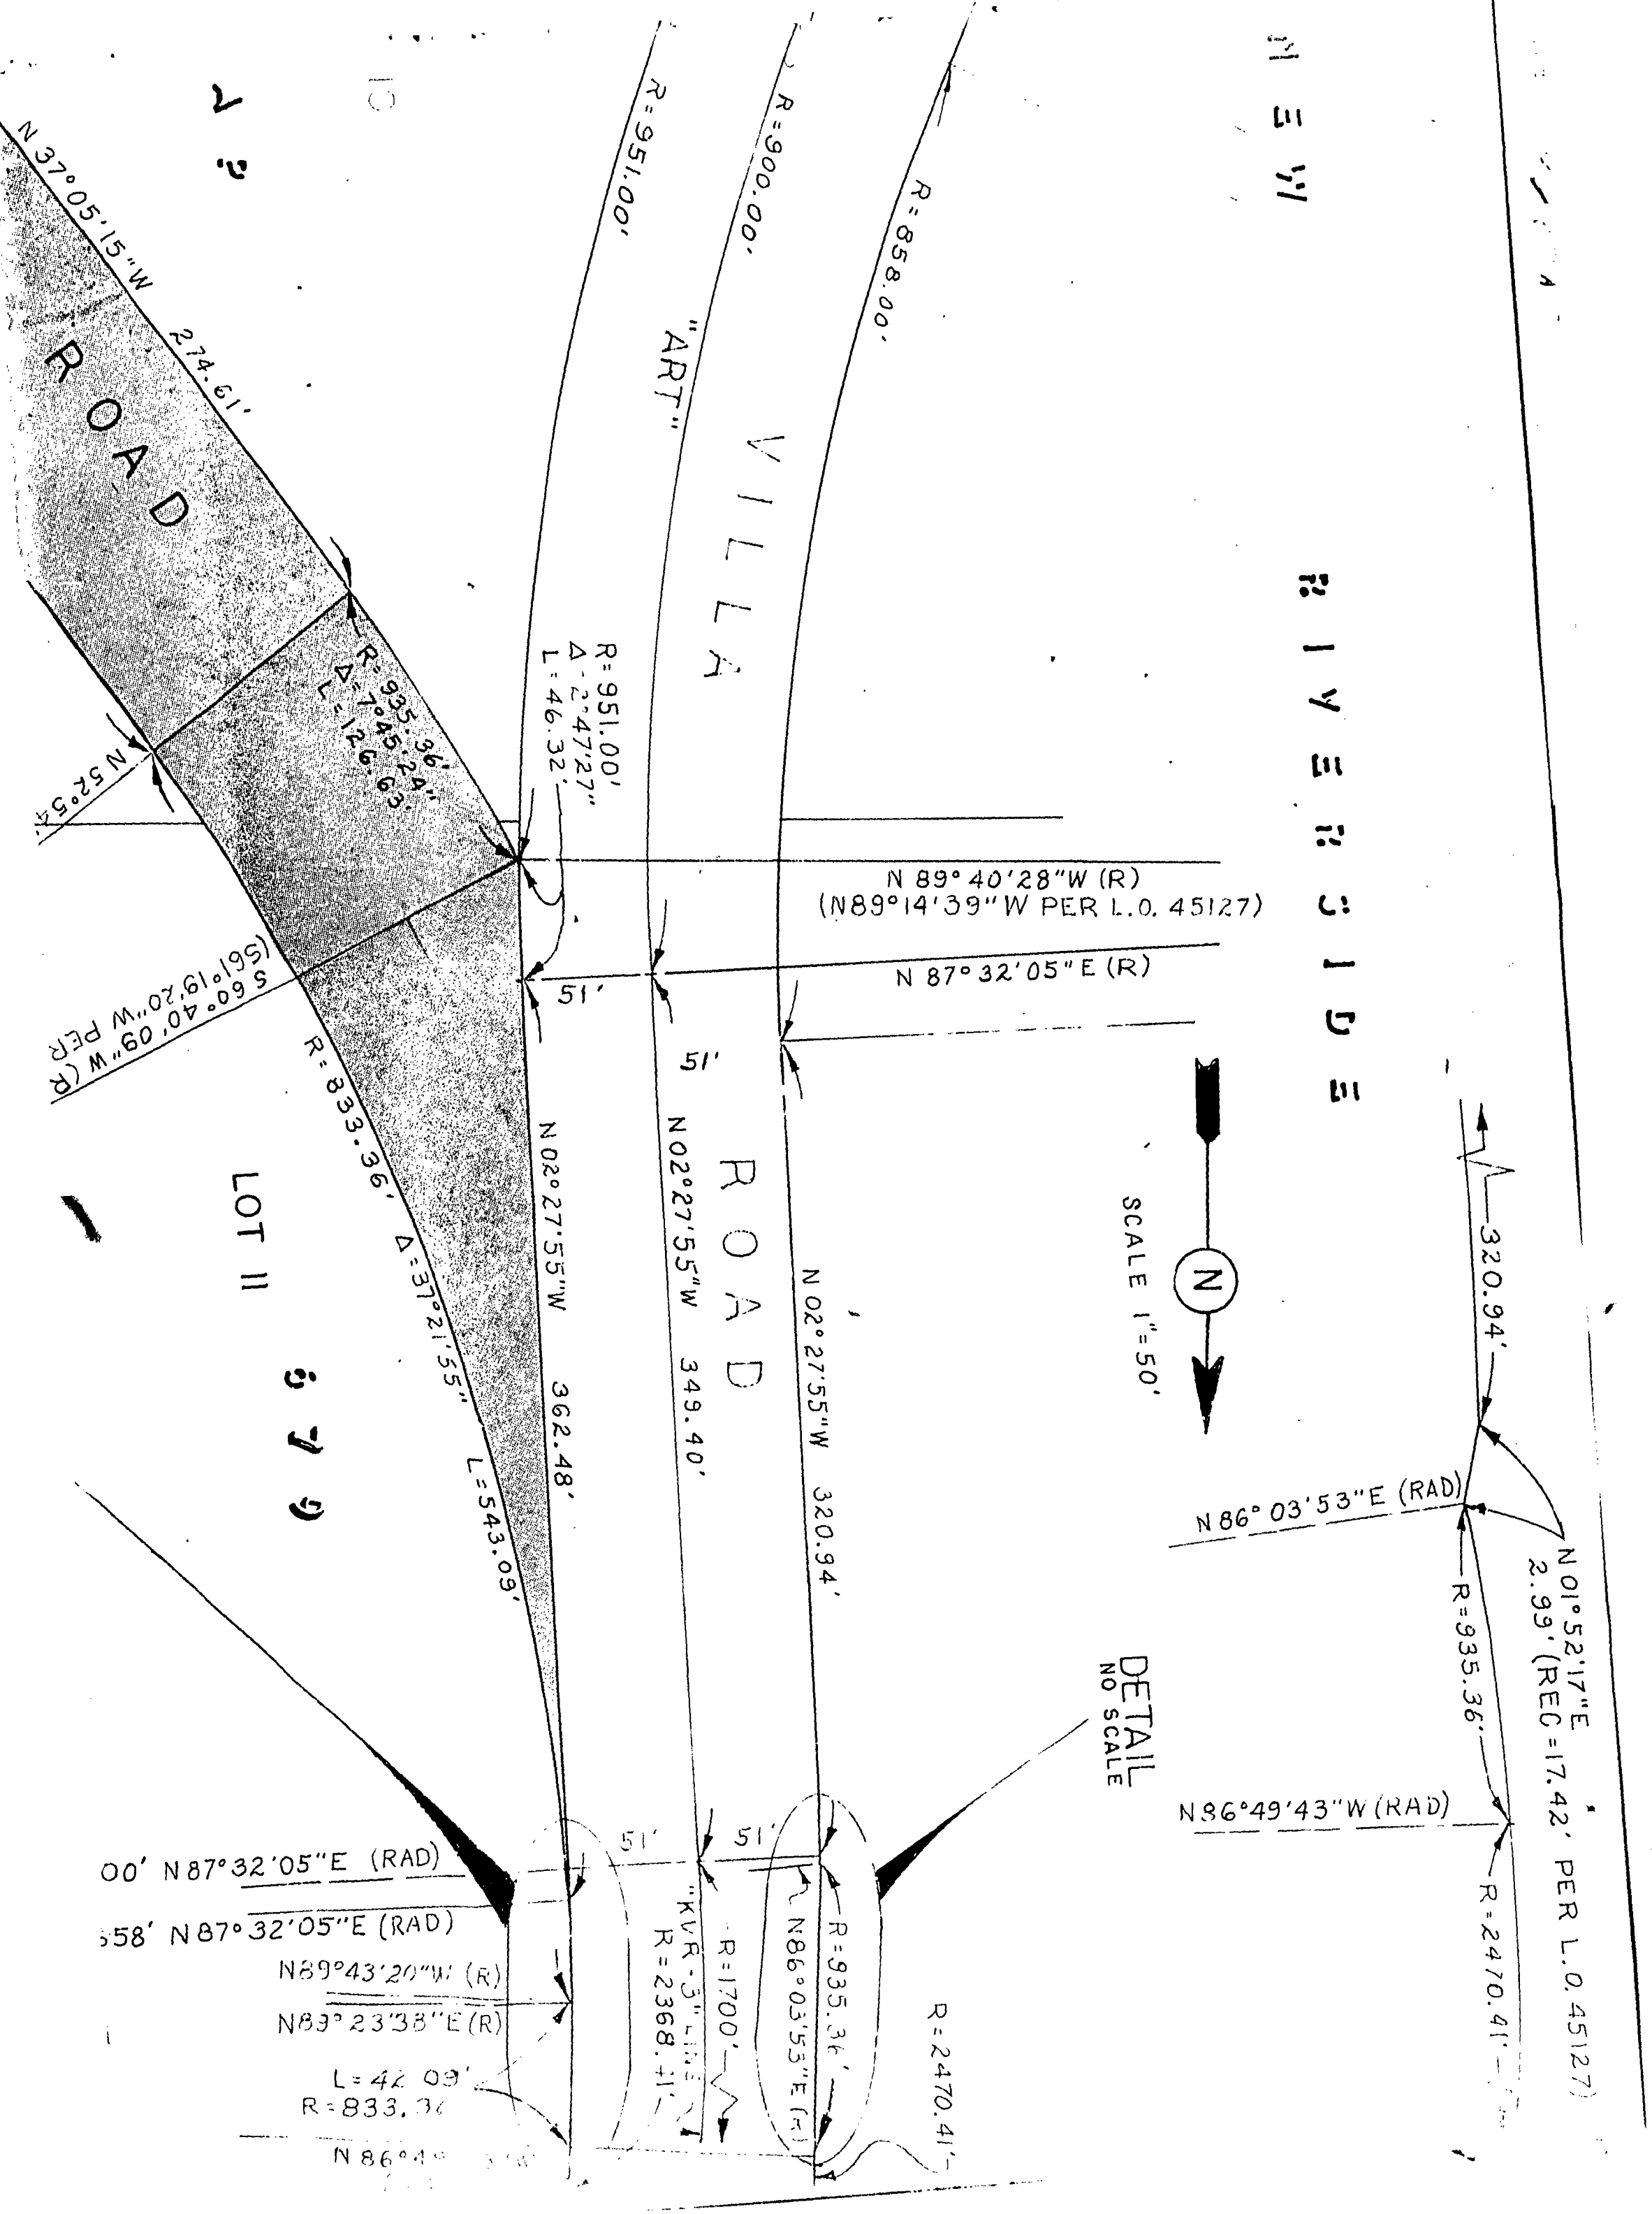

ROAD

"ART" VILLA

ROAD

LOT II



SCALE 1"=50'

DETAIL NO SCALE

$N 37^{\circ}05'15''W$
 $274.61'$

$R = 951.00'$
 $L = 2,472.27'$

$N 89^{\circ}40'28''W$ (R)
(N89°14'39''W PER L.O. 45127)

$N 87^{\circ}32'05''E$ (R)

51'

51'

$N 02^{\circ}27'55''W$

362.48'

$L = 543.09'$

$N 02^{\circ}27'55''W$

349.40'

$N 02^{\circ}27'55''W$

320.94'

$N 86^{\circ}03'53''E$ (RAD)

$R = 935.36'$

$N 01^{\circ}52'17''E$
2.99' (REC = 17.42' PER L.O. 45127)

$N 86^{\circ}49'43''W$ (RAD)

$R = 2470.41'$

$00' N 87^{\circ}32'05''E$ (RAD)

$558' N 87^{\circ}32'05''E$ (RAD)

$N 89^{\circ}43'20''W$ (R)

$N 89^{\circ}23'38''E$ (R)

$L = 42.09'$
 $R = 833.36'$

$N 86^{\circ}49'43''W$ (RAD)

51'

51'

"KVR-3" LINE
 $R = 2368.41'$

$R = 935.36'$
 $N 86^{\circ}03'53''E$ (R)

$R = 2470.41'$

RESEARCH

PAVING

AERO COURT

MAP

3333

AERO DRIVE

N88°53'46"E

R=1200.00'

"ARE"

S.E. CORNER
LOT 10 PER
7491/48 O.R.
(6311-D)

N89°05'10"E
49.44'

S88°53'15"W 199.92'

S89°05'10"W 216.28'

S17°49'55"E 165.93'

N65°45'45"W (R)
N70°08'36"E (R)
R=128.00'
Δ=44°05'39"
L=98.51'

R=949.00'

N63°48'28"E (R)
Δ=17°13'51"

L=285.40'

K E A R N Y

Δ=10°53'33" R=687.73'
L=187.83'

N86°22'39"E
35.40'

R=100.00'
Δ=75°47'26"
L=132.28'

LOT 17


503°37'21"E
(RAD)

N72°10'05"E (R)

N52°54'45"E (R)
S52°54'45"W (R)

NOTES:
 STREET VACATION SHOWN SHADED
 AREA = 2.792 ACRES

REFERENCES:
 5662-B, 6311-D, 6817-D, 13840-L, LO-45126.1, LO-45127
 BASIS OF BEARINGS: SOUTH LINE OF LOT 10, NEW RIVERSIDE PER
 DOCUMENT RECORDED FEB. 10, 1959, BOOK 7491, PAGE 48 O. R.
 I.E. N89°05'10"E

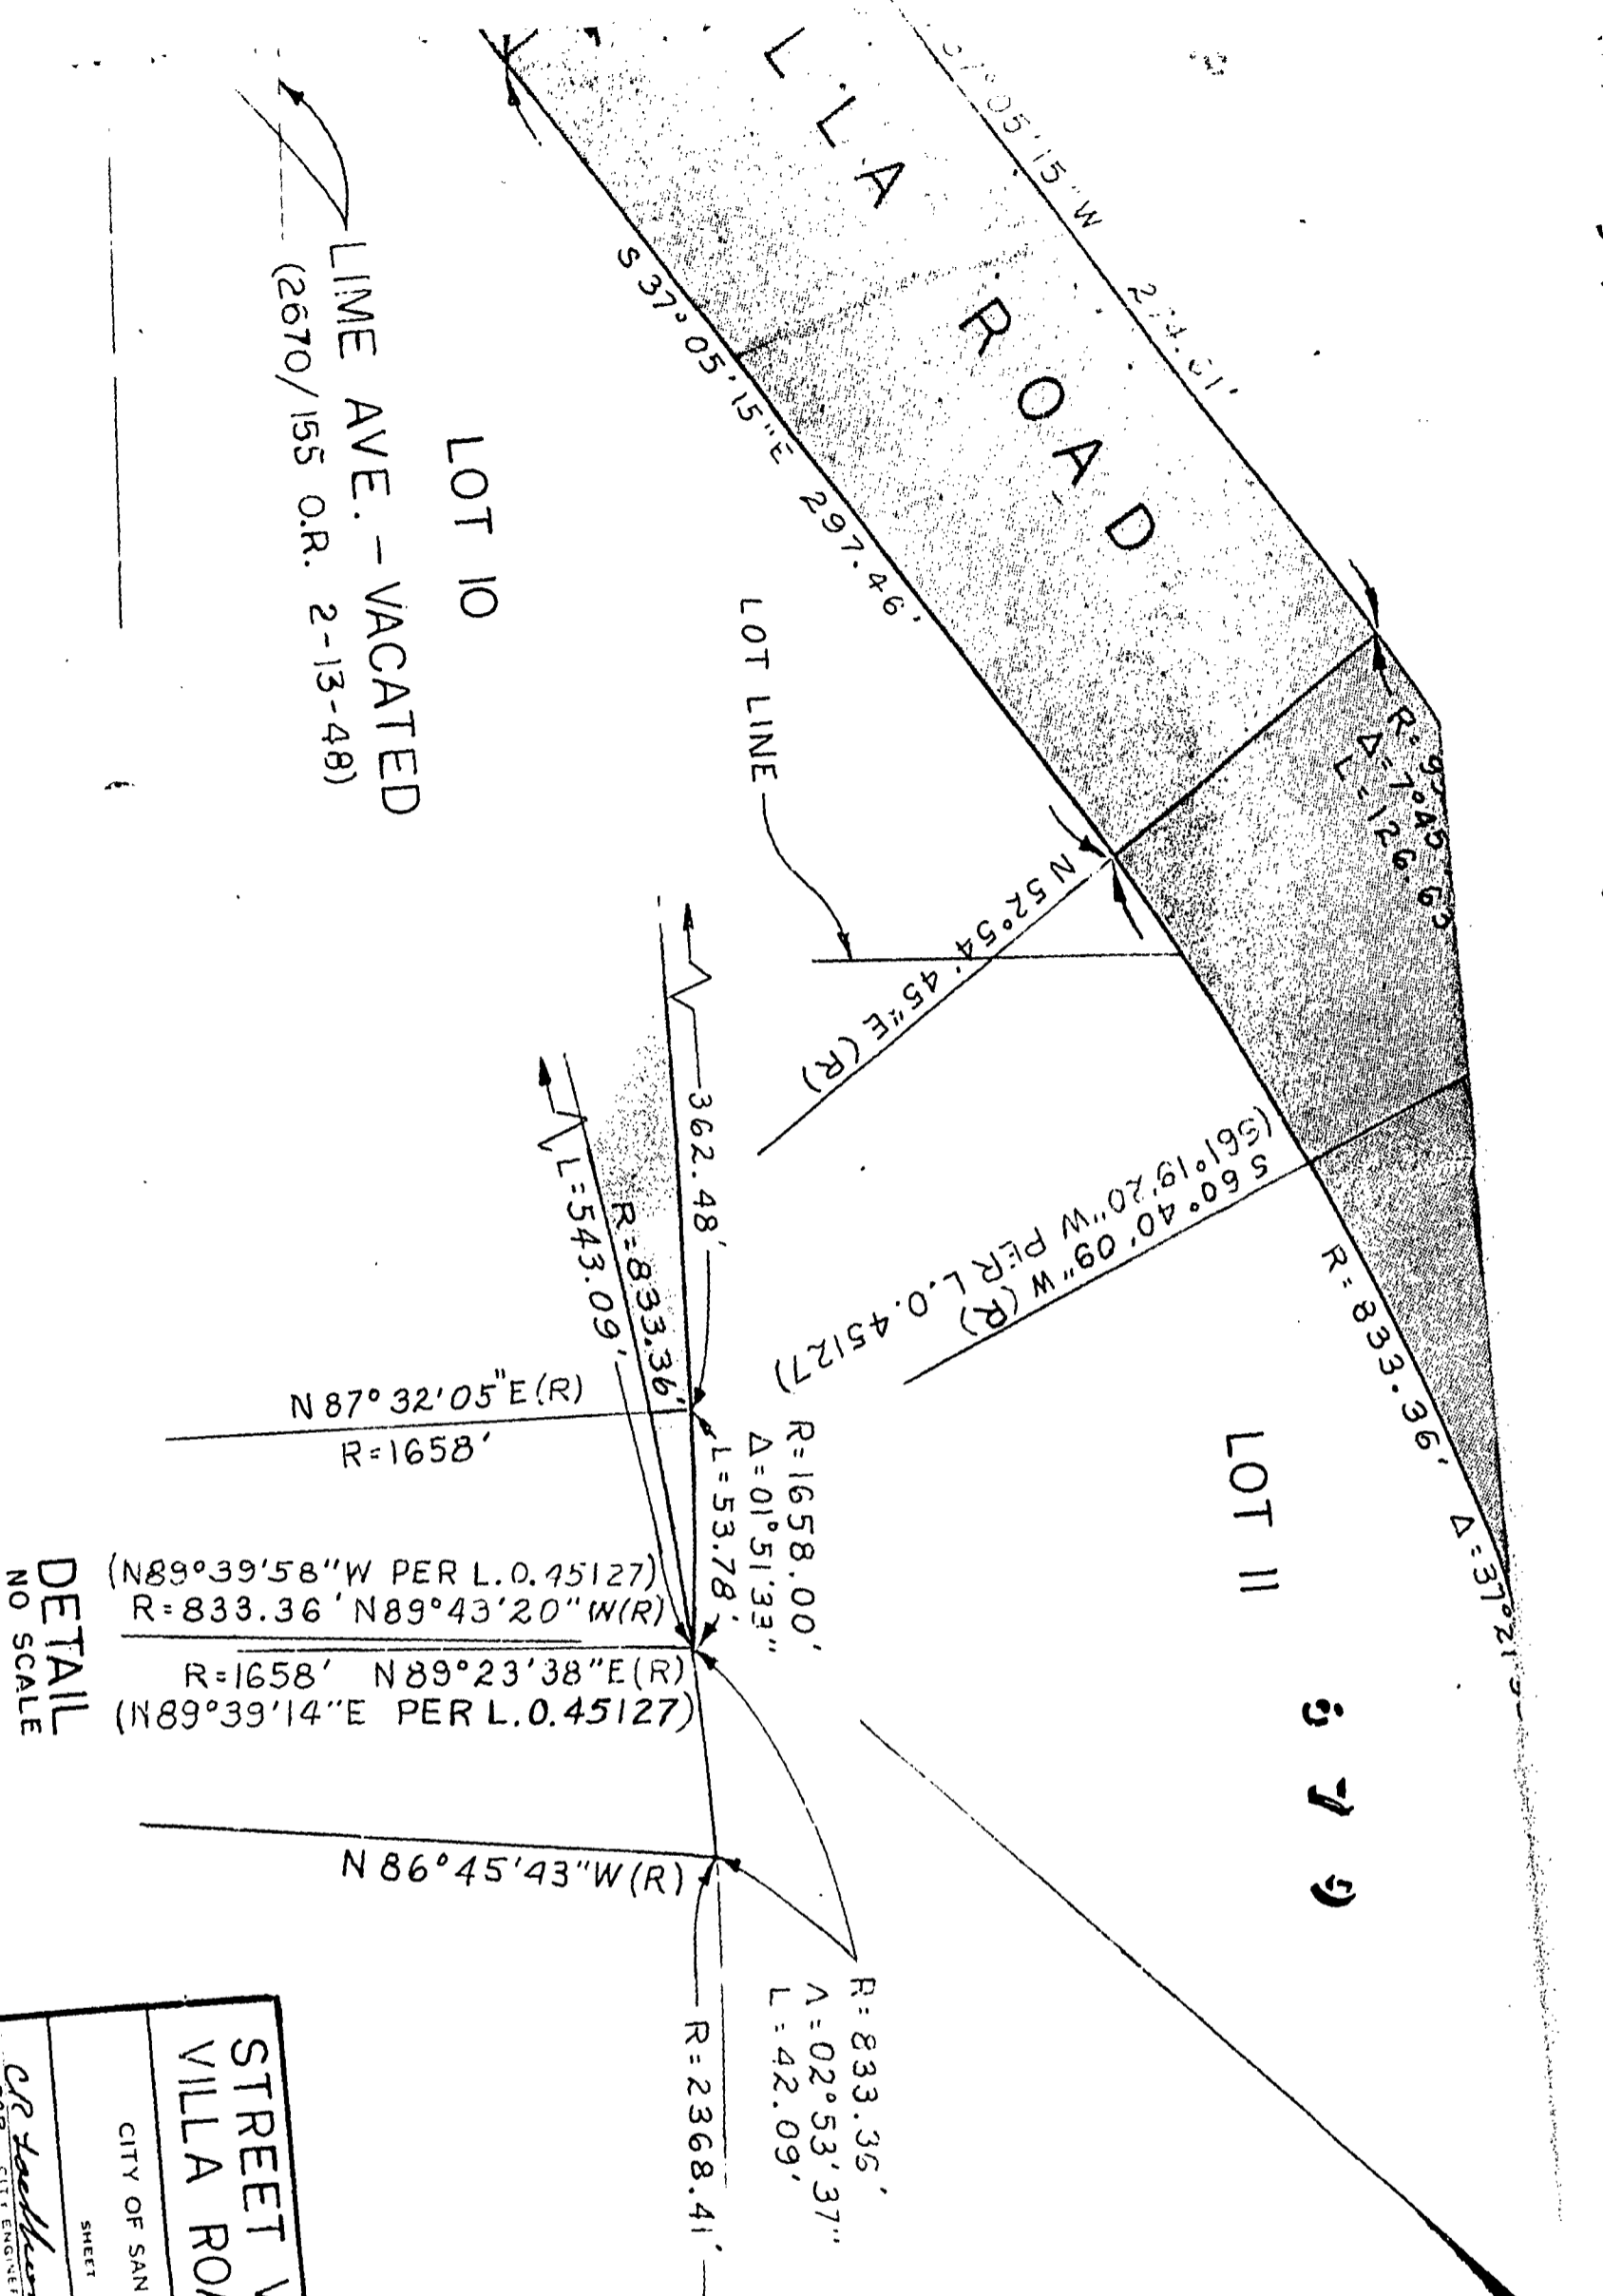

DETAIL
 NO SCALE

DOCUMENT NO. 751070
 FILED MAY 5 1975
 OFFICE OF THE CITY CLERK
 SAN DIEGO, CALIFORNIA

STREET VACATION — KEARNY VILLA ROAD NORTHERLY OF AERO DRIVE		NO. 27002 (71-17)
CITY OF SAN DIEGO, CALIFORNIA		
SHEET 1 OF 1 SHEETS		
FOR CITY ENGINEER	BY	DATE
<i>CR Fackler</i>		5-11-73
DESCRIPTION	BY	APPROVED DATE
ORIGINAL LP		
CONTRACTOR		DATE STARTED
INSPECTOR		DATE COMPLETED
		15761-D

Passed and adopted by the Council of The City of San Diego on JUN 5 1975
 by the following vote:

Councilmen	Yeas	Nays	Excused	Absent
Gil Johnson	<input checked="" type="checkbox"/>	<input type="checkbox"/>	<input type="checkbox"/>	<input type="checkbox"/>
Maureen F. O'Connor	<input checked="" type="checkbox"/>	<input type="checkbox"/>	<input type="checkbox"/>	<input type="checkbox"/>
Lee Hubbard	<input checked="" type="checkbox"/>	<input type="checkbox"/>	<input type="checkbox"/>	<input type="checkbox"/>
Leon L. Williams	<input checked="" type="checkbox"/>	<input type="checkbox"/>	<input type="checkbox"/>	<input type="checkbox"/>
Floyd L. Morrow	<input checked="" type="checkbox"/>	<input type="checkbox"/>	<input type="checkbox"/>	<input type="checkbox"/>
Bob Martinet	<input checked="" type="checkbox"/>	<input type="checkbox"/>	<input type="checkbox"/>	<input type="checkbox"/>
Jim Ellis	<input checked="" type="checkbox"/>	<input type="checkbox"/>	<input type="checkbox"/>	<input type="checkbox"/>
Jess D. Haro	<input checked="" type="checkbox"/>	<input type="checkbox"/>	<input type="checkbox"/>	<input type="checkbox"/>
Mayor Pete Wilson	<input checked="" type="checkbox"/>	<input type="checkbox"/>	<input type="checkbox"/>	<input type="checkbox"/>

AUTHENTICATED BY:

PETE WILSON
 Mayor of The City of San Diego, California.

EDWARD NIELSEN
 City Clerk of The City of San Diego, California.

By *Kathleen Martiniz*, Deputy.

(Seal)

'75 APR 24 AM 8 52

Office of the City Clerk, San Diego, California	
Resolution Number	213478
Adopted	JUN 5 1975