

R-75-2487

RESOLUTION NO. 213646

JUN 26 1975

VACATION OF 30TH STREET BETWEEN "A" STREET  
AND ASH STREET.

WHEREAS, it is proposed that 30TH STREET between "A" Street and Ash Street be vacated; and

WHEREAS, there is no present or prospective use for the street, either for the public street system for which the right-of-way was originally acquired or for any other public use of a like nature that can be anticipated; and

WHEREAS, the public will benefit from the vacation through improved utilization of land; and

WHEREAS, the vacation or abandonment is not inconsistent with the General Plan or an approved Community Plan; and

WHEREAS, the public street system for which the right-of-way was originally acquired will not be detrimentally affected by this vacation; NOW, THEREFORE,

BE IT RESOLVED, by the Council of The City of San Diego, California, that 30TH STREET between "A" Street and Ash Street, as more particularly referred to in Resolution of Intention No. 213391 is unnecessary for present or prospective public street purposes.

BE IT FURTHER RESOLVED, that 30th Street between "A" Street and Ash Street as more particularly shown on Map No. 13502-B, on file in the office of the City Clerk as Document No. 751397, which said map is attached hereto and made a part hereof, be and the same is hereby ordered vacated.

BE IT FURTHER RESOLVED, that the City Clerk shall cause a certified copy of this resolution, attested by him under seal, to be recorded in the office of the County Recorder.

APPROVED: JOHN W. WITT, City Attorney

By H. Valderhaug  
Harold Valderhaug, Deputy

HOV:jat  
5-7-75  
Or.Dept. E&D

-2-


213646

RECEIVED  
 PLANNING OFFICE  
 MAY 21 AM 10:19  
 SAN DIEGO, CALIF.

6 (24) 7      6 (23) 7

80'      A S H      S T R E E T

80'

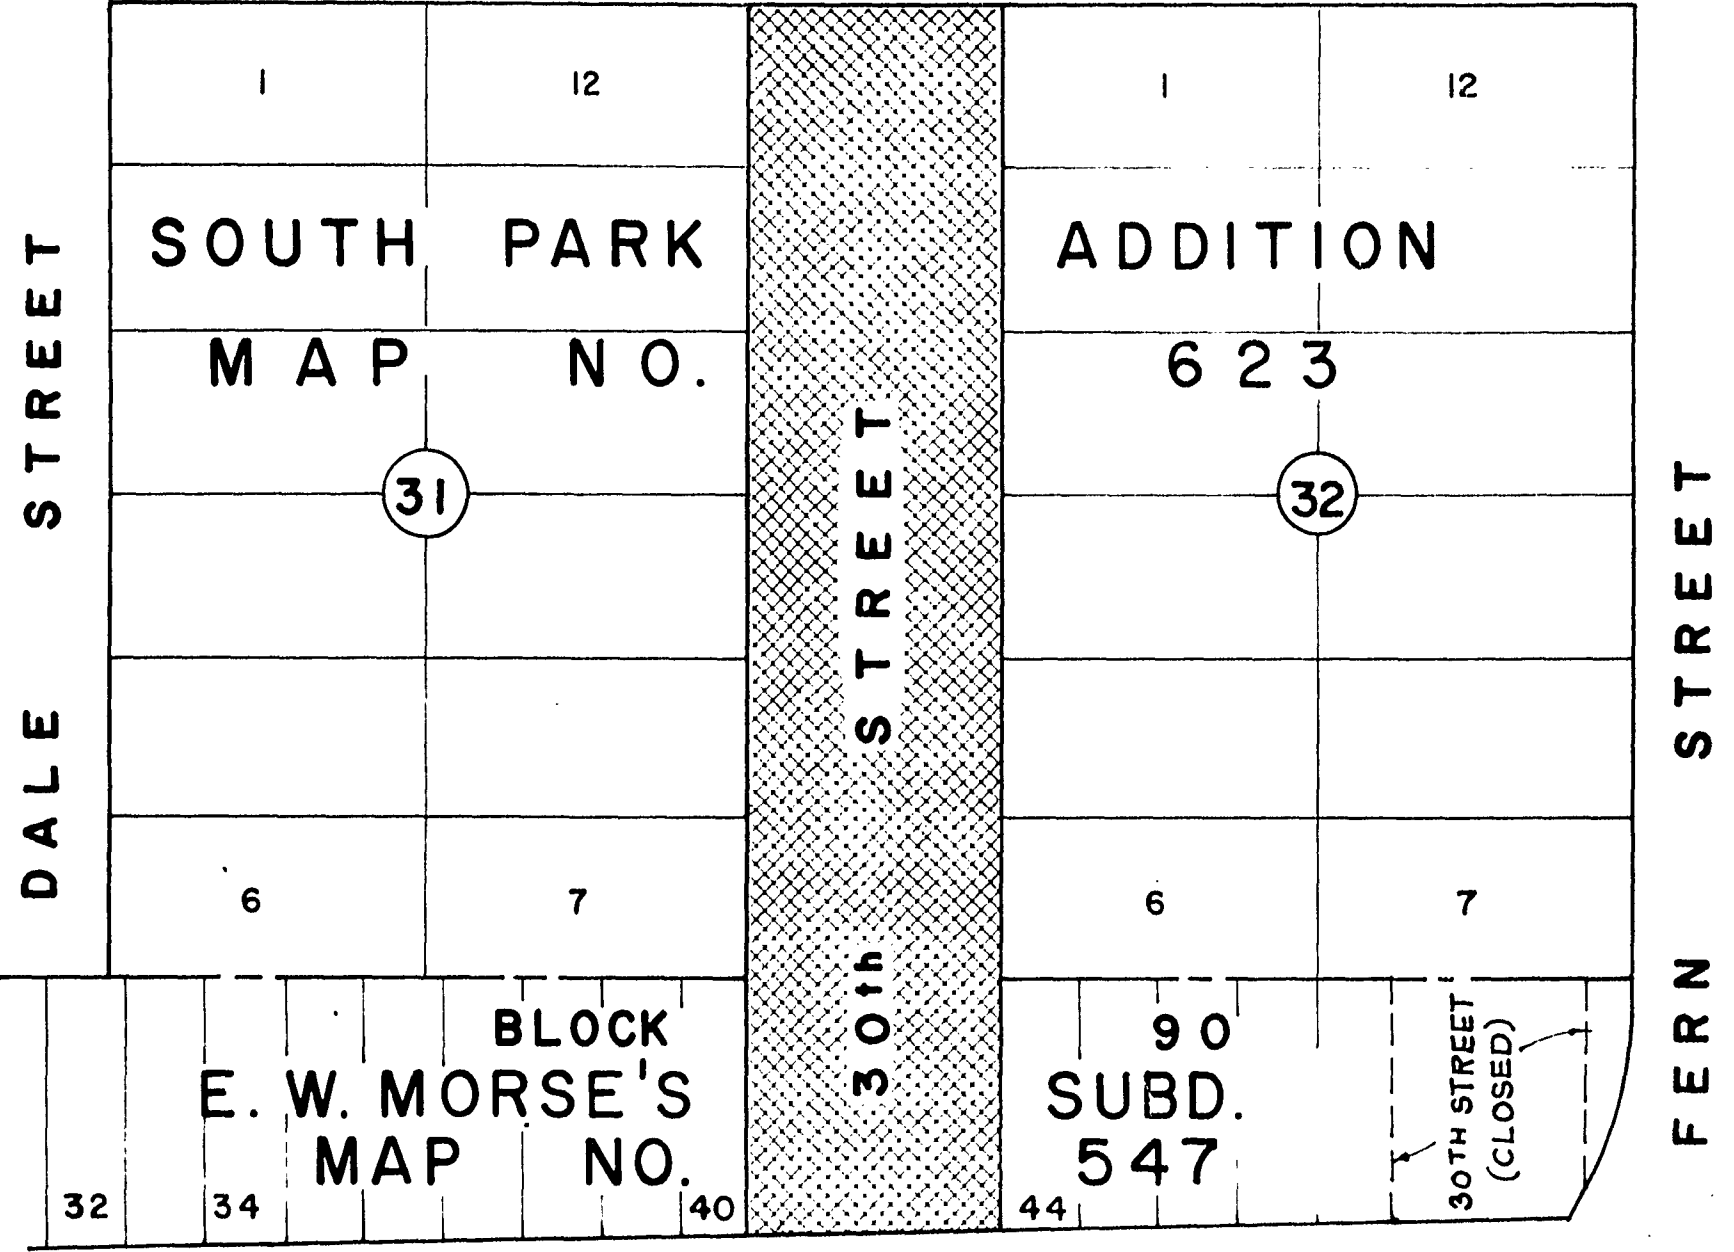

A      S T R E E T

NOTE : STREET VACATION SHOWN  
 SHADED (0.6935 AC.)  
 REFERENCE : DWG. NO. 1368-L



SCALE: 1"=60'

S. D. CITY SCHOOLS  
 LAND & FACILITIES PLANNING DEPT.  
 4100 NORMAL STREET  
 SAN DIEGO, CA. 92103

DOCUMENT NO. 751397  
 FILED JUN 3 1975  
 OFFICE OF THE CITY CLERK  
 SAN DIEGO, CALIFORNIA

**STREET VACATION - 30th STREET - BETWEEN ASH STREET & "A" STREET**

DESCRIPTION	BY	APPROVED	DATE	FILMED	CITY OF SAN DIEGO, CALIFORNIA	
ORIGINAL			3/78		SHEET 1 OF 1 SHEETS	
					<i>C.R. Lockman</i> FOR CITY ENGINEER	1-29-75 DATE
						<i>G. Keaton</i> CONTROL ENGINEER
					DIVISION HEAD	PLANNING DEPT.
						202-1729
						1350

W.D. (72-75)  
 NO. 27002

JUN 26 1975

Passed and adopted by the Council of The City of San Diego on \_\_\_\_\_, by the following vote:

Councilmen	Yeas	Nays	Excused	Absent
Gil Johnson	<input checked="" type="checkbox"/>	<input type="checkbox"/>	<input type="checkbox"/>	<input type="checkbox"/>
Maureen F. O'Connor	<input checked="" type="checkbox"/>	<input type="checkbox"/>	<input type="checkbox"/>	<input type="checkbox"/>
Lee Hubbard	<input checked="" type="checkbox"/>	<input type="checkbox"/>	<input type="checkbox"/>	<input type="checkbox"/>
Leon L. Williams	<input type="checkbox"/>	<input type="checkbox"/>	<input type="checkbox"/>	<input checked="" type="checkbox"/>
Floyd L. Morrow	<input checked="" type="checkbox"/>	<input type="checkbox"/>	<input type="checkbox"/>	<input type="checkbox"/>
Bob Martinet	<input checked="" type="checkbox"/>	<input type="checkbox"/>	<input type="checkbox"/>	<input type="checkbox"/>
Jim Ellis	<input checked="" type="checkbox"/>	<input type="checkbox"/>	<input type="checkbox"/>	<input type="checkbox"/>
Jess D. Haro	<input checked="" type="checkbox"/>	<input type="checkbox"/>	<input type="checkbox"/>	<input type="checkbox"/>
Mayor Pete Wilson	<input checked="" type="checkbox"/>	<input type="checkbox"/>	<input type="checkbox"/>	<input type="checkbox"/>

AUTHENTICATED BY:

PETE WILSON  
Mayor of The City of San Diego, California.

EDWARD NIELSEN  
City Clerk of The City of San Diego, California.

By *Kathleen Masteniz*, Deputy.

(Seal)

*Received:  
1975 May 21 AM 10:20  
Office of the City Clerk.*

Office of the City Clerk, San Diego, California

Resolution Number **213646** Adopted **JUN 26 1975**

*L.S.*