

JUL 3 1975

RESOLUTION NO. 213728

VACATION OF LAPWAI STREET SOUTHEASTERLY OF CHANNEL WAY

WHEREAS, it is proposed that LAPWAI STREET southeasterly of Channel Way be vacated; and

WHEREAS, there is no present or prospective use for the street, either for the public street system for which the right-of-way was originally acquired or for any other public use of a like nature that can be anticipated; and

WHEREAS, the public will benefit from the vacation through improved utilization of land; and

WHEREAS, the vacation or abandonment is not inconsistent with the General Plan or an approved Community Plan; and

WHEREAS, the public street system for which the right-of-way was originally acquired will not be detrimentally affected by this vacation; NOW, THEREFORE,

BE IT RESOLVED, by the Council of The City of San Diego, that LAPWAI STREET southeasterly of Channel Way as more particularly referred to in Resolution of Intention No. 213390 is unnecessary for present or prospective public street purposes.

BE IT FURTHER RESOLVED, that LAPWAI STREET southeasterly of Channel Way, as more particularly shown on Map No. 12697-B, on file in the office of the City Clerk as Document No. 751393, which said map is attached hereto and made a part hereof, be and the same is hereby ordered vacated.

MICROFILMED

MAY 17 1978

00154

BE IT FURTHER RESOLVED, that the City Clerk shall cause a certified copy of this resolution, attested by him under seal, to be recorded in the office of the County Recorder.

APPROVED: JOHN W. WITT, City Attorney


By H. Valderhaug
Harold Valderhaug, Deputy

MICROFILMED

MAY 17 1978

213728

00155

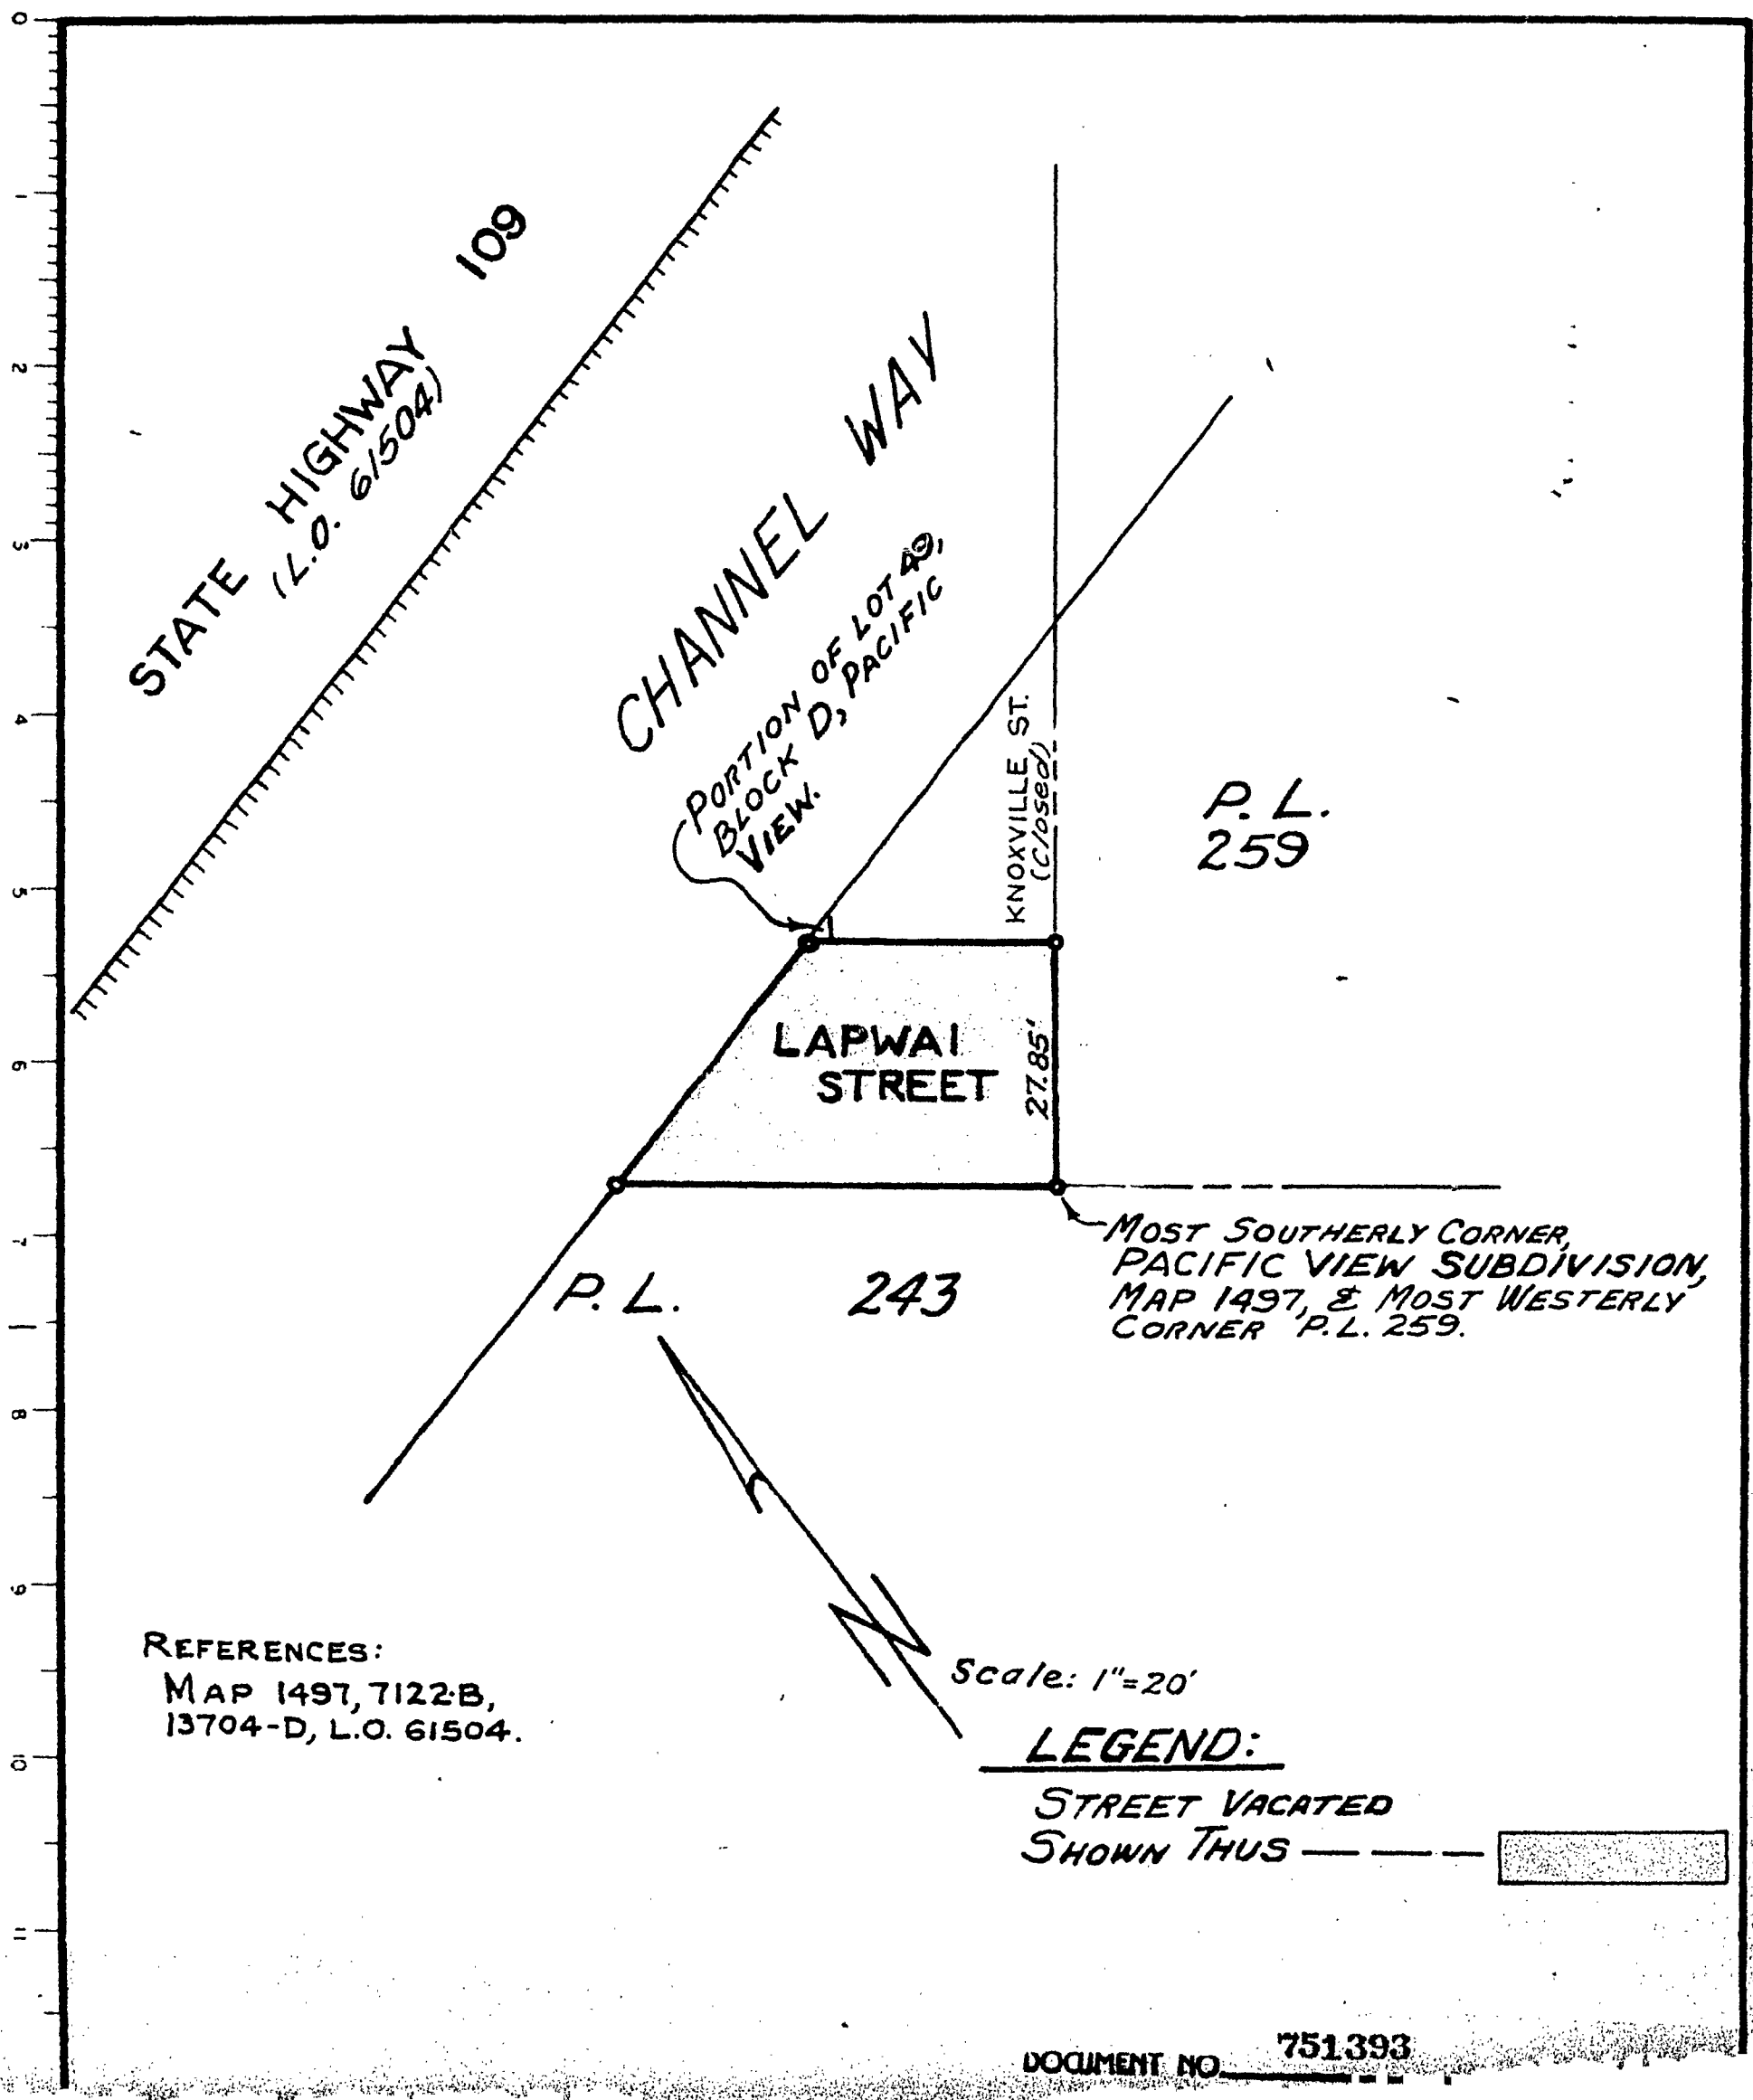

STATE HIGHWAY 109
(L.O. 6/504)

CHANNEL WAY

PORTION OF LOT 40,
BLOCK D, PACIFIC
VIEW.

KNOXVILLE ST.
(Closed)

P.L.
259

LAPWAI
STREET

27.85'



P.L. 243


MOST SOUTHERLY CORNER,
PACIFIC VIEW SUBDIVISION,
MAP 1497, & MOST WESTERLY
CORNER P.L. 259.

REFERENCES:
MAP 1497, 7122-B,
13704-D, L.O. 61504.

Scale: 1"=20'

LEGEND:

STREET VACATED
SHOWN THUS  

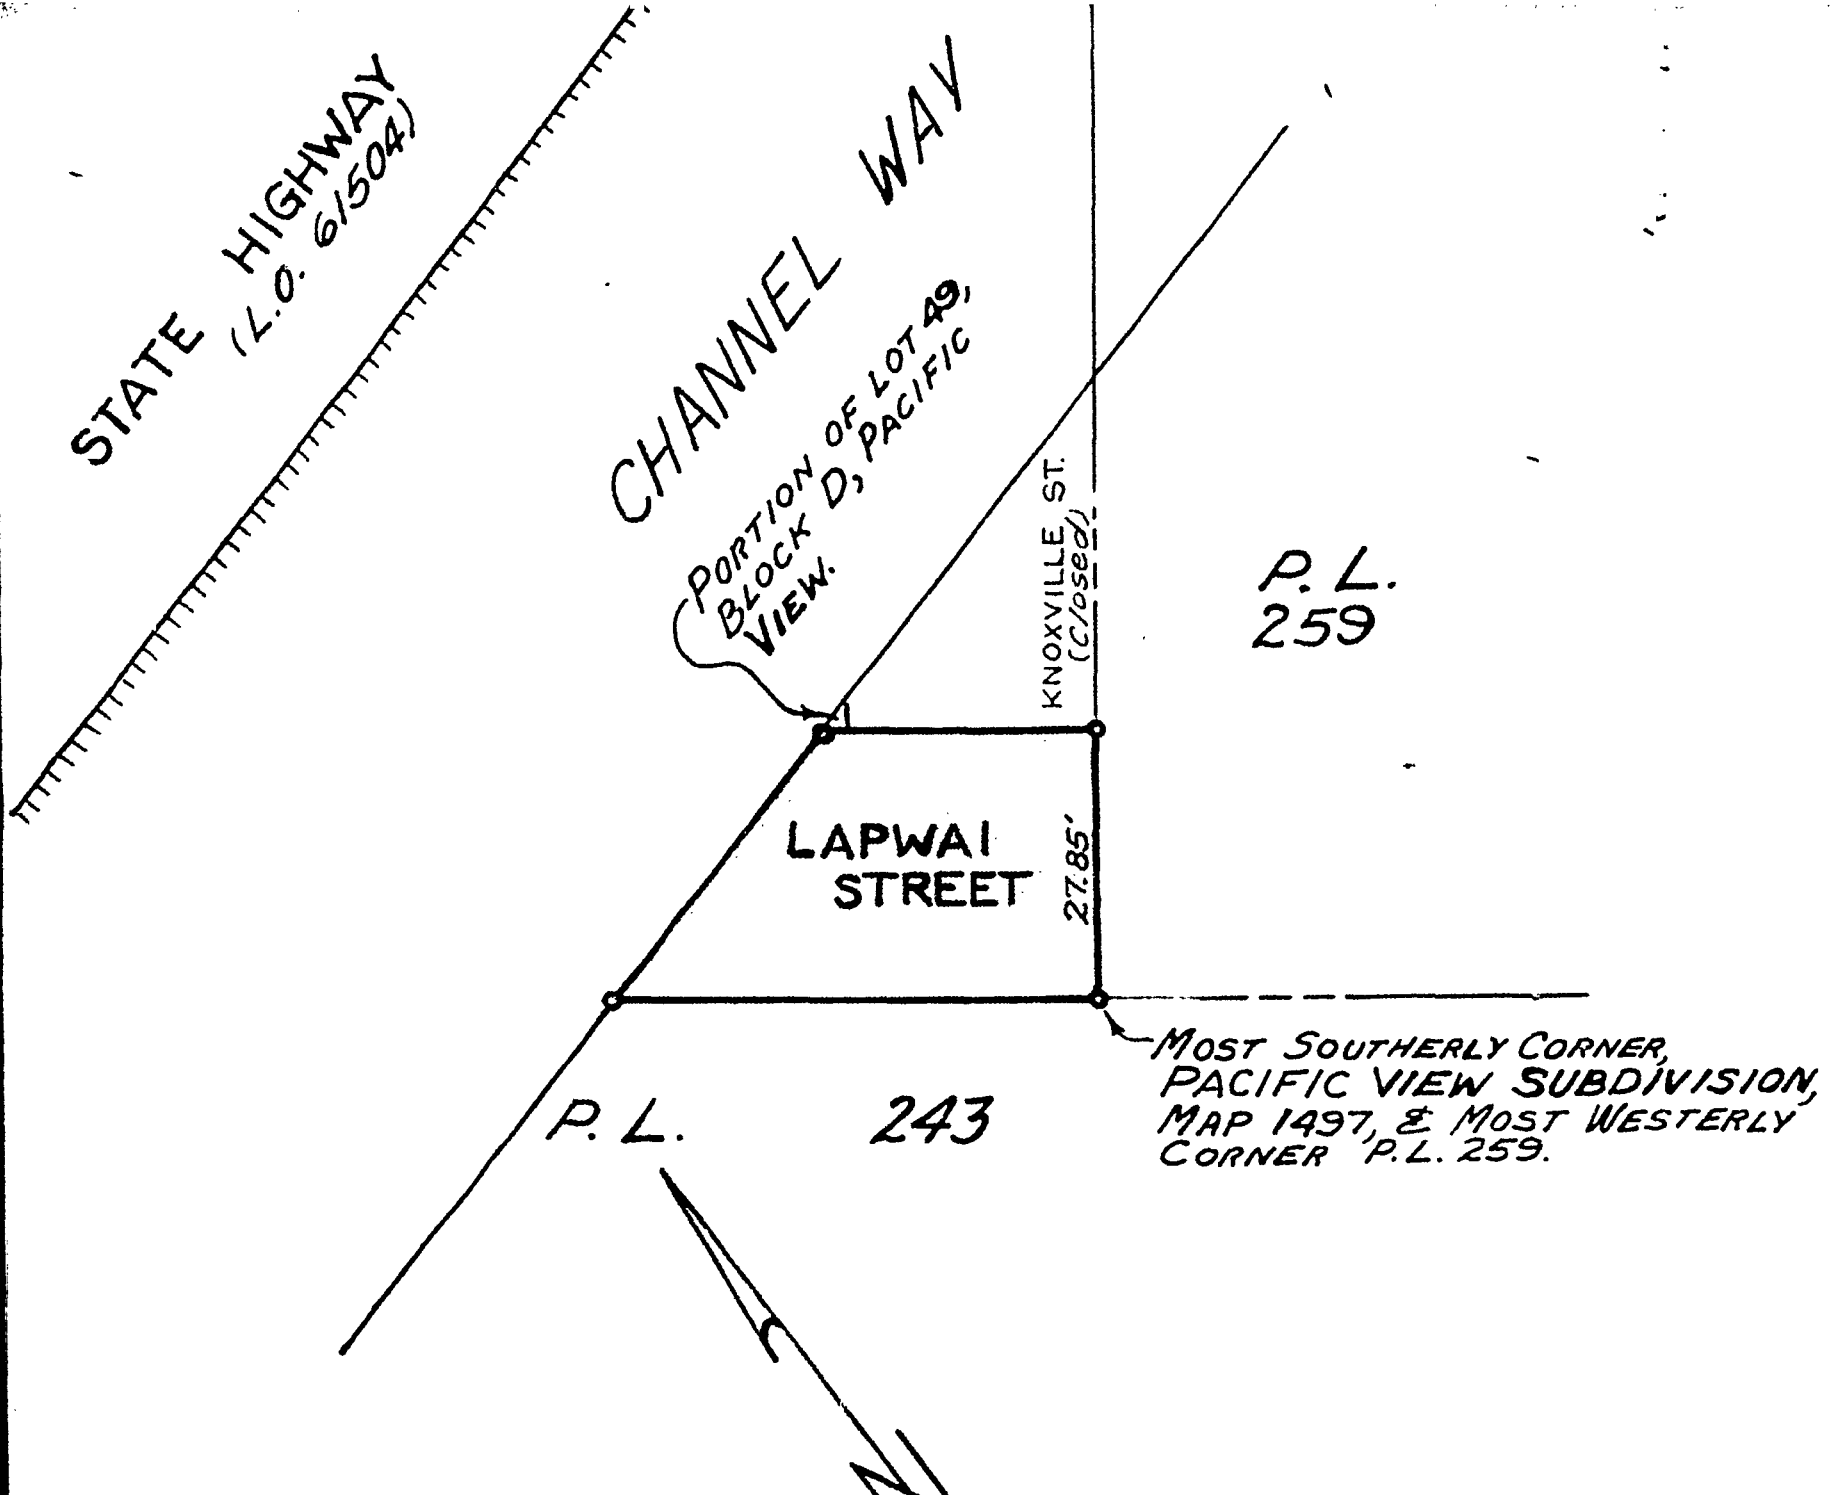

P.L. 243

P.L. 259

REFERENCES:
 MAP 1497, 7122-B,
 13704-D, L.O. 61504.

Scale: 1"=20'

LEGEND:

STREET VACATED
 SHOWN THUS

DOCUMENT NO. 751393

FILED JUN 8 1975

OFFICE OF THE CITY CLERK
 SAN DIEGO, CALIFORNIA

STREET VACATION - LAPWAI STREET - SOUTHEASTERLY OF CHANNEL WAY

DESCRIPTION	BY	APPROVED	DATE	FILMED	CITY OF SAN DIEGO, CALIFORNIA		W.O. NO.
ORIGINAL	<i>DWH</i>	DWH	9-7-71		ENGINEERING DEPARTMENT SHEET OF SHEETS		(71-9) 27002
					<i>M. R. Pearce</i> CITY ENGINEER DIVISION OF PUBLIC WORKS	9-17-71 DATE	<i>Bill Rabinovich</i> CONTROL CERTIFICATION
					<i>Geo. L. ...</i> DIVISION HEAD	PLANNING DEPT	216-1701 LAMBERT COORDINATES
					<i>Steve ...</i> SECTION HEAD		12697-B
STATUS							

00157

Passed and adopted by the Council of The City of San Diego on JUL 3 1975,
 by the following vote:

Councilmen	Yeas	Nays	Excused	Absent
Gil Johnson	<input checked="" type="checkbox"/>	<input type="checkbox"/>	<input type="checkbox"/>	<input type="checkbox"/>
Maureen F. O'Connor	<input checked="" type="checkbox"/>	<input type="checkbox"/>	<input type="checkbox"/>	<input type="checkbox"/>
Lee Hubbard	<input checked="" type="checkbox"/>	<input type="checkbox"/>	<input type="checkbox"/>	<input type="checkbox"/>
Leon L. Williams	<input checked="" type="checkbox"/>	<input type="checkbox"/>	<input type="checkbox"/>	<input type="checkbox"/>
Floyd L. Morrow	<input checked="" type="checkbox"/>	<input type="checkbox"/>	<input type="checkbox"/>	<input type="checkbox"/>
Bob Martinet	<input checked="" type="checkbox"/>	<input type="checkbox"/>	<input type="checkbox"/>	<input type="checkbox"/>
Jim Ellis	<input checked="" type="checkbox"/>	<input type="checkbox"/>	<input type="checkbox"/>	<input type="checkbox"/>
Jess D. Haro	<input checked="" type="checkbox"/>	<input type="checkbox"/>	<input type="checkbox"/>	<input type="checkbox"/>
Mayor Pete Wilson	<input checked="" type="checkbox"/>	<input type="checkbox"/>	<input type="checkbox"/>	<input type="checkbox"/>

AUTHENTICATED BY:

PETE WILSON
 Mayor of The City of San Diego, California.

EDWARD NIELSEN
 City Clerk of The City of San Diego, California.

By Kathleen Martiniz, Deputy.

(Seal)

RECEIVED
 CITY CLERK'S OFFICE
 1975 MAY 21 AM 10:15
 SAN DIEGO, CALIF.

Office of the City Clerk, San Diego, California

Resolution Number 213728 Adopted JUL 3 1975

CC-1276 (REV. 1-75)

MICROFILMED

00158

MAY 17 1978