

RESOLUTION NO. 213732

JUL 3 1975

VACATION OF 47TH STREET BETWEEN ORANGE
AVENUE AND POLK AVENUE.

WHEREAS, it is proposed that 47TH STREET between Orange Avenue and Polk Avenue be vacated; and

WHEREAS, there is no present or prospective use for the street, either for the public street system for which the right-of-way was originally acquired or for any other public use of a like nature that can be anticipated; and

WHEREAS, the public will benefit from the vacation through improved utilization of land; and

WHEREAS, the vacation or abandonment is not inconsistent with the General Plan or an approved Community Plan; and

WHEREAS, the public street system for which the right-of-way was originally acquired will not be detrimentally affected by this vacation; NOW, THEREFORE,

BE IT RESOLVED, by the Council of The City of San Diego, California, that 47TH STREET between Orange Avenue and Polk Avenue as more particularly referred to in Resolution of Intention

No. 213450 is unnecessary for present or prospective public street purposes.

MICROFILMED

MAY 17 1978


00166

BE IT FURTHER RESOLVED, that 47th Street between Orange Avenue and Polk Avenue as more particularly shown on Map No. 13544-B, on file in the office of the City Clerk as Document No. 751476, which said map is attached hereto, and made a part hereof, be and the same is hereby ordered vacated.

BE IT FURTHER RESOLVED, that the City Clerk shall cause a certified copy of this resolution, attested by him under seal, to be recorded in the office of the County Recorder.

APPROVED: JOHN W. WITT, City Attorney

By

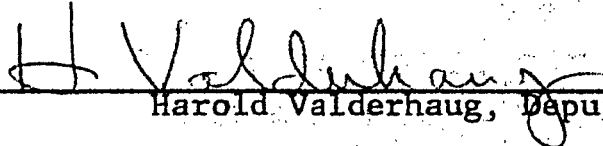
Harold Valderhaug, Deputy

HOV:jat
5-6-75


-2-

MICROFILMED

MAY 17 1978

213732

00167

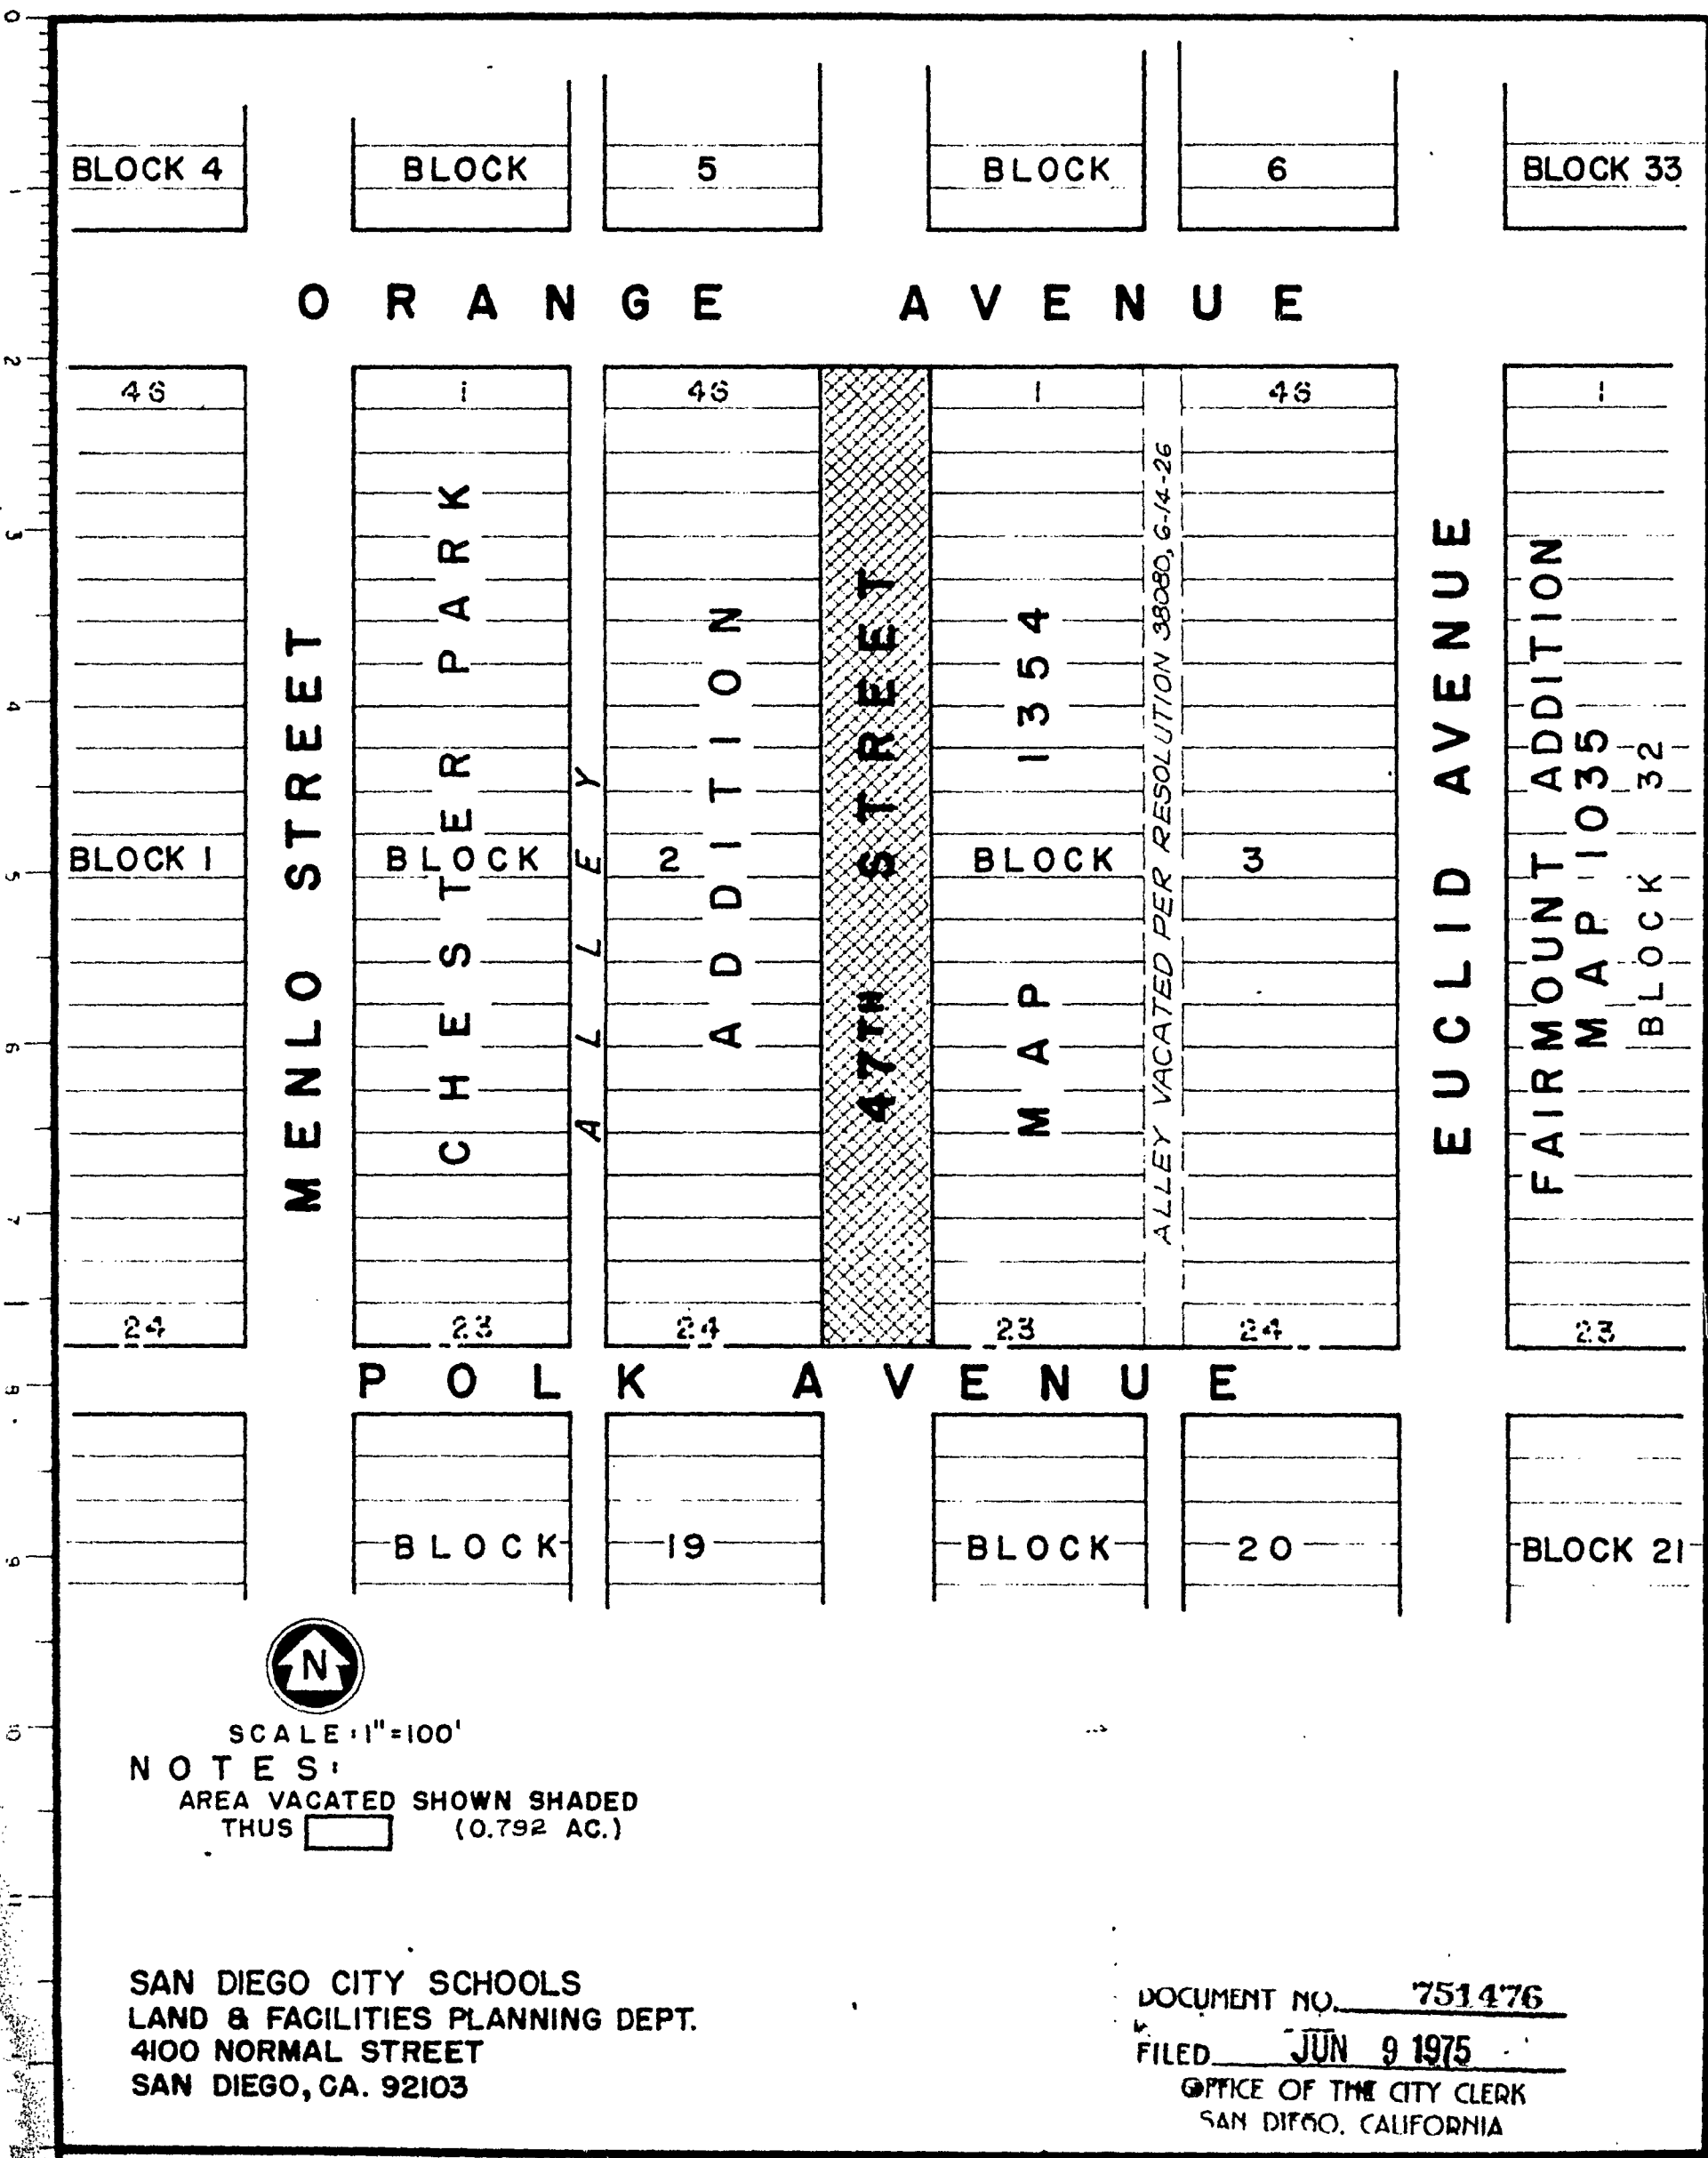


SCALE: 1" = 100'

NOTES:
 AREA VACATED SHOWN SHADED
 THUS (0.792 AC.)

SAN DIEGO CITY SCHOOLS
 LAND & FACILITIES PLANNING DEPT.
 4100 NORMAL STREET
 SAN DIEGO, CA. 92103

DOCUMENT NO. 751476
 FILED JUN 9 1975
 OFFICE OF THE CITY CLERK
 SAN DIEGO, CALIFORNIA

STREET VACATION - 47TH STREET

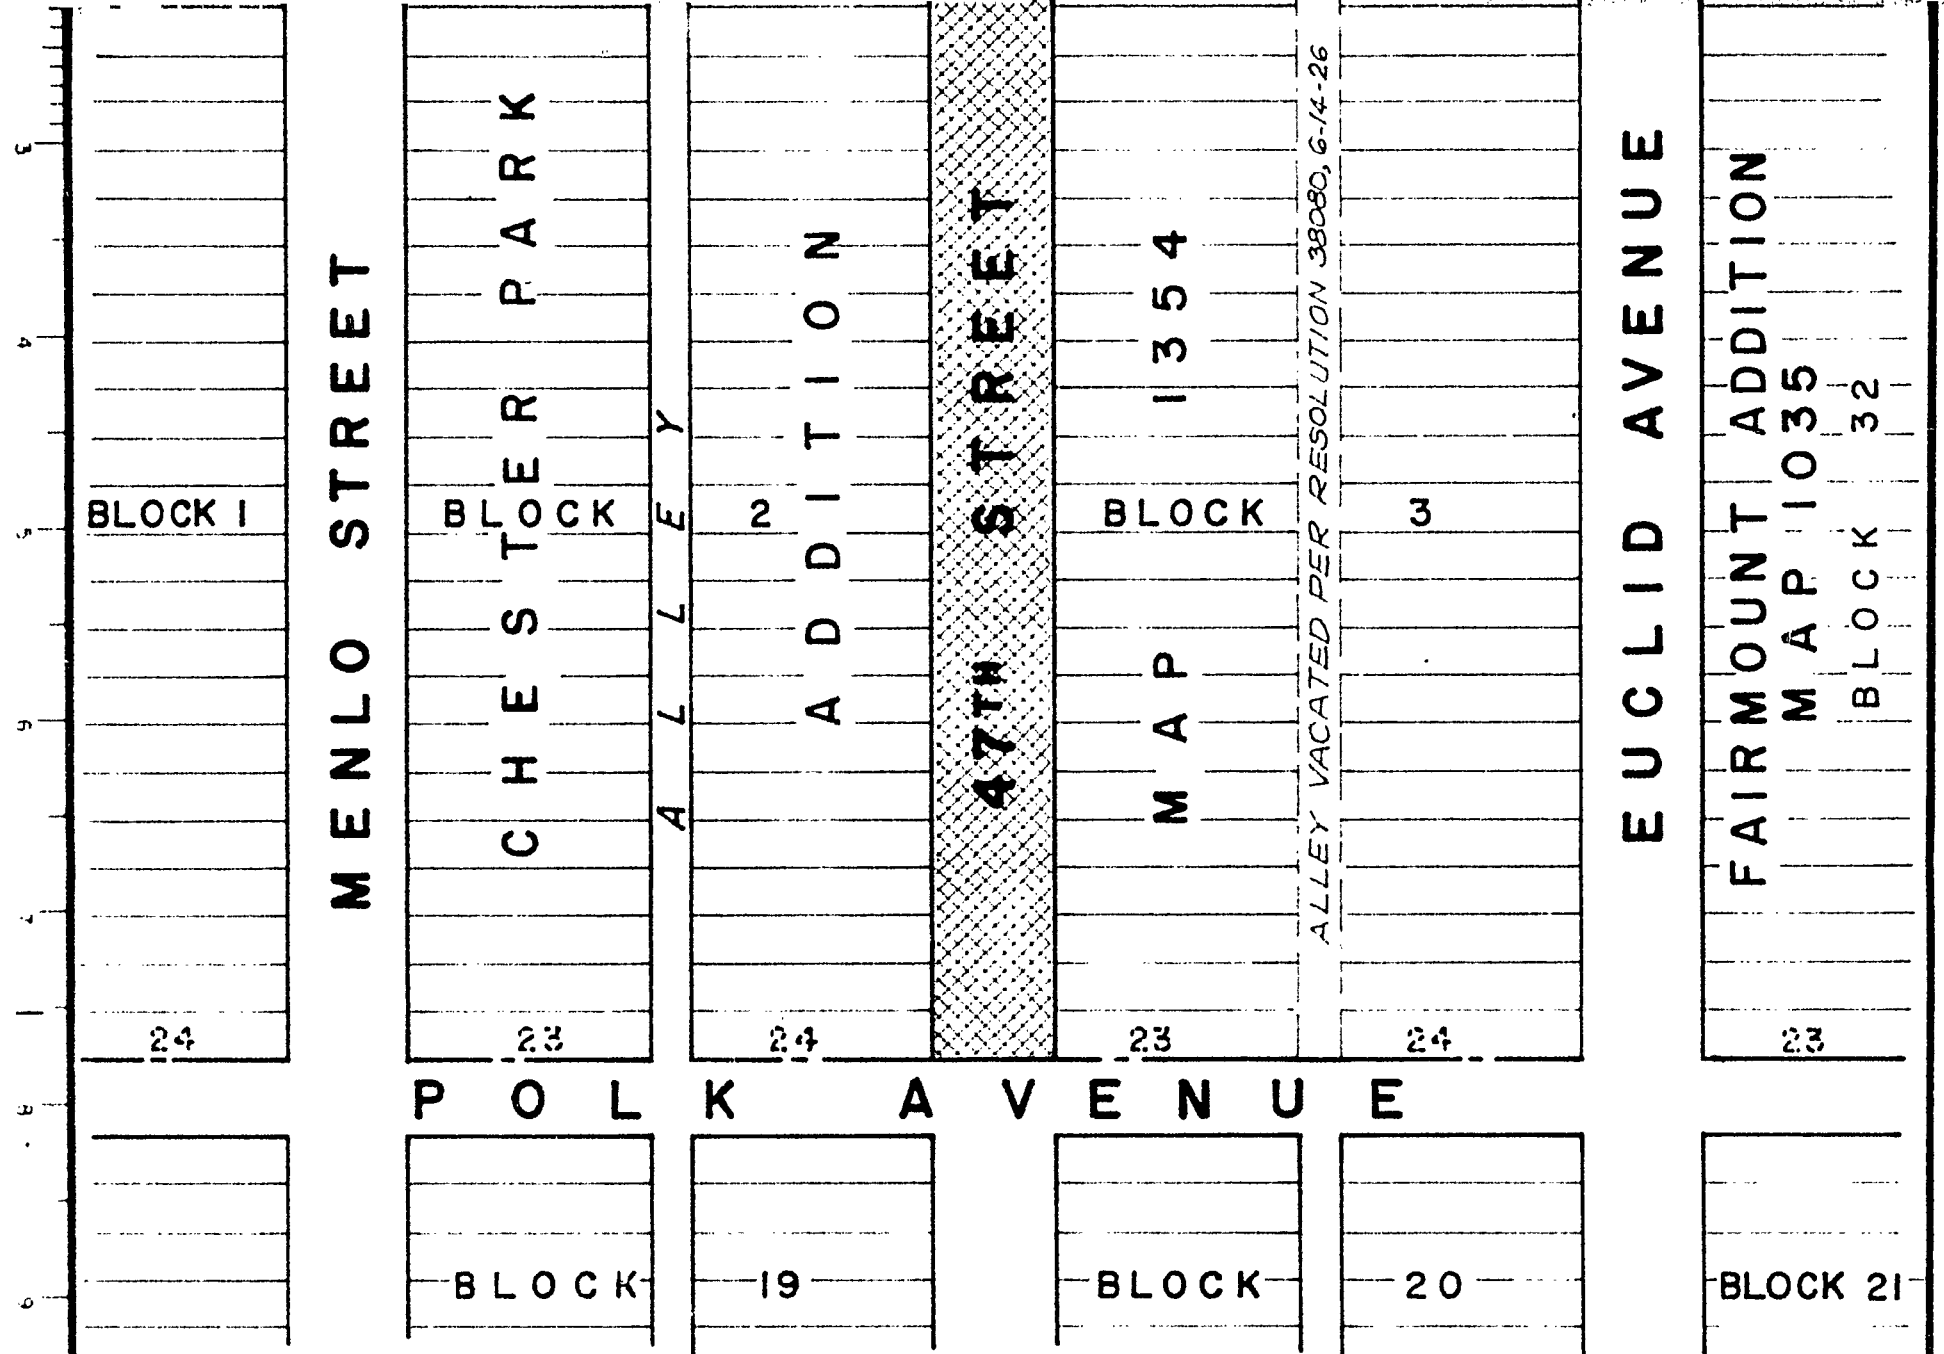

SCALE: 1"=100'
 NOTES:
 AREA VACATED SHOWN SHADED
 THUS (0.792 AC.)

SAN DIEGO CITY SCHOOLS
 LAND & FACILITIES PLANNING DEPT.
 4100 NORMAL STREET
 SAN DIEGO, CA. 92103

DOCUMENT NO. 751476
 FILED JUN 9 1975
 OFFICE OF THE CITY CLERK
 SAN DIEGO, CALIFORNIA

STREET VACATION - 47TH STREET - BETWEEN ORANGE AVENUE AND POLK AVENUE IN CHESTER PARK ADDITION, MAP 1354

DESCRIPTION	BY	APPROVED	DATE	FILMED	CITY OF SAN DIEGO, CALIFORNIA		W.O. NO. <u>(75-603) 27002</u>
ORIGINAL	STB		4-22-75		SHEET 1 OF 1 SHEET		
					<i>CR Toelker</i> 4-24-75 DATE		<i>S. Heister</i> CONTROL CERTIFICATION
					DIVISION HEAD	PLANNING DEPT	213-1740 LAMBERT COORDINATES
					SECTION HEAD		<u>13544-B</u>

00150

Passed and adopted by the Council of The City of San Diego on JUL 8 1975,
 by the following vote:

Councilmen	Yeas	Nays	Excused	Absent
Gil Johnson	<input checked="" type="checkbox"/>	<input type="checkbox"/>	<input type="checkbox"/>	<input type="checkbox"/>
Maureen F. O'Connor	<input checked="" type="checkbox"/>	<input type="checkbox"/>	<input type="checkbox"/>	<input type="checkbox"/>
Lee Hubbard	<input checked="" type="checkbox"/>	<input type="checkbox"/>	<input type="checkbox"/>	<input type="checkbox"/>
Leon L. Williams	<input checked="" type="checkbox"/>	<input type="checkbox"/>	<input type="checkbox"/>	<input type="checkbox"/>
Floyd L. Morrow	<input checked="" type="checkbox"/>	<input type="checkbox"/>	<input type="checkbox"/>	<input type="checkbox"/>
Bob Martinet	<input checked="" type="checkbox"/>	<input type="checkbox"/>	<input type="checkbox"/>	<input type="checkbox"/>
Jim Ellis	<input checked="" type="checkbox"/>	<input type="checkbox"/>	<input type="checkbox"/>	<input type="checkbox"/>
Jess D. Haro	<input checked="" type="checkbox"/>	<input type="checkbox"/>	<input type="checkbox"/>	<input type="checkbox"/>
Mayor Pete Wilson	<input checked="" type="checkbox"/>	<input type="checkbox"/>	<input type="checkbox"/>	<input type="checkbox"/>

AUTHENTICATED BY:

PETE WILSON
 Mayor of The City of San Diego, California.

EDWARD NIELSEN
 City Clerk of The City of San Diego, California.

By Kathleen Martinig, Deputy.

(Seal)

RECEIVED
 CITY CLERK'S OFFICE
 1975 MAY 28 AM 8 24
 SAN DIEGO, CALIF.

Office of the City Clerk, San Diego, California

Resolution Number 213732 Adopted JUL 8 1975