

RESOLUTION NO. 213774

JUL 10 1975

VACATION OF LOUISIANA AVENUE BETWEEN BORDER VILLAGE ROAD AND THE SUBDIVISION BOUNDARY LINE OF BORDER VILLAGE SUBDIVISION AND SAN YSIDRO SQUARE SUBDIVISION.

WHEREAS, it is proposed that LOUISIANA AVENUE between Border Village Road and the subdivision boundary line of Border Village Subdivision and San Ysidro Square Subdivision, be vacated; and

WHEREAS, there is no present or prospective use for the street, either for the public street system for which the right-of-way was originally acquired or for any other public use of a like nature that can be anticipated; and

WHEREAS, the public will benefit from the vacation through improved utilization of land; and

WHEREAS, the vacation or abandonment is not inconsistent with the General Plan or an approved Community Plan; and

WHEREAS, the public street system for which the right-of-way was originally acquired will not be detrimentally affected by this vacation; NOW, THEREFORE,

BE IT RESOLVED, by the Council of The City of San Diego, California, that LOUISIANA AVENUE between Border Village Road and the subdivision boundary line of Border Village Subdivision and San Ysidro Square Subdivision, as more particularly referred to in Resolution of Intention No. 213449 is unnecessary for present or prospective public street purposes.

MICROFILMED

MAY 17 1978

00281

BE IT FURTHER RESOLVED, that LOUISIANA AVENUE between Border Village Road and the subdivision boundary line of Border Village Subdivision and San Ysidro Square Subdivision, as more particularly shown on Map No. 13515-B, on file in the office of the City Clerk as Document No. 751475, which said map is attached hereto and made a part hereof, be and the same is hereby ordered vacated.

BE IT FURTHER RESOLVED, that the City Clerk shall cause a certified copy of this resolution, attested by him under seal, to be recorded in the office of the County Recorder.

APPROVED: JOHN W. WITT, City Attorney

By H. Valderhaug
Harold Valderhaug, Deputy

HOV:nr 221.1
5-7-75
Or.Dept. E&D

-2-

MICROFILMED


MAY 17 1978

213774

00282

00283

00284

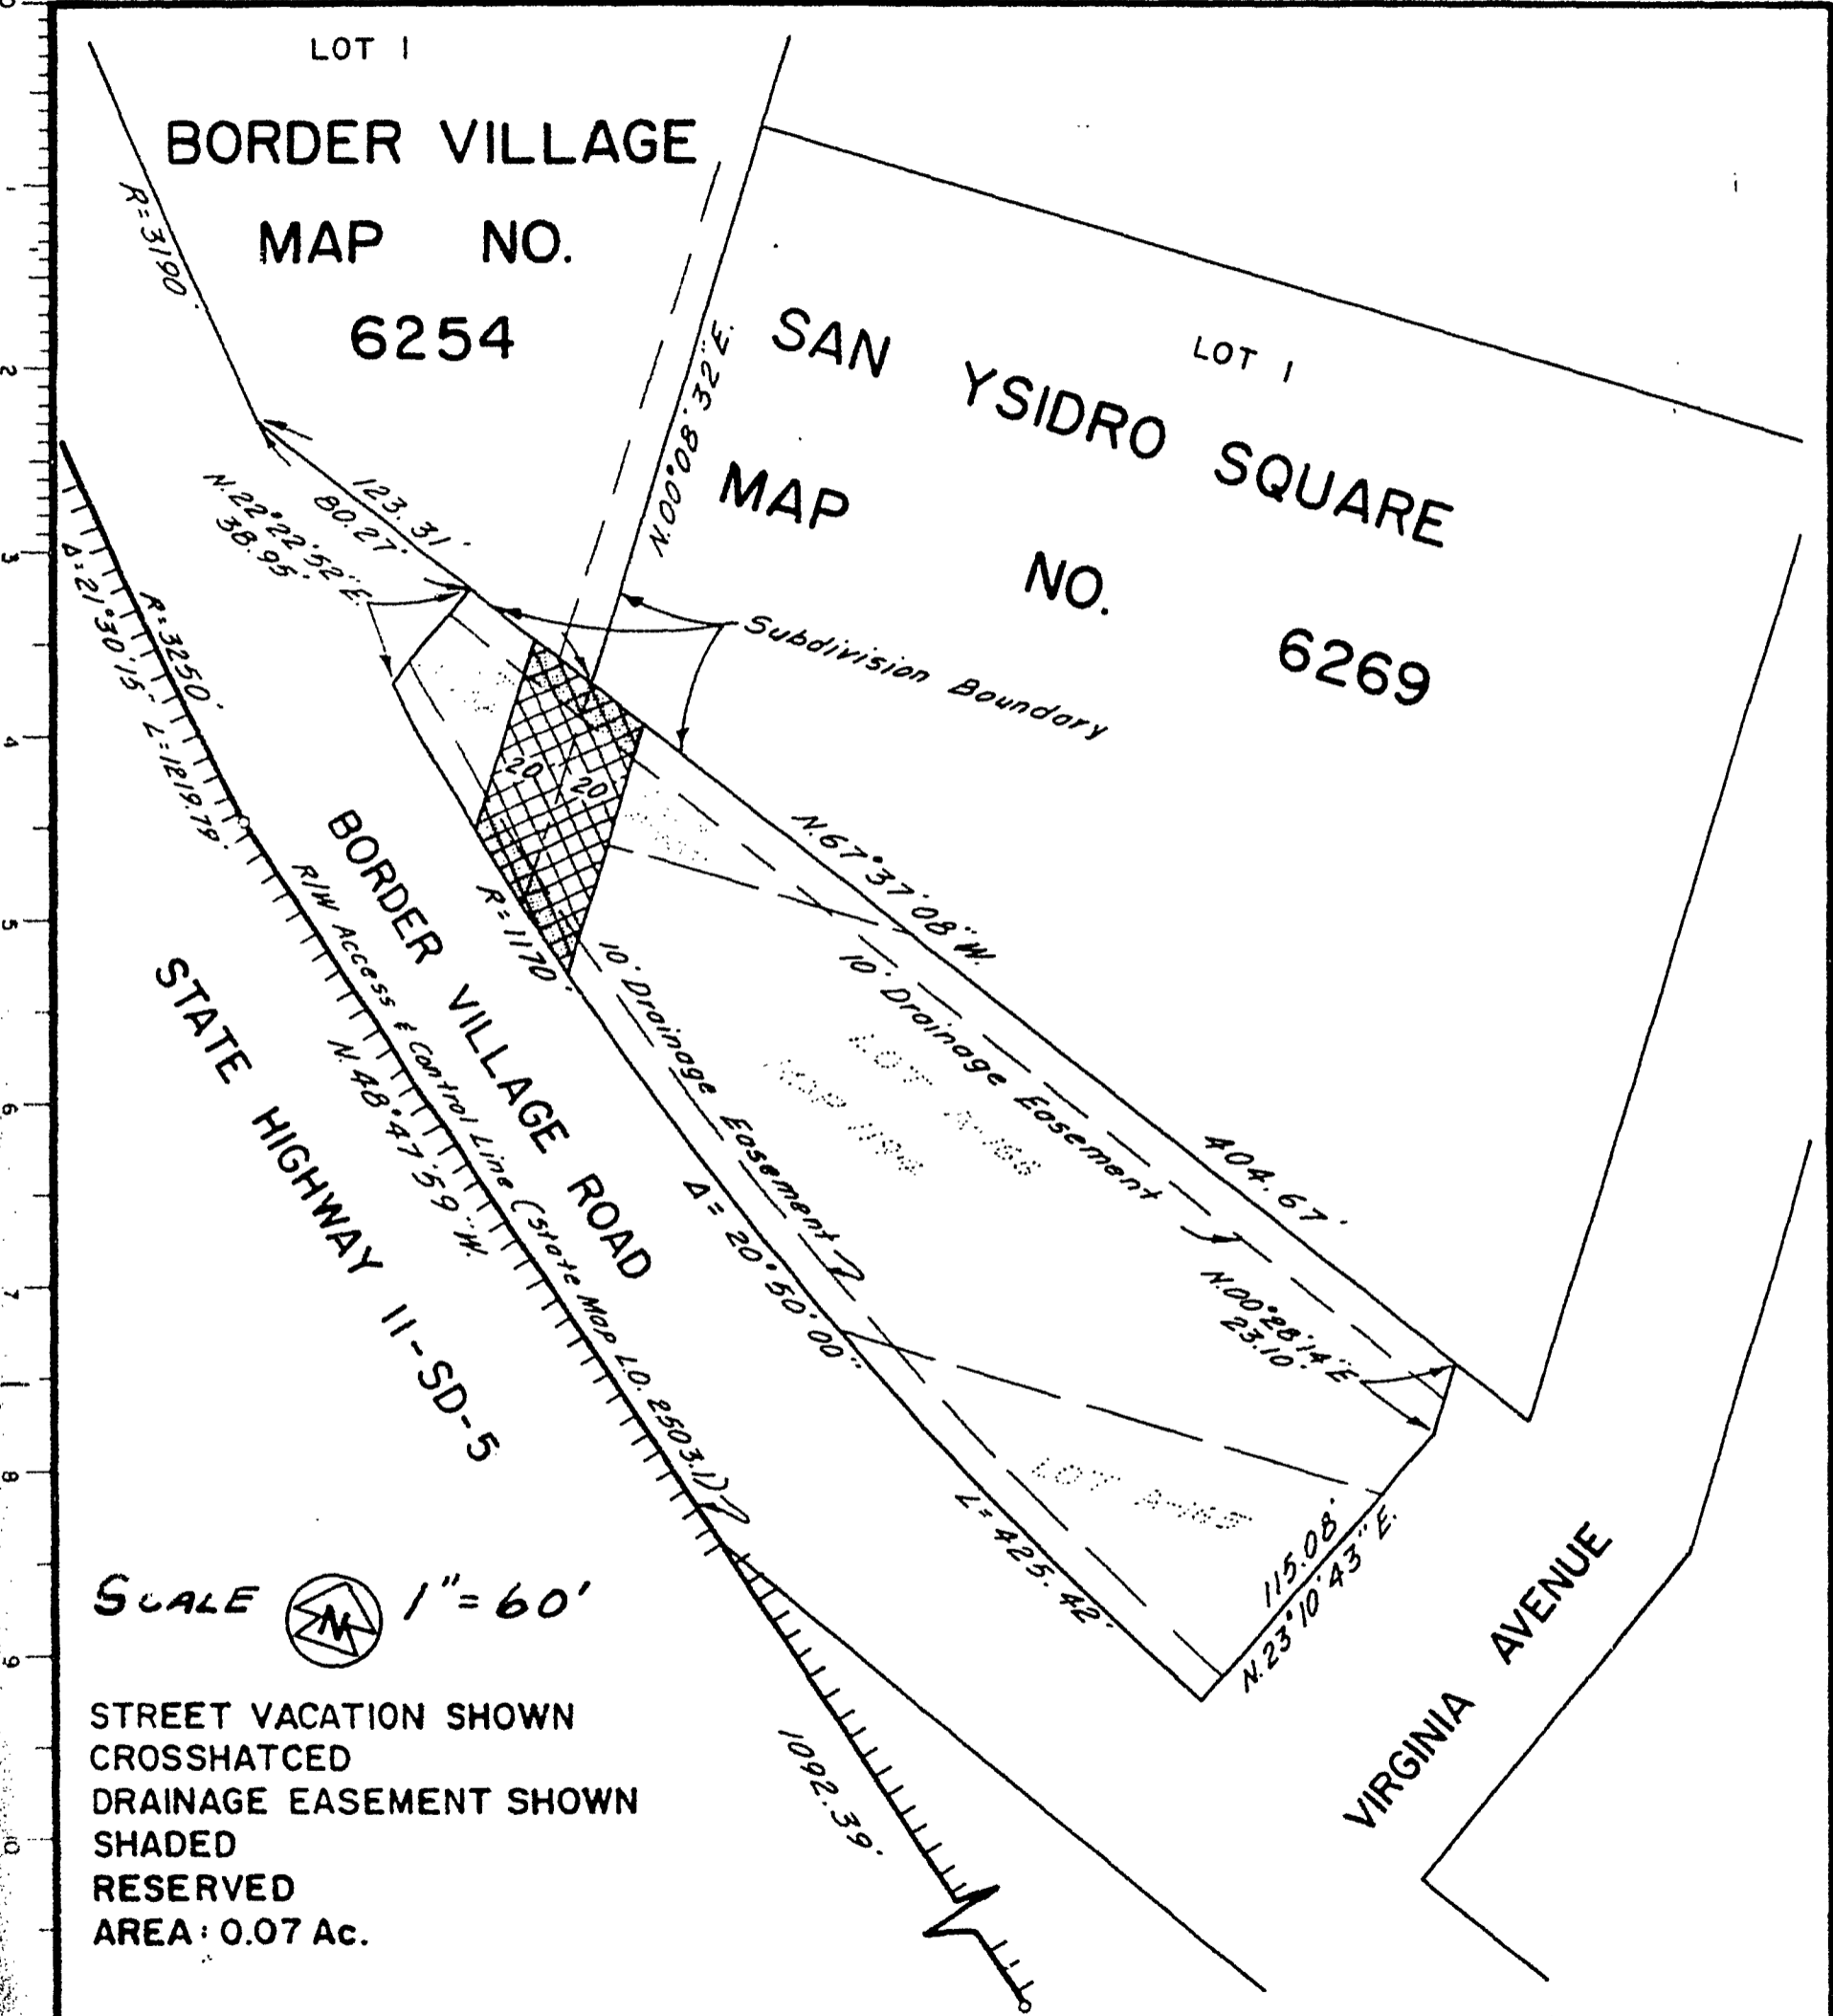

SCALE  1" = 60'


STREET VACATION SHOWN
 CROSSHATCHED
 DRAINAGE EASEMENT SHOWN
 SHADED
 RESERVED
 AREA: 0.07 Ac.

STATE OF CALIFORNIA
 DEPARTMENT OF TRANSPORTATION
 DISTRICT II
 P.O. BOX 81406

DOCUMENT NO. 751475
 FILED JUN 9 1975
 OFFICE OF THE CITY CLERK
 SAN DIEGO, CALIFORNIA

LOT 1
YSIDRO SQUARE

MAP
 NO. **6269**

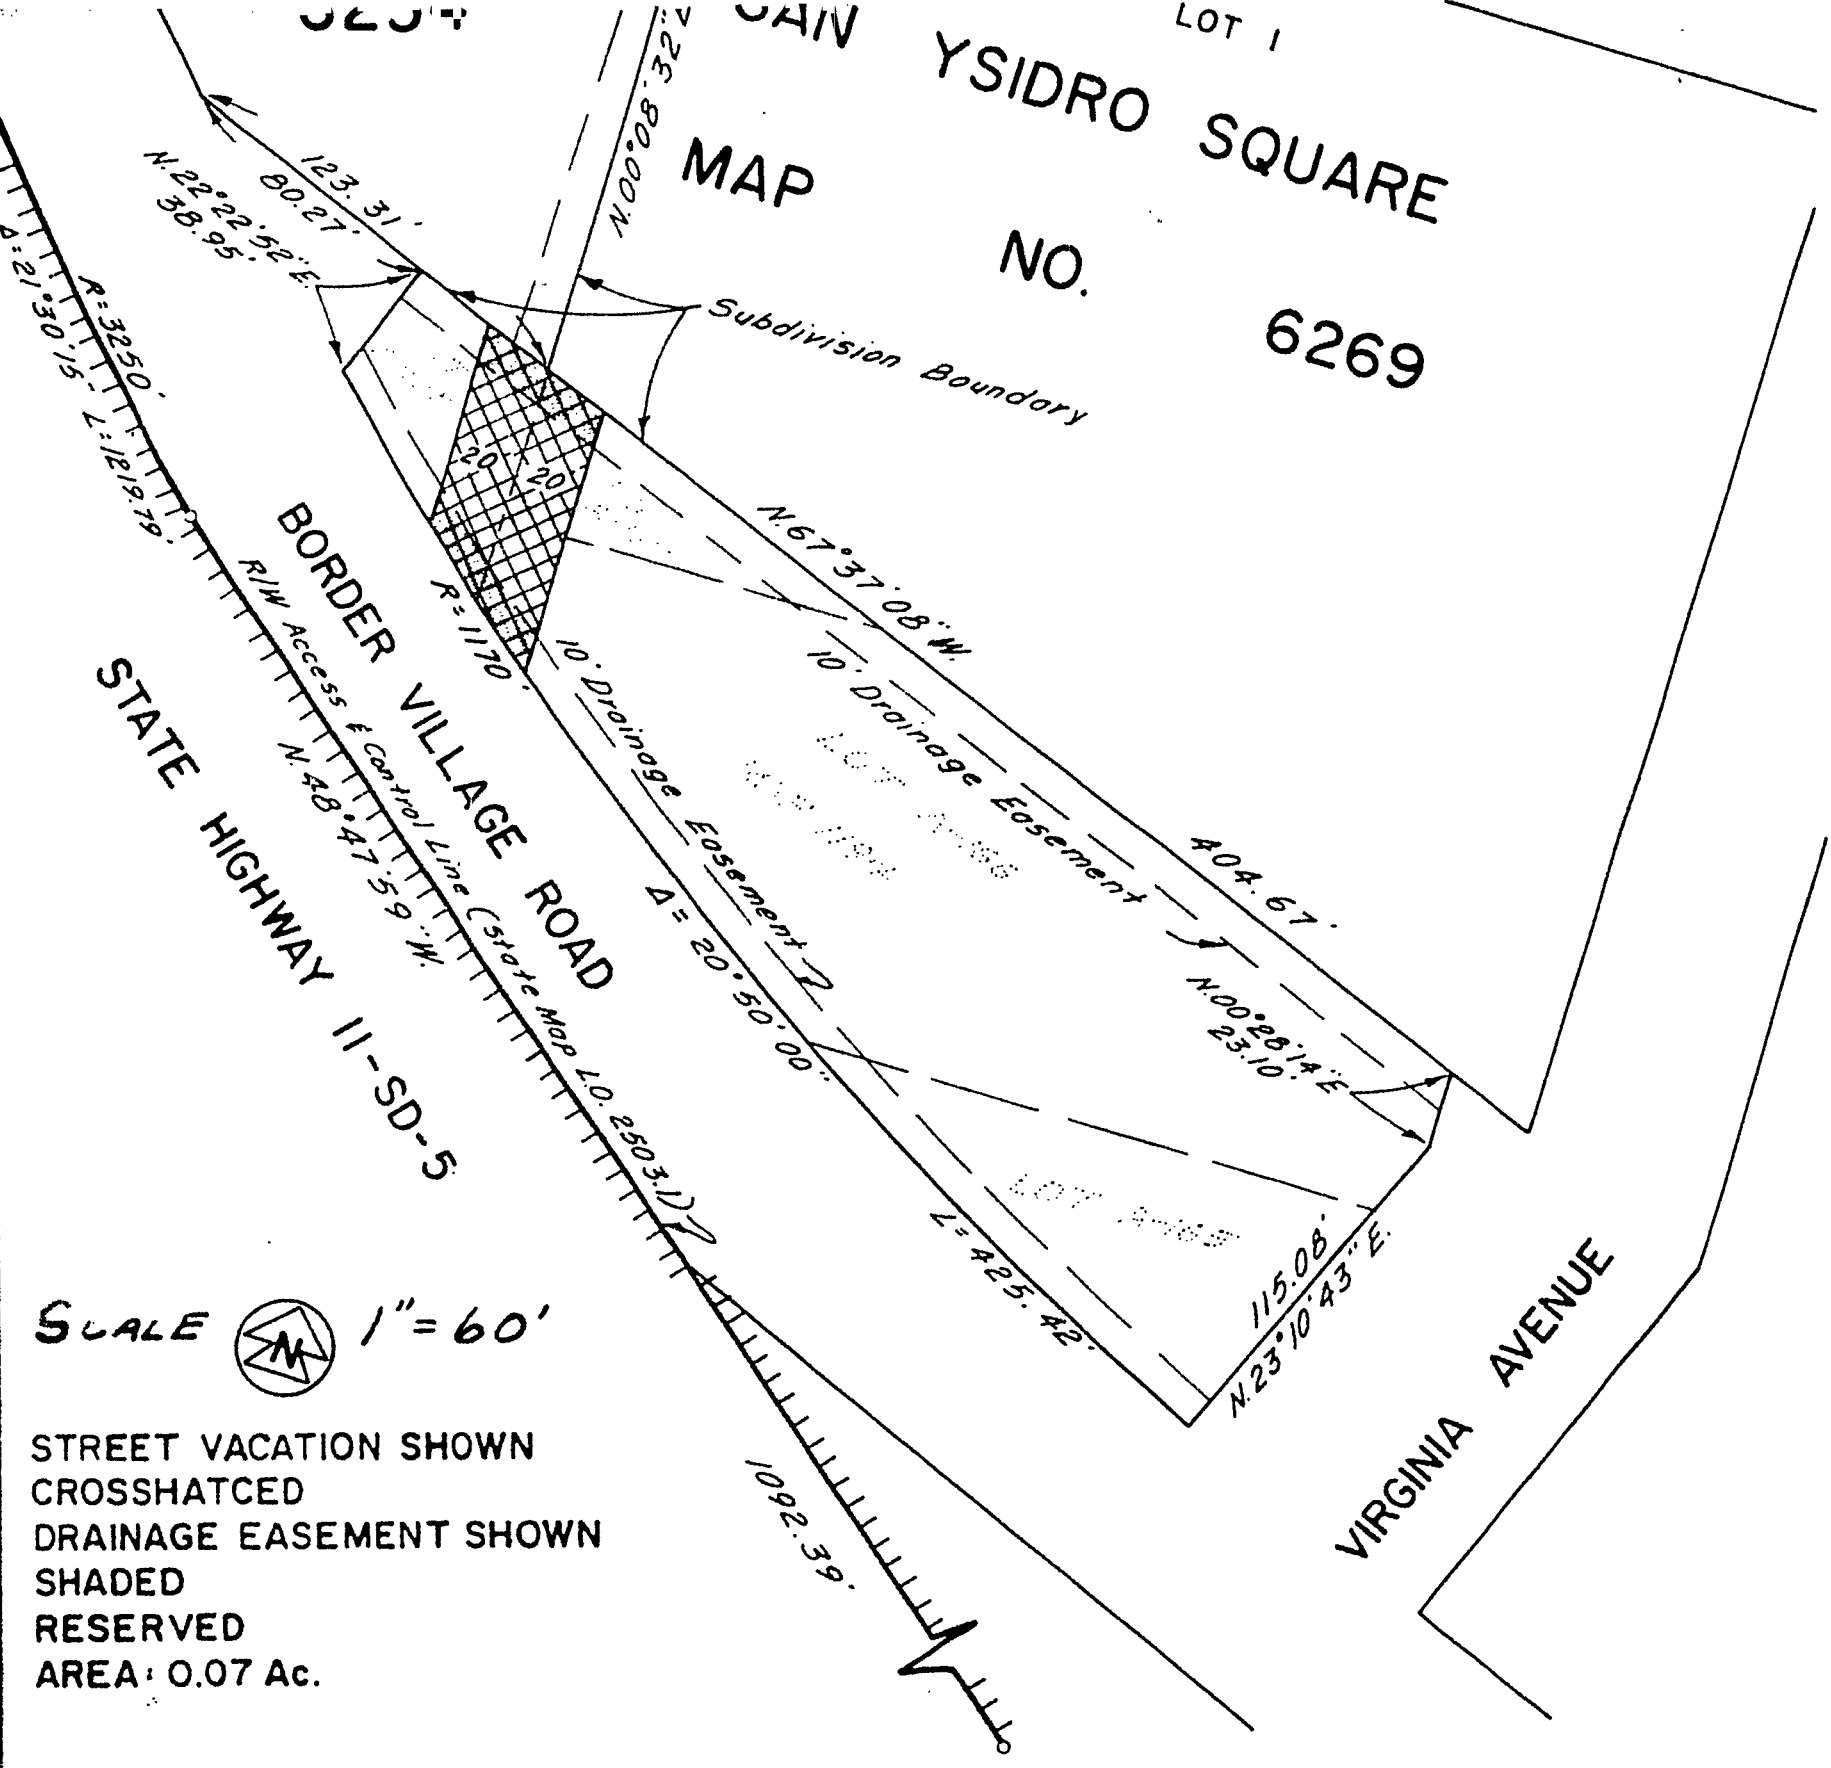

SCALE **1" = 60'**

**STREET VACATION SHOWN
 CROSSHATCHED
 DRAINAGE EASEMENT SHOWN
 SHADED
 RESERVED
 AREA: 0.07 Ac.**

STATE OF CALIFORNIA
 DEPARTMENT OF TRANSPORTATION
 DISTRICT II
 P.O. BOX 81406
 SAN DIEGO, CA. 92138

DOCUMENT NO. 751475
 FILED JUN 9 1975
 OFFICE OF THE CITY CLERK
 SAN DIEGO, CALIFORNIA

STREET VACATION - LOUISIANA AVENUE BETWEEN BORDER VILLAGE ROAD AND THE SUBDIVISION BOUNDARY LINE OF BORDER VILLAGE AND SAN YSIDRO SQUARE.

DESCRIPTION ORIGINAL	BY	APPROVED	DATE	FILMED	CITY OF SAN DIEGO, CALIFORNIA SHEET OF SHEETS	W.D. (75-605) NO. <u>27002</u>	
					<i>CM [Signature]</i> DATE <u>3-13-75</u>	<i>[Signature]</i> CONTROL CERTIFICATION	
					DIVISION HEAD	PLANNING DEPT.	<u>138-1757</u>
					SECTION HEAD		LAMBERT COORDINATES <u>13515-B</u>

00284

MICROFILM

Passed and adopted by the Council of The City of San Diego on JUL 10 1975,
 by the following vote:

Councilmen	Yeas	Nays	Excused	Absent
Gil Johnson	<input checked="" type="checkbox"/>	<input type="checkbox"/>	<input type="checkbox"/>	<input type="checkbox"/>
Maureen F. O'Connor	<input checked="" type="checkbox"/>	<input type="checkbox"/>	<input type="checkbox"/>	<input type="checkbox"/>
Lee Hubbard	<input checked="" type="checkbox"/>	<input type="checkbox"/>	<input type="checkbox"/>	<input type="checkbox"/>
Leon L. Williams	<input checked="" type="checkbox"/>	<input type="checkbox"/>	<input type="checkbox"/>	<input type="checkbox"/>
Floyd L. Morrow	<input type="checkbox"/>	<input type="checkbox"/>	<input type="checkbox"/>	<input checked="" type="checkbox"/>
Bob Martinet	<input checked="" type="checkbox"/>	<input type="checkbox"/>	<input type="checkbox"/>	<input type="checkbox"/>
Jim Ellis	<input checked="" type="checkbox"/>	<input type="checkbox"/>	<input type="checkbox"/>	<input type="checkbox"/>
Jess D. Haro	<input checked="" type="checkbox"/>	<input type="checkbox"/>	<input type="checkbox"/>	<input type="checkbox"/>
Mayor Pete Wilson	<input checked="" type="checkbox"/>	<input type="checkbox"/>	<input type="checkbox"/>	<input type="checkbox"/>

AUTHENTICATED BY:

PETE WILSON
 Mayor of The City of San Diego, California.

EDWARD NIELSEN
 City Clerk of The City of San Diego, California.

By Kathleen Martinet, Deputy.

(Seal)

RECEIVED
 CITY CLERK'S OFFICE
 1975 MAY 28 AM 8:29
 SAN DIEGO, CALIF.

Office of the City Clerk, San Diego, California	
Resolution Number 213774	Adopted JUL 10 1975

CC-1276 (REV. 1-78)

MICROFILMED
 00285 MAY 17 1978