

RESOLUTION NO. 213775

JUL 10 1975

VACATION OF NEWTON AVENUE EASTERLY OF 35TH STREET  
AND THE ALLEY IN BLOCK 7, SAN DIEGO LAND AND TOWN  
COMPANY'S SOUTH CHOLLAS ADDITION, MAP 579.

WHEREAS, it is proposed that NEWTON AVENUE easterly of 35th Street and the ALLEY in Block 7, San Diego Land and Town Company's South Chollas Addition, Map 579, be vacated; and

WHEREAS, there is no present or prospective use for the street, either for the public street system for which the right-of-way was originally acquired or for any other public use of a like nature that can be anticipated; and

WHEREAS, the public will benefit from the vacation through improved utilization of land; and

WHEREAS, the vacation or abandonment is not inconsistent with the General Plan or an approved Community Plan; and

WHEREAS, the public street system for which the right-of-way was originally acquired will not be detrimentally affected by this vacation; NOW, THEREFORE,

BE IT RESOLVED, by the Council of The City of San Diego, that NEWTON AVENUE easterly of 35th Street and the ALLEY in Block 7, San Diego Land and Town Company's South Chollas Addition, Map 579, as more particularly referred to in Resolution of Intention

No. 213519 is unnecessary for present or prospective public street purposes.

**MICROFILMED**

MAY 17 1978

00286

BE IT FURTHER RESOLVED, that NEWTON AVENUE easterly of 35th Street and the ALLEY in Block 7, San Diego Land and Town Company's South Chollas Addition, Map 579, as more particularly shown on Map No. 13551-B, on file in the office of the City Clerk as Document No. 751559, which said map is attached hereto and made a part hereof, be and the same is hereby ordered vacated.

BE IT FURTHER RESOLVED, that the City Clerk shall cause a certified copy of this resolution, attested by him under seal, to be recorded in the office of the County Recorder.

APPROVED: JOHN W. WITT, City Attorney

By   
Harold Valderhaug, Deputy


HOV:nr 221.1  
5-13-75  
Or. Dept. E&D

-2-

MICROFILMED

MAY 17 1978

213775 00287

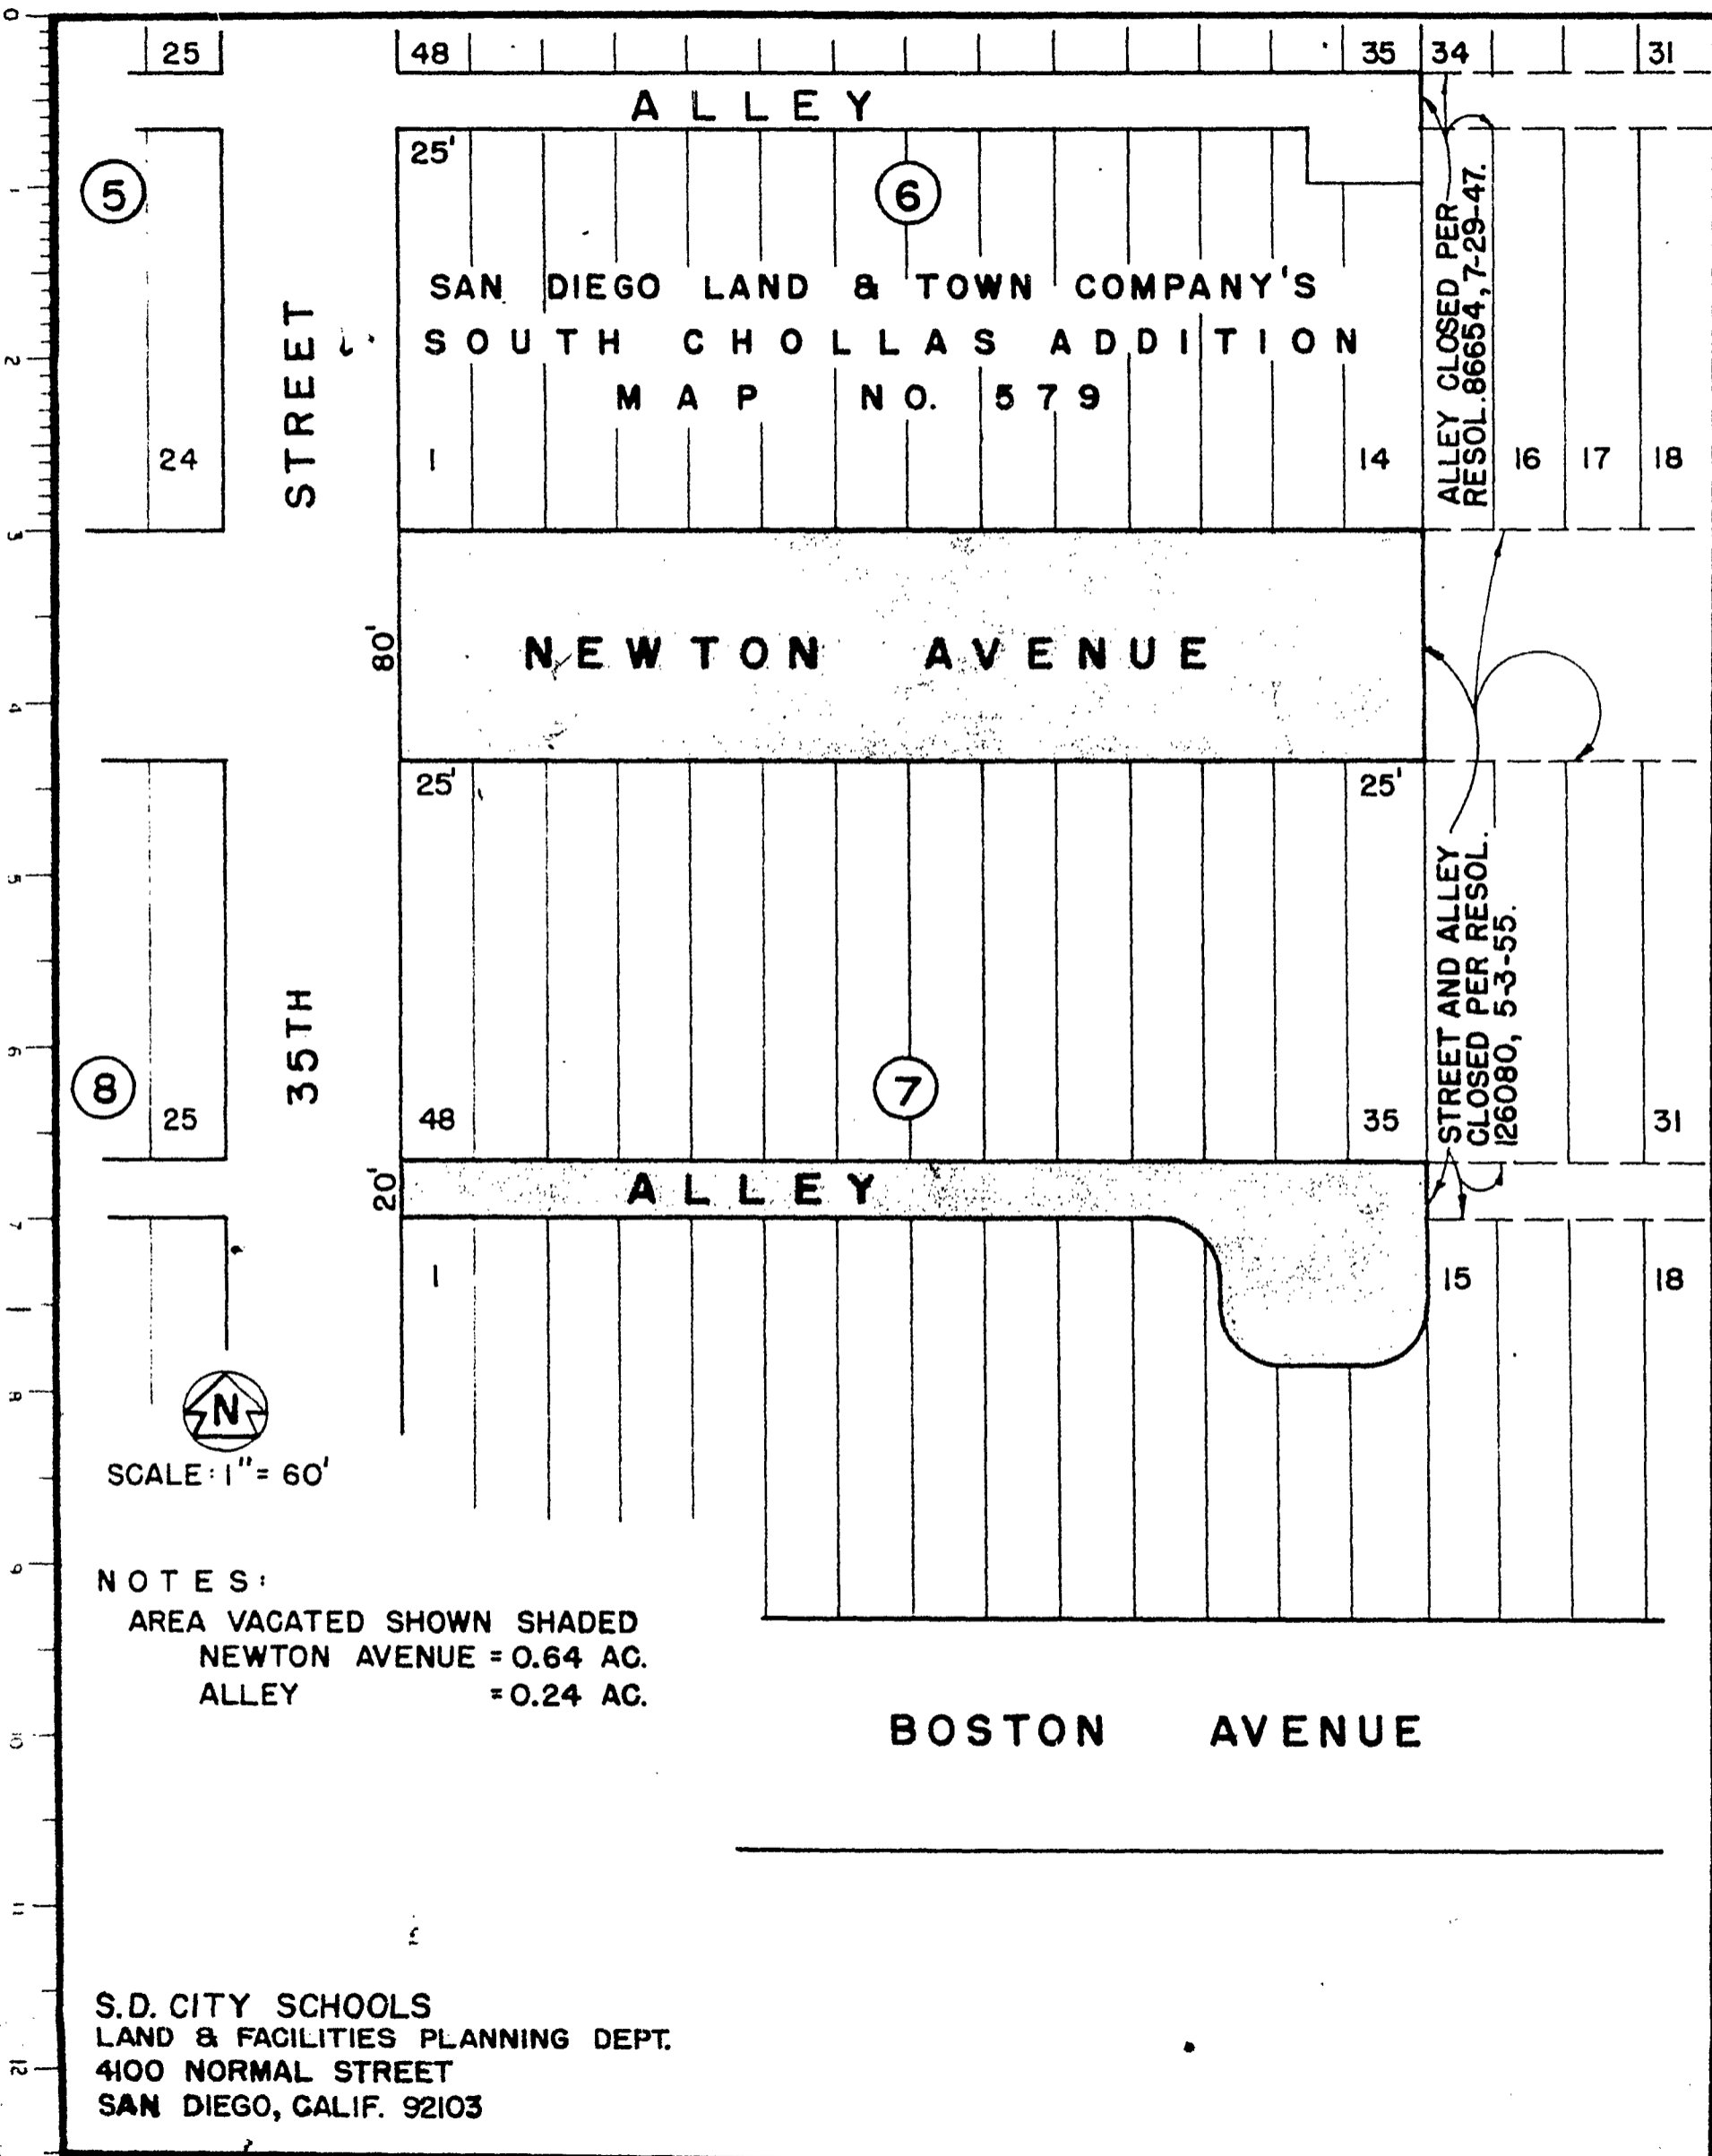

25 48 35 34 31

ALLEY

25'

⑤

⑥

SAN DIEGO LAND & TOWN COMPANY'S  
SOUTH CHOLLAS ADDITION  
MAP NO. 579

1 14 16 17 18

ALLEY CLOSED PER RESOL. 86654, 7-29-47.

80'

NEWTON AVENUE

25'

25'

⑧

25

48 35 31

STREET AND ALLEY CLOSED PER RESOL. 126080, 5-3-55.

20' ALLEY

1 15 18


BOSTON AVENUE

  
SCALE: 1" = 60'

NOTES:  
AREA VACATED SHOWN SHADED  
NEWTON AVENUE = 0.64 AC.  
ALLEY = 0.24 AC.

S.D. CITY SCHOOLS  
LAND & FACILITIES PLANNING DEPT.  
4100 NORMAL STREET  
SAN DIEGO, CALIF. 92103

STREET AND ALLEY VACATION - NEWTON AVENUE EASTERLY OF 35TH STREET

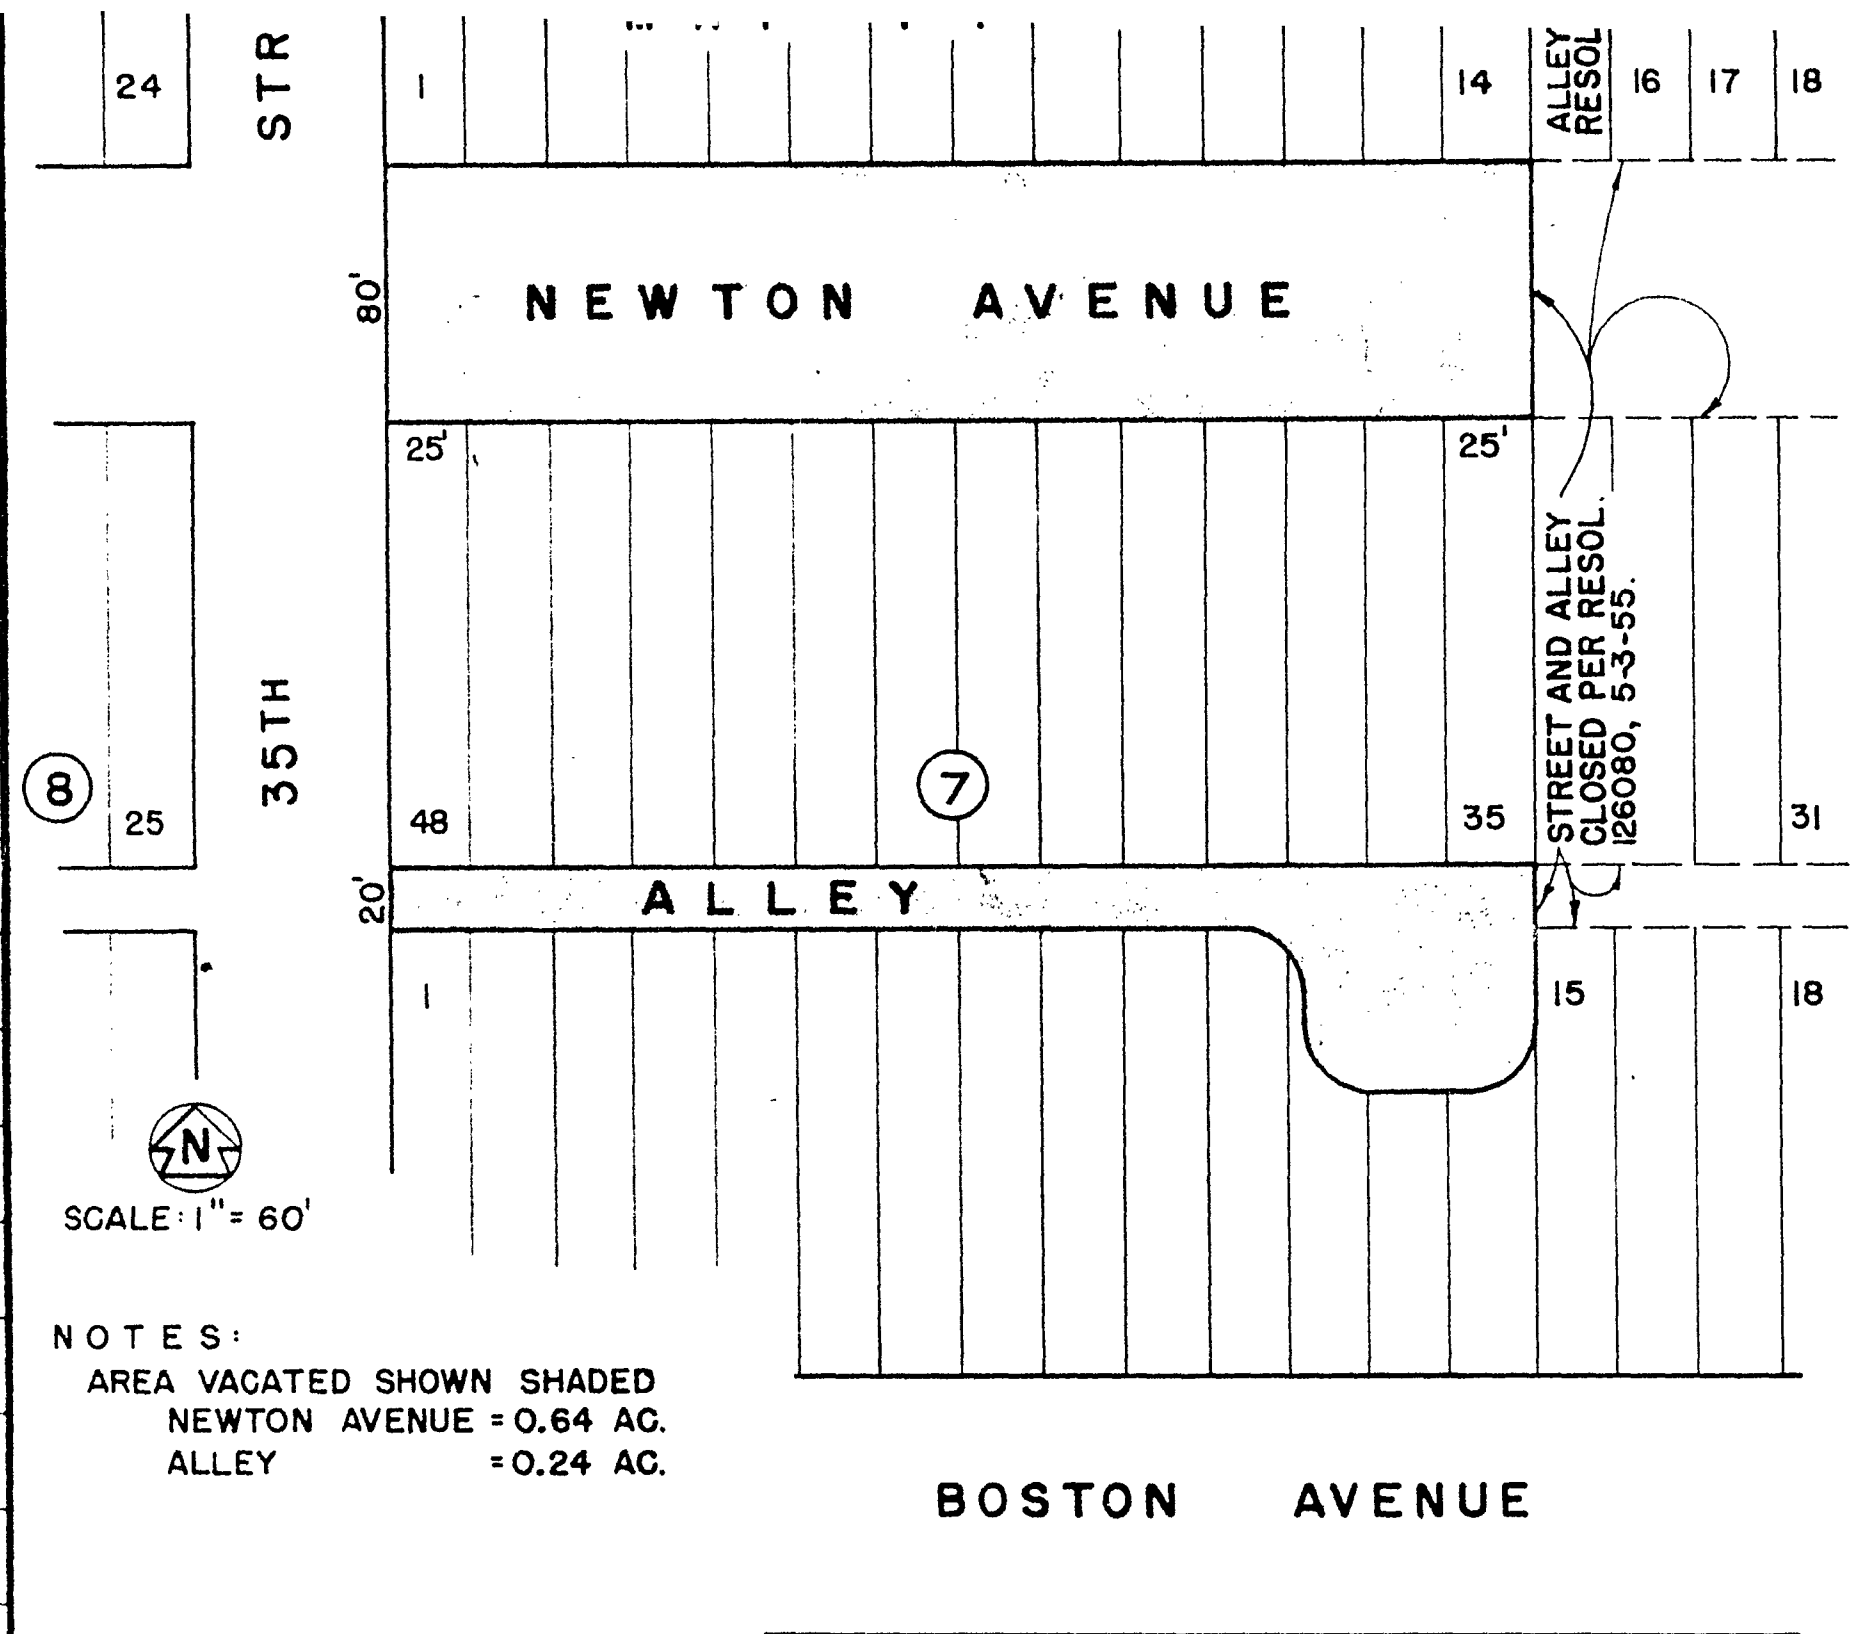

NOTES:  
 AREA VACATED SHOWN SHADED  
 NEWTON AVENUE = 0.64 AC.  
 ALLEY = 0.24 AC.

S.D. CITY SCHOOLS  
 LAND & FACILITIES PLANNING DEPT.  
 4100 NORMAL STREET  
 SAN DIEGO, CALIF. 92103

**STREET AND ALLEY VACATION - NEWTON AVENUE EASTERLY OF 35TH STREET AND THE ALLEY IN BLOCK 7, SAN DIEGO LAND AND TOWN COMPANY'S SOUTH CHOLLAS ADDITION, MAP 579**

DESCRIPTION	BY	APPROVED	DATE	FILMED	CITY OF SAN DIEGO, CALIFORNIA		W.O. NO. (74-607)
ORIGINAL	S.T.B.		5-1-74		SHEET 1 OF 1 SHEET		27002
					<i>CR [Signature]</i> FOR CITY ENGINEER	5-1-75 DATE	<i>[Signature]</i> CONTROL CERTIFICATION
					DIVISION HEAD	PLANNING DEPT	193-1733 LAMBERT COORDINATES
					SECTION HEAD		13551 - B

DOCUMENT NO. 751559  
 FILED JUN 16 1975  
 OFFICE OF THE CITY CLERK

00289

JUL 10 1975

Passed and adopted by the Council of The City of San Diego on  
by the following vote:

Councilmen	Yeas	Nays	Excused	Absent
Gil Johnson	<input checked="" type="checkbox"/>	<input type="checkbox"/>	<input type="checkbox"/>	<input type="checkbox"/>
Maureen F. O'Connor	<input checked="" type="checkbox"/>	<input type="checkbox"/>	<input type="checkbox"/>	<input type="checkbox"/>
Lee Hubbard	<input checked="" type="checkbox"/>	<input type="checkbox"/>	<input type="checkbox"/>	<input type="checkbox"/>
Leon L. Williams	<input checked="" type="checkbox"/>	<input type="checkbox"/>	<input type="checkbox"/>	<input type="checkbox"/>
Floyd L. Morrow	<input checked="" type="checkbox"/>	<input type="checkbox"/>	<input type="checkbox"/>	<input type="checkbox"/>
Bob Martinet	<input checked="" type="checkbox"/>	<input type="checkbox"/>	<input type="checkbox"/>	<input type="checkbox"/>
Jim Ellis	<input checked="" type="checkbox"/>	<input type="checkbox"/>	<input type="checkbox"/>	<input type="checkbox"/>
Jess D. Haro	<input checked="" type="checkbox"/>	<input type="checkbox"/>	<input type="checkbox"/>	<input type="checkbox"/>
Mayor Pete Wilson	<input checked="" type="checkbox"/>	<input type="checkbox"/>	<input type="checkbox"/>	<input type="checkbox"/>

AUTHENTICATED BY:

PETE WILSON

Mayor of The City of San Diego, California.

EDWARD NIELSEN

City Clerk of The City of San Diego, California.

By *Kathleen Martinis*, Deputy.

(Seal)

RECEIVED  
CITY CLERK'S OFFICE  
1975 JUN -4 AM 8 34  
SAN DIEGO, CALIF.

Office of the City Clerk, San Diego, California

Resolution Number 213775 Adopted JUL 10 1975

CC-1276 (REV. 1-75)

MICROFILMED  
00290 MAY 17 1978