

RESOLUTION NO. 214373 OCT 2 1975

VACATION OF THE STREET RESERVATION-LOT 13, Block 71,
AND LOT 13, BLOCK 73, LINDA VISTA UNIT 4.

WHEREAS, it is proposed that the Street Reservation -
Lot 13, Block 71, and Lot 13, Block 73, Linda Vista Unit 4 be
vacated; and

WHEREAS, there is no present or prospective use for the
street, either for the public street system for which the right-
of-way was originally acquired or for any public use of a like
nature that can be anticipated; and

WHEREAS, the public will benefit from the vacation through
improved utilization of land; and

WHEREAS, the vacation or abandonment is not inconsistent
with the General Plan or an approved Community Plan; and

WHEREAS, the public street system for which the right-of-way
was originally acquired will not be detrimentally affected by this
vacation; NOW, THEREFORE,

BE IT RESOLVED, by the Council of The City of San Diego,
California, that the Street Reservation - Lot 13, Block 71, and
Lot 13, Block 73, Linda Vista Unit 4 as more particularly referred
to in Resolution of Intention No. 214147 is unnecessary for
present or prospective public street purposes.

BE IT FURTHER RESOLVED, that Lot 13, Block 71, and Lot 13,
Block 73, Linda Vista Unit 4 as more particularly shown on Map
No. 13476-B, on file in the office of the City Clerk as Docu-
ment No. 752543, which said map is attached hereto and

MAY 18 1978

MICROFILMED

02048

made a part hereof, be and the same is hereby ordered vacated.

BE IT FURTHER RESOLVED, that the City Clerk shall cause a certified copy of this resolution, attested by him under seal, to be recorded in the office of the County Recorder.

APPROVED: JOHN W. WITT, City Attorney

By 
Harold Valderhaug, Deputy

HOV:jat
7-24-75

MICROFILMED

MAY 18 1978

214373

02049

02050

4


5

6

7

8

02

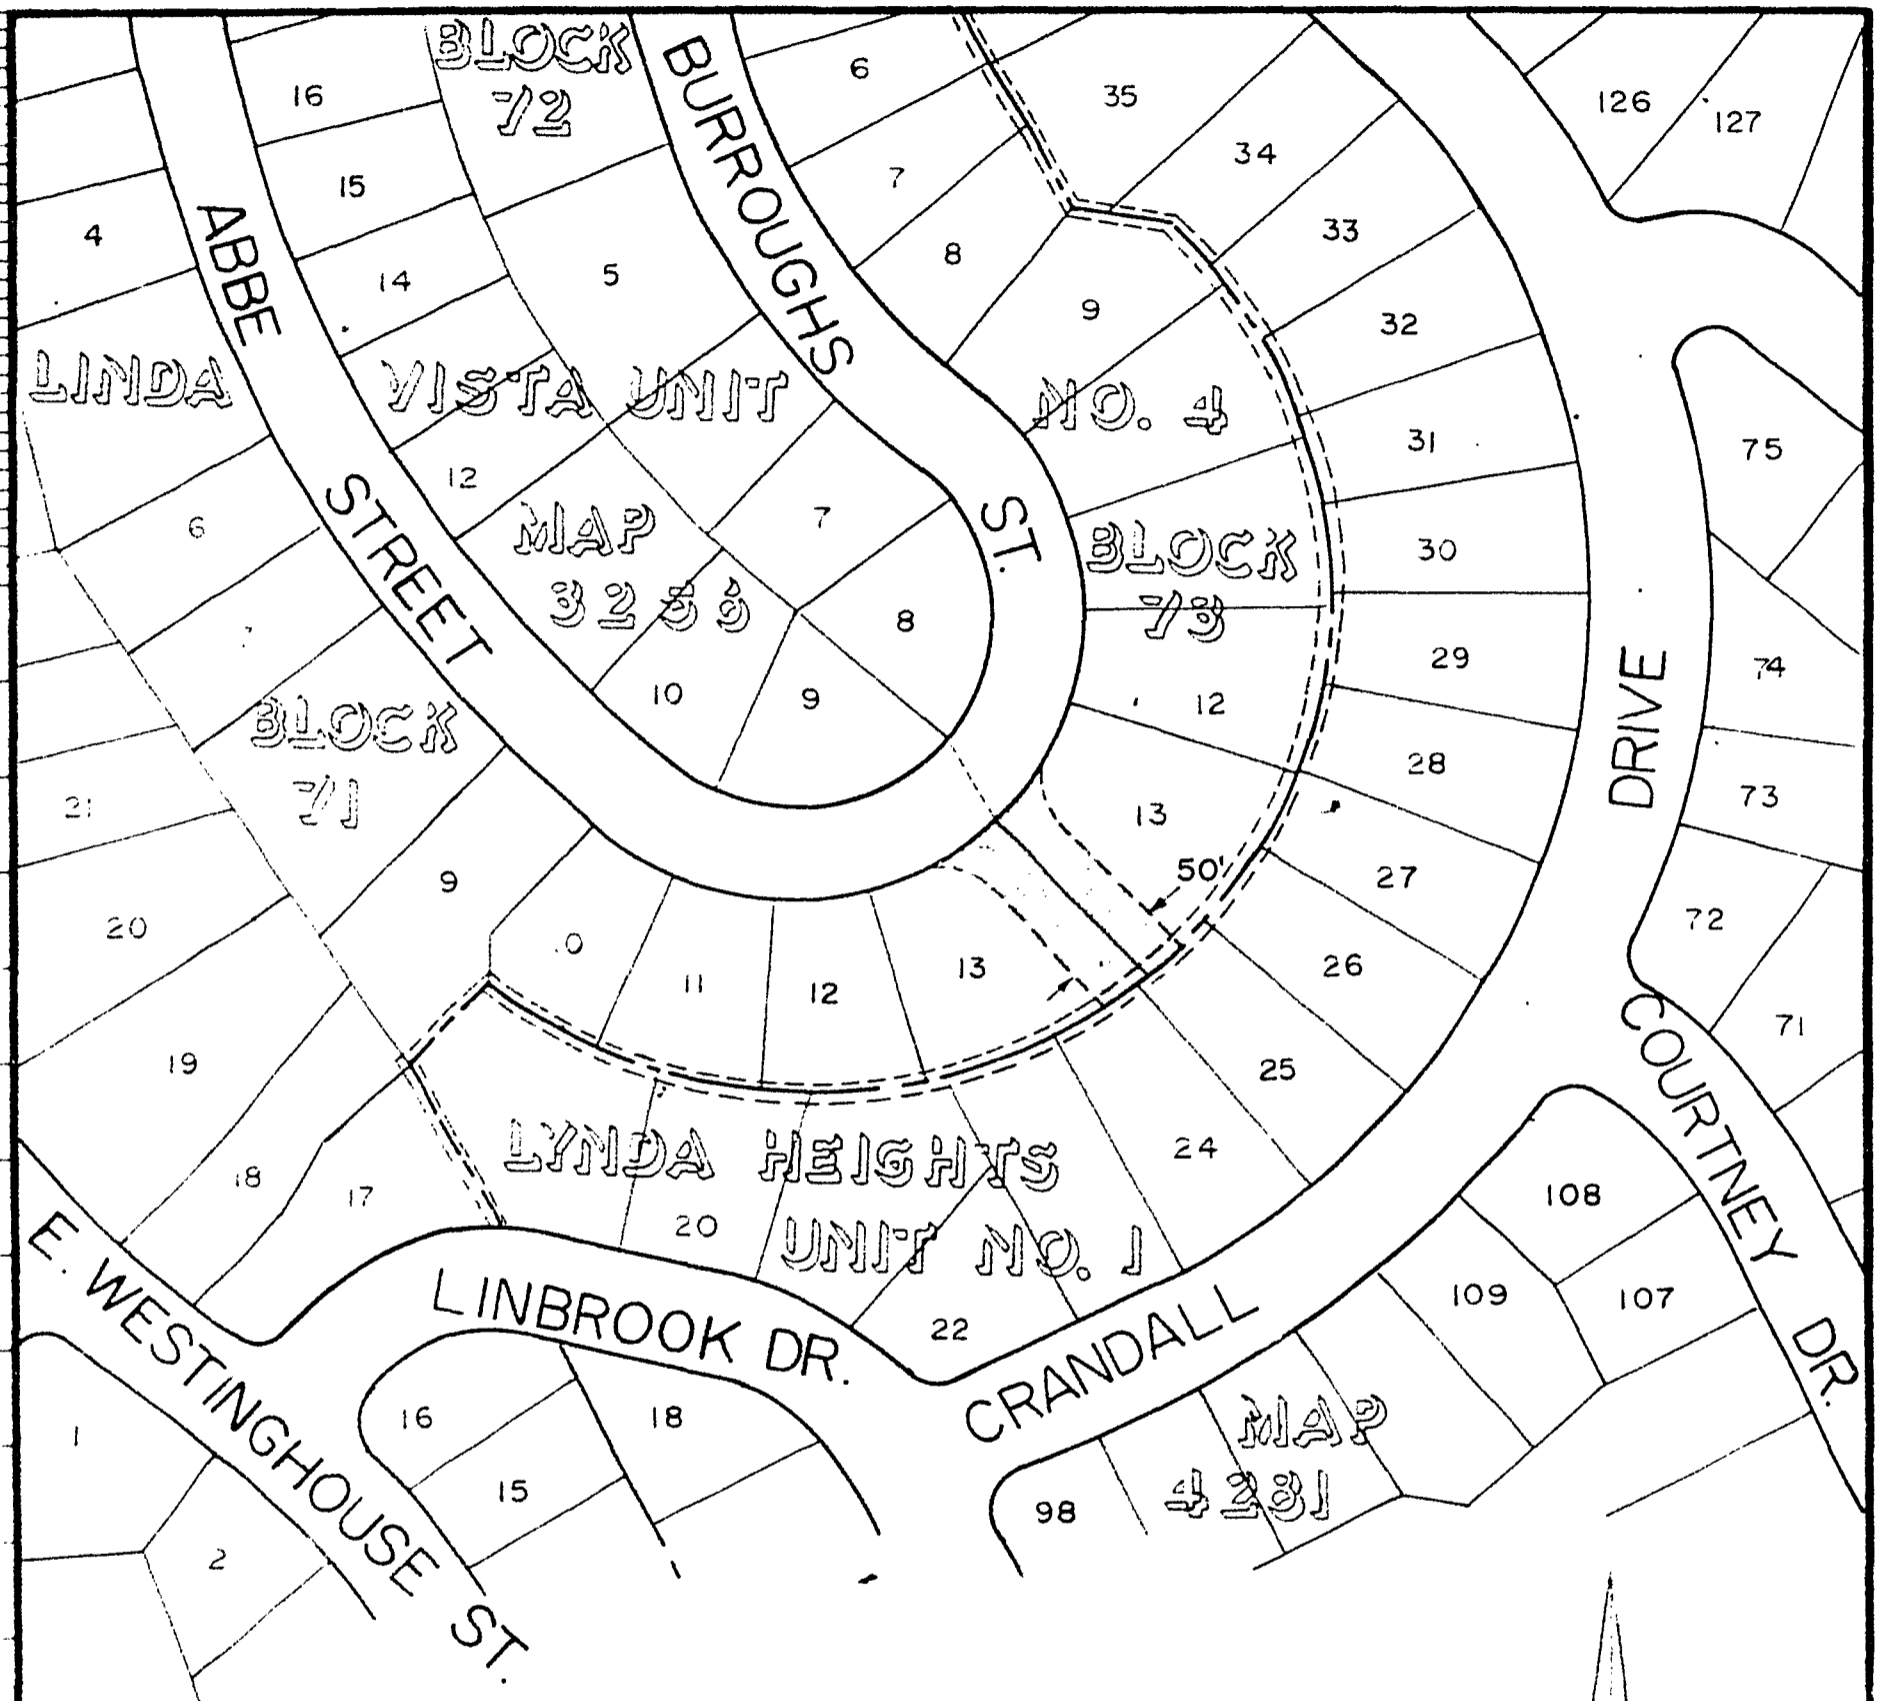

STREET RESERVATION VACATED SHOWN SHADED
 AREA VACATED (126AC.)


VACATING THE STREET RESERVATION DOES
 NOT EFFECT THE GENERAL UTILITY EASEMENT.


REFERENCES: 2929-D & 2930-D




SCALE 1" = 100'

STREET RESERVATION VACATION - LOT 13, BLOCK 71

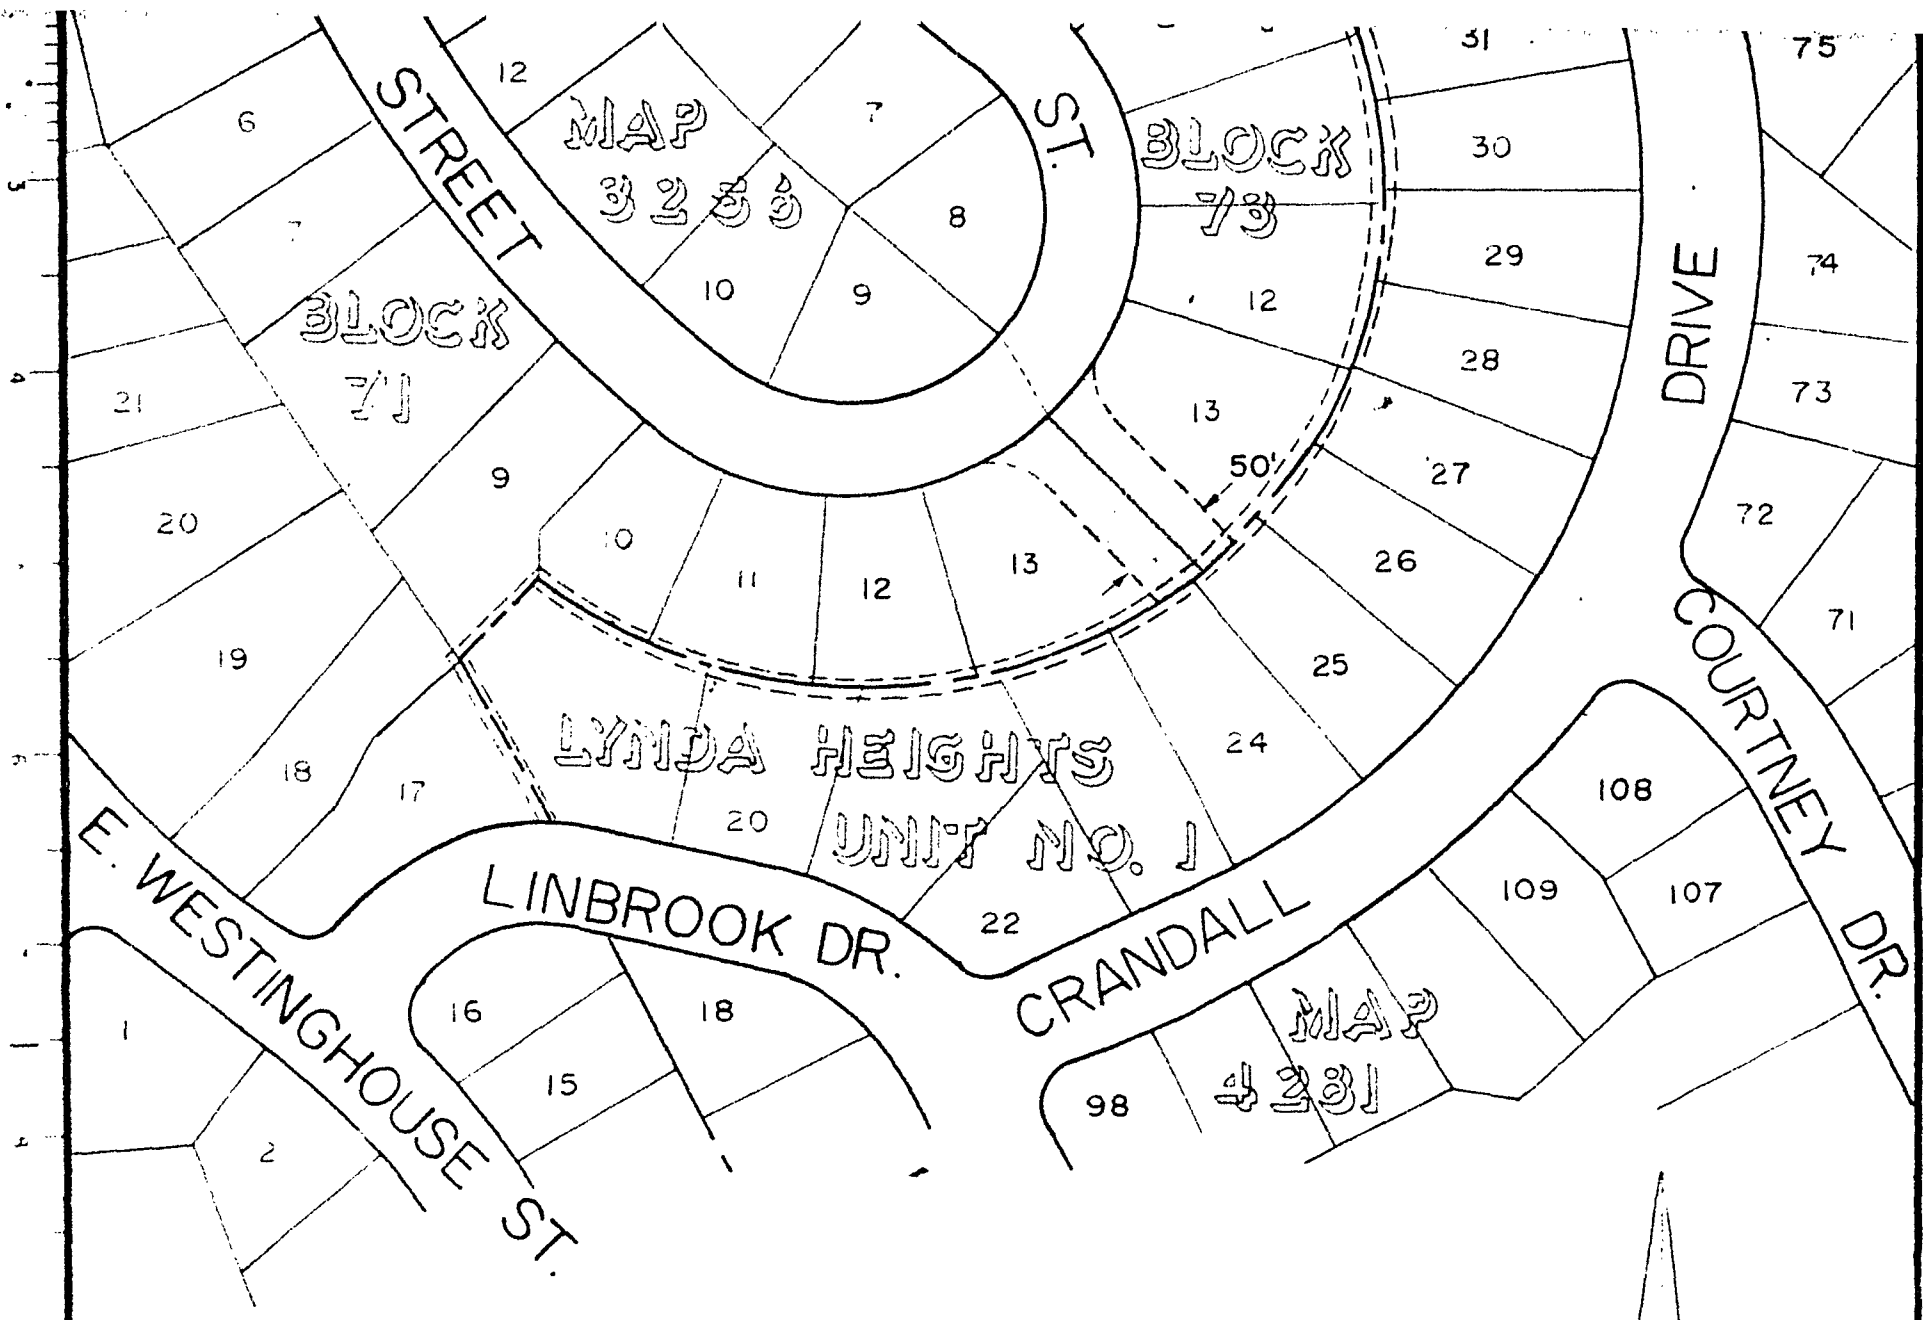

STREET RESERVATION VACATED SHOWN SHADED 
 AREA VACATED (126 AC.)

VACATING THE STREET RESERVATION DOES
 NOT EFFECT THE GENERAL UTILITY EASEMENT.


 SCALE 1" = 100'

REFERENCES: 2929-D & 2930-D

**STREET RESERVATION VACATION - LOT 13, BLOCK 71
 AND LOT 13, BLOCK 73, LINDA VISTA UNIT NO. 4**

02051

| DESCRIPTION | BY | APPROVED | DATE | FILMED | CITY OF SAN DIEGO, CALIFORNIA | |
|-------------|----|----------|------|--------|-------------------------------|-----------------------|
| ORIGINAL | | | | | SHEET 1 OF 1 SHEETS | |
| | | | | | <i>CR Toelcher</i> | 12-5-74 |
| | | | | | FOR CITY ENGINEER | DATE |
| | | | | | | <i>Bill Roubineck</i> |
| | | | | | | CONTROL CERTIFICATE |
| | | | | | | 224-1717 |
| | | | | | DIVISION HEAD | PLANNING DEPT |
| | | | | | SECTION HEAD | LAMBERT COORDINATES |
| | | | | | | 13476 - B |

DOCUMENT NO. 752543
 FILED SEP 4 1975
 OFFICE OF THE CITY CLERK
 SAN DIEGO, CALIFORNIA

OCT 2 1975

Passed and adopted by the Council of The City of San Diego on
by the following vote:

| Councilmen | Yeas | Nays | Excused | Absent |
|---------------------|-------------------------------------|--------------------------|--------------------------|--------------------------|
| Gil Johnson | <input checked="" type="checkbox"/> | <input type="checkbox"/> | <input type="checkbox"/> | <input type="checkbox"/> |
| Maureen F. O'Connor | <input checked="" type="checkbox"/> | <input type="checkbox"/> | <input type="checkbox"/> | <input type="checkbox"/> |
| Lee Hubbard | <input checked="" type="checkbox"/> | <input type="checkbox"/> | <input type="checkbox"/> | <input type="checkbox"/> |
| Leon L. Williams | <input checked="" type="checkbox"/> | <input type="checkbox"/> | <input type="checkbox"/> | <input type="checkbox"/> |
| Floyd L. Morrow | <input checked="" type="checkbox"/> | <input type="checkbox"/> | <input type="checkbox"/> | <input type="checkbox"/> |
| Bob Martinet | <input checked="" type="checkbox"/> | <input type="checkbox"/> | <input type="checkbox"/> | <input type="checkbox"/> |
| Jim Ellis | <input checked="" type="checkbox"/> | <input type="checkbox"/> | <input type="checkbox"/> | <input type="checkbox"/> |
| Jess D. Haro | <input checked="" type="checkbox"/> | <input type="checkbox"/> | <input type="checkbox"/> | <input type="checkbox"/> |
| Mayor Pete Wilson | <input checked="" type="checkbox"/> | <input type="checkbox"/> | <input type="checkbox"/> | <input type="checkbox"/> |

AUTHENTICATED BY:

PETE WILSON

Mayor of The City of San Diego, California.

(Seal)

EDWARD NIELSEN

City Clerk of The City of San Diego, California.

By *Kathleen Martiniz*, Deputy.

Office of the City Clerk, San Diego, California

Resolution Number **214373** Adopted **OCT 2 1975**

MICROFILMED

MAY 18 1978

02052