

RESOLUTION NO. 214927

DEC 18 1975

A RESOLUTION ESTABLISHING AN UNDERGROUND  
UTILITY DISTRICT TO BE KNOWN AND DENOMINATED  
AS THE CORONADO AVENUE (14TH TO 17TH STREETS)  
UNDERGROUND UTILITY DISTRICT.

WHEREAS, by Resolution No. 214629, a public  
hearing was called for on DEC 18 1975 at the  
hour of 8:30 a.m. in the Council Chambers of the City Administra-  
tion Building, 202 C Street, San Diego, California, to determine  
whether the public health, safety or general welfare requires  
the removal of poles, overhead wires and associated overhead  
structures and the underground installation of wires and facilities  
for supplying electric, communication, community antenna television  
or similar or associated service within that certain area of the  
City of San Diego more particularly described as follows:

Lots 1, 19 through 25 of FRANKSON TERRACE, MAP 3365;  
Lots 10, 11 of Block 126 of SOUTH SAN DIEGO PARK,  
MAP 1022; The south 150 feet of Lots 25, 26 and the  
south 70 feet of Lot 27 of ALOHA TRACT, MAP 611; The  
south 15 feet of WEBBS ACRES, MAP 5552.

Said district shall also include the following described public  
rights-of-way:

CORONADO AVENUE between the west boundary of Frankson  
Terrace, Map 3365 and the east line of 17th Street;  
GRANGER STREET between Coronado Avenue and a line 50  
feet north; 15TH STREET between Coronado Avenue and the  
north line of Lot 10, Block 126 of South San Diego Park,  
Map 1022; 16TH STREET between Coronado Avenue and a line  
100 feet south; 17TH STREET between lines 70 feet north  
and 100 feet south of Coronado Avenue.

MICROFILMED

MAY 22 1978

01341

and all as more particularly shown on Drawing No. 16589-D, entitled "CORONADO AVENUE (14th to 17th Street) UNDERGROUND UTILITY CONVERSION," copies of which are on file in the office of the City Clerk as Document No. 753301 and attached hereto and incorporated herein as Exhibit A; and

WHEREAS, notice of such hearing has been given by the City Clerk to all affected property owners as defined in Chapter VI, Article 1, Division 5 of the San Diego Municipal Code, and the utilities concerned in the manner and for the time required by law; and

WHEREAS, such hearing has been duly and regularly held and all persons interested have been given an opportunity to be heard; NOW, THEREFORE,

BE IT RESOLVED, by the Council of The City of San Diego, as follows:

1. The City Council does hereby find and determine that the public health, safety and general welfare require the removal of poles, overhead wires and associated overhead structures and the underground installation of wires and facilities for supplying electric, communication, community antenna television or similar or associated service within the area set forth above and that pursuant to Chapter VI, Article 1, Division 5 of the San Diego Municipal Code, the above-described area is hereby declared to be an underground utility district in the City of San Diego, and the maps and document referred to above are hereby incorporated as a part of this resolution.

**MICROFILMED**

2. The City Council shall by subsequent resolution fix the date upon which the property in the district must be ready to receive underground service, and shall by subsequent resolution order the removal of all poles, overhead wires and associated overhead structures and the underground installation of wires and facilities for supplying electric, communication, community antenna television or similar or associated service.

3. The City Clerk be and he is hereby instructed to notify all affected persons as defined in Chapter VI, Article 1, Division 5 of the San Diego Municipal Code, and all affected utility companies of the adoption of this resolution within fifteen (15) days after the date of such adoption. The City Clerk shall further notify said affected persons as defined in Chapter VI, Article 1, Division 5 of the San Diego Municipal Code of the necessity that if they desire to continue to receive electric, communication, community antenna television or similar or associated service, they shall provide at their own expense all necessary facility changes on their premises so as to receive underground service from the lines relocated underground of the supplying utility company subject to applicable rules, regulations and tariffs of the respective utility company on file with the Public Utilities Commission of the State of California (as of the date of adoption of this resolution) and subject to all other applicable requirements of State law and City ordinances. The Clerk's notification shall be made in the manner provided in Chapter VI, Article 1, Division 5 of the San Diego Municipal Code.

MICROFILMED -3-  
MAY 22 1978

214327


01343

4. The City Council hereby finds that the underground utility district created herein is required by the public health, safety and general welfare for the following reason:

This street is extensively used by the general public and carries a heavy volume of pedestrian and vehicular traffic.

APPROVED: JOHN W. WITT, City Attorney

By

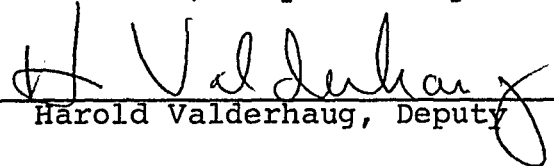  
Harold Valderhaug, Deputy


HOV:nb  
10-28-75  
Or. Dept. Eng. & Dev.

-4-


MICROFILMED  
MAY 22 1978

214927

01344

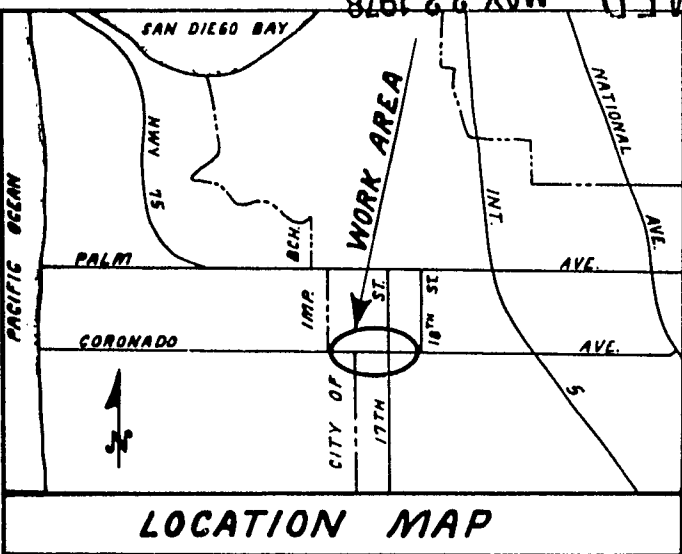

LOCATION MAP

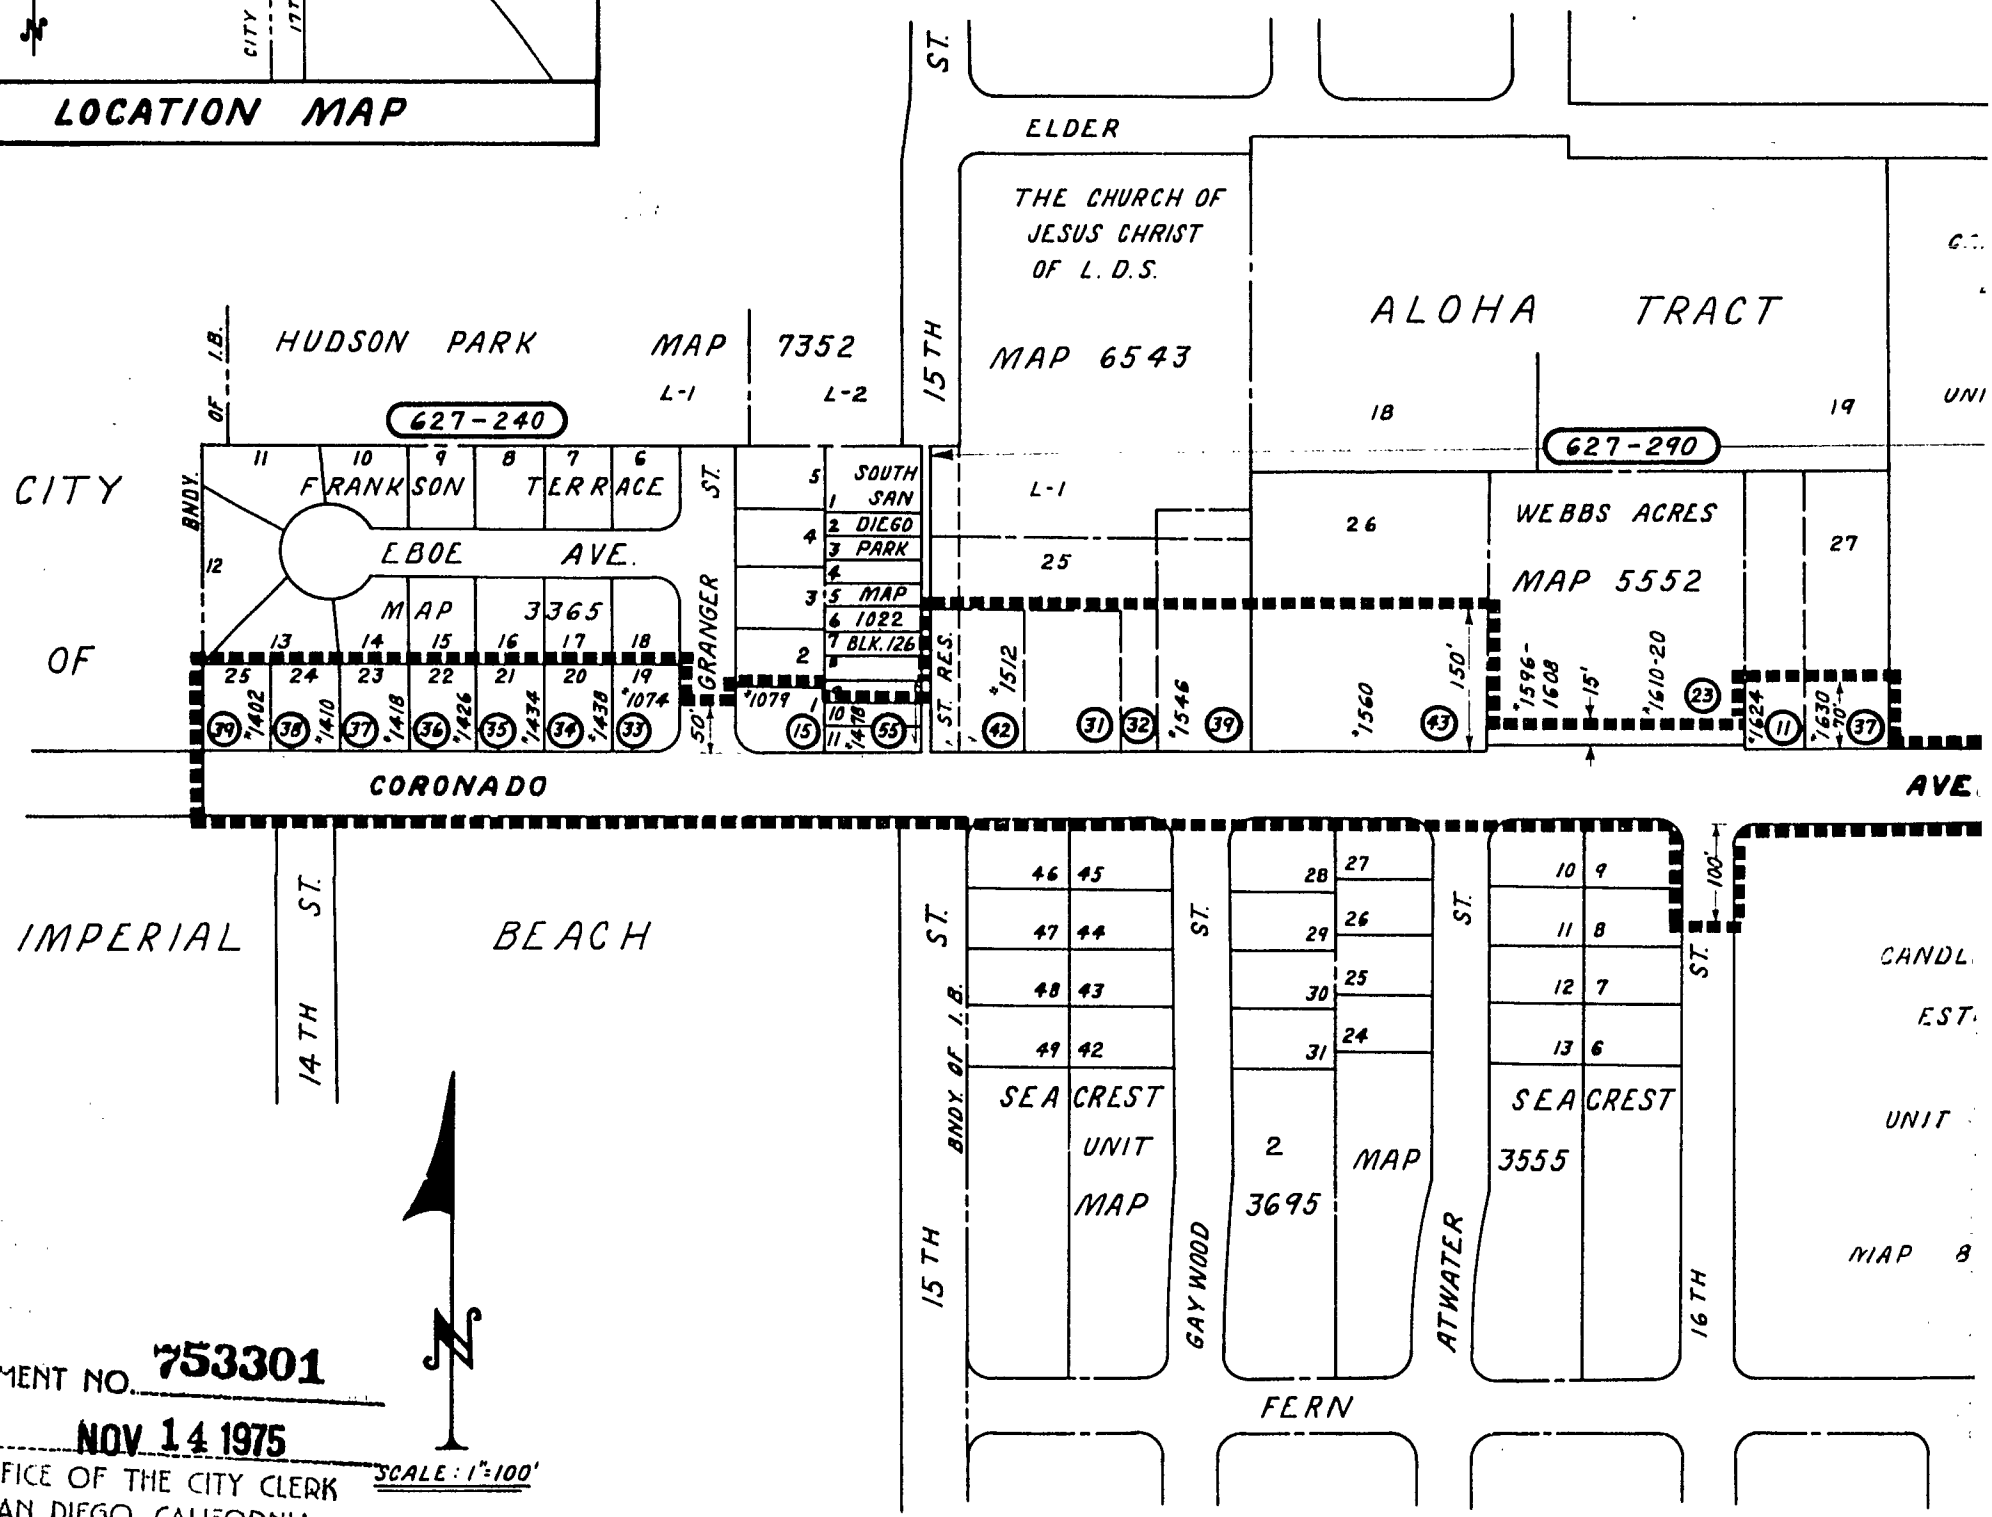


DOCUMENT NO. **753301**  
 FILED **NOV 14 1975**  
 OFFICE OF THE CITY CLERK  
 SAN DIEGO, CALIFORNIA

SCALE: 1"=100'

**LEGEND:**

BOUNDARY OF UTILITY DISTRICT  
 COUNTY ASSESSORS BOOK & PAGE NO.  
 COUNTY ASSESSORS PARCEL NO.  
 DISTRICT HOUSE NO.

627-200  
 ①  
 \*1500

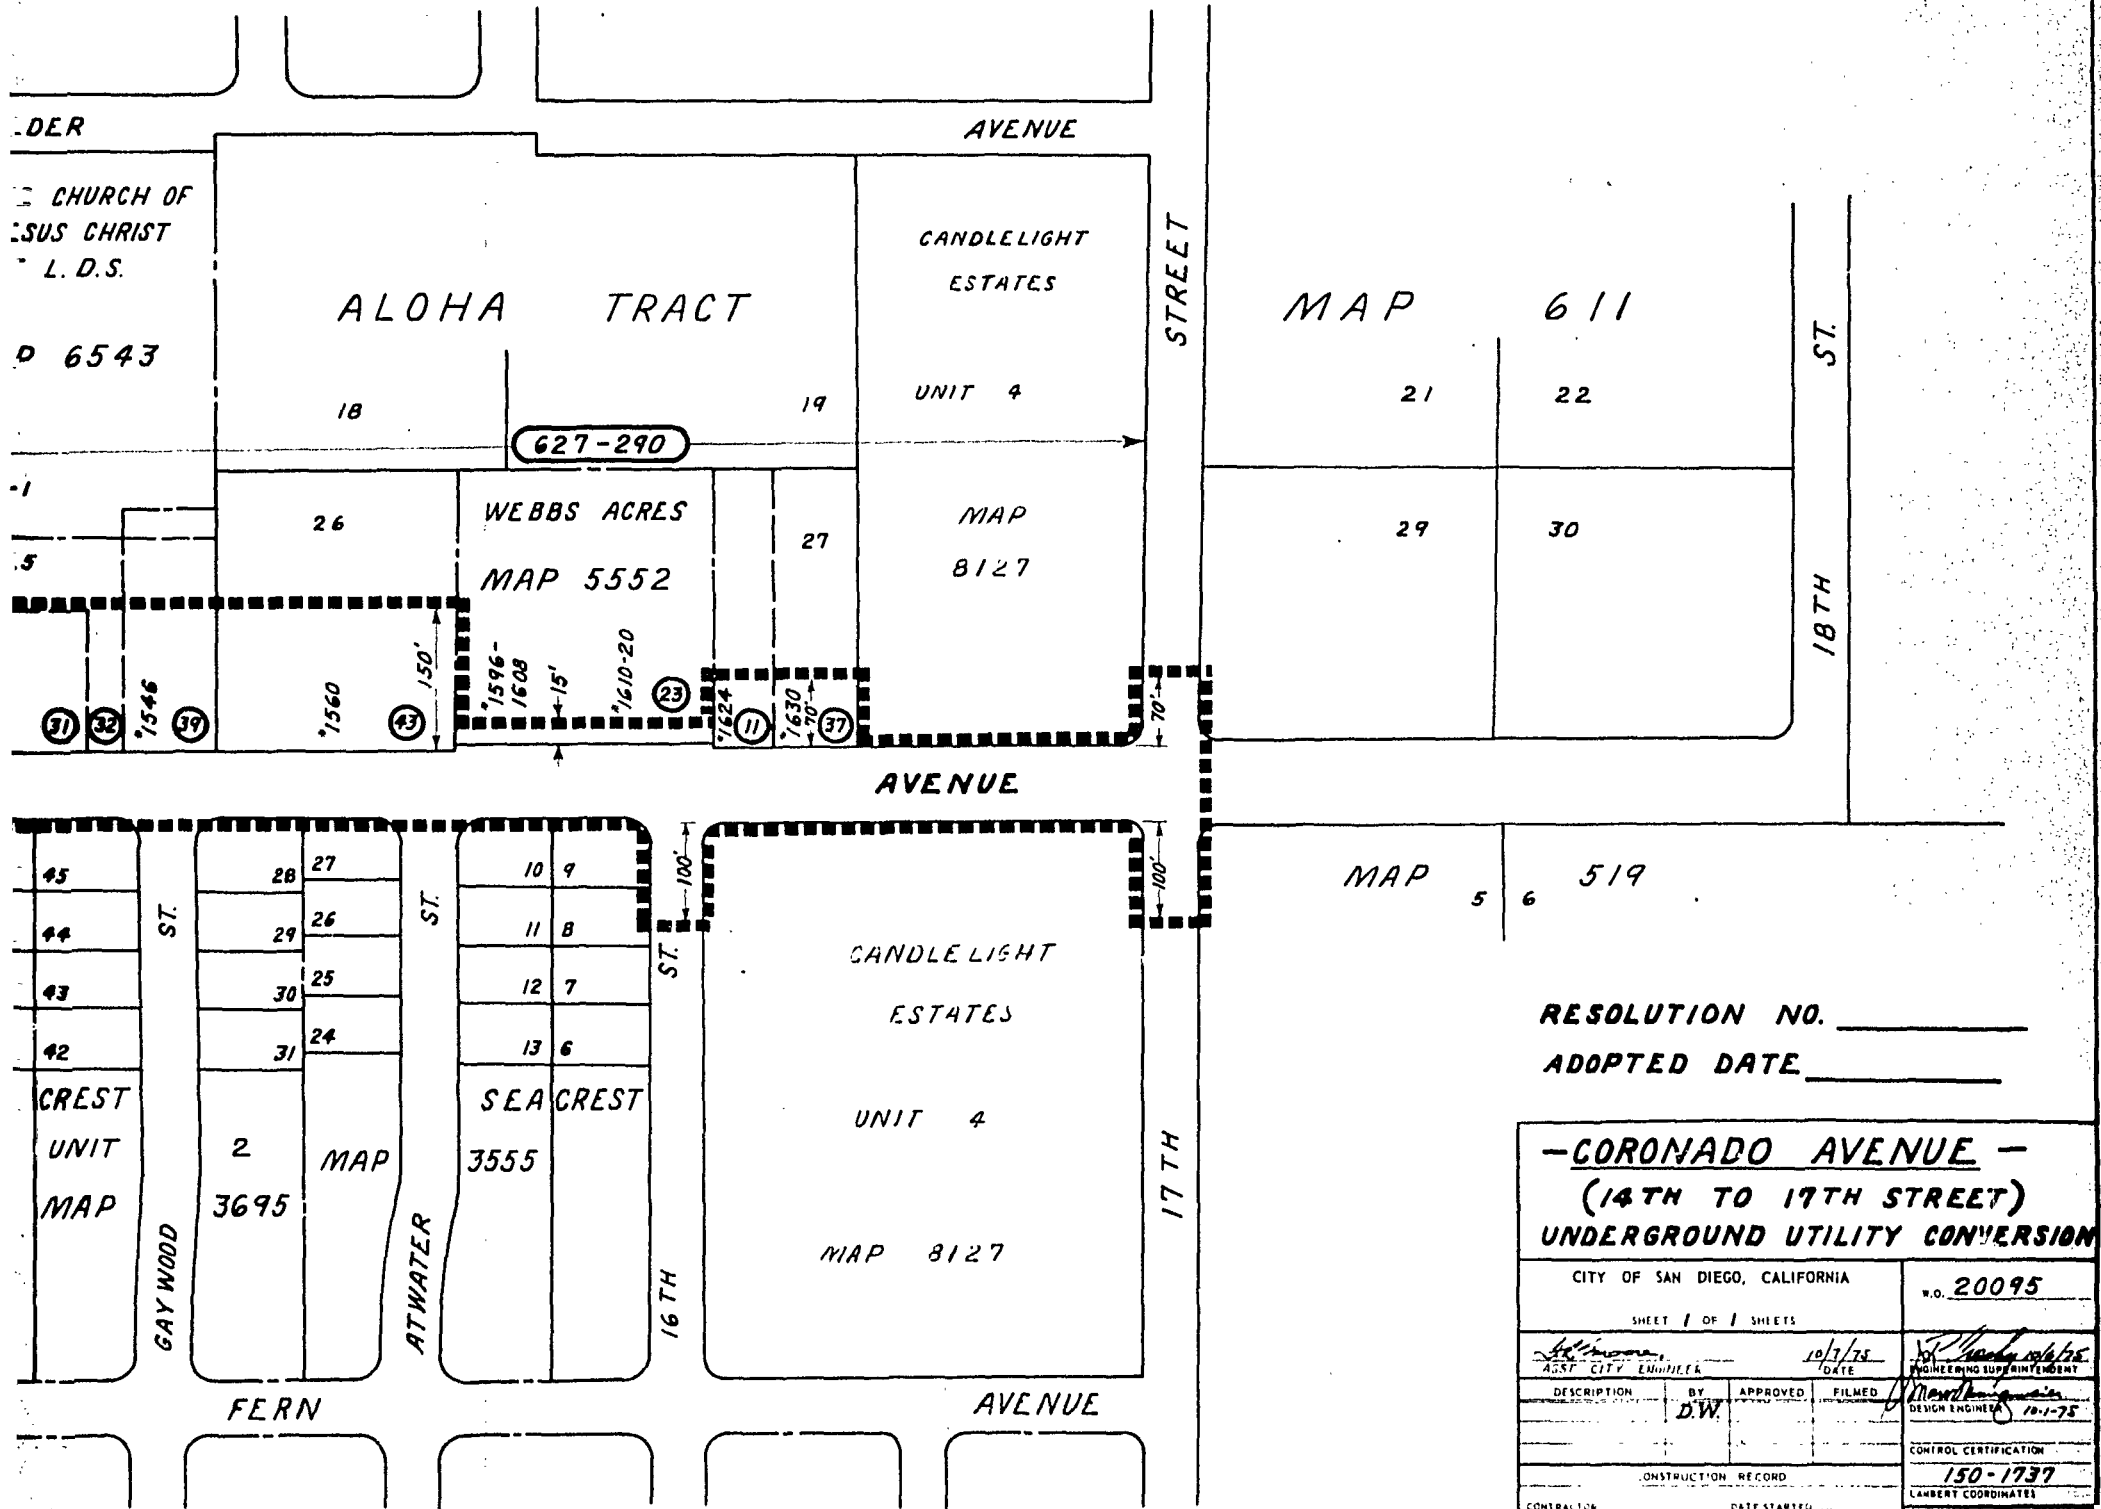

214927

01346

Passed and adopted by the Council of The City of San Diego on DEC 18 1975,  
 by the following vote:

Councilmen	Yeas	Nays	Excused	Absent
Gil Johnson	<input checked="" type="checkbox"/>	<input type="checkbox"/>	<input type="checkbox"/>	<input type="checkbox"/>
Maureen F. O'Connor	<input checked="" type="checkbox"/>	<input type="checkbox"/>	<input type="checkbox"/>	<input type="checkbox"/>
Lee Hubbard	<input checked="" type="checkbox"/>	<input type="checkbox"/>	<input type="checkbox"/>	<input type="checkbox"/>
Leon L. Williams	<input checked="" type="checkbox"/>	<input type="checkbox"/>	<input type="checkbox"/>	<input type="checkbox"/>
Floyd L. Morrow	<input type="checkbox"/>	<input type="checkbox"/>	<input type="checkbox"/>	<input checked="" type="checkbox"/>
Bob Martinet	<input checked="" type="checkbox"/>	<input type="checkbox"/>	<input type="checkbox"/>	<input type="checkbox"/>
Jim Ellis	<input checked="" type="checkbox"/>	<input type="checkbox"/>	<input type="checkbox"/>	<input type="checkbox"/>
Jess D. Haro	<input checked="" type="checkbox"/>	<input type="checkbox"/>	<input type="checkbox"/>	<input type="checkbox"/>
Mayor Pete Wilson	<input checked="" type="checkbox"/>	<input type="checkbox"/>	<input type="checkbox"/>	<input type="checkbox"/>

AUTHENTICATED BY:

PETE WILSON  
 Mayor of The City of San Diego, California.

EDWARD NIELSEN  
 City Clerk of The City of San Diego, California.

(Seal)

By *Kathleen Martinet*, Deputy.

Office of the City Clerk, San Diego, California	
Resolution Number <b>214927</b>	Adopted <b>DEC 18 1975</b>

MICROFILMED

MAY 22 1978  
 01347