

R-76-2700

RESOLUTION NO. 216556

VACATION OF PISTOL RANGE ROAD IN THE SOUTHWEST ONE QUARTER, NORTHWEST ONE QUARTER, SECTION 36, TOWNSHIP 18 SOUTH, RANGE 2 WEST, SAN BERNARDINO MERIDIAN.

WHEREAS, it is proposed that PISTOL RANGE ROAD in the Southwest One Quarter, Northwest One Quarter, Section 36, Township 18 South, Range 2 West, San Bernardino Meridian, be vacated; and

WHEREAS, there is no present or prospective use for the street, either for the public street system for which the right-of-way was originally acquired or for any other public use of a like nature that can be anticipated; and

WHEREAS, the public will benefit from the vacation through improved utilization of land; and

WHEREAS, the vacation or abandonment is not inconsistent with the General Plan or an approved Community Plan; and

WHEREAS, the public street system for which the right-of-way was originally acquired will not be detrimentally affected by this vacation; NOW, THEREFORE,


BE IT RESOLVED, by the Council of The City of San Diego, California, that PISTOL RANGE ROAD in the Southwest One Quarter, Northwest One Quarter, Section 36, Township 18 South, Range 2 West, San Bernardino Meridian, as more particularly referred to in Resolution of Intention No. 216373 is unnecessary for present or prospective public street purposes.

BE IT FURTHER RESOLVED, that PISTOL RANGE ROAD in the Southwest One Quarter, Northwest One Quarter, Section 36, Township 18

South, Range 2 West, San Bernardino Meridian, as more particularly shown on Map No. 13664-1-B, on file in the office of the City Clerk as Document No. 755882, which said map is attached hereto and made a part hereof, be and the same is hereby ordered vacated.

BE IT FURTHER RESOLVED, that the City Clerk shall cause a certified copy of this resolution, attested by him under seal, to be recorded in the office of the County Recorder.

APPROVED: JOHN W. WITT, City Attorney

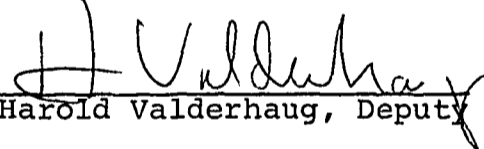
By   
Harold Valderhaug, Deputy

HOV:n 221.1  
6-16-76  
Or. Dept. E&D

-2-

216556

SCALE: 1"=200'

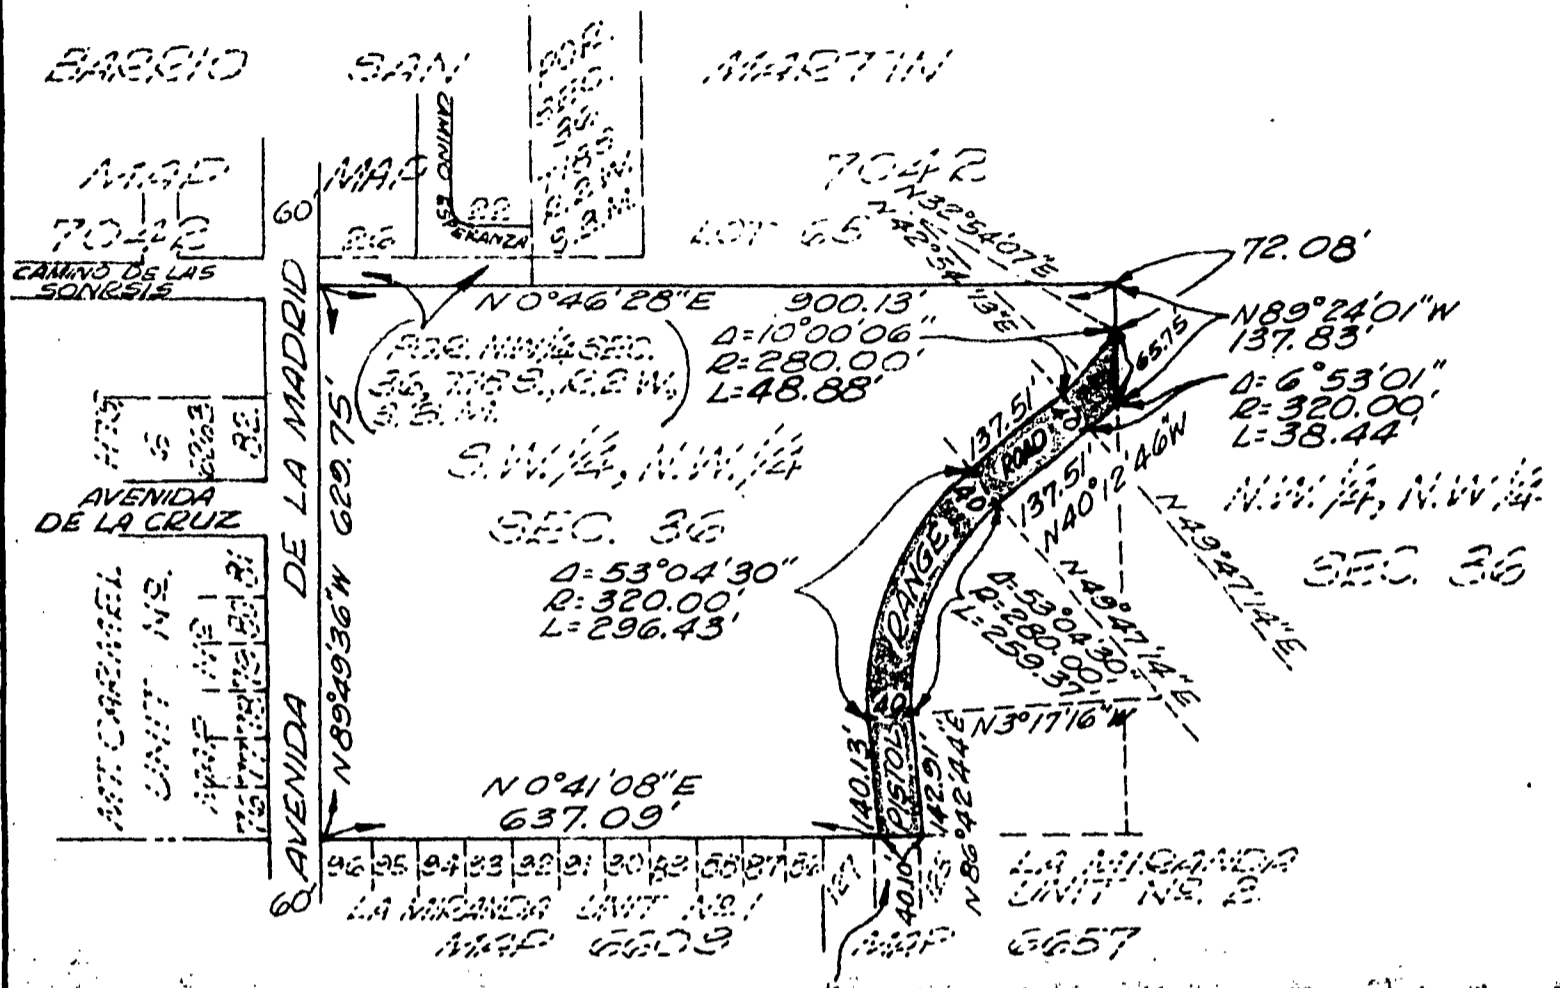

PROPOSED VACATION SHOWN SHADED THUS: ██████████

BASIS OF BEARINGS: IS EAST LINE BARRIO SAN MARTIN  
MAP NO. 7042, I. E.: N0°46'28"E.

PRIVATE CONTRACT  
ENGINEER OF WORK  
*Byrl W. Phelps*  
BYRL D. PHELPS-R.C.E. 1534

STREET VACATION- PISTOL RANGE ROAD IN S.W. 1/4, N.W. 1/4 SEC. 36,  
T. 18 S., R2W, 5BM.

DESCRIPTION	BY	APPROVED	DATE	FILED	CITY OF SAN DIEGO CALIFORNIA	W.C. NO.
ORIGINAL					ENGINEERING DEPARTMENT SHEET 1 OF 1 SHEETS	(76-601) 27002
					<i>C. Phelps</i> CITY ENGINEER	<i>J. K. ...</i> CONTROL CERTIFICATION
					4-20-76 DATE	144-1755 LAMBERT COORDINATES
					DESIGN ENGINEER	PLANNING DEPT.
					STATUS	13664-1-B

JOB No. 6431

DOCUMENT NO. 755882

FILED JUL 12 1976

CITY OF SAN DIEGO  
SAN DIEGO, CALIF.

Passed and adopted by the Council of The City of San Diego on AUG 10 1976,  
by the following vote:

Councilmen	Yeas	Nays	Excused	Absent
Gil Johnson	<input checked="" type="checkbox"/>	<input type="checkbox"/>	<input type="checkbox"/>	<input type="checkbox"/>
Maureen F. O'Connor	<input checked="" type="checkbox"/>	<input type="checkbox"/>	<input type="checkbox"/>	<input type="checkbox"/>
Lee Hubbard	<input checked="" type="checkbox"/>	<input type="checkbox"/>	<input type="checkbox"/>	<input type="checkbox"/>
Leon L. Williams	<input checked="" type="checkbox"/>	<input type="checkbox"/>	<input type="checkbox"/>	<input type="checkbox"/>
Floyd L. Morrow	<input checked="" type="checkbox"/>	<input type="checkbox"/>	<input type="checkbox"/>	<input type="checkbox"/>
Tom Gade	<input checked="" type="checkbox"/>	<input type="checkbox"/>	<input type="checkbox"/>	<input type="checkbox"/>
Jim Ellis	<input type="checkbox"/>	<input type="checkbox"/>	<input type="checkbox"/>	<input checked="" type="checkbox"/>
Jess D. Haro	<input checked="" type="checkbox"/>	<input type="checkbox"/>	<input type="checkbox"/>	<input type="checkbox"/>
Mayor Pete Wilson	<input checked="" type="checkbox"/>	<input type="checkbox"/>	<input type="checkbox"/>	<input type="checkbox"/>

AUTHENTICATED BY:

PETE WILSON

Mayor of The City of San Diego, California.

(Seal)

EDWARD NIELSEN

City Clerk of The City of San Diego, California.

By Edward J. Salter Jr. Deputy.

RECEIVED  
CITY CLERK'S OFFICE  
1976 JUN 24 PM 1:42  
SAN DIEGO, CALIF.

Office of the City Clerk, San Diego, California

Resolution **216556** AUG 10 1976  
Number ..... Adopted .....