

RESOLUTION NO. 218081

APR 6 1977
(R. 77-1803)
(REV.)

WHEREAS, Section 1930 of the Streets and Highways Code provides a procedure for the summary vacation of streets by City Council resolution where that street to be vacated has been superseded by relocation; and

WHEREAS, a portion of Road Survey 133 has been relocated by the approval of this date of the dedication of a revised street system as shown on the final map of the subdivision to be known as Penasquitos Bluffs Unit No. 8; and


WHEREAS, those properties adjoining that portion of Road Survey 133 to be vacated will continue to have access or will be accessible by the street dedicated with the approval on this date of the subdivision to be known as Penasquitos Bluffs Unit No. 8; NOW, THEREFORE,

BE IT RESOLVED, by the Council of the City of San Diego, as follows:

1. That a portion of Road Survey 133 as more particularly shown on Drawing No. 17027-1-D on file in the office of the City Clerk as Document No. 758899, is by this reference incorporated herein and made a part hereof be, and the same is hereby ordered vacated.

2. That the City Clerk shall cause a certified copy of this resolution with drawing, attested by him under seal, to be recorded in the office of the County Recorder.


APPROVED: JOHN W. WITT, City Attorney

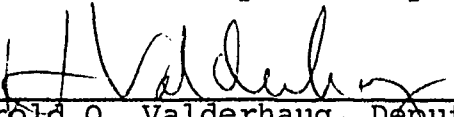By 
Harold O. Valderhaug, Deputy


HOV:sml
3-29-77
OR.DEPT.:E&D
W.O.:70563

-2-

218081

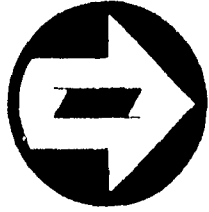
SCALE  1" = 200'

SEC 12 T14S R3W S6M

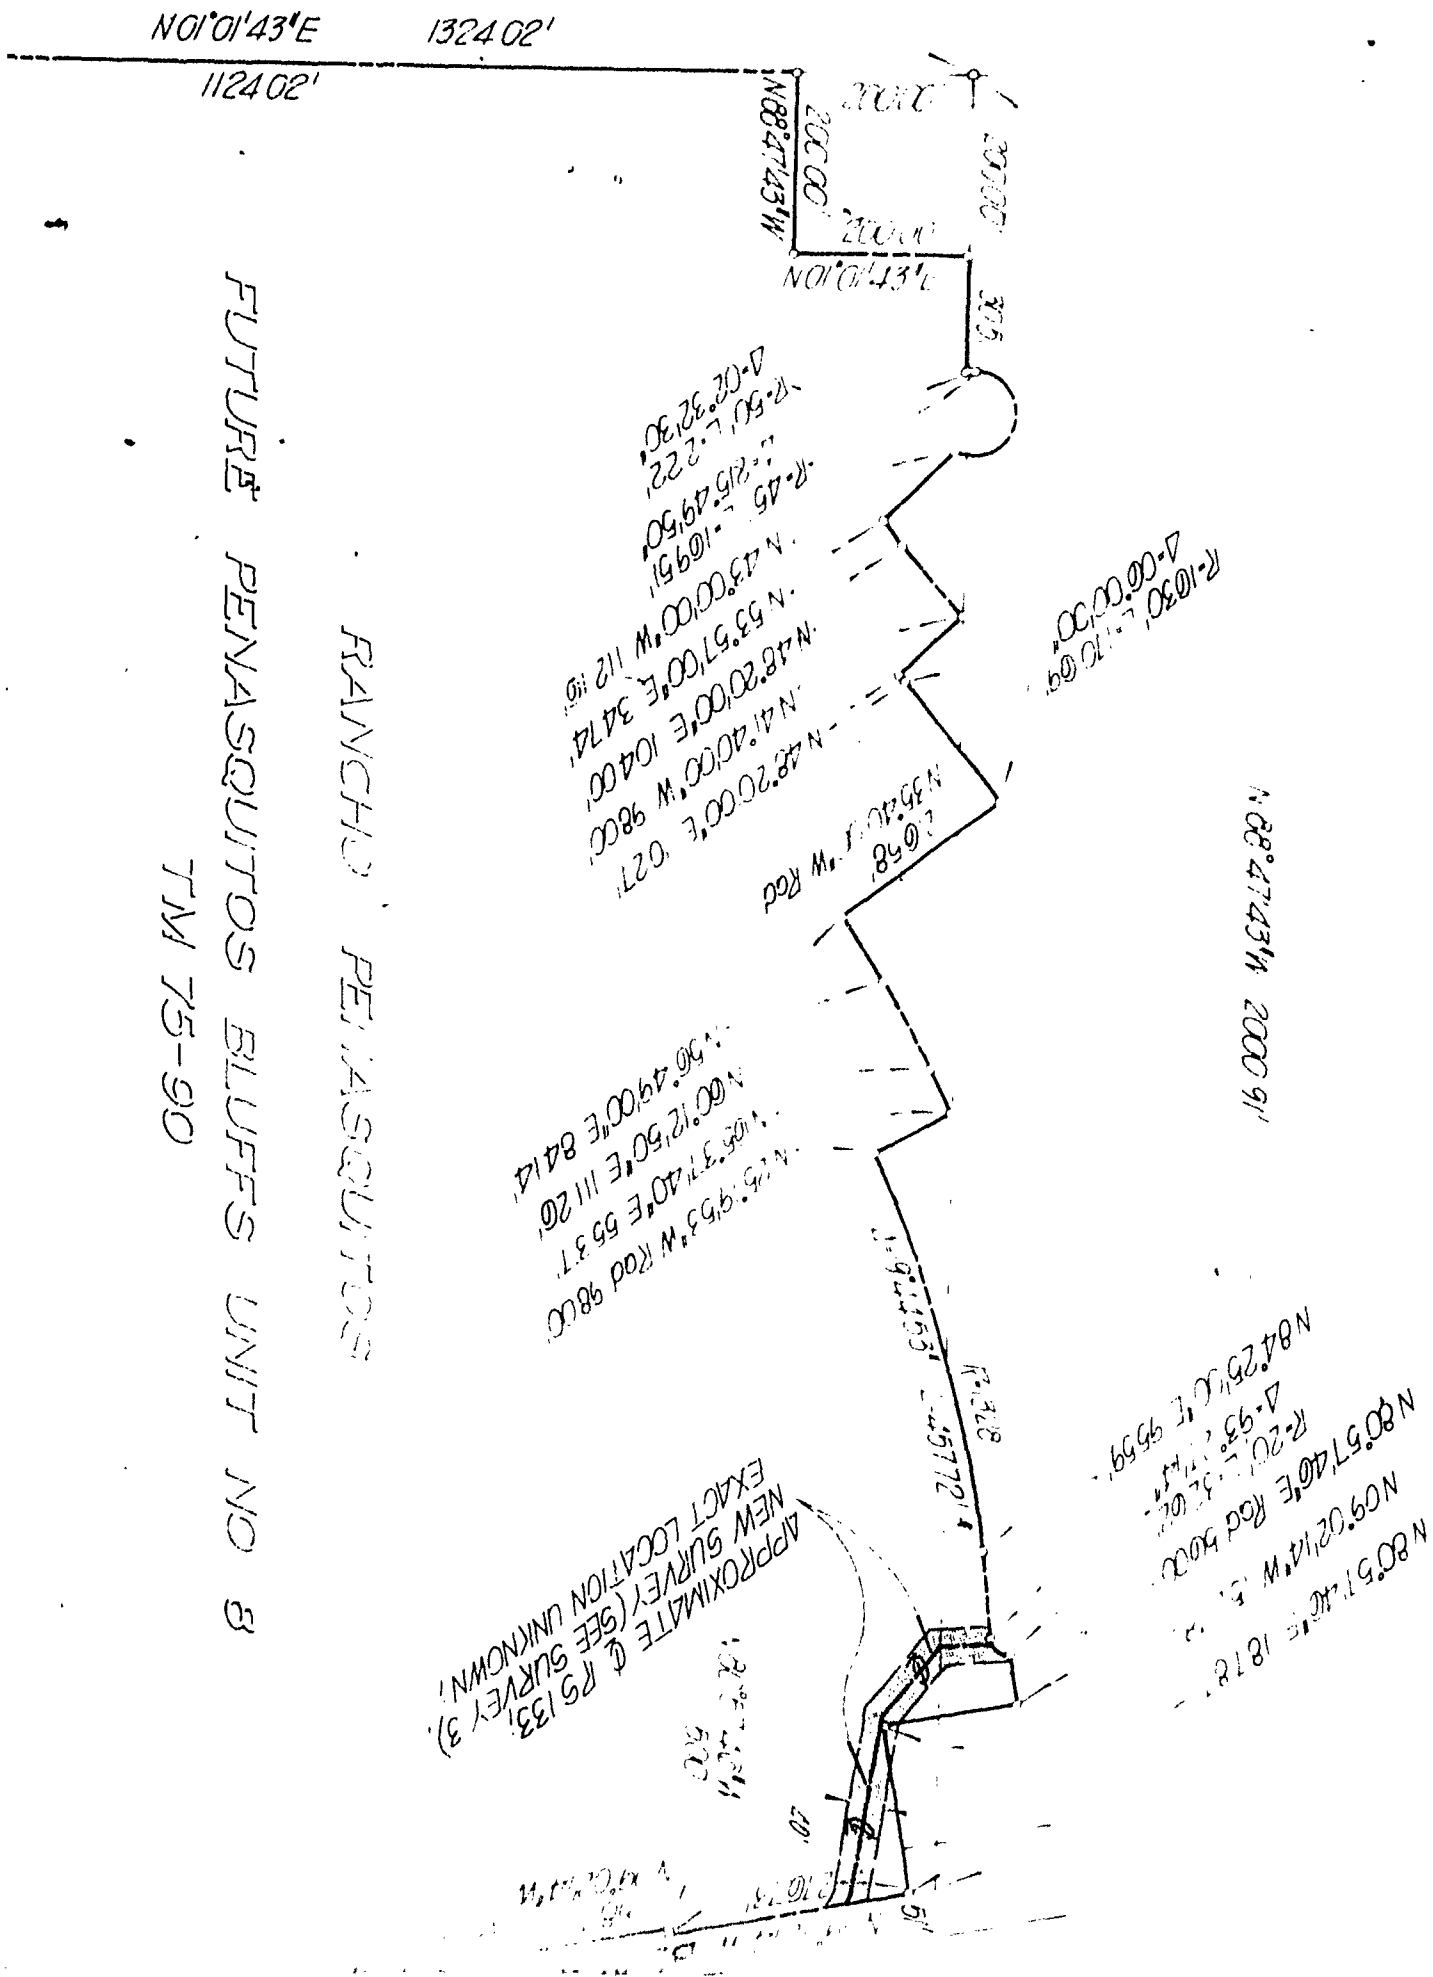

SEC 7 T4S R21W S6M

RANCHO PENASQUITOS
 FUTURE PENASQUITOS BLUFFS UNIT NO 3
 TM 75-90

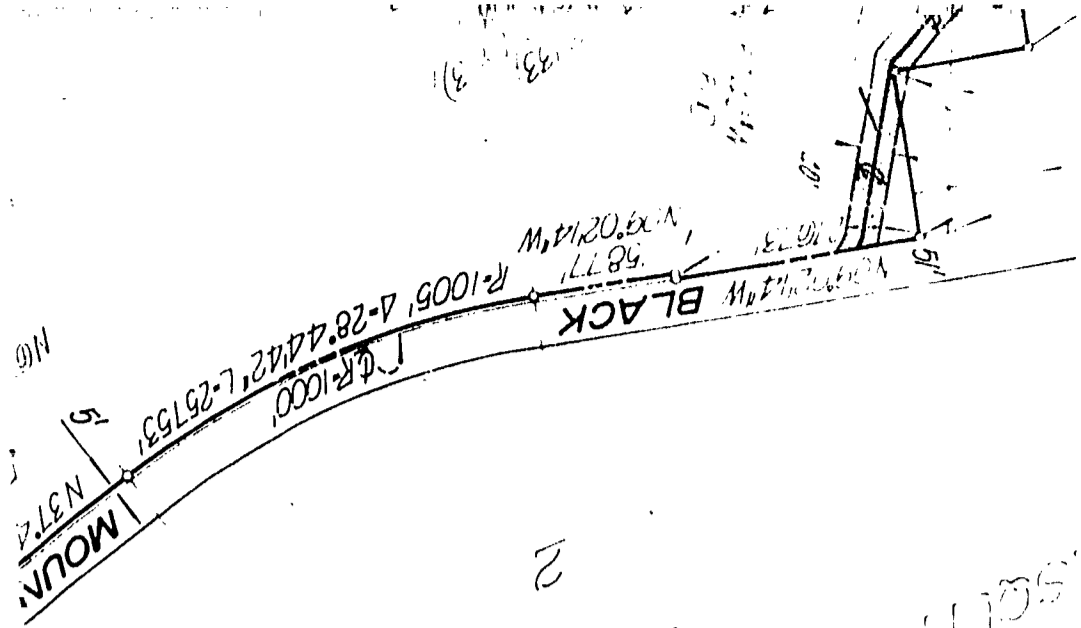

2
 MISSOURI SCHOOL SITES
 MAP NO 7582


BASIS OF BEARINGS
 THE BASIS OF BEARINGS FOR THIS MAP IS THE NATIONAL BENCHMARK
 735, R3W, 55M ACCORDING TO P.O. NO 6224 AND IS 5-0M
 NO 7821 E N 01° 21' 05" E


ASSESSOR'S PARCEL NO.
 30-11, 312-031-2 & 3, 315-010- & 0

LEGEND
 STREET
 VACATED SHOWN THUS

SEC 13 T14S R3W S.B.M

SEC 12 T14S R.

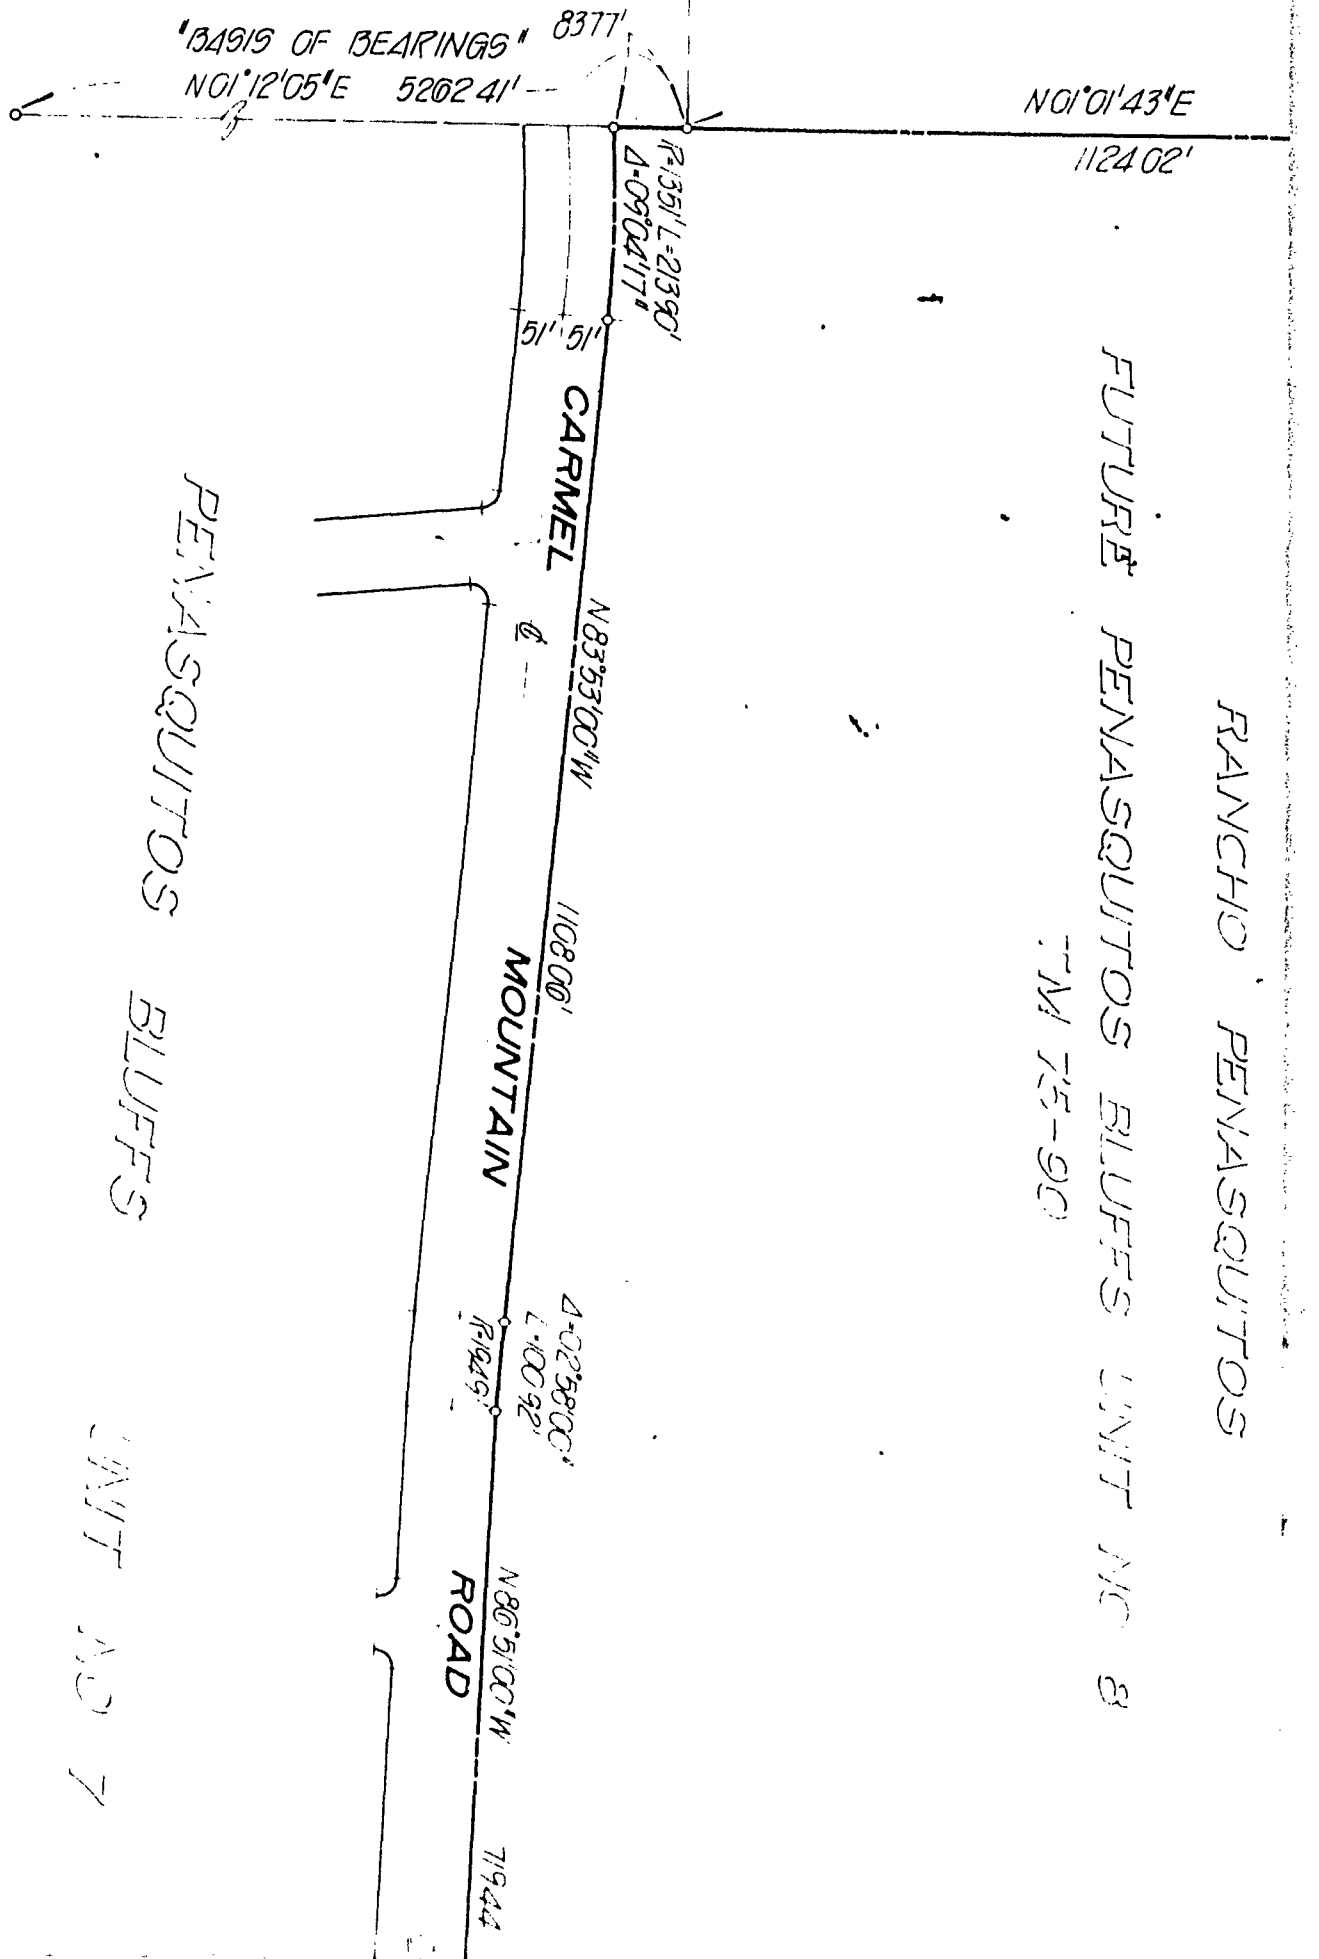

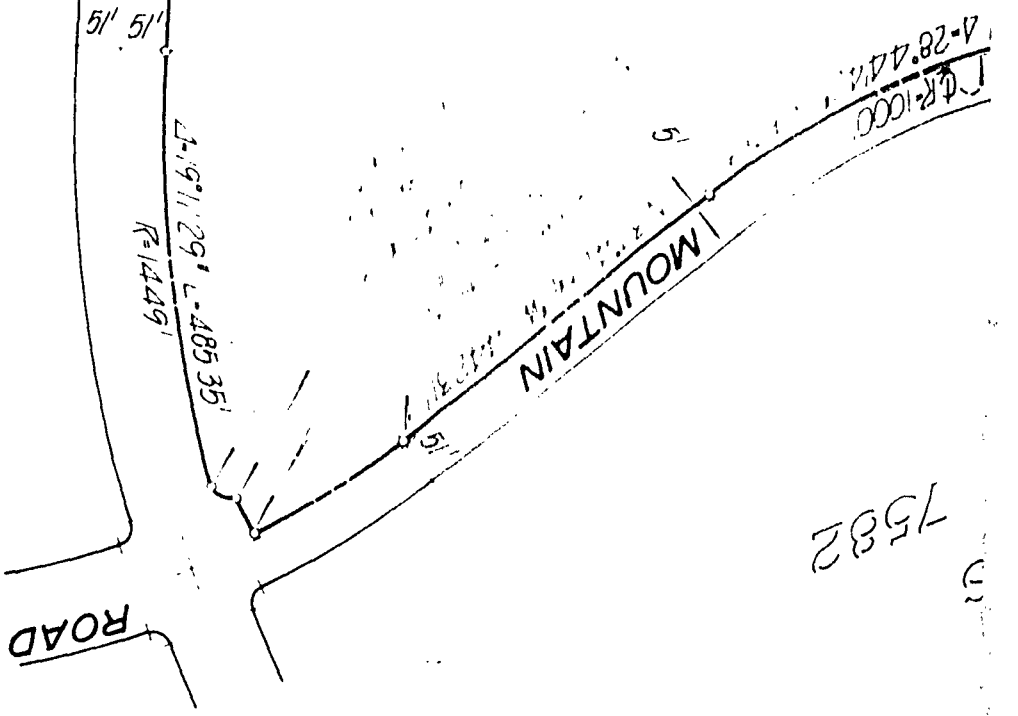

75882

DOCUMENT NO. **7588399**
 FILED **APR 12 1977**
 OF THE CITY CLERK
 SAN DIEGO, CALIFORNIA

PRIVATE CONTRACT

RICK ENGINEERING COMPANY
 PLANNERS ARCHITECTS CIVIL ENGINEERS LAND SURVEYORS
 5620 FIARS ROAD SAN DIEGO CALIFORNIA 92110 TELEPHONE 714-291-0707

STREET VACATION (R.S. 133)

IN PART OF SEC 7, T14 S, R2 W, S3 M ACCORDING TO OFFICIAL
 PLAT THEREOF AND PART OF RANCHO PENASQUITOS
 ACCORDING TO PATENT BOOK 2, PG 385 AS SHOWN ON R.G.S.
 0204 ALL IN THE CITY OF SAN DIEGO, COUNTY OF SAN DIEGO
 STATE OF CALIFORNIA FOR PENASQUITOS BL UFGS UNIT NO. 8

CITY OF SAN DIEGO, CALIFORNIA
 SHEET **1** OF **3** SHEETS

DATE 09.20.76
 PROJECT NO. 5568

DESCRIPTION	BY	APPROVED	DATE	FILED
ORIGINAL	VGW	NCA	09-70	
CONTRACTOR	DATE STARTED	DATE COMPLETED		
INSPECTOR				

DESIGN ENGINEER
Jim Mueller 1-4-77
 CONTROL CERTIFICATE
290-1727
17027-1-D

Passed and adopted by the Council of The City of San Diego on APR 6 1977,
 by the following vote:

Councilmen	Yeas	Nays	Excused	Absent
Gil Johnson	<input checked="" type="checkbox"/>	<input type="checkbox"/>	<input type="checkbox"/>	<input type="checkbox"/>
Maureen F. O'Connor	<input checked="" type="checkbox"/>	<input type="checkbox"/>	<input type="checkbox"/>	<input type="checkbox"/>
Lee Hubbard	<input type="checkbox"/>	<input type="checkbox"/>	<input type="checkbox"/>	<input checked="" type="checkbox"/>
Leon L. Williams	<input type="checkbox"/>	<input type="checkbox"/>	<input type="checkbox"/>	<input checked="" type="checkbox"/>
Floyd L. Morrow	<input checked="" type="checkbox"/>	<input type="checkbox"/>	<input type="checkbox"/>	<input type="checkbox"/>
Tom Gade	<input checked="" type="checkbox"/>	<input type="checkbox"/>	<input type="checkbox"/>	<input type="checkbox"/>
Joel M. Strobl	<input checked="" type="checkbox"/>	<input type="checkbox"/>	<input type="checkbox"/>	<input type="checkbox"/>
Jess D. Haro	<input type="checkbox"/>	<input type="checkbox"/>	<input type="checkbox"/>	<input checked="" type="checkbox"/>
Mayor Pete Wilson	<input checked="" type="checkbox"/>	<input type="checkbox"/>	<input type="checkbox"/>	<input type="checkbox"/>

AUTHENTICATED BY:

PETE WILSON
 Mayor of The City of San Diego, California.

(Seal)

EDWARD NIELSEN
 City Clerk of The City of San Diego, California.

By Kathleen Martinez, Deputy.

218
 RECEIVED
 APR 30 10:34
 CITY CLERK'S OFFICE

Office of the City Clerk, San Diego, California

Resolution Number **218081** Adopted **APR 6 1977**

AD