

RESOLUTION NO. 218820

(R. 77-2307)

(Rev. JUL 19 1977)

VACATION OF XENOPHON STREET BETWEEN WORDEN STREET
AND PALERMO STREET, AND A PORTION OF PALERMO STREET
ADJACENT TO XENOPHON STREET.

WHEREAS, it is proposed that XENOPHON STREET between
Worden Street and Palermo Street, and a portion of Palermo
Street adjacent to Xenophon Street, be vacated; and

WHEREAS, there is no present or prospective use for the
streets either for the public street system for which the
rights-of-way were originally acquired or for any other
public use of a like nature that can be anticipated; and

WHEREAS, the public will benefit from the vacation
through improved utilization of land; and

WHEREAS, the vacation or abandonment is not inconsistent
with the General Plan or an approved Community Plan; and

WHEREAS, the public street system for which the rights-
of-way was originally acquired will not be detrimentally
affected by this vacation; NOW, THEREFORE,

BE IT RESOLVED, by the Council of The City of San
Diego, California, that XENOPHON STREET between Worden Street
and Palermo Street and a portion of PALERMO STREET adjacent to
Xenophon Street, as more particularly referred to in Resolution
of Intention No. 218654 is unnecessary for present or
prospective public street purposes.

BE IT FURTHER RESOLVED, that XENOPHON STREET between Worden Street and Palermo Street and a portion of PALERMO STREET adjacent to Xenophon Street, as more particularly shown on Drawing No.13640-B, on file in the office of the City Clerk as Document No. 759785, which said Drawing is attached hereto and made a part hereof, be, and the same is hereby ordered vacated.

BE IT FURTHER RESOLVED, that the City Clerk shall cause a certified copy of this resolution, attested by him under seal, to be recorded in the office of the County Recorder.


APPROVED: JOHN W. WITT, City Attorney

By H. Valderhaug
Harold O. Valderhaug, Deputy

HOV:sml
7-7-77:Rev.
Or.Dept.:E&D
W.O.:70617

PACIFIC
WESTERN HILLS
RESUBDIVISION

SCALE: 1" = 50'

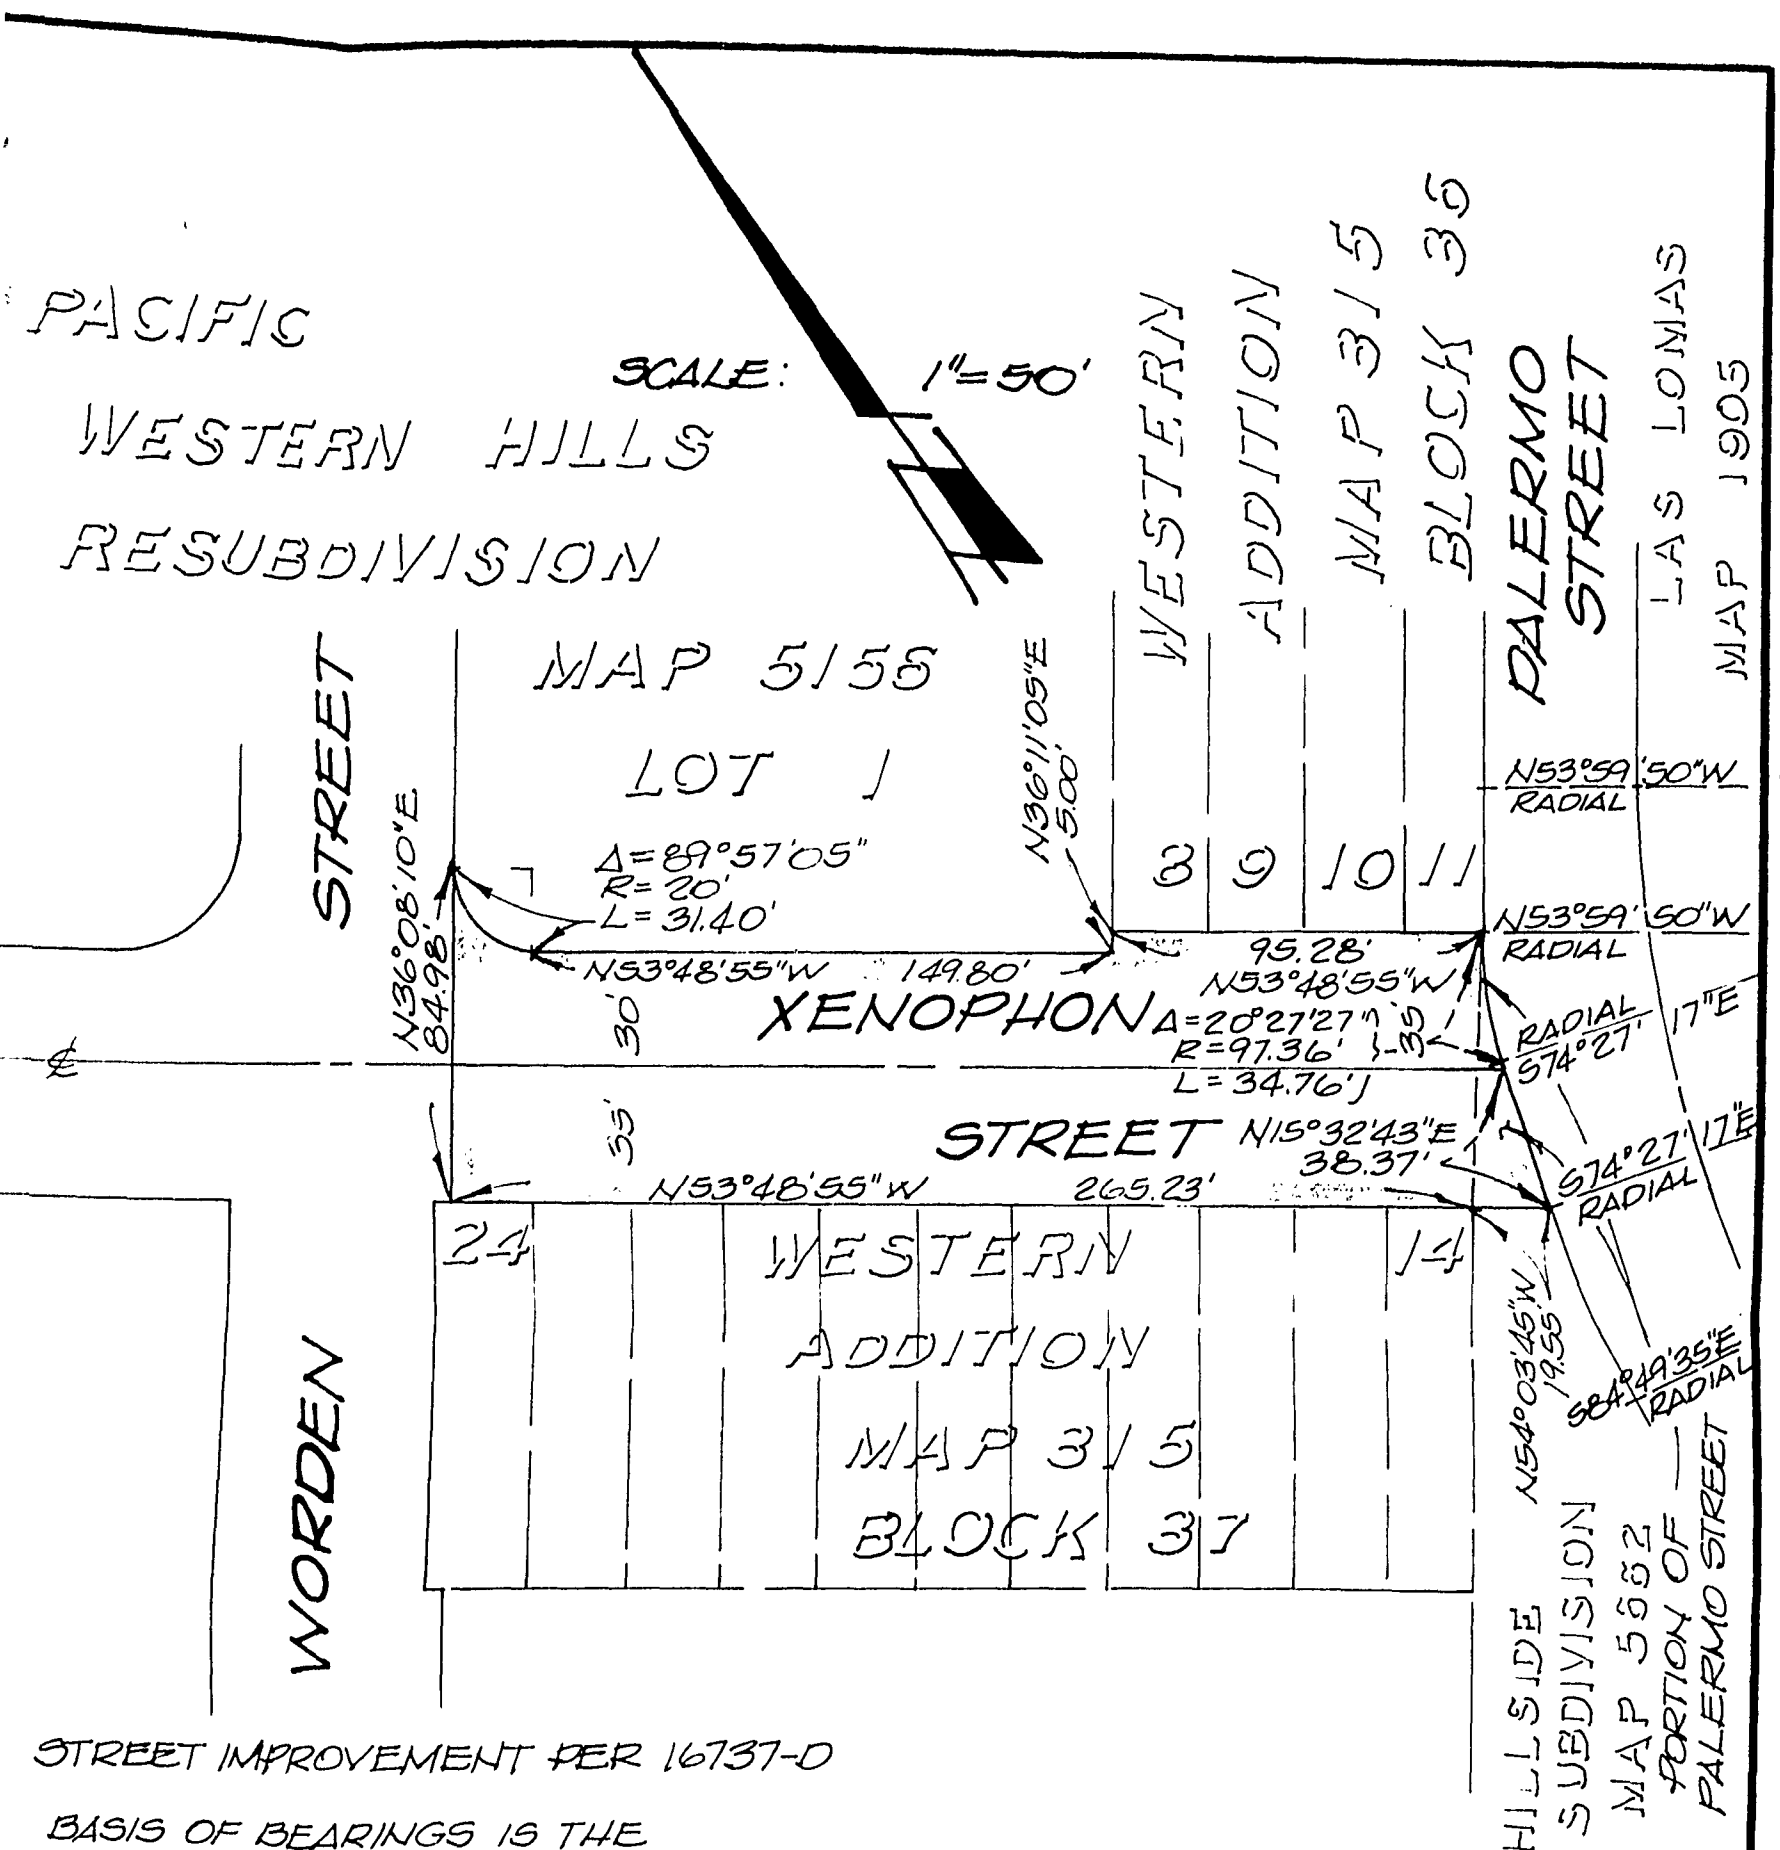

STREET IMPROVEMENT PER 16737-D

BASIS OF BEARINGS IS THE
NORTHEASTERLY BOUNDARY
OF LOT 1, WESTERN ADDITION
RESUBDIVISION NO. 1, MAP NO 4920
i.e. N53°51'20"W

XENOPHON STREET DEDICATED
PER MAP NO. 315
PALERMO STREET DEDICATED PER MAP NO. 1905

NOTES:
AREA VACATED SHOWN
SHADED
AREA OF STREET
VACATION - 0.421 AC.

ENGINEER OF WORK
THOMAS F DEVENING
5795 JEANETTE AVE.
LA MESA, CALIF 92041
RCE 24160


DOCUMENT NO. 759785
FILED JUN 24 1977
OFFICE OF THE CITY CLERK
SAN DIEGO, CALIFORNIA

STREET VACATION - XENOPHON STREET - BETWEEN WORDEN
STREET AND PALERMO STREET. AND A PORTION OF PALERMO
STREET ADJACENT TO XENOPHON STREET FOR
LAUGHLIN SUBDIVISION

DESCRIPTION	BY	APPROVED	DATE	FILMED

CITY OF SAN DIEGO, CALIFORNIA

W.D. TM 74-106
N. 10617

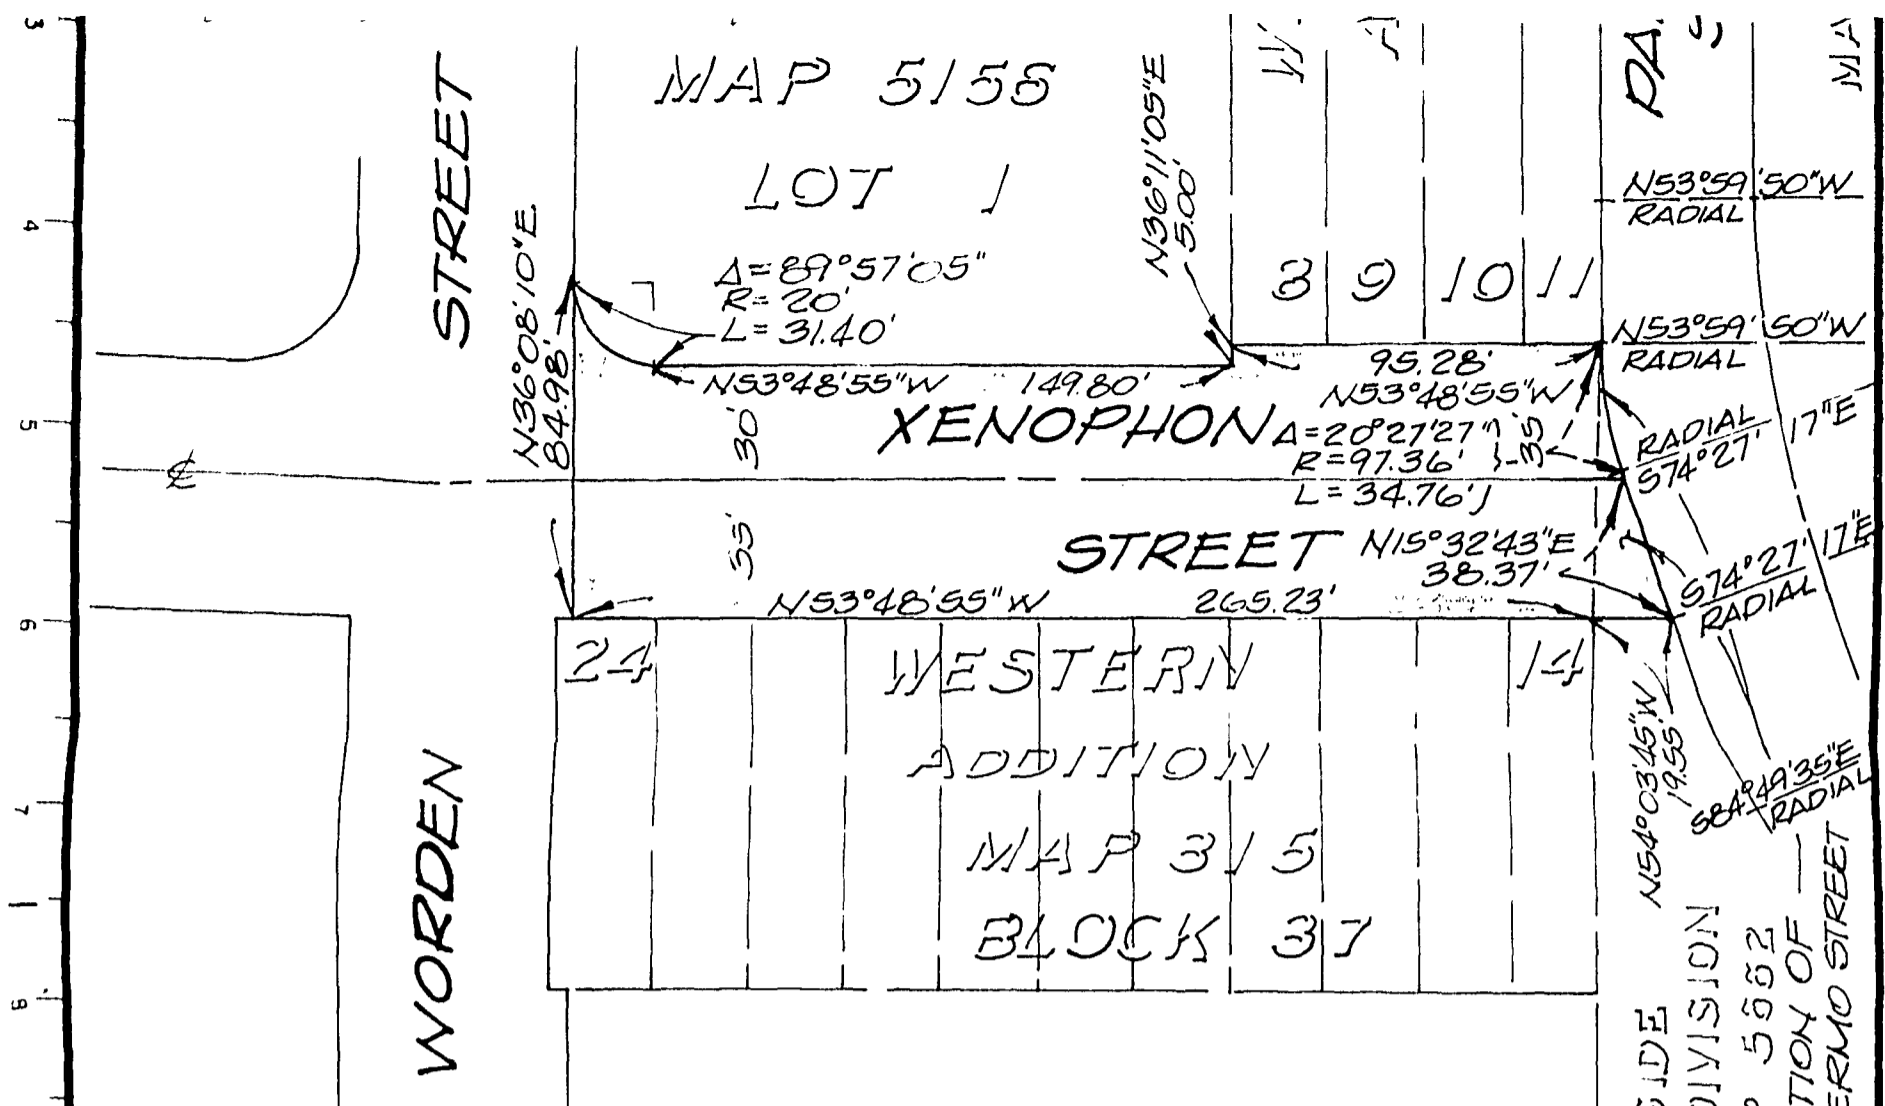

STREET IMPROVEMENT PER 16737-D

BASIS OF BEARINGS IS THE
NORTHEASTERLY BOUNDARY
OF LOT 1, WESTERN ADDITION
RESUBDIVISION NO. 1, MAP NO 4920
i.e. N53°51'20"W

XENOPHON STREET DEDICATED
PER MAP NO. 315
PALERMO STREET DEDICATED PER MAP NO. 1905

NOTES:
AREA VACATED SHOWN
SHADED
AREA OF STREET
VACATION - 0.421 AC.

ENGINEER OF WORK
THOMAS F DEVENING
5715 JEANETTE AVE
LA MESA, CALIF 92041
RCE 24160
Thomas F Devening

DOCUMENT NO. 759785
FILED JUN 24 1977
OFFICE OF THE CITY CLERK
SAN DIEGO, CALIFORNIA

STREET VACATION - XENOPHON STREET - BETWEEN WORDEN STREET AND PALERMO STREET. AND A PORTION OF PALERMO STREET ADJACENT TO XENOPHON STREET FOR LAUGHLIN SUBDIVISION

DESCRIPTION	BY	APPROVED	DATE	FILMED	CITY OF SAN DIEGO, CALIFORNIA	W.D. TM 74-106 NO. 70617
ORIGINAL					SHEET 1 OF 1 SHEET	
		<i>JA Tocher</i>	3-23-77		FOR CITY ENGINEER	<i>Bill Robinson</i> 3-23-77 CONTROL CERTIFICATION
					<i>Jim Mueller</i> 3-23-77	210-1699 LAMBERT COORDINATES
						13640-B

JUL 19 1977

Passed and adopted by the Council of The City of San Diego on
by the following vote:

Councilmen	Yeas	Nays	Excused	Absent
Gil Johnson	<input checked="" type="checkbox"/>	<input type="checkbox"/>	<input type="checkbox"/>	<input type="checkbox"/>
Maureen F. O'Connor	<input type="checkbox"/>	<input type="checkbox"/>	<input type="checkbox"/>	<input checked="" type="checkbox"/>
Lee Hubbard	<input checked="" type="checkbox"/>	<input type="checkbox"/>	<input type="checkbox"/>	<input type="checkbox"/>
Leon L. Williams	<input checked="" type="checkbox"/>	<input type="checkbox"/>	<input type="checkbox"/>	<input type="checkbox"/>
Floyd L. Morrow	<input type="checkbox"/>	<input type="checkbox"/>	<input type="checkbox"/>	<input checked="" type="checkbox"/>
Tom Gade	<input checked="" type="checkbox"/>	<input type="checkbox"/>	<input type="checkbox"/>	<input type="checkbox"/>
Joel M. Strobl	<input checked="" type="checkbox"/>	<input type="checkbox"/>	<input type="checkbox"/>	<input type="checkbox"/>
Jess D. Haro	<input checked="" type="checkbox"/>	<input type="checkbox"/>	<input type="checkbox"/>	<input type="checkbox"/>
Mayor Pete Wilson	<input type="checkbox"/>	<input type="checkbox"/>	<input type="checkbox"/>	<input checked="" type="checkbox"/>

AUTHENTICATED BY:

PETE WILSON

Mayor of The City of San Diego, California.

(Seal)

EDWARD NIELSEN

City Clerk of The City of San Diego, California.

By Allyn D. Nevitt, Deputy.

Office of the City Clerk, San Diego, California

Resolution Number 218820 Adopted JUL 19 1977