

JUL 27 1977

RESOLUTION NO. 218954

(R. 77-2508)

VACATION OF OLD SURVEY 124 WITHIN PENASQUITOS
BLUFFS UNIT NO. 10

WHEREAS, it is proposed that Old Survey 124 within
Penasquitos Bluffs Unit No. 10, be vacated; and

WHEREAS, there is no present or prospective use for the
street either for the public street system for which the
right-of-way was originally acquired or for any other public
use of a like nature that can be anticipated; and

WHEREAS, the public will benefit from the vacation
through improved utilization of land; and

WHEREAS, the vacation or abandonment is not inconsistent
with the General Plan or an approved Community Plan; and

WHEREAS, the public street system for which the right-
of-way was originally acquired will not be detrimentally
affected by this vacation; NOW, THEREFORE,

BE IT RESOLVED, by the Council of The City of San
Diego, California, that Old Survey 124 withing Penasquitos
Bluffs Unit No. 10, as more particularly referred to in
Resolution of Intention No. 218736 is unnecessary for
present or prospective public street purposes.

MICROFILMED


JUN 5 1978

00502

BE IT FURTHER RESOLVED, that Old Survey 124 within Penasquitos Bluffs Unit No. 10, as more particularly shown on Drawing No. 13923-B, on file in the office of the City Clerk as Document No. 759906, which said Drawing is attached hereto and made a part hereof, be, and the same is hereby ordered vacated.

BE IT FURTHER RESOLVED, that the City Clerk shall cause a certified copy of this resolution, attested by him under seal, to be recorded in the office of the County Recorder.

APPROVED: JOHN W. WITT, City Attorney

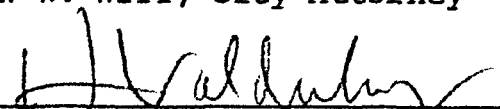By 
Harold O. Valderhaug, Deputy

HOV:sml
6-22-77
Or.Dept.:E&D
W.O.:70601

-2-

MICROFILMED

JUN 5 1978

218954

00503

BASIS OF BEARINGS :


THE BASIS OF BEARINGS FOR THIS DRAWING IS THE WEST LINE OF
PENASQUITOS BLUFFS UNIT NO. 3, MAP NO. 7821, I.E. $N1^{\circ}12'05''E$

REFERENCE DRAWINGS :

14069-D

ASSESSORS PARCEL NO :

306-040-20

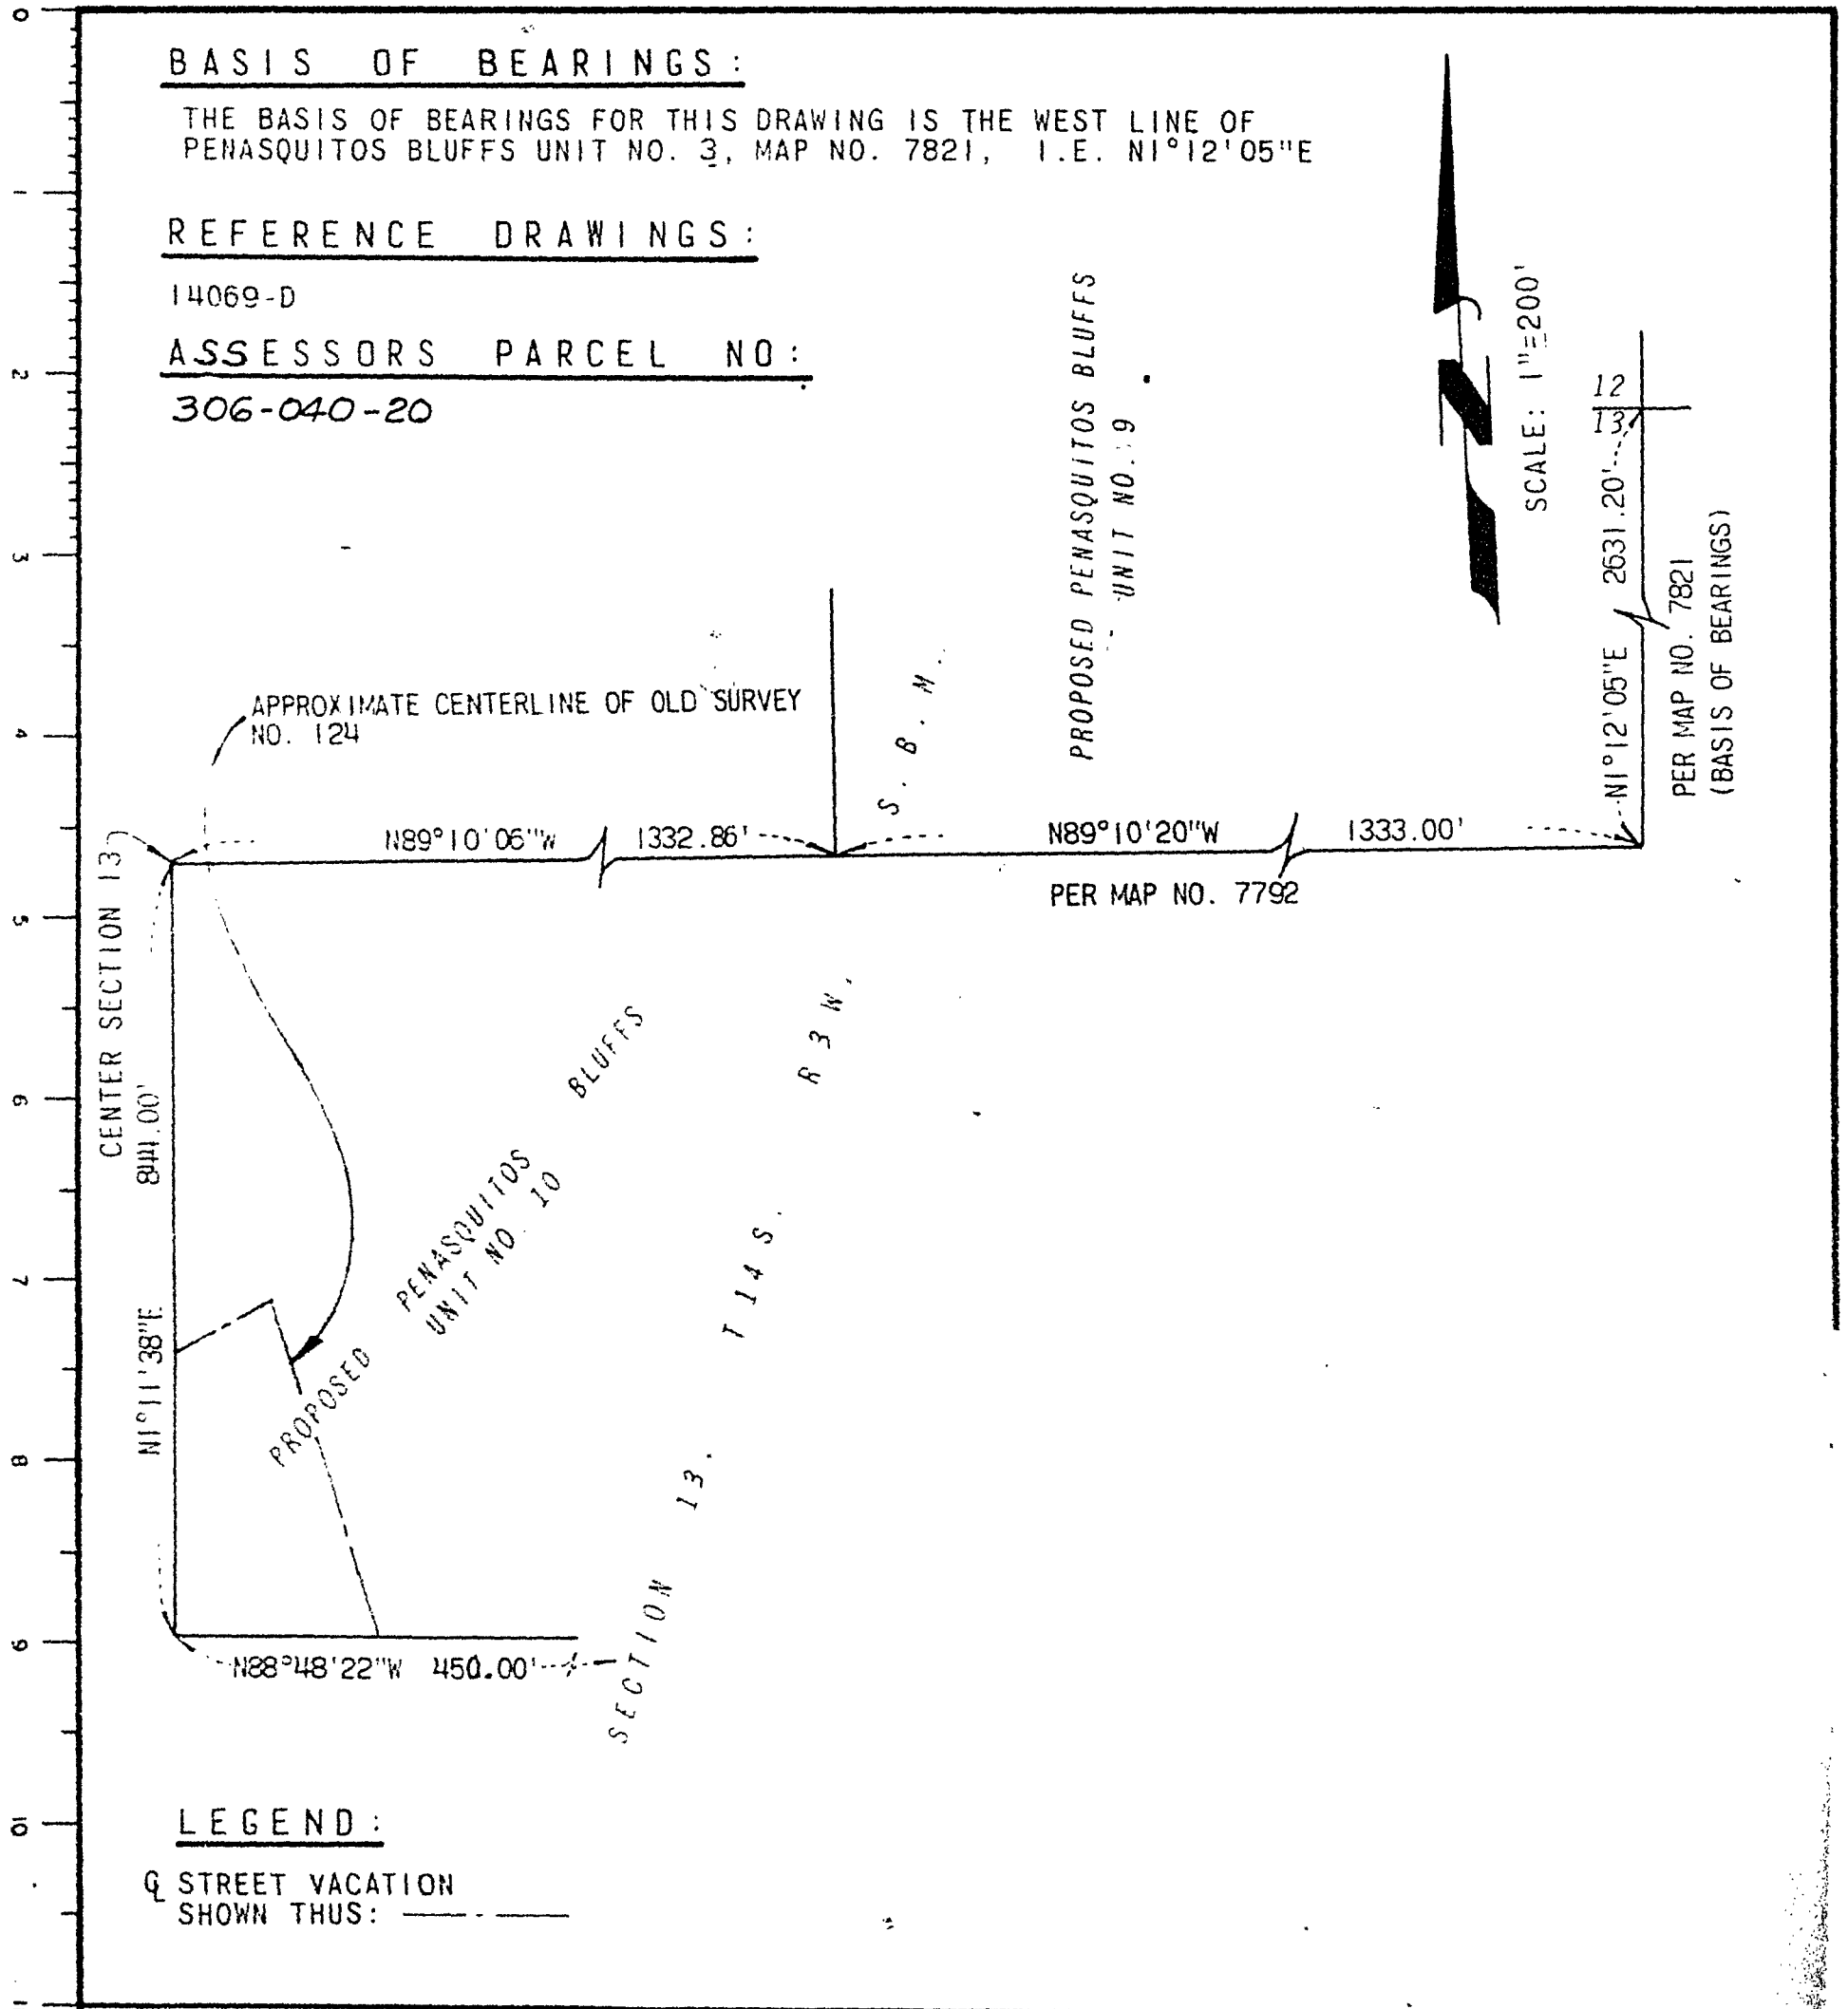

SCALE: 1"=200'


$N1^{\circ}12'05''E$ 2631.20'

PER MAP NO. 7821
(BASIS OF BEARINGS)

LEGEND :

Q STREET VACATION
SHOWN THUS: ————

ENGINEER OF WORK

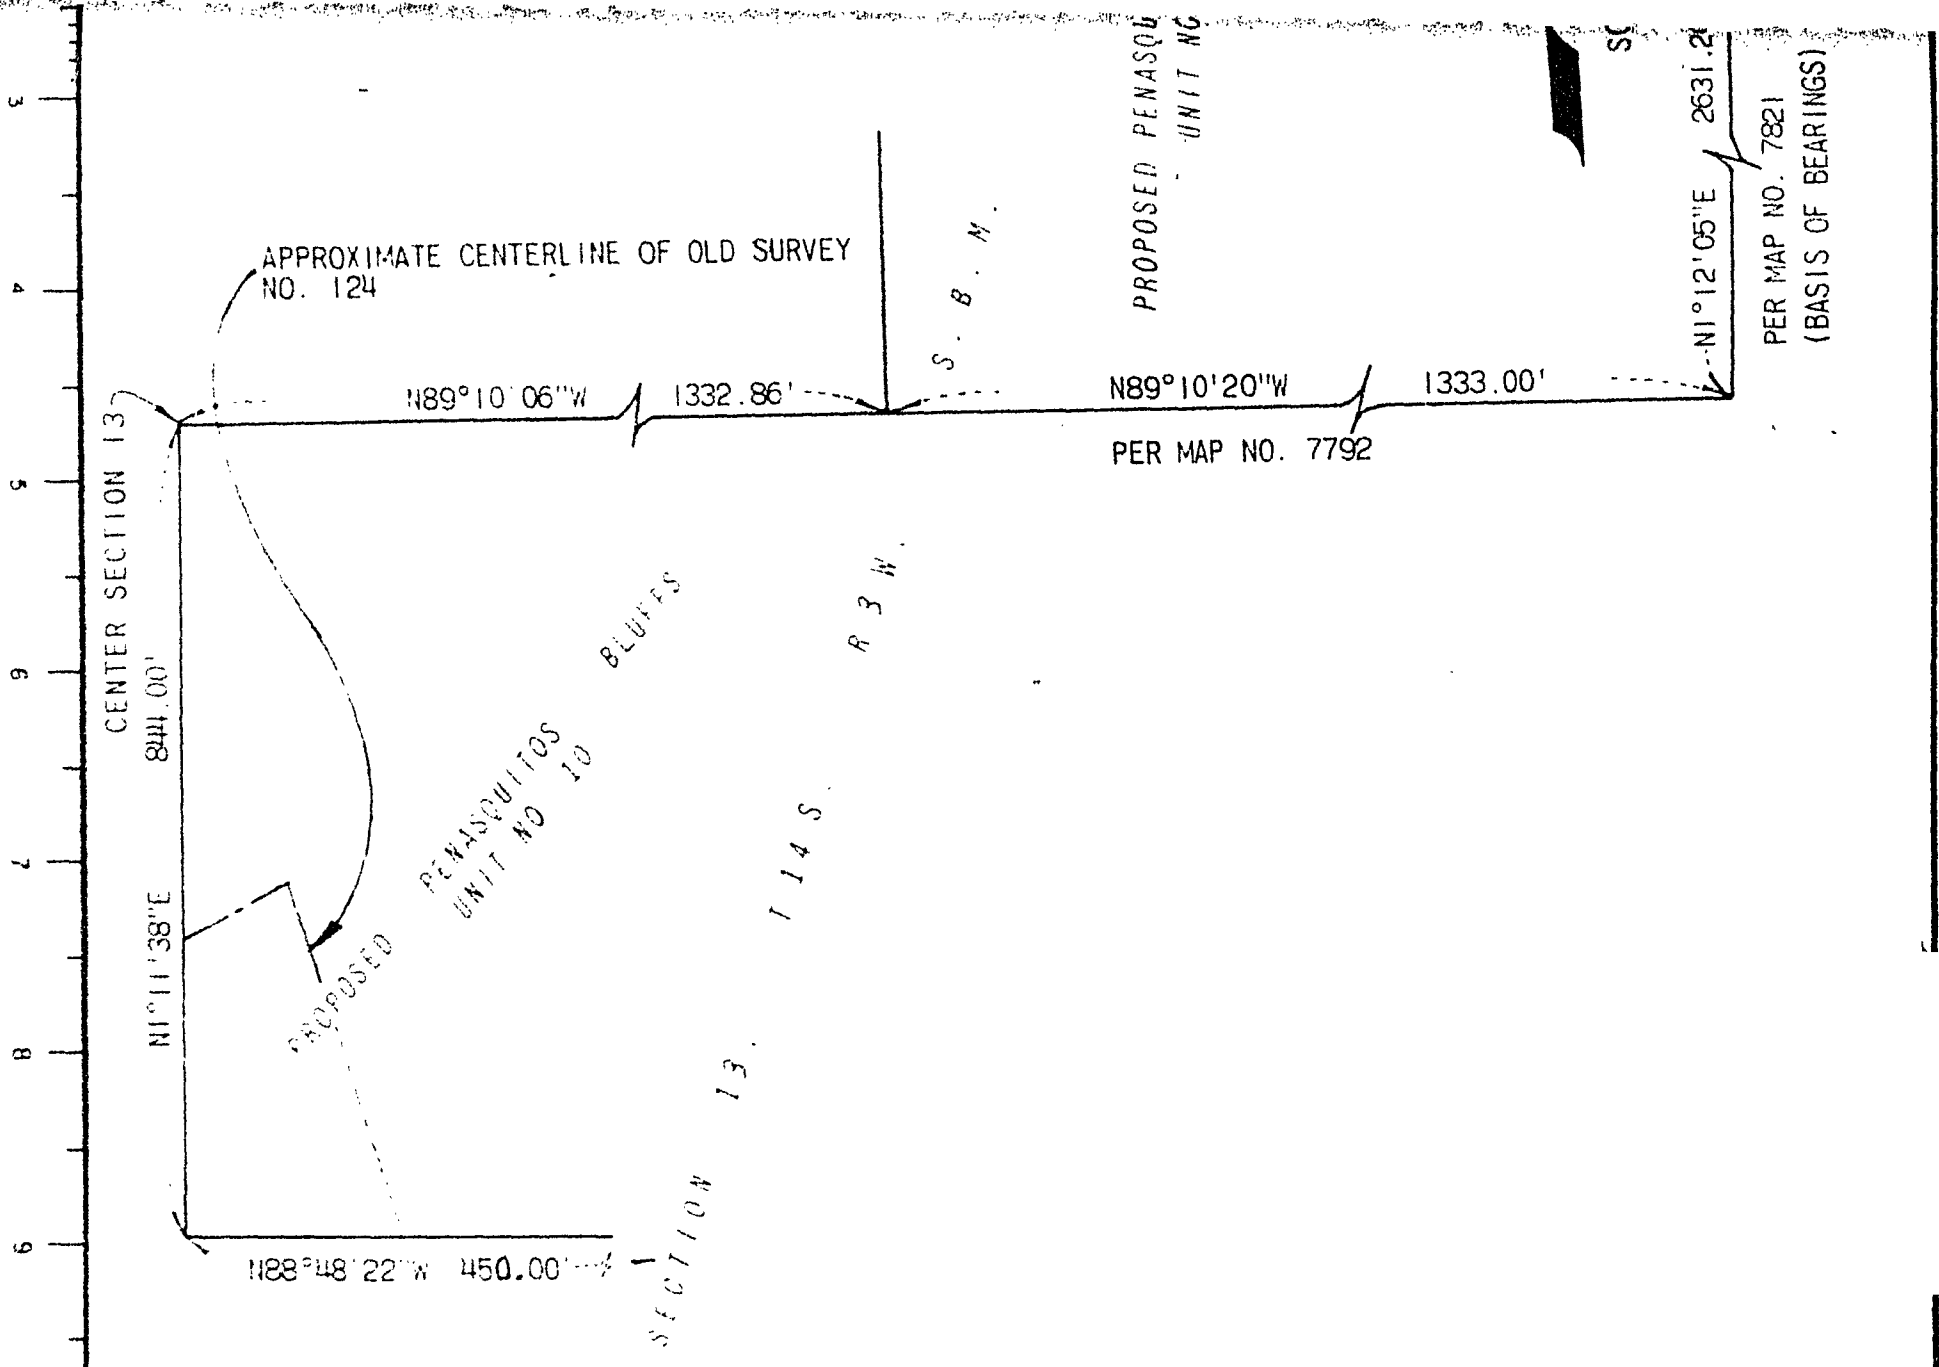

LEGEND

G STREET VACATION SHOWN THUS

ENGINEER OF WORK

Donald H. Day
 DONALD H. DAY P.C.E. 13995
 4024 BIR STREET
 SAN DIEGO, CALIFORNIA

STREET VACATION - OLD SURVEY NO. 124 - IN THE N.W. 1/4 OF THE S.E. 1/4 OF SECTION 13, T14S, R3W, S.B.M. FOR PROPOSED PENASQUITOS BLUFFS UNIT NO. 10

DESCRIPTION	BY	APPROVED	DATE	FILMED	CITY OF SAN DIEGO, CALIFORNIA	T.M. 75-199-10
ORIGINAL					SHEET 1 OF 1 SHEET	W.O. NO. 70601
					<i>Bill Roulinak</i> 6-13-77 FOR CITY ENGINEER DATE	<i>Bill Roulinak</i> 6-9-77 CONTROL CERTIFICATION
					<i>Jim Mueller</i> 6-10-77	286-1725 LAMBERT COORDINATES
					STATUS	13923 -B

DOCUMENT NO. **759906**
 FILED JUL 7 1977
 OFFICE OF THE CITY CLERK
 SAN DIEGO, CALIFORNIA

C0504-2

Passed and adopted by the Council of The City of San Diego on JUL 27 1977,
 by the following vote:

Councilmen	Yeas	Nays	Excused	Absent
Gil Johnson	<input checked="" type="checkbox"/>	<input type="checkbox"/>	<input type="checkbox"/>	<input type="checkbox"/>
Maureen F. O'Connor	<input checked="" type="checkbox"/>	<input type="checkbox"/>	<input type="checkbox"/>	<input type="checkbox"/>
Lee Hubbard	<input checked="" type="checkbox"/>	<input type="checkbox"/>	<input type="checkbox"/>	<input type="checkbox"/>
Leon L. Williams	<input checked="" type="checkbox"/>	<input type="checkbox"/>	<input type="checkbox"/>	<input type="checkbox"/>
Floyd L. Morrow	<input checked="" type="checkbox"/>	<input type="checkbox"/>	<input type="checkbox"/>	<input type="checkbox"/>
Tom Gade	<input checked="" type="checkbox"/>	<input type="checkbox"/>	<input type="checkbox"/>	<input type="checkbox"/>
Joel M. Strobl	<input checked="" type="checkbox"/>	<input type="checkbox"/>	<input type="checkbox"/>	<input type="checkbox"/>
Jess D. Haro	<input checked="" type="checkbox"/>	<input type="checkbox"/>	<input type="checkbox"/>	<input type="checkbox"/>
Mayor Pete Wilson	<input type="checkbox"/>	<input type="checkbox"/>	<input type="checkbox"/>	<input checked="" type="checkbox"/>

AUTHENTICATED BY:

PETE WILSON
 Mayor of The City of San Diego, California.

EDWARD NIELSEN
 City Clerk of The City of San Diego, California.

(Seal)

By *Allyn D. Nevert*, Deputy.

Office of the City Clerk, San Diego, California	
Resolution Number <u>21895-1</u>	Adopted <u>JUL 27 1977</u>

MICROFILMED
 JUN 5 1978

00505