

AUG 17 1977

219109

RESOLUTION NO. \_\_\_\_\_

(R. 78-2)

VACATION OF THE UNNAMED RIGHT OF WAY BETWEEN  
LAUREL STREET AND PACIFIC HIGHWAY.

WHEREAS, it is proposed that the unnamed right of way between Laurel Street and Pacific Highway, be vacated; and

WHEREAS, there is no present or prospective use for the street either for the public street system for which the right-of-way was originally acquired or for any other public use of a like nature that can be anticipated; and

WHEREAS, the public will benefit from the vacation through improved utilization of land; and

WHEREAS, the vacation or abandonment is not inconsistent with the General Plan or an approved Community Plan; and

WHEREAS, the public street system for which the right-of-way was originally acquired will not be detrimentally affected by this vacation; NOW, THEREFORE,

BE IT RESOLVED, by the Council of The City of San Diego, California, that the unnamed right of way between Laurel Street and Pacific Highway, as more particularly referred to in Resolution of Intention No. 218846 is unnecessary for present or prospective public street purposes.

MICROFILMED

JUN 5 1978

00947

BE IT FURTHER RESOLVED, that the unnamed right of way between Laurel Street and Pacific Highway, as more particularly shown on Drawing No. 13972-B, on file in the office of the City Clerk as Document No. 760243, which said Drawing is attached hereto and made a part hereof, be, and the same is hereby ordered vacated.

BE IT FURTHER RESOLVED, that the City Clerk shall cause a certified copy of this resolution, attested by him under seal, to be recorded in the office of the County Recorder.

APPROVED: JOHN W. WITT, City Attorney

By H. Valderhaug  
Harold O. Valderhaug, Deputy

HOV:sml  
7-6-77  
Or.Dept.:E&D  
W.O.:27002


-2-

MICROFILMED

JUN 5 1978

219109

00948

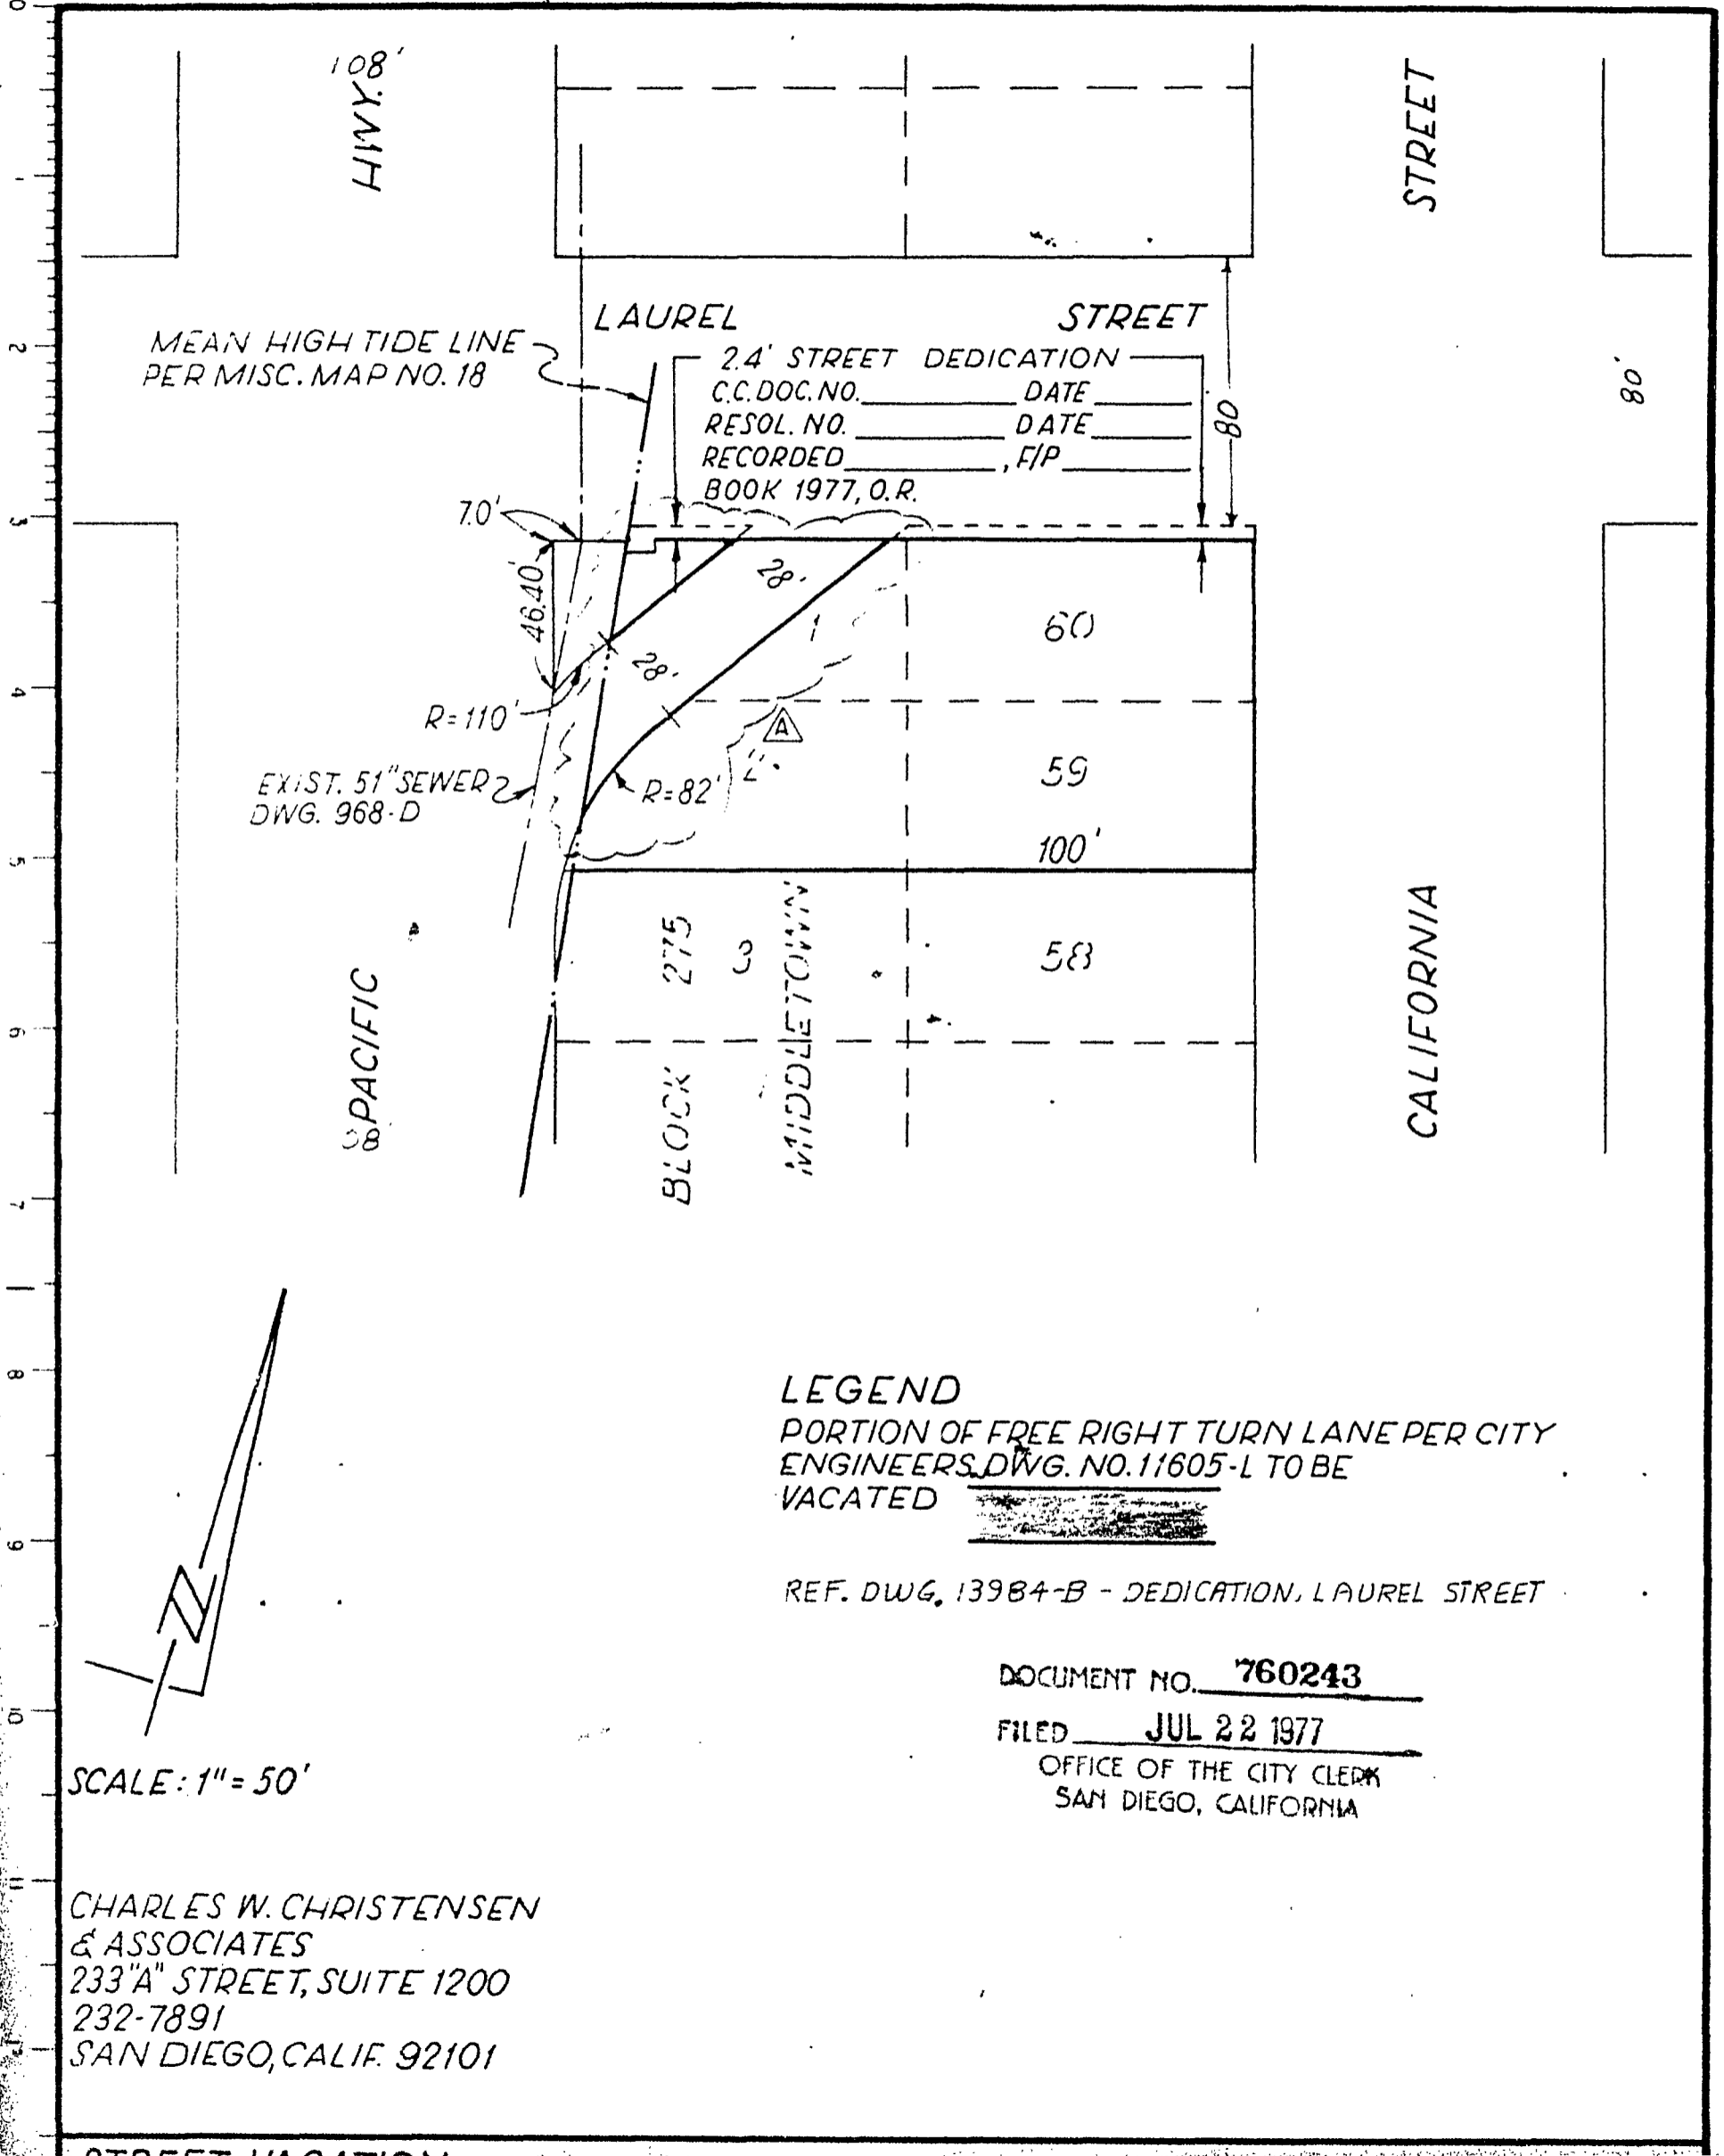

"A" REVISION

EXIST. 51" SEWER  
DWG. 968-D

PACIFIC

BLOCK 275

MIDDLETOWN

CALIFORNIA

"A" REVISION

LEGEND

PORTION OF FREE RIGHT TURN LANE PER CITY ENGINEERS DWG. NO. 11605-L TO BE VACATED

REF. DWG. 13984-B - DEDICATION, LAUREL STREET

DOCUMENT NO. 760243

FILED JUL 22 1977

OFFICE OF THE CITY CLERK  
SAN DIEGO, CALIFORNIA

SCALE: 1" = 50'

CHARLES W. CHRISTENSEN  
& ASSOCIATES  
233 "A" STREET, SUITE 1200  
232-7891  
SAN DIEGO, CALIF. 92101

STREET VACATION - UNNAMED RIGHT OF WAY BETWEEN LAUREL STREET AND PACIFIC HIGHWAY THROUGH LOTS 1 AND 2 OF BLOCK 275 OF MIDDLETOWN ACCORDING TO JACKSONS MAP THEREOF, JAN. 1874 (A) FOR PARCEL MAP (TM-77-80)

DESCRIPTION	BY	APPROVED	DATE	FILMED	CITY OF SAN DIEGO, CALIFORNIA	
ORIGINAL CWC&A/RB	3/11/77				SHEET 1 OF 1 SHEET	
REVIS'D LOCATION OF VACATION	CWC&A/RB 6/21/77				<i>J. F. M. [Signature]</i> FOR CITY ENGINEER	6-9-77 DATE
						<i>[Signature]</i> CONTROL CERTIFICATION
						204-1715 LAMBERT COORDINATES
						13972 - B
						A-6603

Passed and adopted by the Council of The City of San Diego on AUG 17 1977,  
 by the following vote:

Councilmen	Yeas	Nays	Excused	Absent
Gil Johnson	<input checked="" type="checkbox"/>	<input type="checkbox"/>	<input type="checkbox"/>	<input type="checkbox"/>
Maureen F. O'Connor	<input checked="" type="checkbox"/>	<input type="checkbox"/>	<input type="checkbox"/>	<input type="checkbox"/>
Lee Hubbard	<input checked="" type="checkbox"/>	<input type="checkbox"/>	<input type="checkbox"/>	<input type="checkbox"/>
Leon L. Williams	<input type="checkbox"/>	<input type="checkbox"/>	<input type="checkbox"/>	<input checked="" type="checkbox"/>
Floyd L. Morrow	<input type="checkbox"/>	<input type="checkbox"/>	<input type="checkbox"/>	<input checked="" type="checkbox"/>
Tom Gade	<input type="checkbox"/>	<input type="checkbox"/>	<input type="checkbox"/>	<input checked="" type="checkbox"/>
Joel M. Strobl	<input checked="" type="checkbox"/>	<input type="checkbox"/>	<input type="checkbox"/>	<input type="checkbox"/>
Jess D. Haro	<input checked="" type="checkbox"/>	<input type="checkbox"/>	<input type="checkbox"/>	<input type="checkbox"/>
Mayor Pete Wilson	<input checked="" type="checkbox"/>	<input type="checkbox"/>	<input type="checkbox"/>	<input type="checkbox"/>

AUTHENTICATED BY:

PETE WILSON  
 Mayor of The City of San Diego, California.  
CHARLES G. ABDELNOUR  
EDWARD NIELSEN  
 City Clerk of The City of San Diego, California.

(Seal)

By Kathleen Martiny, Deputy.

RECEIVED  
 CITY CLERK'S OFFICE  
 1977 JUL 11 AM 10:42  
 SAN DIEGO, CALIF.

Office of the City Clerk, San Diego, California	
Resolution Number <b>219109</b>	Adopted <b>AUG 17 1977</b>
<i>AP</i>	

CC-1276 (REV. 12-76)

MICROFILMED  
 JUN 5 1978  
 00950