

SEP 21 1977

RESOLUTION NO. 219334

(R. 78-488)

WHEREAS, a certain sewer easement was acquired for an earlier development in the area now within the subdivision known as CASA MAYOR UNIT NO. 1; and

WHEREAS, the present development of the property requires realignment of the existing sewer main; and

WHEREAS, this aforementioned sewer main no longer serves the purpose for which it was originally constructed; and

WHEREAS, the present easement alignment will conflict with the lot layout and street alignment within CASA MAYOR UNIT NO. 1; and

WHEREAS, the City will receive substitute easements where required as granted on the map of the subdivision known as CASA MAYOR UNIT NO. 1; and

WHEREAS, the City has no present or prospective use for said easement and the City Manager has recommended that the City abandon its interests therein: NOW, THEREFORE,

BE IT RESOLVED, by the Council of the City of San Diego, as follows:

1. That the City of San Diego by this resolution does hereby abandon whatever right, title or interest it may have in the sewer easement as more particularly shown on Drawing No. 14033-B, on file in the office of the City Clerk as Document No. 761224, which is by this reference incorporated herein and made a part hereof.


JUN 12 1978

MICROFILMED

61587

2. That the City Clerk shall cause a certified copy of this resolution, with drawing, attested by him under seal to be recorded in the office of the County Recorder.

APPROVED: JOHN W. WITT, City Attorney

By 
Harold O. Valderhaug, Deputy

HOV:sml
9-12-77
Or. Dept.: E&D
W.O.: 70655
T.M.: 76-152-1
Drwg.: 14033-B


-2-

JUN 12 1978
MICROFILMED

219334
01588

SCALE: 1"=2'
CBN

N.E. 1/4 SEC. 35 T.18S. R.2W. S.B.M.

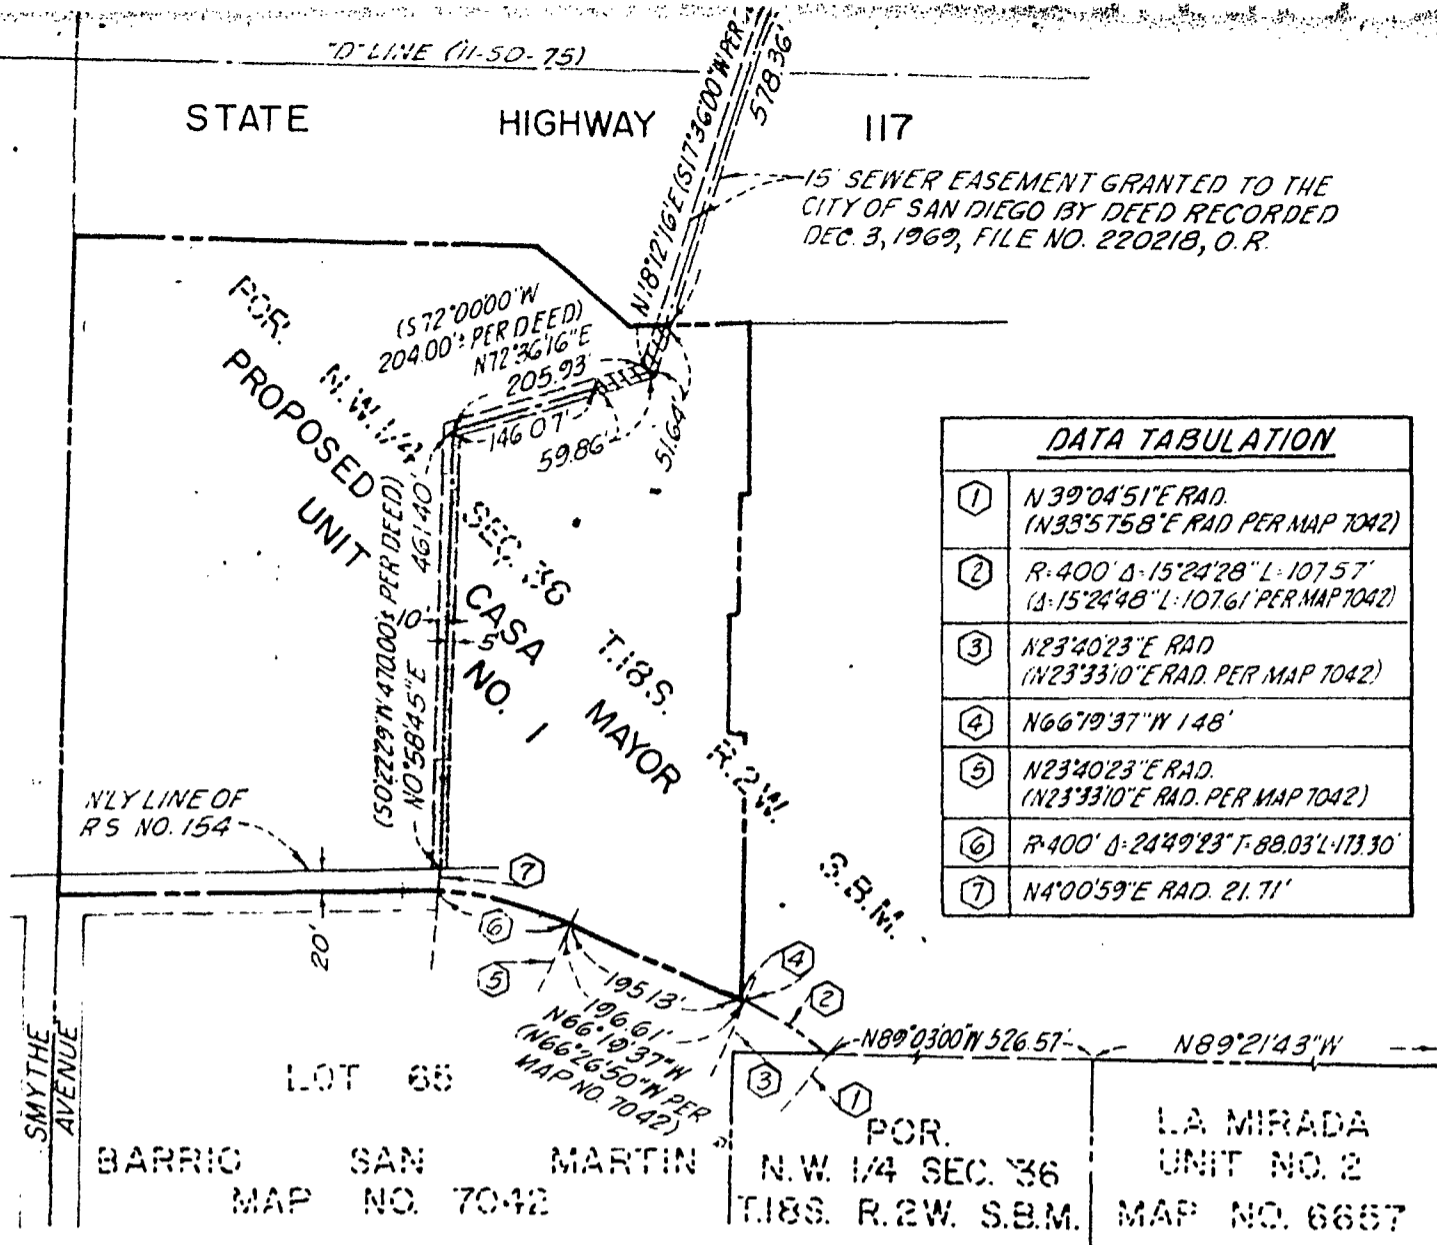

LEGEND

- SEWER EASEMENT ABANDONED SHOWN THUS:
- SEWER EASEMENT TO REMAIN SHOWN THUS:
- SEWER EASEMENT ABANDONED BY RES. NO 214819, DATED DEC 10 1975, FILE NO 75-359624, O.R., SHOWN THUS:

BASIS OF BEARINGS

THE BASIS OF BEARINGS FOR THIS DRAWING IS THE NORTHERLY LINE OF LA MIRADA UNIT NO. 2, ACCORDING TO MAP NO. 6657, I.e. N 89°21'43"W.

REFERENCE DRAWINGS

RS MAP NO. 154, MAP NO 7042, MAP NO 6657, 13000-13 11892-3, L O 45012-1

CRAIG, BULTHUIS & NOTHOMB
CIVIL ENGINEERING - LAND SURVEYING
2611 ADAMS AVENUE
SAN DIEGO, CALIFORNIA 92116
PHONE: 297-3974

BY: R. J. Bulthuis RCE 13745 DATE: May 23, 1977

DOCUMENT NO. **761224**
FILED: **SEP 28 1977**
OFFICE OF THE CITY CLERK
SAN DIEGO, CALIFORNIA

SEWER EASEMENT ABANDONMENT - IN A PORTION OF THE N.W. 1/4 SEC. 36, T.18S., R.2W. S.B.M. FOR PROPOSED CASA MAYOR UNIT NO. 1

DESCRIPTION	BY	APPROVED	DATE	FILMED	CITY OF SAN DIEGO, CALIFORNIA	T.M. NO. 76-152-1
ORIGINAL					SHEET 1 OF 1 SHEET	W.O. NO. 70655
					<u>Ch. Loeb</u> FOR CITY ENGINEER	<u>Bill Rombine</u> CONTROL CERTIFICATION
					DATE: <u>7-27-77</u>	146-1753
					<u>Jim Mueller</u> 7-27-77	LAMBERT COORDINATES
JUN 12 1978						14033-B

MICROFILMED

01589-2

J# 1340-1

Passed and adopted by the Council of The City of San Diego on
by the following vote:

SEP 21 1977

Councilmen	Yeas	Nays	Excused	Absent
Ge. Johnson	<input checked="" type="checkbox"/>	<input type="checkbox"/>	<input type="checkbox"/>	<input type="checkbox"/>
Maureen F. O'Connor	<input type="checkbox"/>	<input type="checkbox"/>	<input type="checkbox"/>	<input checked="" type="checkbox"/>
Lee Hubbard	<input checked="" type="checkbox"/>	<input type="checkbox"/>	<input type="checkbox"/>	<input type="checkbox"/>
Leon F. Williams	<input type="checkbox"/>	<input type="checkbox"/>	<input type="checkbox"/>	<input checked="" type="checkbox"/>
Floyd F. Morrow	<input checked="" type="checkbox"/>	<input type="checkbox"/>	<input type="checkbox"/>	<input type="checkbox"/>
Tom Gade	<input checked="" type="checkbox"/>	<input type="checkbox"/>	<input type="checkbox"/>	<input type="checkbox"/>
Joel M. Strobl	<input checked="" type="checkbox"/>	<input type="checkbox"/>	<input type="checkbox"/>	<input type="checkbox"/>
Jess D. Haro	<input type="checkbox"/>	<input type="checkbox"/>	<input type="checkbox"/>	<input checked="" type="checkbox"/>
Mayor Pete Wilson	<input checked="" type="checkbox"/>	<input type="checkbox"/>	<input type="checkbox"/>	<input type="checkbox"/>

AUTHENTICATED BY:

PETE WILSON
Mayor of The City of San Diego, California.

CHARLES G. ABDELNOUR
City Clerk of The City of San Diego, California.

By

Kathleen Martiny Deputy

Office of the City Clerk, San Diego, California	
Resolution Number: 219334	Adopted: SEP 21 1977

JUN 12 1978

01590

MICROFILMED