

RESOLUTION NO. 219807

(R. 78-464)

VACATION OF BENICIA STREET BETWEEN LINDA VISTA
ROAD AND MILDRED STREET.

NOV 30 1977

WHEREAS, it is proposed that BENICIA STREET between
Linda Vista Road and Mildred Street be vacated; and

WHEREAS, there is no present or prospective use for the street
either for the public street system for which the right-of-way was
originally acquired or for any other public use of a like nature
that can be anticipated; and

WHEREAS, the public will benefit from the vacation through
improved utilization of land; and

WHEREAS, the vacation or abandonment is not inconsistent with
the General Plan or an approved Community Plan; and

WHEREAS, the public street system for which the right-
of-way was originally acquired will not be detrimentally
affected by this vacation; NOW, THEREFORE,

BE IT RESOLVED, by the Council of The City of San Diego,
California, that BENICIA STREET between Linda Vista Road and
Mildred Street as more particularly referred to in Resolution
of Intention No. 219569 is unnecessary for present or
prospective public street purposes.

BE IT FURTHER RESOLVED, that BENICIA STREET between Linda
Vista Road and Mildred Street as more particularly
shown on Drawing No. 13933-B, on file in the office of the City Clerk
as Document No. 761664, which said Drawing is

MICROFILMED

OCT 9 1978

00817


attached hereto and made a part hereof, be, and the same is hereby ordered vacated.

BE IT FURTHER RESOLVED, that the City Clerk shall cause a certified copy of this resolution, attested by him under seal, to be recorded in the office of the County Recorder.

APPROVED: JOHN W. WITT, City Attorney

By 
Harold O. Valderhaug, Deputy

HOV:sml
9-8-77
Or.Dept.:E&D
W.O.:27002

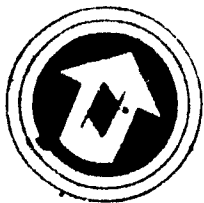

SCALE 1"=20'

REFERENCE DRAWINGS

6806-B
6700-B
15107-D

LEGEND

PROPOSED STREET VACATION [shaded area]
PROPERTY LINE (EXISTING) [dashed line]

LINDA VISTA ROAD

NORTHERLY 20 FT. OF LOT 3

SLOPE EASEMENT PER DOCUMENT RECORDED SEPT 25, 1975, FILE NO. 75-26443 O.R. 103'

6' STORM DRAIN EASEMENT PER BOOK 6907 PG. 332 DATED JAN. 15, 1958, O.R.

PORTION OF MILDRED ST. DEDICATED PER DEED REC. FEB. 27, 1958, BOOK 6970, PAGE 25, O.R.

PORTION OF MILDRED ST. DEDICATED PER DEED REC. OCT. 4 1958 BOOK 6970, PAGE 77, O.R.

MILDRED STREET

SILVER
BAY
STREET
BENICIA STREET

TRACED
BLOCK 4

RAYMOND F. HALL CORPORATION
CIVIL ENGINEERING &
LAND SURVEYS


2802 JUAN STREET. WD. 9669
SAN DIEGO, CALIFORNIA 92110 (714) 298-6183

DOCUMENT NO. 761664
FILED OCT 27 1977
OFFICE OF THE CITY CLERK
SAN DIEGO, CALIFORNIA

STREET VACATION

STREET DET.

LINDA VISTA ROAD

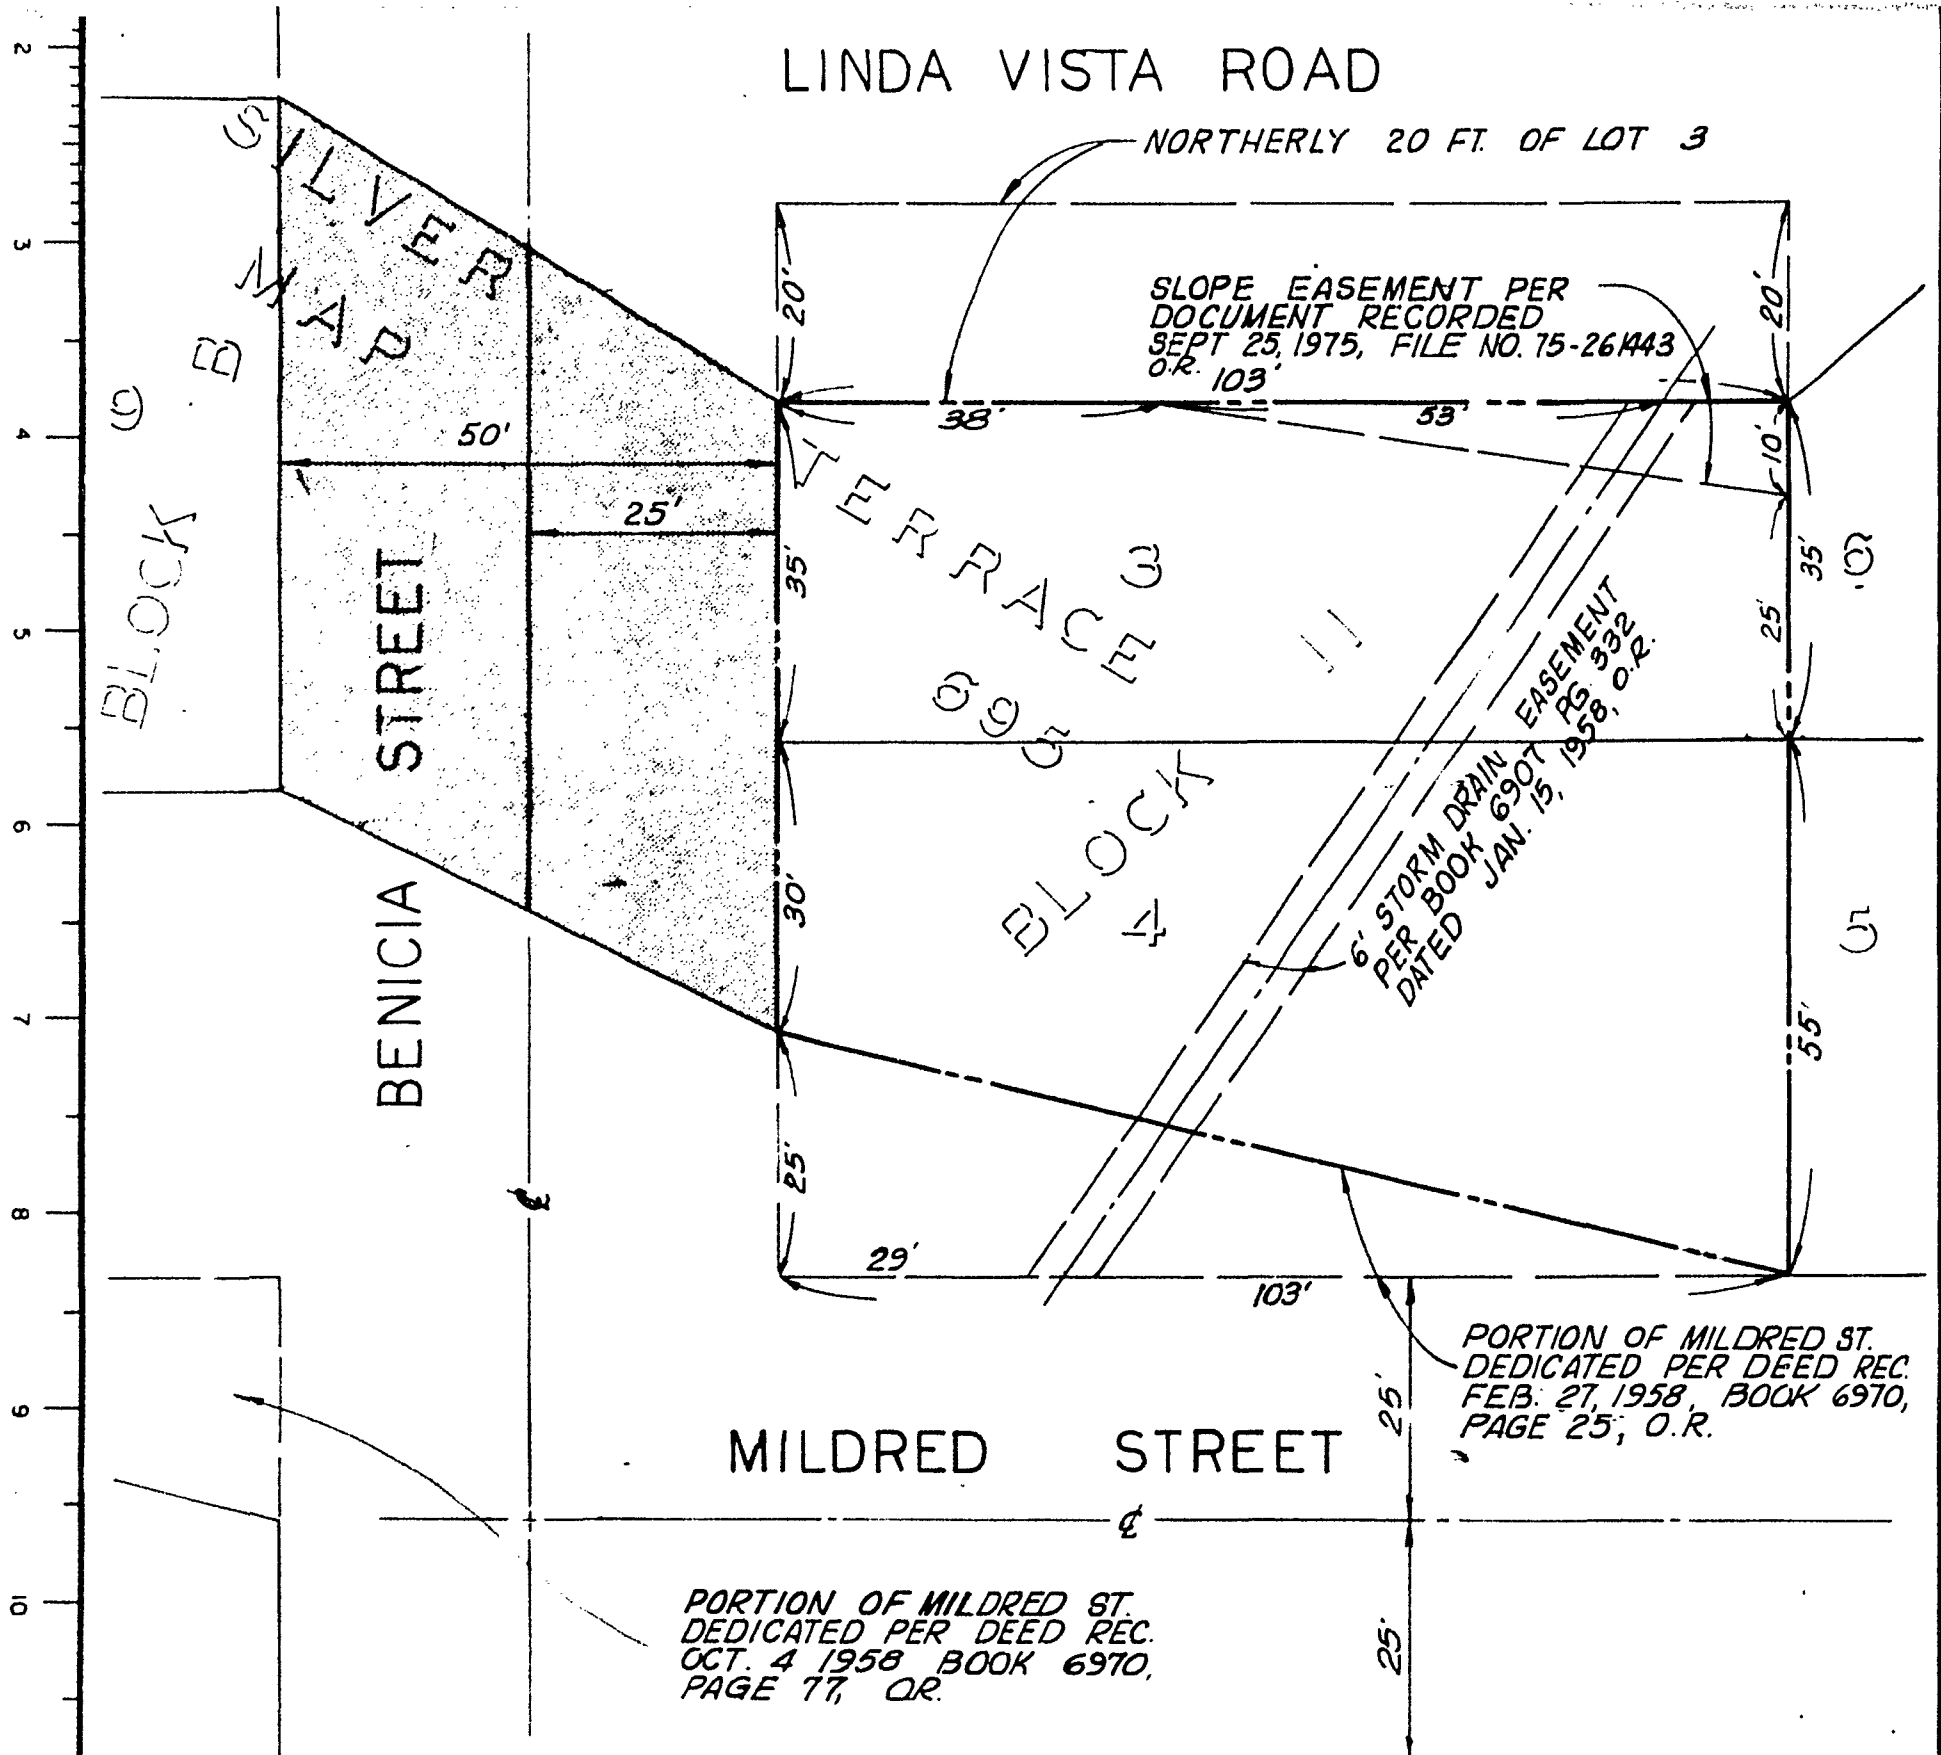

RAYMOND F. HALL CORPORATION
 CIVIL ENGINEERING &
 LAND SURVEYS
 2802 JUAN STREET. W.D. 9669
 SAN DIEGO, CALIFORNIA 92110 (714) 298-6183

DOCUMENT NO. 761664
 FILED OCT 27 1977
 OFFICE OF THE CITY CLERK
 SAN DIEGO, CALIFORNIA

STREET VACATION
BENICIA STREET BETWEEN
LINDA VISTA ROAD AND MILDRED STREET

DESCRIPTION	BY	APPROVED	DATE	FILMED	CITY OF SAN DIEGO, CALIFORNIA	
ORIGINAL					SHEET / OF / SHEET	
					<i>J. F. McLaughlin</i>	W.O. NO. <u>74-604</u> <u>27002</u>
					FOR CITY ENGINEER	NO. <u>374-77</u>
					DATE <u>Mar. 24, 1977</u>	CONTROL CERTIFICATION
						<u>220-1709</u>
						LAMBERT COORDINATES
						<u>13933 - B</u>
STATUS						

Passed and adopted by the Council of The City of San Diego on
by the following vote:

NOV 30 1977

Councilmen	Yeas	Nays	Excused	Absent
Gil Johnson	<input checked="" type="checkbox"/>	<input type="checkbox"/>	<input type="checkbox"/>	<input type="checkbox"/>
Maureen F. O'Connor	<input type="checkbox"/>	<input type="checkbox"/>	<input type="checkbox"/>	<input checked="" type="checkbox"/>
Lee Hubbard	<input checked="" type="checkbox"/>	<input type="checkbox"/>	<input type="checkbox"/>	<input type="checkbox"/>
Leon L. Williams	<input checked="" type="checkbox"/>	<input type="checkbox"/>	<input type="checkbox"/>	<input type="checkbox"/>
Floyd L. Morrow	<input checked="" type="checkbox"/>	<input type="checkbox"/>	<input type="checkbox"/>	<input type="checkbox"/>
Tom Gade	<input checked="" type="checkbox"/>	<input type="checkbox"/>	<input type="checkbox"/>	<input type="checkbox"/>
Joel M. Strobl	<input checked="" type="checkbox"/>	<input type="checkbox"/>	<input type="checkbox"/>	<input type="checkbox"/>
Jess D. Haro	<input checked="" type="checkbox"/>	<input type="checkbox"/>	<input type="checkbox"/>	<input type="checkbox"/>
Mayor Pete Wilson	<input type="checkbox"/>	<input type="checkbox"/>	<input type="checkbox"/>	<input checked="" type="checkbox"/>

AUTHENTICATED BY:

PETE WILSON
Mayor of The City of San Diego, California.

CHARLES G. ABDELNOUR
City Clerk of The City of San Diego, California.

By *Ruthleen Martinez*, Deputy.

RECEIVED
CITY CLERK'S OFFICE
1977 OCT 13 PM 3:14
SAN DIEGO, CALIF.

Office of the City Clerk, San Diego, California

Resolution Number **219807** Adopted **NOV 30 1977**