

DEC 14 1977

RESOLUTION NO. 219891

(R. 78-526)

VACATION OF UDALL STREET BETWEEN WABASKA DRIVE
AND NIMITZ BOULEVARD.

WHEREAS, It is proposed that UDALL STREET between Wabaska Drive and Nimitz Boulevard be vacated; and

WHEREAS, there is no present or prospective use for the street either for the public street system for which the right-of-way was originally acquired or for any other public use of a like nature that can be anticipated; and

WHEREAS, the public will benefit from the vacation through improved utilization of land; and

WHEREAS, the vacation or abandonment is not inconsistent with the General Plan or an approved Community Plan; and

WHEREAS, the public street system for which the right-of-way was originally acquired will not be detrimentally affected by this vacation; NOW, THEREFORE,

BE IT RESOLVED, by the Council of The City of San Diego, California, that UDALL STREET between Wabaska Drive and Nimitz Boulevard as more particularly referred to in Resolution of Intention No. 219645 is unnecessary for present or prospective public street purposes.

BE IT FURTHER RESOLVED, that UDALL STREET between Wabaska Drive and Nimitz Boulevard as more particularly shown on Drawing No. 13947-B on file in the office of the City Clerk as Document No. 761820, which said Drawing is


MICROFILMED
OCT 10 1978

C1064

attached hereto and made a part hereof, be, and the same is hereby ordered vacated.

BE IT FURTHER RESOLVED, that the City Clerk shall cause a certified copy of this resolution, attested by him under seal, to be recorded in the office of the County Recorder.

APPROVED: JOHN W. WITT, City Attorney

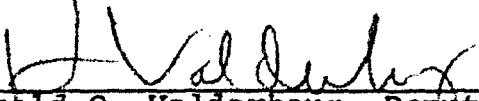By 
Harold O. Valderhaug, Deputy

HOV:sml
9-19-77
Or.Dept.:E&D
W.O.:27002
Drwg.:13947-B

BASIS OF BEARING THE BASIS OF BEARINGS FOR THIS DRAWING IS THE NORTHWESTERLY BOUNDARY OF LOMA PORTAL COMMUNITY UNIT 1 MAP NO. 7189 i.e. N36°03'35"E

LEGEND

UDALL STREET VACATED SHOWN SHADED

PORTION OF WELLS STREET VACATED DOC. 10325 FILED 1-19-1968 SHOWN THUS

EXISTING ABUTTERS RIGHTS OF ACCESS RELINQUISHED SHOWN THUS

ABUTTERS RIGHTS OF ACCESS RESERVED FROM STREET VACATION SHOWN THUS

REFERENCE DRAWINGS 11364-B, 6942 DL, 8289 FL

VOLTAIRE STREET

NIMITZ

WABASKA

UDALL

BOULEVARD

STREET

DRIVE

WELLS STREET


SCALE: 1"=50'

WESTERN MAP

AREA OF UDALL STREET TO BE VACATED - 0.341 ACRE

ENGINEER OF WORK
RCE 24168
Thomas F Devening
THOMAS F DEVENING
8080 LA MESA BLVD

DOCUMENT NO. 761820
FILED NOV 11 1977
OFFICE OF THE CITY CLERK
SAN DIEGO, CALIFORNIA

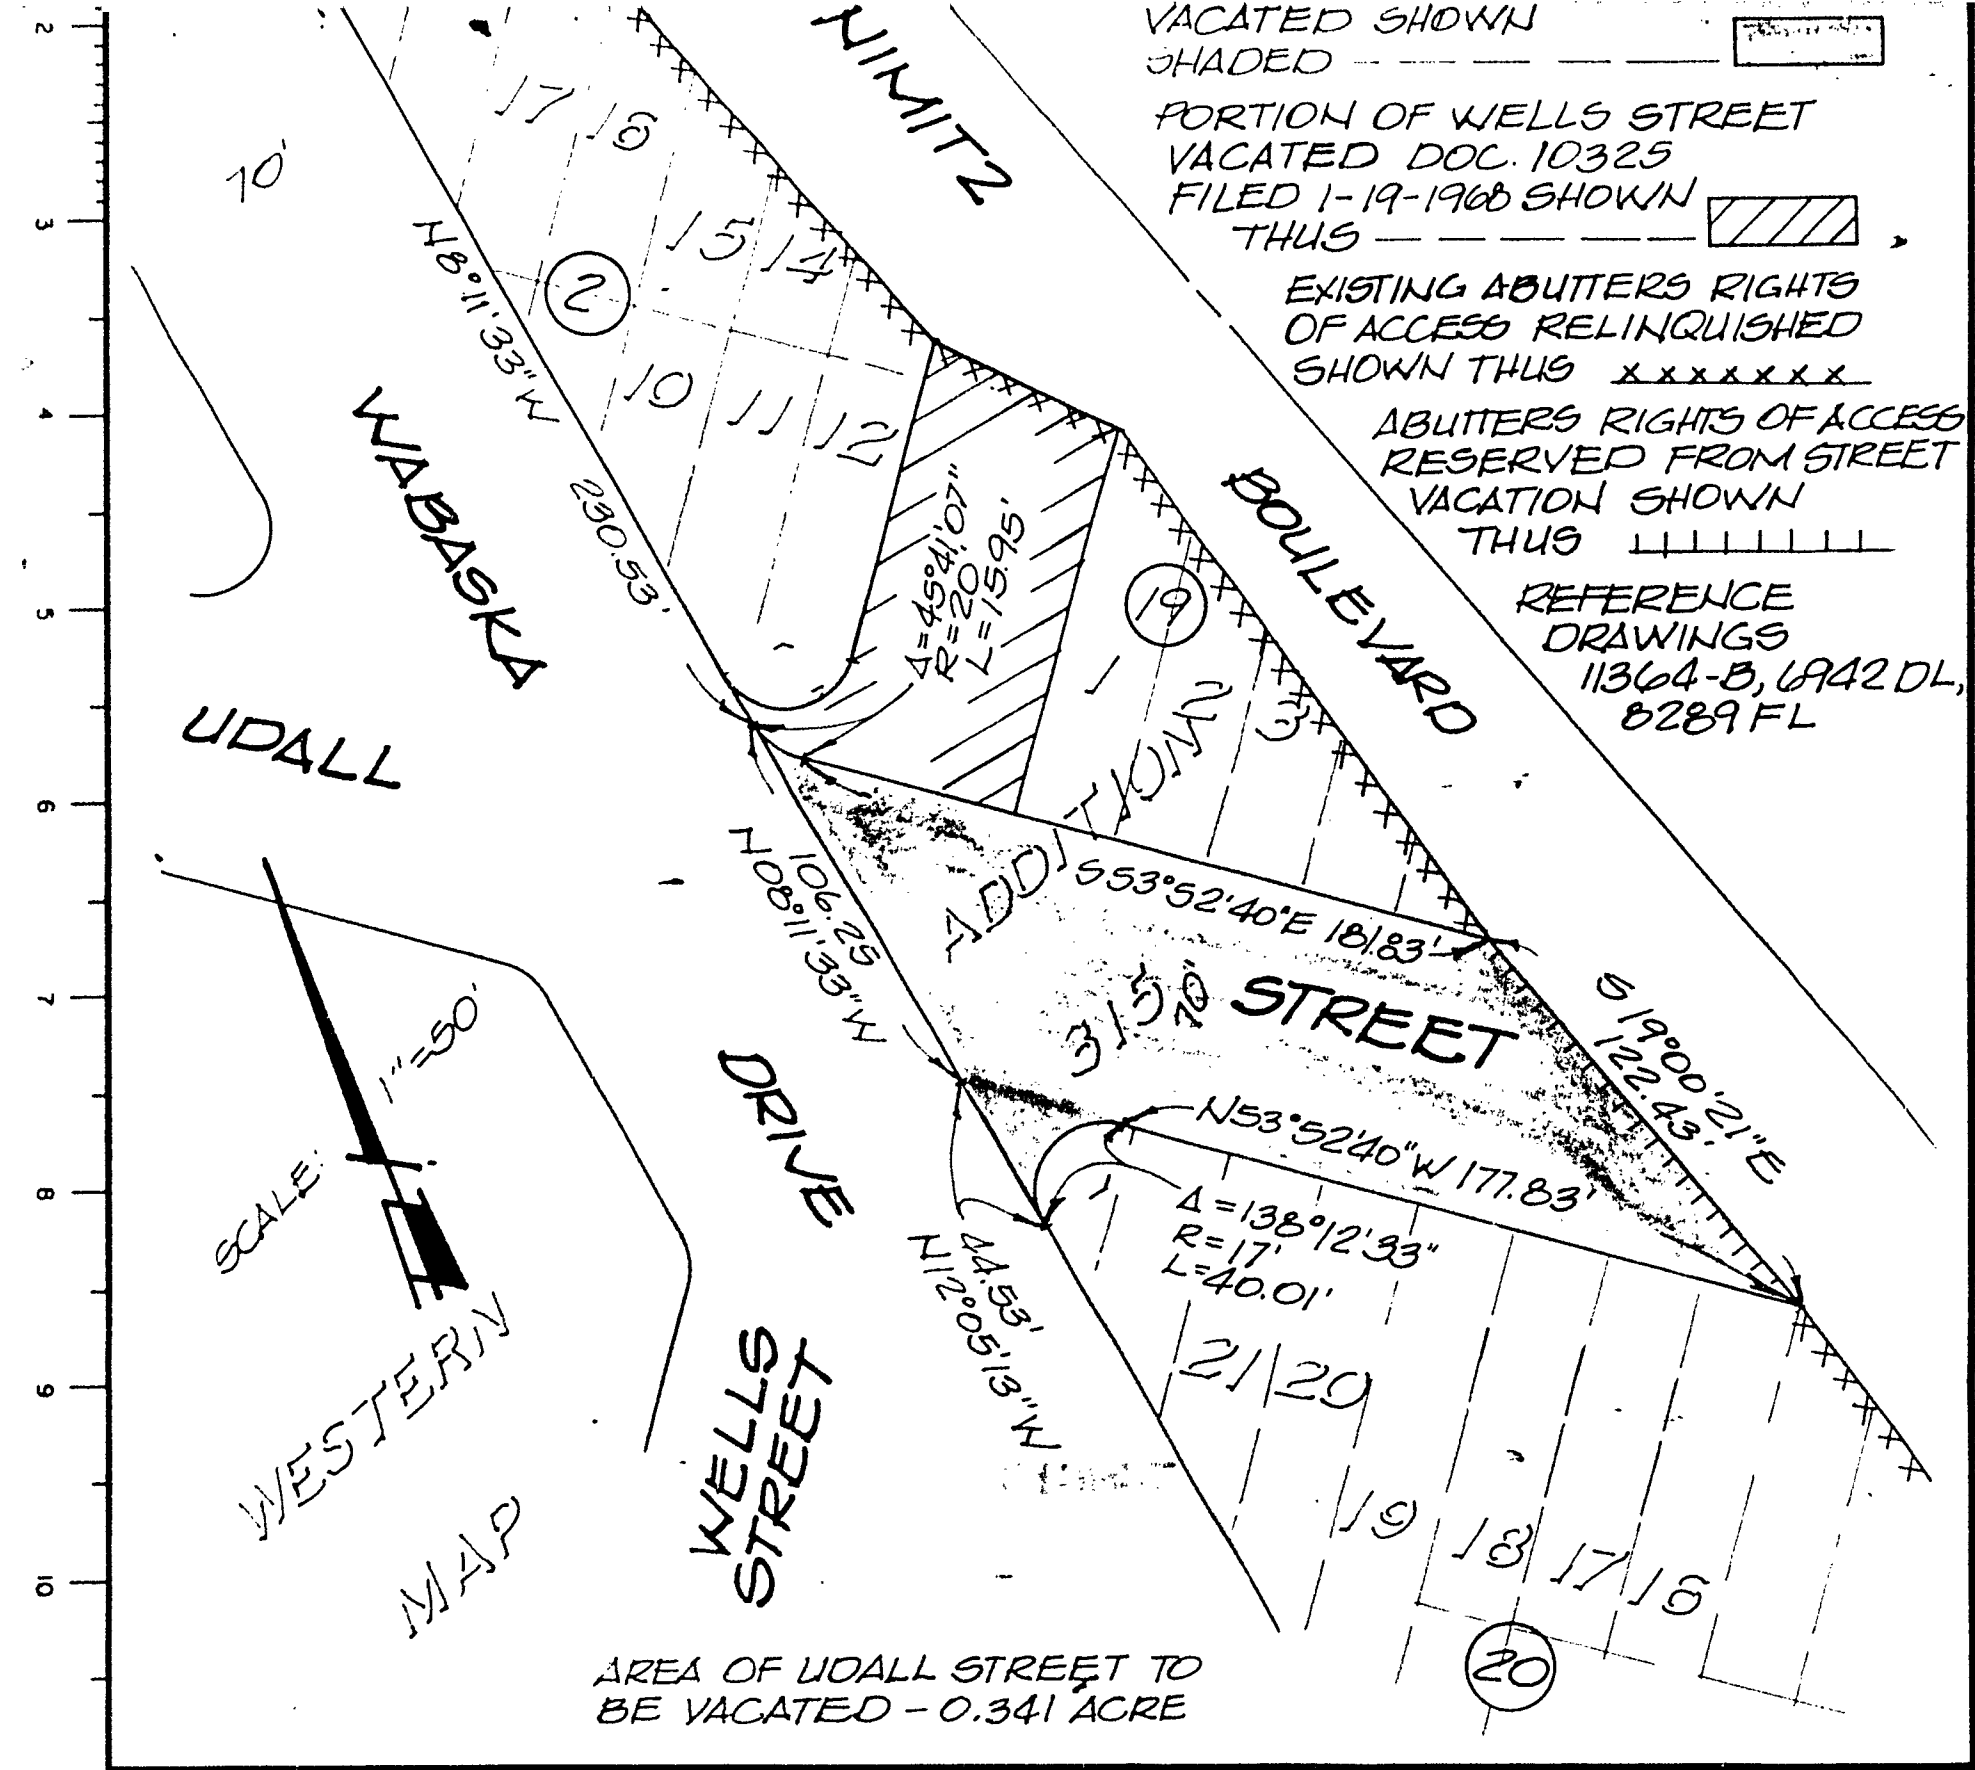

ENGINEER OF WORK
RCE 24168
Thomas F Devening
THOMAS F DEVENING
8080 LA MESA BLVD.
LA MESA

DOCUMENT NO. 761820
FILED NOV 11 1977
OFFICE OF THE CITY CLERK
SAN DIEGO, CALIFORNIA

STREET VACATION - UDALL STREET
BETWEEN WABASKA DRIVE AND NIMITZ BOULEVARD FOR
PARCEL MAP (TM 76-233)

DESCRIPTION	BY	APPROVED	DATE	FILMED	CITY OF SAN DIEGO, CALIFORNIA	W.O. NO.
ORIGINAL					SHEET 1 OF 1 SHEET	75-608 27002
					<i>L. J. McLaughlin</i> FOR CITY ENGINEER	<i>April 21, 1977</i> DATE
						CONTROL CERTIFICATION
						210-1697
						LAMBERT COORDINATES
						13947 - B
STATUS						

Passed and adopted by the Council of The City of San Diego on DEC 14 1977,
 by the following vote:

Councilmen	Yeas	Nays	Excused	Absent
Bill Mitchell	<input checked="" type="checkbox"/>	<input type="checkbox"/>	<input type="checkbox"/>	<input type="checkbox"/>
Maureen F. O'Connor	<input checked="" type="checkbox"/>	<input type="checkbox"/>	<input type="checkbox"/>	<input type="checkbox"/>
Bill Lowery	<input checked="" type="checkbox"/>	<input type="checkbox"/>	<input type="checkbox"/>	<input type="checkbox"/>
Leon L. Williams	<input checked="" type="checkbox"/>	<input type="checkbox"/>	<input type="checkbox"/>	<input type="checkbox"/>
Fred Schnaubelt	<input checked="" type="checkbox"/>	<input type="checkbox"/>	<input type="checkbox"/>	<input type="checkbox"/>
Tom Gade	<input checked="" type="checkbox"/>	<input type="checkbox"/>	<input type="checkbox"/>	<input type="checkbox"/>
Larry Stirling	<input checked="" type="checkbox"/>	<input type="checkbox"/>	<input type="checkbox"/>	<input type="checkbox"/>
Jess D. Haro	<input checked="" type="checkbox"/>	<input type="checkbox"/>	<input type="checkbox"/>	<input type="checkbox"/>
Mayor Pete Wilson	<input checked="" type="checkbox"/>	<input type="checkbox"/>	<input type="checkbox"/>	<input type="checkbox"/>

AUTHENTICATED BY:

PETE WILSON
 Mayor of The City of San Diego, California.

CHARLES G. ABDELNOUR
 City Clerk of The City of San Diego, California.

By *Allyn D. Nevitt*, Deputy.

(Seal)

RECEIVED
 CITY CLERK
 1977 NOV -1 AM 3 50
 SAN DIEGO, CALIF.

Office of the City Clerk, San Diego, California	
Resolution Number	219891
Adopted	DEC 14 1977