

ORDINANCE NO. 12451
(New Series)

(O.79-60)

OCT 6 1978

AN ORDINANCE SETTING ASIDE AND DEDICATING CERTAIN
LANDS IN THE CITY OF SAN DIEGO, CALIFORNIA, FOR A
PUBLIC PARK AND NAMING SAID PARK "ADAMS FIELD HOUSE."

BE IT ORDAINED, by the Council of The City of San
Diego, as follows:


Section 1. That a portion of Lots 30 and 31 in Block 40
of Normal Heights, which is more particularly described in
Attachment A hereto which is by this reference incorporated
herein, is hereby set aside and dedicated in perpetuity for
park and recreational purposes.

Section 2. That the hereinafter described real property
be and the same is hereby named ADAMS FIELD HOUSE.

Section 3. That the City Clerk of said City be and he
is hereby authorized and directed to file for record in the
office of the San Diego County Recorder a certified copy of
this ordinance.

Section 4. This ordinance shall take effect and be in
force on the thirtieth day from and after its passage.

APPROVED: JOHN W. WITT, City Attorney

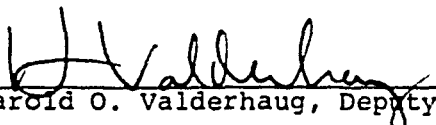By 
Harold O. Valderhaug, Deputy

HOV:dm
9/5/78
Or. Dept. Property
Job:13909

Legal Description

The northerly 41.00 feet of the easterly 90.00 feet of Lots 30 and 31 in Block 40 of Normal Heights, in the City of San Diego, County of San Diego, State of California, according to Map thereof No. 985, on file in the San Diego County Recorder's Office.

Said northerly 41.00 feet being measured southerly at right angles to the northerly lines of said Lots 30 and 31, and the said easterly 90.00 feet being measured along the northerly line of said Lots 30 and 31.

Job# 13909 /Reed/mao/8-11-78

12451

112


NORMAL HTS. BLK. 40

HAWLEY

This plat is furnished for information only. It is compiled from data which we believe to be correct but no liability is assumed by this company as to accuracy of such data.

BLVD.

100

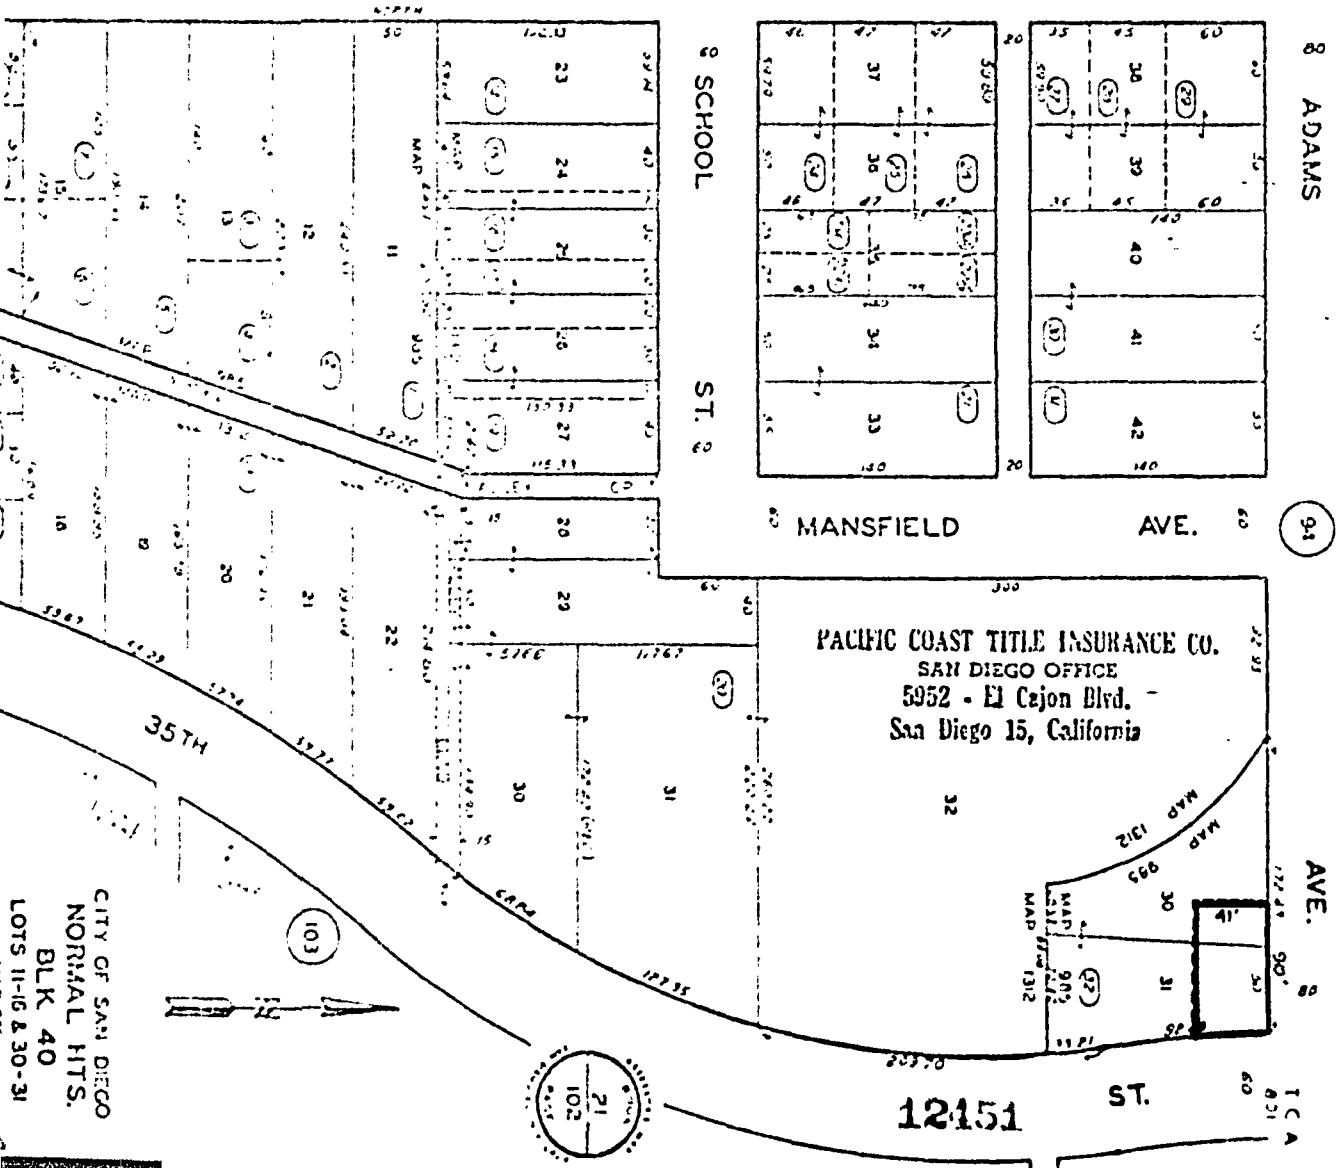

8 ADAMS

9 SCHOOL

ST. 9

8 MANSFIELD

AVE.

94

AVE.

9


12151

ST.

TCA
AVE.

CITY OF SAN DIEGO
NORMAL HTS.
BLK. 40
LOTS 11-16 & 30-31
MAP 805

21
102

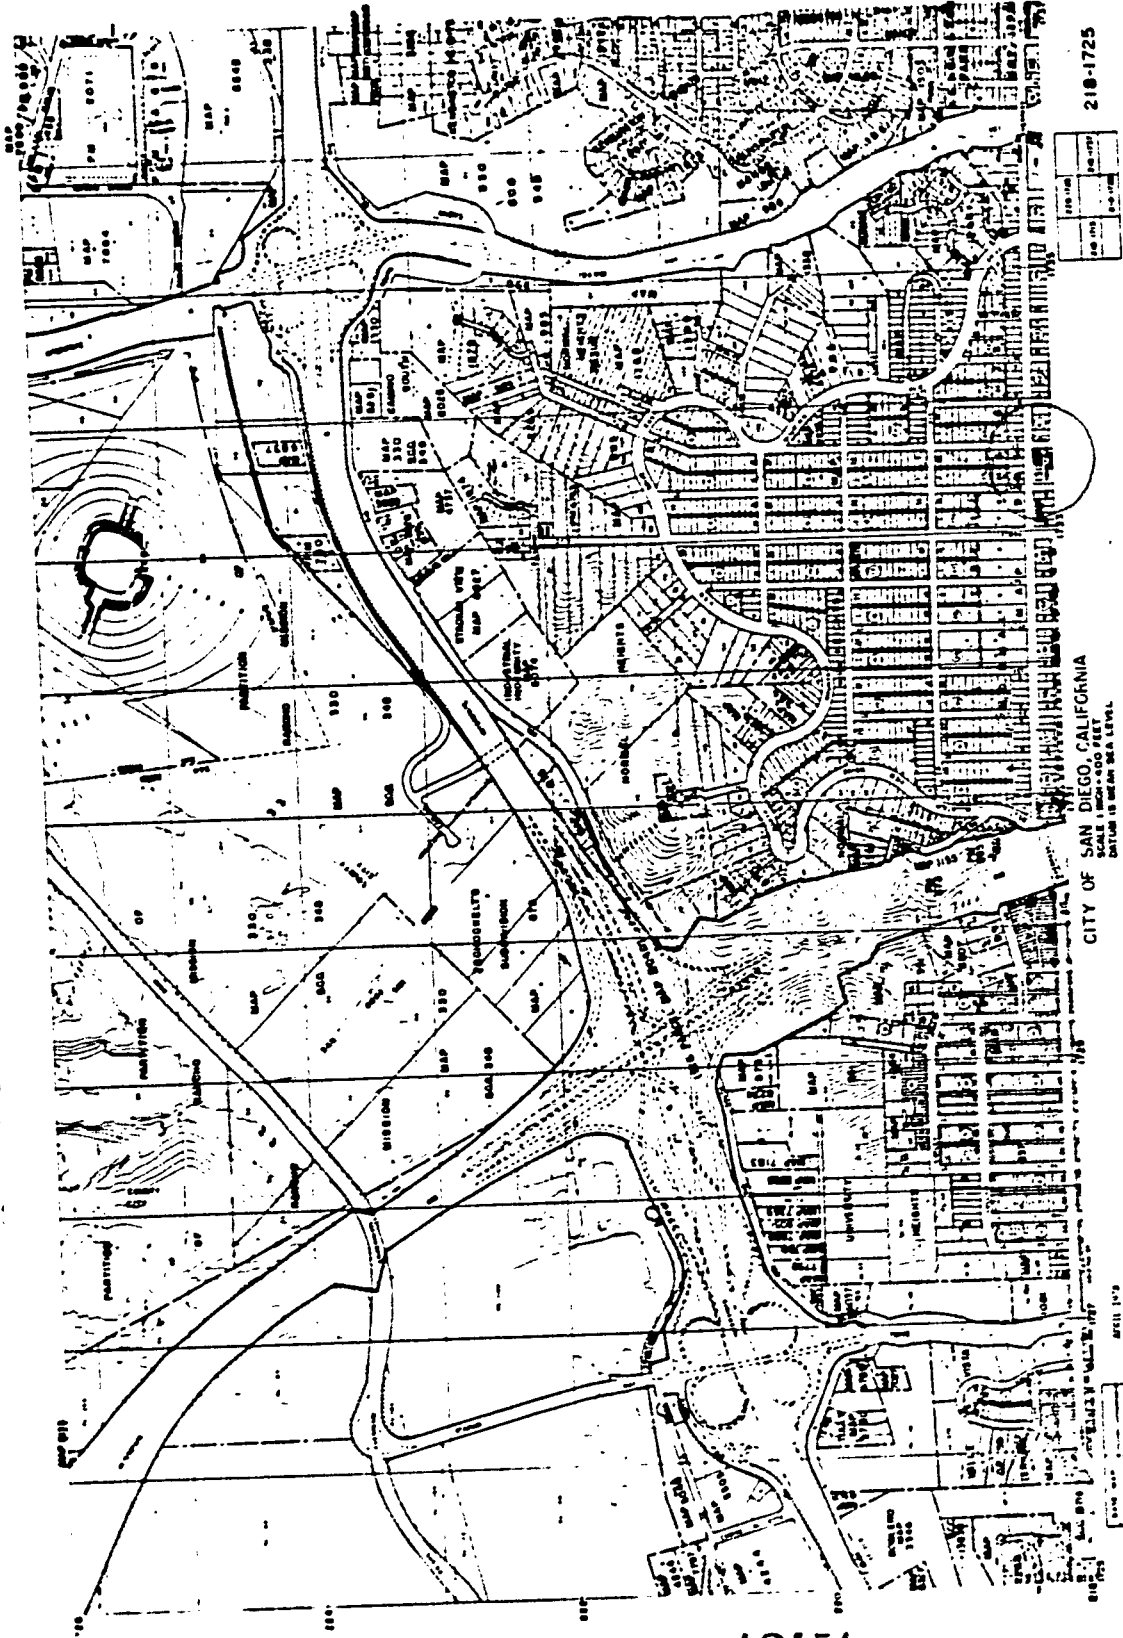

100-100	100-100
100-100	100-100

218-1725

CITY OF SAN DIEGO, CALIFORNIA
 SCALE 1:250,000 FEET
 DATUM IS MEAN SEA LEVEL

APRIL 1973

100-100	100-100
100-100	100-100

12451

Passed and adopted by the Council of The City of San Diego on OCT 6 1978
 by the following vote:

Councilmen	Yeas	Nays	Excused	Absent
Bill Mitchell	<input checked="" type="checkbox"/>	<input type="checkbox"/>	<input type="checkbox"/>	<input type="checkbox"/>
Maureen F. O'Connor	<input type="checkbox"/>	<input type="checkbox"/>	<input type="checkbox"/>	<input checked="" type="checkbox"/>
Bill Lowery	<input checked="" type="checkbox"/>	<input type="checkbox"/>	<input type="checkbox"/>	<input type="checkbox"/>
Leon L. Williams	<input type="checkbox"/>	<input type="checkbox"/>	<input type="checkbox"/>	<input checked="" type="checkbox"/>
Fred Schnaubelt	<input checked="" type="checkbox"/>	<input type="checkbox"/>	<input type="checkbox"/>	<input type="checkbox"/>
Tom Gade	<input type="checkbox"/>	<input type="checkbox"/>	<input type="checkbox"/>	<input checked="" type="checkbox"/>
Larry Stirling	<input checked="" type="checkbox"/>	<input type="checkbox"/>	<input type="checkbox"/>	<input type="checkbox"/>
Jose D. Hernandez	<input type="checkbox"/>	<input type="checkbox"/>	<input type="checkbox"/>	<input type="checkbox"/>
Mayor Pete Wilson	<input checked="" type="checkbox"/>	<input type="checkbox"/>	<input type="checkbox"/>	<input type="checkbox"/>

AUTHENTICATED BY: PETE WILSON
 Mayor of The City of San Diego, California.

CHARLES G. ABDELNOUR
 City Clerk of The City of San Diego, California.

(Seal)

By Betty Gooding, Deputy.

I HEREBY CERTIFY that the foregoing ordinance was not finally passed until twelve calendar days had elapsed between the day of its introduction and the day of its final passage, to wit, on

SEP 18 1978

and on

OCT 6 1978

~~I FURTHER CERTIFY that said ordinance was read in full prior to its final passage.~~

I FURTHER CERTIFY that the reading of said ordinance in full was dispensed with by a vote of not less than a majority of the members elected to the Council, and that there was available for the consideration of each member of the Council and the public prior to the day of its passage a written or printed copy of said ordinance.

CHARLES G. ABDELNOUR
 City Clerk of The City of San Diego, California.

(Seal)

By Betty Gooding, Deputy.

Office of the City Clerk, San Diego, California

Ordinance Number 12451 Adopted OCT 6 1978

fl

ATTORNEY(S)

San Diego, City of
12th Floor, City Admin. Bldg.
202 C St.
San Diego, Ca 92101
Attn: Betty Goldberg

CERTIFICATE OF PUBLICATION

No. 12451

IN THE MATTER OF

"ADAMS FIELD HOUSE"

ORDINANCE NO. 12451

AN ORDINANCE SETTING ASIDE AND DEDICATING CERTAIN LANDS IN THE CITY OF SAN DIEGO, CALIFORNIA, FOR A PUBLIC PARK AND NAMING SAID PARK "ADAMS FIELD HOUSE."

BE IT ORDAINED, by the Council of The City of San Diego, as follows:

Section 1. That a portion of Lots 20 and 21 in Block 60 of Marston Heights, which is more particularly described in Attachment A hereto which is by this reference incorporated herein, is hereby set aside and dedicated in perpetuity for park and recreational purposes.

Section 2. That the hereinafter described real property be and the same is hereby named ADAMS FIELD HOUSE.

Section 3. That the City Clerk of said City be and he is hereby authorized and directed to file for record in the office of the San Diego County Recorder a certified copy of this ordinance.

Section 4. This ordinance shall take effect and be in force on the thirtieth day hereof and after its passage.

Passed and adopted by the Council of The City of San Diego on October 6, 1978, by the following vote:

YEAS: Mitchell, Lowery, Schnaubelt, Stirling, Wilson.

NAYS: None.

ABSENT: O'Connor, Williams, Gads. District 8 vacant.

AUTHENTICATED BY:

PETE WILSON

Mayer of The City of San Diego, California.

CHARLES G. ABDELNOUR

City Clerk of The City of San Diego, California.

By BETTY GOLDBERG, Deputy

SEAL

I HEREBY CERTIFY that the foregoing ordinance was not finally passed until twelve calendar days had elapsed between the day of its introduction and the day of its final passage, to-wit, on September 18, 1978, and on October 6, 1978.

I FURTHER CERTIFY that the reading of said ordinance in full was dispensed with by a vote of not less than a majority of the members elected to the Council, and that there was available for the consideration of each member of the Council and the public prior to the day of its passage a written or printed copy of said ordinance.

CHARLES G. ABDELNOUR

City Clerk of The City of San Diego, California.

By BETTY GOLDBERG, Deputy

SEAL

Published October 22, 1978

00-1000

I, PATRICIA M. SPAULDING, am a citizen of the United States and a resident of the County aforesaid; I am over the age of eighteen years, and not a party to or interested in the above-entitled matter. I am the principal clerk of the San Diego Daily Transcript, a newspaper of general circulation, printed and published daily, except Saturdays and Sundays, in the City of San Diego, County of San Diego, and which newspaper has been adjudged a newspaper of general circulation by the Superior Court of the County of San Diego, State of California, under the date of January 23, 1909, Decree No. 14594; and the

ORDINANCE NO. 12451

is a true and correct copy of which the annexed is a printed copy and was published in said newspaper on the following date(s), to-wit:

October 23, 1978

I certify under penalty of perjury that the foregoing is true and correct.

Dated at San Diego, California this 23rd day of Oct., 1978.

Patricia M. Spaulding
(Signature)