

ORDINANCE NO. 12455  
(New Series)

(O.79-62)  
OCT 6 1978

AN ORDINANCE SETTING ASIDE AND DEDICATING CERTAIN  
LANDS IN THE CITY OF SAN DIEGO, CALIFORNIA, FOR A  
PUBLIC PARK AND NAMING SAID PARK "KEILLER PARK."

BE IT ORDAINED, by the Council of The City of San  
Diego, as follows;

Section 1. That those portions of Lots 17 and 18,  
Halecrest Heights Unit No. 1, which is more particularly  
described in Attachment A hereto which is by this reference  
incorporated herein, is hereby set aside and dedicated in  
perpetuity for park and recreational purposes.

Section 2. That the hereinafter described real property  
be and the same is hereby named KEILLER PARK.

Section 3. That the City Clerk of said City be and he  
is hereby authorized and directed to file for record in the  
office of the San Diego County Recorder a certified copy of  
this ordinance.

Section 4. This ordinance shall take effect and be in  
force on the thirtieth day from and after its passage.

APPROVED: JOHN W. WITT, City Attorney


By   
Harold O. Valderhaug, Deputy

HOV:dm  
9/5/78  
Or. Dept. Property  
Job:13909

ATTACHMENT A


LEGAL DESCRIPTION

All that certain real property located in the City of San Diego, County of San Diego, State of California, as granted to the City of San Diego by document recorded on May 14, 1976, at File/Page No. 76-145520, in the San Diego County Recorder's Office.

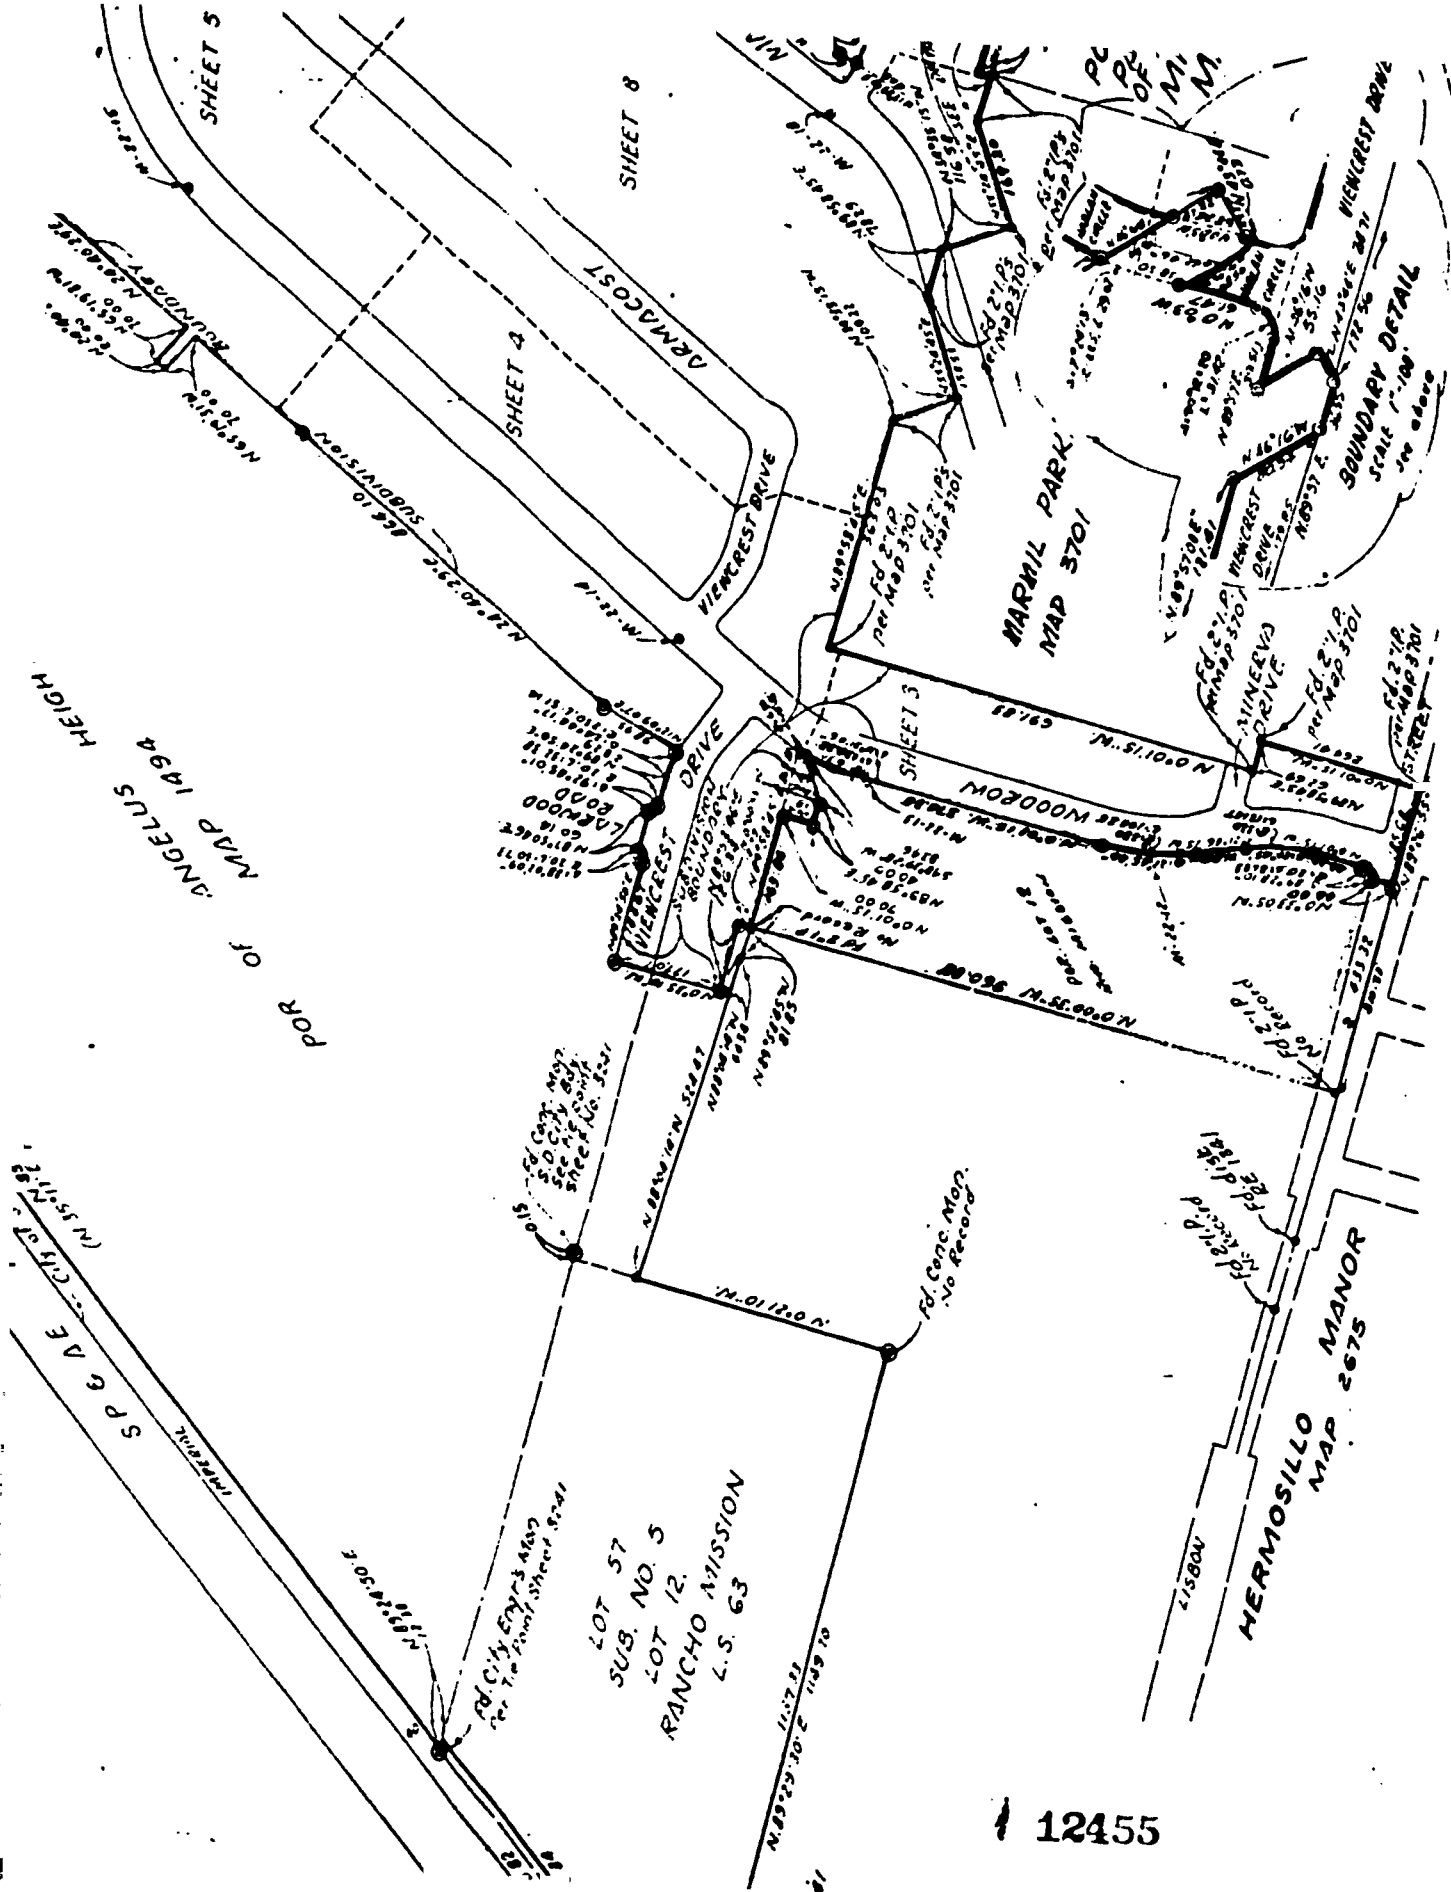

LOT 57  
 SUB. NO. 5  
 LOT 12  
 RANCHO MISSION  
 L.S. 63

12455

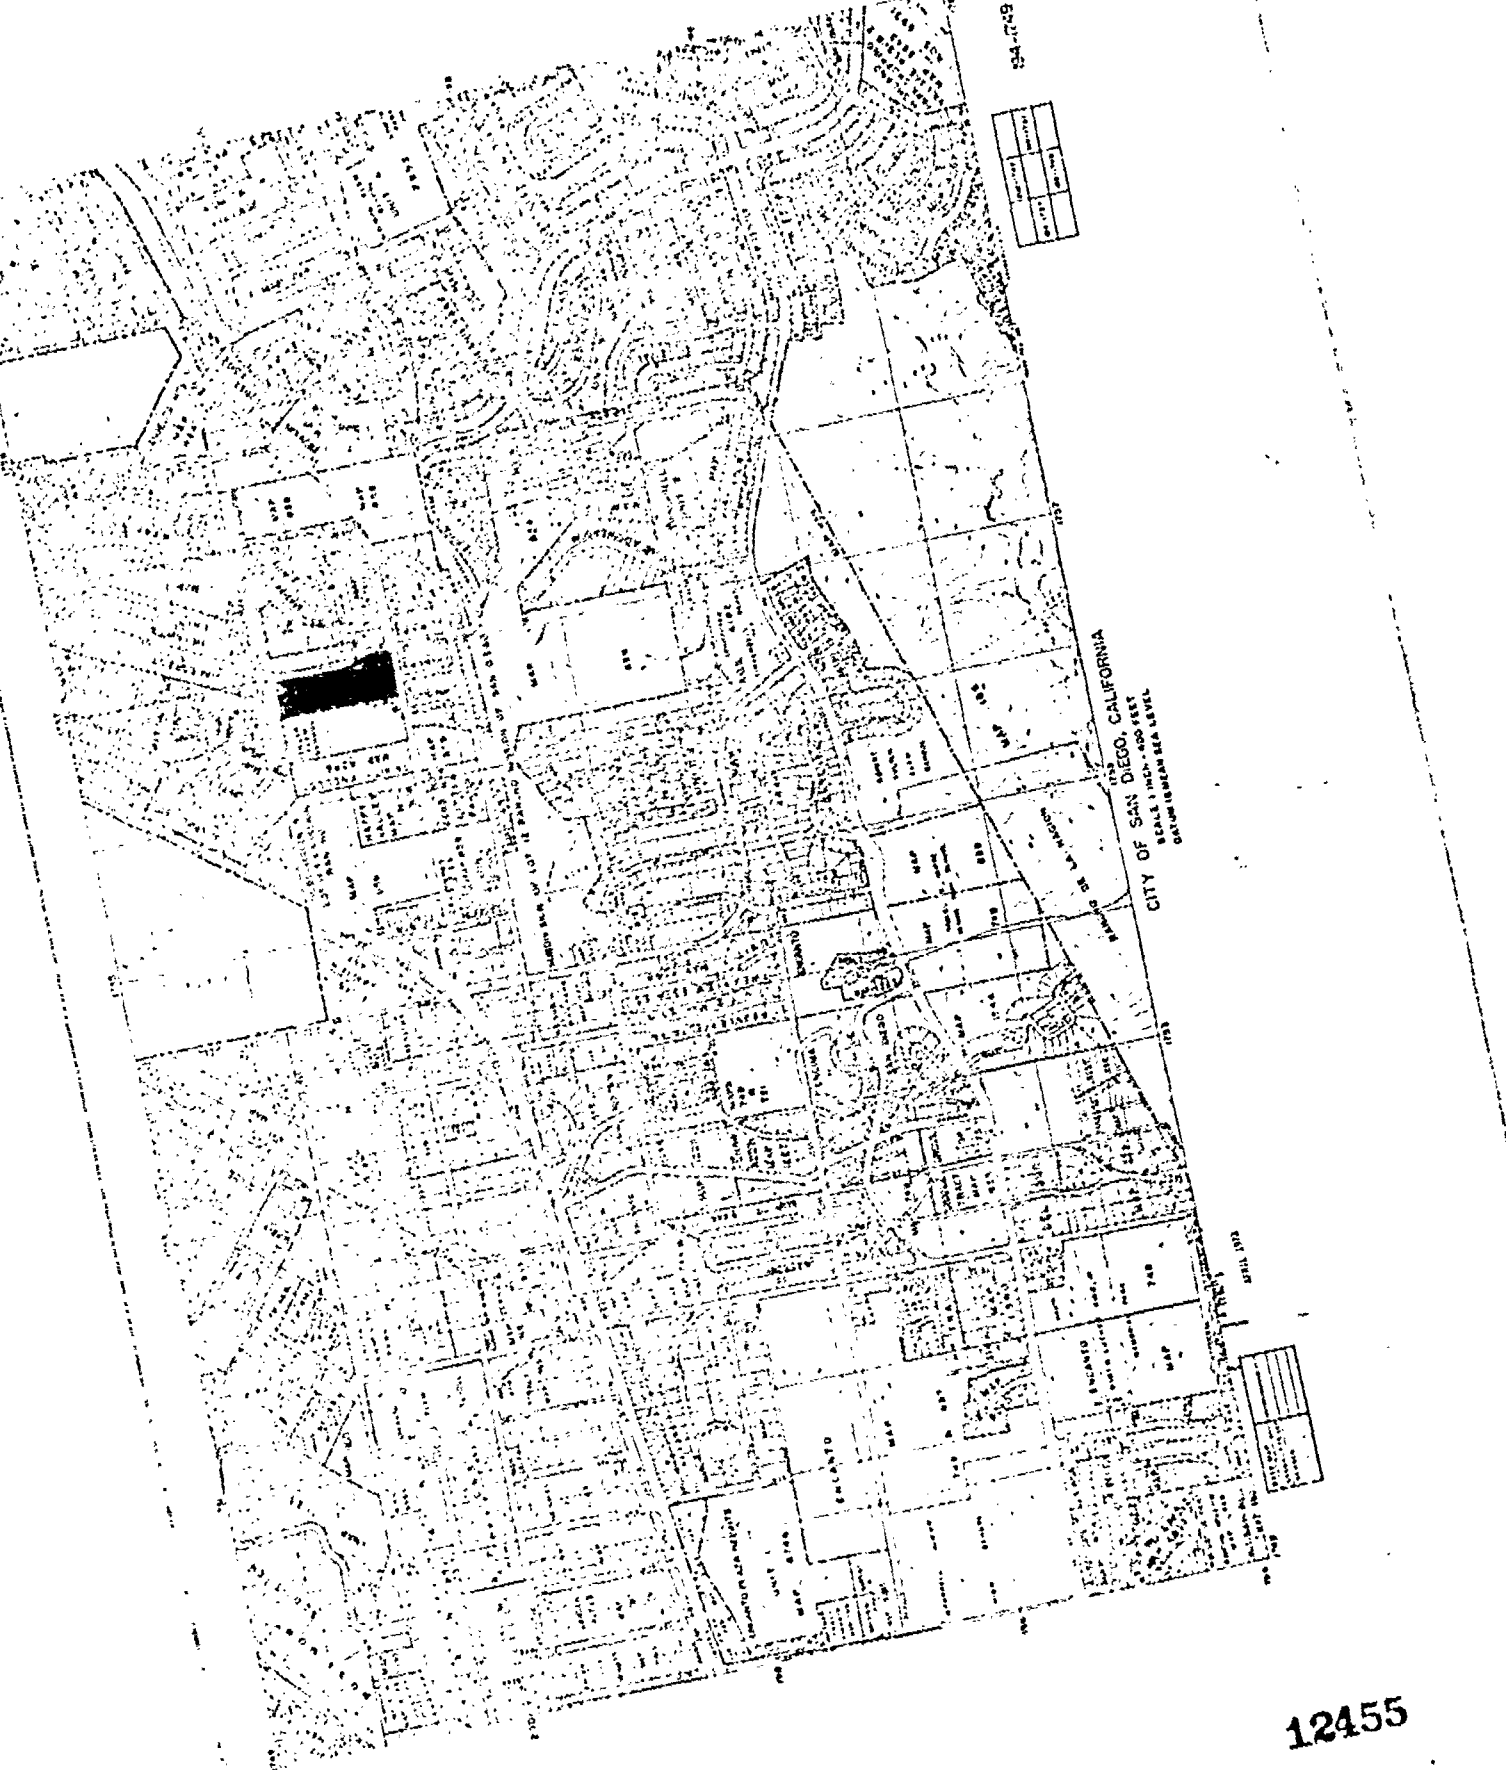


CITY OF SAN DIEGO, CALIFORNIA  
 SCALE 1 INCH = 500 FEET  
 DATUM: MEAN SEA LEVEL

APRIL 1975


12455

Passed and adopted by the Council of The City of San Diego on OCT 6 1978  
 by the following vote:

Councilmen	Yeas	Nays	Excused	Absent
Bill Mitchell	<input checked="" type="checkbox"/>	<input type="checkbox"/>	<input type="checkbox"/>	<input type="checkbox"/>
Maureen F. O'Connor	<input type="checkbox"/>	<input type="checkbox"/>	<input type="checkbox"/>	<input checked="" type="checkbox"/>
Bill Lowery	<input checked="" type="checkbox"/>	<input type="checkbox"/>	<input type="checkbox"/>	<input type="checkbox"/>
Leon L. Williams --	<input type="checkbox"/>	<input type="checkbox"/>	<input type="checkbox"/>	<input checked="" type="checkbox"/>
Fred Schnaubelt	<input checked="" type="checkbox"/>	<input type="checkbox"/>	<input type="checkbox"/>	<input type="checkbox"/>
Tom Gade	<input type="checkbox"/>	<input type="checkbox"/>	<input type="checkbox"/>	<input checked="" type="checkbox"/>
Larry Stirling	<input checked="" type="checkbox"/>	<input type="checkbox"/>	<input type="checkbox"/>	<input type="checkbox"/>
<del>Jess D. Harp</del>	<del><input type="checkbox"/></del>	<del><input type="checkbox"/></del>	<del><input type="checkbox"/></del>	<del><input type="checkbox"/></del>
Mayor Pete Wilson	<input checked="" type="checkbox"/>	<input type="checkbox"/>	<input type="checkbox"/>	<input type="checkbox"/>

AUTHENTICATED BY: PETE WILSON  
 Mayor of The City of San Diego, California.

CHARLES G. ABDELNOUR  
 City Clerk of The City of San Diego, California.

(Seal)

By Betty Goodberg, Deputy.

I HEREBY CERTIFY that the foregoing ordinance was not finally passed until twelve calendar days had elapsed between the day of its introduction and the day of its final passage, to wit, on OCT 19 1978, and on OCT 6 1978.

~~I FURTHER CERTIFY that said ordinance was read in full prior to its final passage.~~

I FURTHER CERTIFY that the reading of said ordinance in full was dispensed with by a vote of not less than a majority of the members elected to the Council, and that there was available for the consideration of each member of the Council and the public prior to the day of its passage a written or printed copy of said ordinance.

CHARLES G. ABDELNOUR  
 City Clerk of The City of San Diego, California.

(Seal)

By Betty Goodberg, Deputy.

Office of the City Clerk, San Diego, California	
Ordinance Number	<u>12455</u> Adopted <u>OCT 6 1978</u>

*JK*

ATTORNEY(S)

San Diego, City of  
12th Floor, City Admin. Bldg.  
202 C St.  
San Diego, Ca 92101  
Attn: Betty Goldberg

CERTIFICATE OF PUBLICATION

No. 12455

IN THE MATTER OF

"KEILLER PARK"

**ORDINANCE NO. 12455**

**AN ORDINANCE SETTING ASIDE AND DEDICATING CERTAIN LANDS IN THE CITY OF SAN DIEGO, CALIFORNIA, FOR A PUBLIC PARK AND NAMING SAID PARK "KEILLER PARK."**

BE IT ORDAINED, by the Council of The City of San Diego, as follows:  
Section 1. That those portions of Lots 17 and 18, Blaine Street Heights Unit No. 1, which is more particularly described in Attachment A hereto which is by this reference incorporated herein, is hereby set aside and dedicated in perpetuity for park and recreational purposes.  
Section 2. That the hereinafter described real property be and the same is hereby named KEILLER PARK.

Section 3. That the City Clerk of said City be and he is hereby authorized and directed to file for record in the office of the San Diego County Recorder a certified copy of this ordinance.

Section 4. This ordinance shall take effect and be in force on the thirtieth day from and after its passage.

Passed and adopted by the Council of The City of San Diego on October 6, 1978, by the following vote:

YEAS: Mitchell, Lowery, Schmeibelt, Stirling, Wilson.

NAYS: None.

ABSENT: O'Connor, Williams, Gede. District 8 vacant.

AUTHENTICATED BY:

PETE WILSON,

Mayor of The City of San Diego, California.

CHARLES G. ABDELNOUR,

City Clerk of The City of San Diego, California.

By BETTY GOLDBERG, Deputy.

(SEAL)

I HEREBY CERTIFY that the foregoing ordinance was not finally passed until twelve calendar days had elapsed between the day of its introduction and the day of its final passage, to-wit, on September 18, 1978, and on October 6, 1978.

I FURTHER CERTIFY that the reading of said ordinance in full was dispensed with by a vote of not less than a majority of the members elected to the Council, and that there was available for the consideration of each member of the Council and the public prior to the day of its passage a written or printed copy of said ordinance.

CHARLES G. ABDELNOUR,

City Clerk of The City of San Diego, California.

By BETTY GOLDBERG, Deputy.

(SEAL)

Published October 23, 1978

08-1284

I, PATRICIA M. SPAULDING, am a citizen of the United States and a resident of the County aforesaid; I am over the age of eighteen years, and not a party to or interested in the above-entitled matter. I am the principal clerk of the San Diego Daily Transcript, a newspaper of general circulation, printed and published daily, except Saturdays and Sundays, in the City of San Diego, County of San Diego, and which newspaper has been adjudged a newspaper of general circulation by the Superior Court of the County of San Diego, State of California, under the date of January 23, 1909, Decree No. 14594; and the


ORDINANCE NO. 12455

is a true and correct copy of which the annexed is a printed copy and was published in said newspaper on the following date(s), to-wit:

October 23, 1978

I certify under penalty of perjury that the foregoing is true and correct.

Dated at San Diego, California this 23<sup>rd</sup> day of Oct. .... 1978.

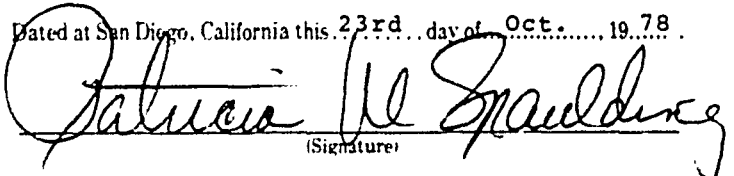  
(Signature)

7 <sup>3</sup>/<sub>4</sub> - 47.04