

ORDINANCE NO. 12489
(New Series)

(O. 79-100)
NOV 13 1978

AN ORDINANCE SETTING ASIDE AND DEDICATING
CERTAIN LANDS IN THE CITY OF SAN DIEGO,
CALIFORNIA, FOR A PUBLIC PARK AND NAMING
SAID PARK "CITY HEIGHTS MINI-PARK."

BE IT ORDAINED, by the Council of The City of San
Diego, as follows:

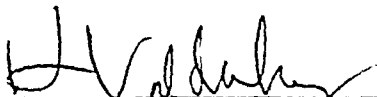
Section 1. That Lots 15 through 18, Block 138 of
City Heights, which are more particularly described in
Attachment A hereto which is by this reference incorporated
herein, are hereby set aside and dedicated in perpetuity for
park and recreational purposes.

Section 2. That the hereinafter described real property
be and the same is hereby named CITY HEIGHTS MINI-PARK.

Section 3. That the City Clerk of said City be and
he is hereby authorized and directed to file for record
in the office of the San Diego County Recorder a certified
copy of this ordinance.

Section 4. This ordinance shall take effect and be in
force on the thirtieth day from and after its passage.

APPROVED: JOHN W. WITT, City Attorney

By 
Harold O. Valderhaug, Deputy

HOV:dm
10/10/78
Or. Dept. Property
Job:13909

LEGAL DESCRIPTION

All that certain real property located in the City of San Diego, County of San Diego, State of California, as granted to the City of San Diego by document recorded on October 30, 1970 as Recorder's File/Page No. 198625 in the San Diego County Recorder's Office.

THORN

140'		20'	140'		140'		140'	
1	38		1	33	1	48		
2	37		2	37	2	47		
3	36		3	36	3	46		
4	35		4	35	4	45		
5	34		5	34	5	44		
6	33		6	33	6	43		
7	32		7	32	7	42		
8	31		8	31	8	41		
9	30		9	30	9	40		
10	29		10	29	10	39		
11	38		11	38	11	38		
12	37	122	12	37	12	37	124	
13	36		13	36	13	36		
14	35		14	35	14	35		
15	34		15	34	15	34		
16	33		16	33	16	33		
17	32		17	32	17	32		
18	31		18	31	18	31		
19	30		19	30	19	30		
20	29		20	29	20	29		
21	28		21	28	21	28		
22	27		22	27	22	27		
23	26		23	26	23	26		
24	25		24	25	24	25		

REDWOOD

140'		20'	140'		140'		140'	
1	48		1	39	1	38		
2	47		2	37	2	37		
3	46		3	36	3	36		
4	45		4	35	4	35		
5	44		5	34	5	34		
6	43		6	33	6	33		
7	42		7	32	7	32		
8	41		8	31	8	31		
9	40		9	30	9	30		
10	39		10	29	10	29		
11	38		11	28	11	28		
12	37	139	12	27	12	27	137	
13	36		13	26	13	26		
14	35		14	25	14	25		
15	34		15	24	15	24		
16	33		16	23	16	23		
17	32		17	22	17	22		
18	31		18	21	18	21		
19	30		19	20	19	20		
20	29		20	19	20	19		
21	28		21	18	21	18		
22	27		22	17	22	17		
23	26		23	16	23	16		
24	25		24	15	24	15		

QUINCE

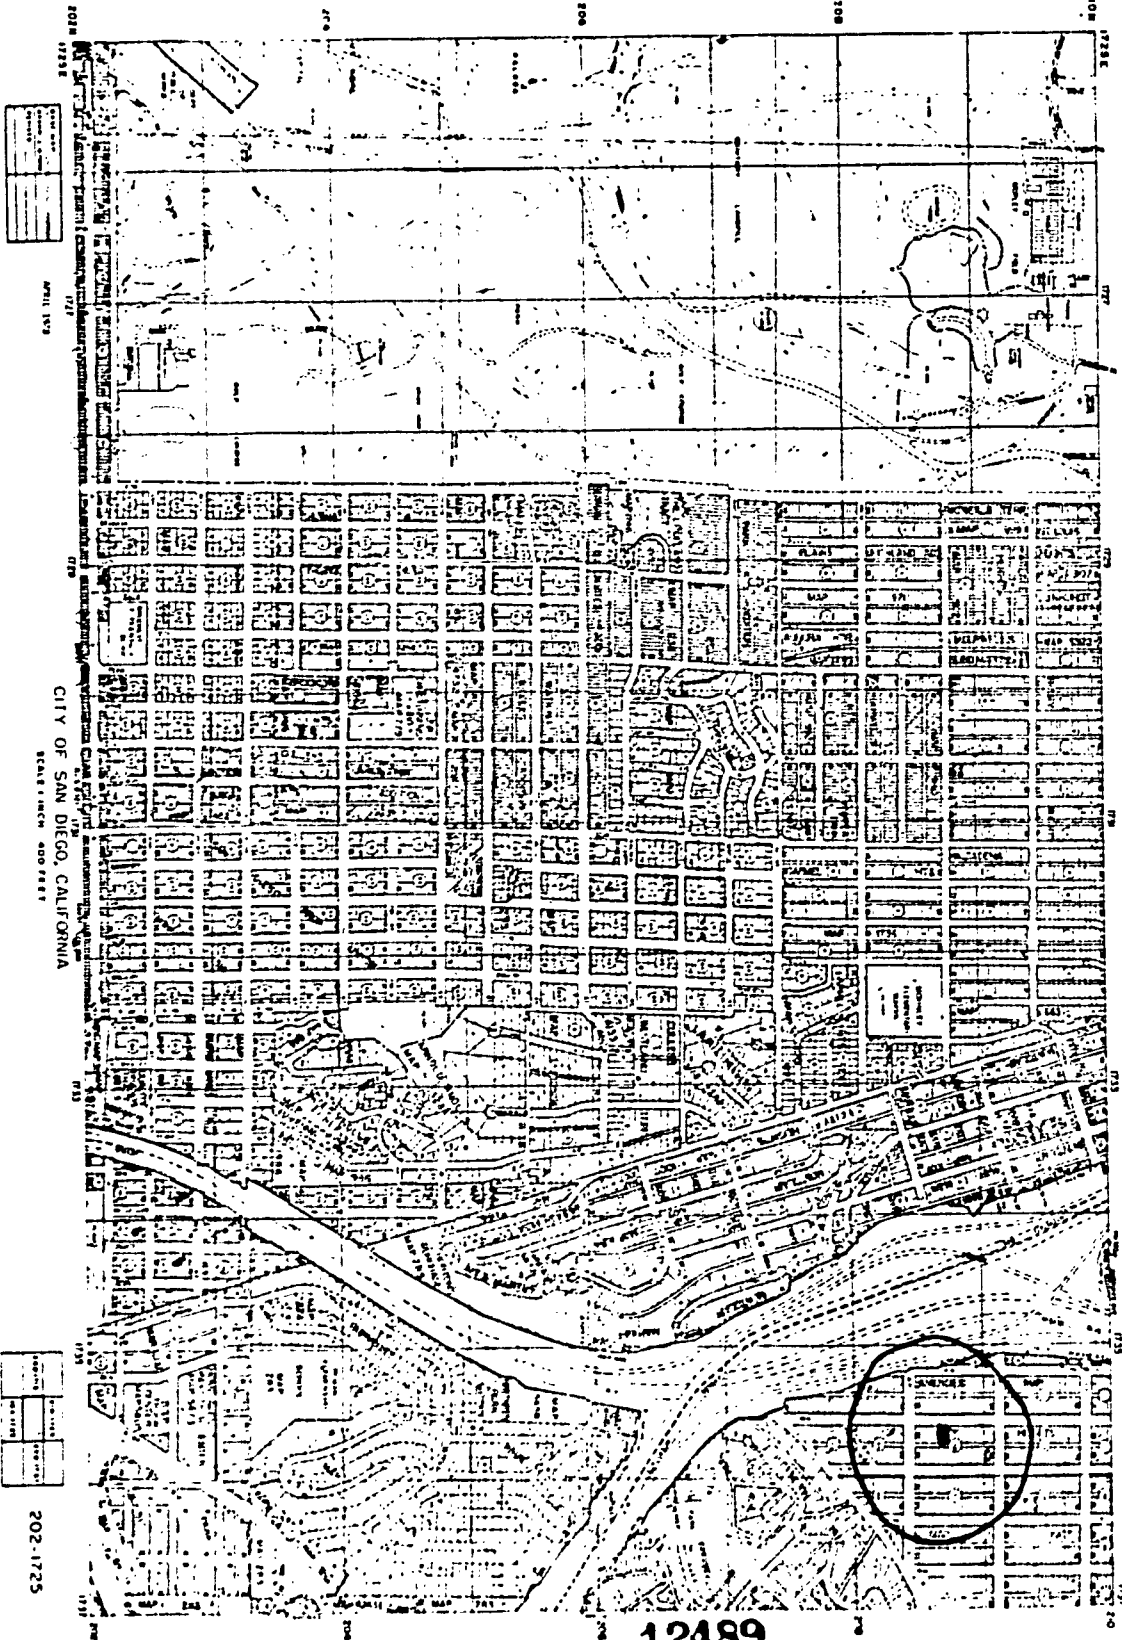
140'		20'	140'		140'		140'	
1	38		1	33	1	48		
2	37		2	37	2	47		
3	36		3	36	3	46		
4	35		4	35	4	45		
5	34		5	34	5	44		
6	33		6	33	6	43		
7	32		7	32	7	42		
8	31		8	31	8	41		
9	30		9	30	9	40		
10	29		10	29	10	39		
11	38		11	38	11	38		
12	37		12	37	12	37		
13	36		13	36	13	36		
14	35		14	35	14	35		
15	34		15	34	15	34		
16	33		16	33	16	33		
17	32		17	32	17	32		
18	31		18	31	18	31		
19	30		19	30	19	30		
20	29		20	29	20	29		
21	28		21	28	21	28		
22	27		22	27	22	27		
23	26		23	26	23	26		
24	25		24	25	24	25		

CITY HEIGHTS
MAP No 1007
Scale 1" = 200'

12489



This is not a survey of the land but is compiled for information by the Title Insurance and Trust Company from data shown by the official records.



APRIL 1973

CITY OF SAN DIEGO, CALIFORNIA

SCALE 1 INCH = 400 FEET

202-1725

12489

Passed and adopted by the Council of The City of San Diego on NOV 13 1978,
 by the following vote:

Councilmen	Yeas	Nays	Excused	Absent
Bill Mitchell	<input checked="" type="checkbox"/>	<input type="checkbox"/>	<input type="checkbox"/>	<input type="checkbox"/>
Maureen F. O'Conno:	<input checked="" type="checkbox"/>	<input type="checkbox"/>	<input type="checkbox"/>	<input type="checkbox"/>
Bill Lowery	<input checked="" type="checkbox"/>	<input type="checkbox"/>	<input type="checkbox"/>	<input type="checkbox"/>
Leon L. Williams	<input checked="" type="checkbox"/>	<input type="checkbox"/>	<input type="checkbox"/>	<input type="checkbox"/>
Fred Schnaubelt	<input type="checkbox"/>	<input type="checkbox"/>	<input type="checkbox"/>	<input checked="" type="checkbox"/>
Tom Gade	<input checked="" type="checkbox"/>	<input type="checkbox"/>	<input type="checkbox"/>	<input type="checkbox"/>
Larry Stirling	<input checked="" type="checkbox"/>	<input type="checkbox"/>	<input type="checkbox"/>	<input type="checkbox"/>
Pat Lucy Killea	<input checked="" type="checkbox"/>	<input type="checkbox"/>	<input type="checkbox"/>	<input type="checkbox"/>
Mayor Pete Wilson	<input checked="" type="checkbox"/>	<input type="checkbox"/>	<input type="checkbox"/>	<input type="checkbox"/>

AUTHENTICATED BY:

PETE WILSON

Mayor of The City of San Diego, California.

CHARLES G. ABDELNOUR

City Clerk of The City of San Diego, California.

(Seal)

By Betty Gooding, Deputy.

I HEREBY CERTIFY that the foregoing ordinance was not finally passed until twelve calendar days had elapsed between the day of its introduction and the day of its final passage, to wit, on

OCT 30 1978

NOV 13 1978

, and on

~~I FURTHER CERTIFY that said ordinance was read in full prior to its final passage.~~

I FURTHER CERTIFY that the reading of said ordinance in full was dispensed with by a vote of not less than a majority of the members elected to the Council, and that there was available for the consideration of each member of the Council and the public prior to the day of its passage a written or printed copy of said ordinance.

CHARLES G. ABDELNOUR

City Clerk of The City of San Diego, California.

(Seal)

By Betty Gooding, Deputy.

Office of the City Clerk, San Diego, California

Ordinance

Number

12489

Adopted

NOV 13 1978

ATTORNEY(S)

San Diego, City of
12th Floor, City Admin. Bldg.
202 C St.
San Diego, Ca 92101
Attn: Betty Goldberg

RECEIVED
1978 DEC -5 11:22
SAN DIEGO, CALIF.

CERTIFICATE OF PUBLICATION

No. 12489

IN THE MATTER OF

"CITY HEIGHTS MINI-PARK"

ORDINANCE NO. 12489

(New Series)

AN ORDINANCE SETTING ASIDE AND DEDICATING CERTAIN LANDS IN THE CITY OF SAN DIEGO, CALIFORNIA, FOR A PUBLIC PARK AND NAMING SAID PARK "CITY HEIGHTS MINI-PARK"

BE IT ORDAINED, by the Council of The City of San Diego, as follows:

Section 1. That Lots 15 through 18, Block 138 of City Heights, which are more particularly described in Attachment A hereto which is by this reference incorporated herein, are hereby set aside and dedicated in perpetuity for park and recreational purposes.

Section 2. That the hereinafter described real property be and the same is hereby named CITY HEIGHTS MINI-PARK.

Section 3. That the City Clerk of said City be and he is hereby authorized and directed to file for record in the office of the San Diego County Recorder a certified copy of this ordinance.

Section 4. This ordinance shall take effect and be in force on the thirtieth day from and after its passage.

Passed and adopted by the Council of The City of San Diego on November 13, 1978, by the following vote:

YEAS: Mitchell, O'Connor, Lowery, Williams, Gale, Stirling, Kilco, Wilson.

NAYS: None.

ABSENT: Schaubert.

AUTHENTICATED BY:

PETE WILSON,

Mayor of The City of San Diego, California.

CHARLES G. ABDELNOUR,

City Clerk of The City of San Diego, California.

(Seal)

By BETTY GOLDBERG, Deputy.

I HEREBY CERTIFY that the foregoing ordinance was not finally passed until twelve calendar days had elapsed between the day of its introduction and the day of its final passage, to wit, on October 29, 1978, and on November 13, 1978.

I FURTHER CERTIFY that the reading of said ordinance in full was dispensed with by a vote of not less than a majority of the members elected to the Council, and that there was available for the consideration of each member of the Council and the public prior to the day of its passage a written or printed copy of said ordinance.

CHARLES G. ABDELNOUR,

City Clerk of The City of San Diego, California.

(Seal) By BETTY GOLDBERG, Deputy.

Pub. Nov. 27, 1978

89-9488

I PATRICIA M. SPAULDING, am a citizen of the United States and a resident of the County aforesaid; I am over the age of eighteen years, and not a party to or interested in the above-entitled matter. I am the principal clerk of the San Diego Daily Transcript, a newspaper of general circulation, printed and published daily, except Saturdays and Sundays, in the City of San Diego, County of San Diego, and which newspaper has been adjudged a newspaper of general circulation by the Superior Court of the County of San Diego, State of California, under the date of January 23, 1909, Decree No. 14894; and the

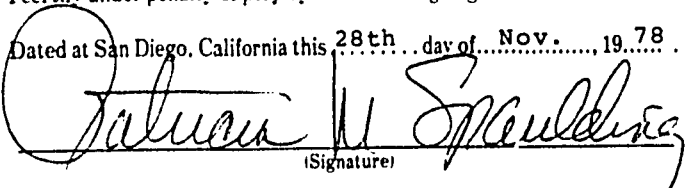
ORDINANCE NO. 12489

is a true and correct copy of which the annexed is a printed copy and was published in said newspaper on the following date(s), to-wit:

November 27, 1978

I certify under penalty of perjury that the foregoing is true and correct.

Dated at San Diego, California this 28th day of Nov., 1978.


(Signature)

8"-48.56