

JAN 11 1978
R. 78-871

RESOLUTION NO. 220081

A RESOLUTION ESTABLISHING AN UNDERGROUND UTILITY DISTRICT TO BE KNOWN AND DENOMINATED AS THE TAYLOR STREET (AT PRESIDIO PARK) UNDERGROUND UTILITY DISTRICT.

WHEREAS, by Resolution No. 219790, a public hearing was called for on NOV 30 1977 at the hour of 2:00 p.m. in the Council Chambers of the City Administration Building, 202 C Street, San Diego, California, to determine whether the public health, safety or general welfare requires the removal of poles, overhead wires and associated structures and the underground installation of wires and facilities for supplying electric, communication, community antenna television or similar or associated service within that certain area of the City of San Diego more particularly described as follows:

TAYLOR STREET, the western boundary formed by an extension of the northeasterly line of Presidio Drive, the eastern boundary formed by a projection, due north, from a point formed by the intersection of the southwesterly line of Pine Street and the southerly line of Taylor Street.

and all as more particularly shown on Drawing No. 17517-D entitled "TAYLOR STREET (at Presidio Park) UNDERGROUND UTILITY DISTRICT," copies of which are on file in the office of the City Clerk as Document No. 762041 and attached hereto and incorporated herein as Exhibit A; and

WHEREAS, notice of such hearing has been given by the City Clerk to all affected property owners as defined in Chapter VI, Article 1, Division 5 of the San Diego Municipal Code, and the utilities concerned in the manner and for the time required by law; and

00167

MICROFILMED

WHEREAS, such hearing has been duly and regularly held and all persons interested have been given an opportunity to be heard; NOW, THEREFORE,

BE IT RESOLVED, by the Council of The City of San Diego, as follows:

1. The City Council does hereby find and determine that the public health, safety and general welfare require the removal of poles, overhead wires and associated overhead structures and the underground installation of wires and facilities for supplying electric, communication, community antenna television or similar or associated service within the area set forth above and that pursuant to Chapter VI, Article 1, Division 5 of the San Diego Municipal Code, the above-described area is hereby declared to be an underground utility district in the City of San Diego, and the maps and document referred to above are hereby incorporated as a part of this resolution.

2. The City Council shall by subsequent resolution fix the date upon which the property in the district must be ready to receive underground service, and shall by subsequent resolution order the removal of all poles, overhead wires and associated overhead structures and the underground installation of wires and facilities for supplying electric, communication, community antenna television or similar or associated service.

3. The City Clerk be and he is hereby instructed to notify all affected persons as defined in Chapter VI, Article 1, Division 5 of the San Diego Municipal Code, and all affected utility companies


00168

MICROFILMED

220081

of the adoption of this resolution within fifteen (15) days after the date of such adoption. The City Clerk shall further notify said affected persons as defined in Chapter VI, Article 1, Division 5 of the San Diego Municipal Code of the necessity that if they desire to continue to receive electric, communication, community antenna television or similar or associated service, they shall provide at their own expense all necessary facility changes on their premises so as to receive underground service from the lines relocated underground of the supplying utility company subject to applicable rules, regulations and tariffs of the respective utility company on file with the Public Utilities Commission of the State of California (as of the date of adoption of this resolution) and subject to all other applicable requirements of State law and City ordinances. The Clerk's notification shall be made in the manner provided in Chapter VI, Article 1, Division 5 of the San Diego Municipal Code.

APPROVED: JOHN W. WITT, City Attorney

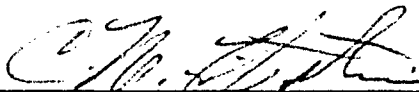
By 
C. M. Fitzpatrick
Senior Chief Deputy

CMF:vl:460
11/8/77
Or. Dept.: Eng. & Dev.

220081

MICROFILMED

220081

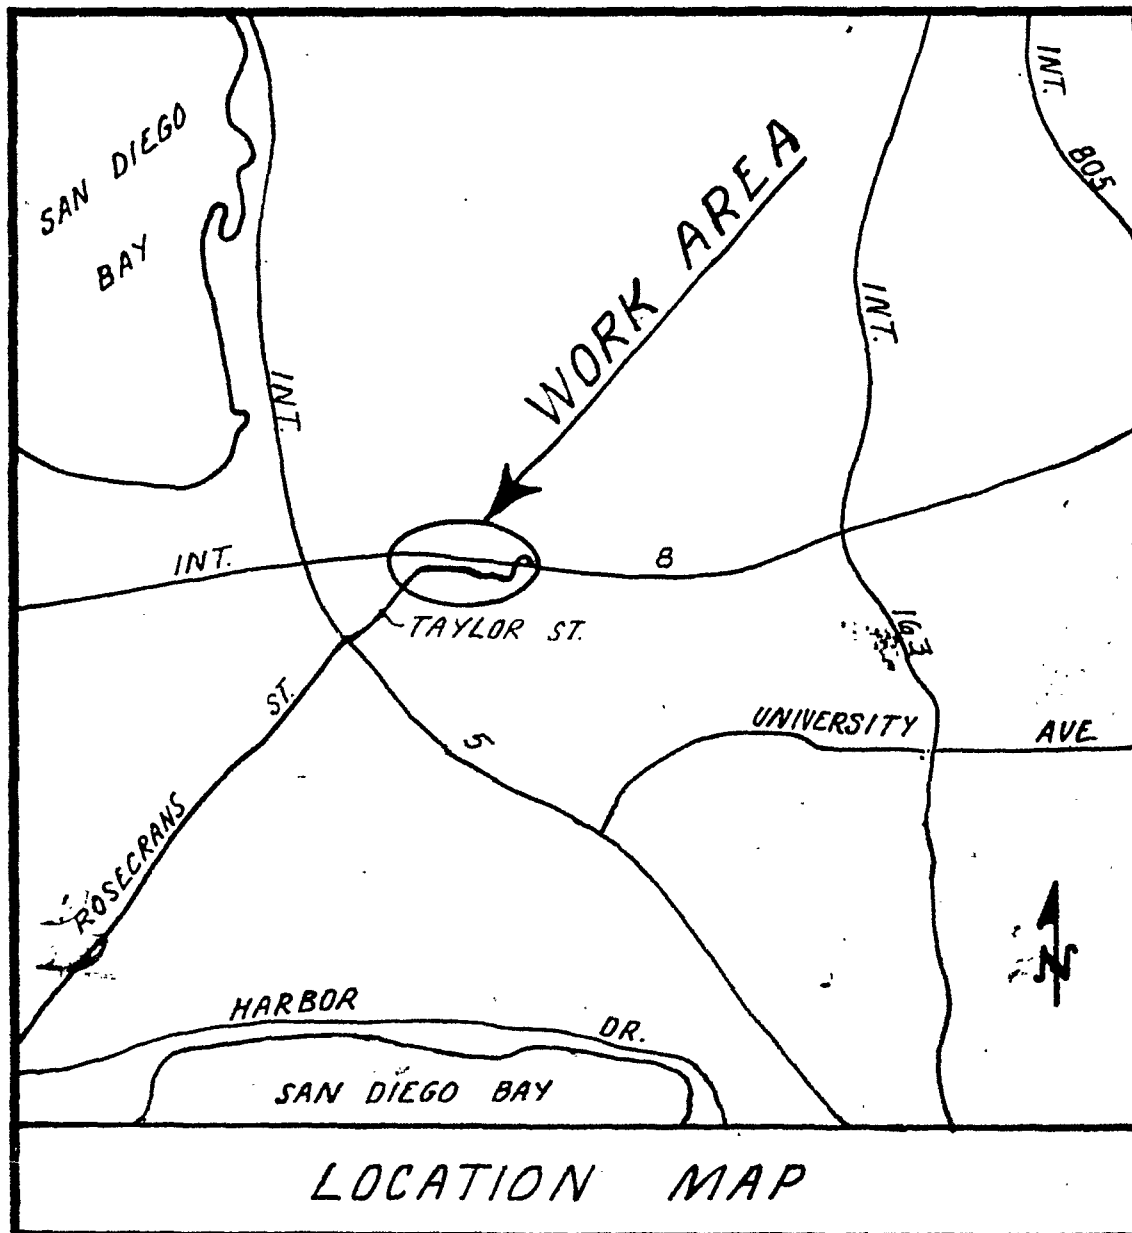


BLK. 391



00170

MICROFILMED

220081

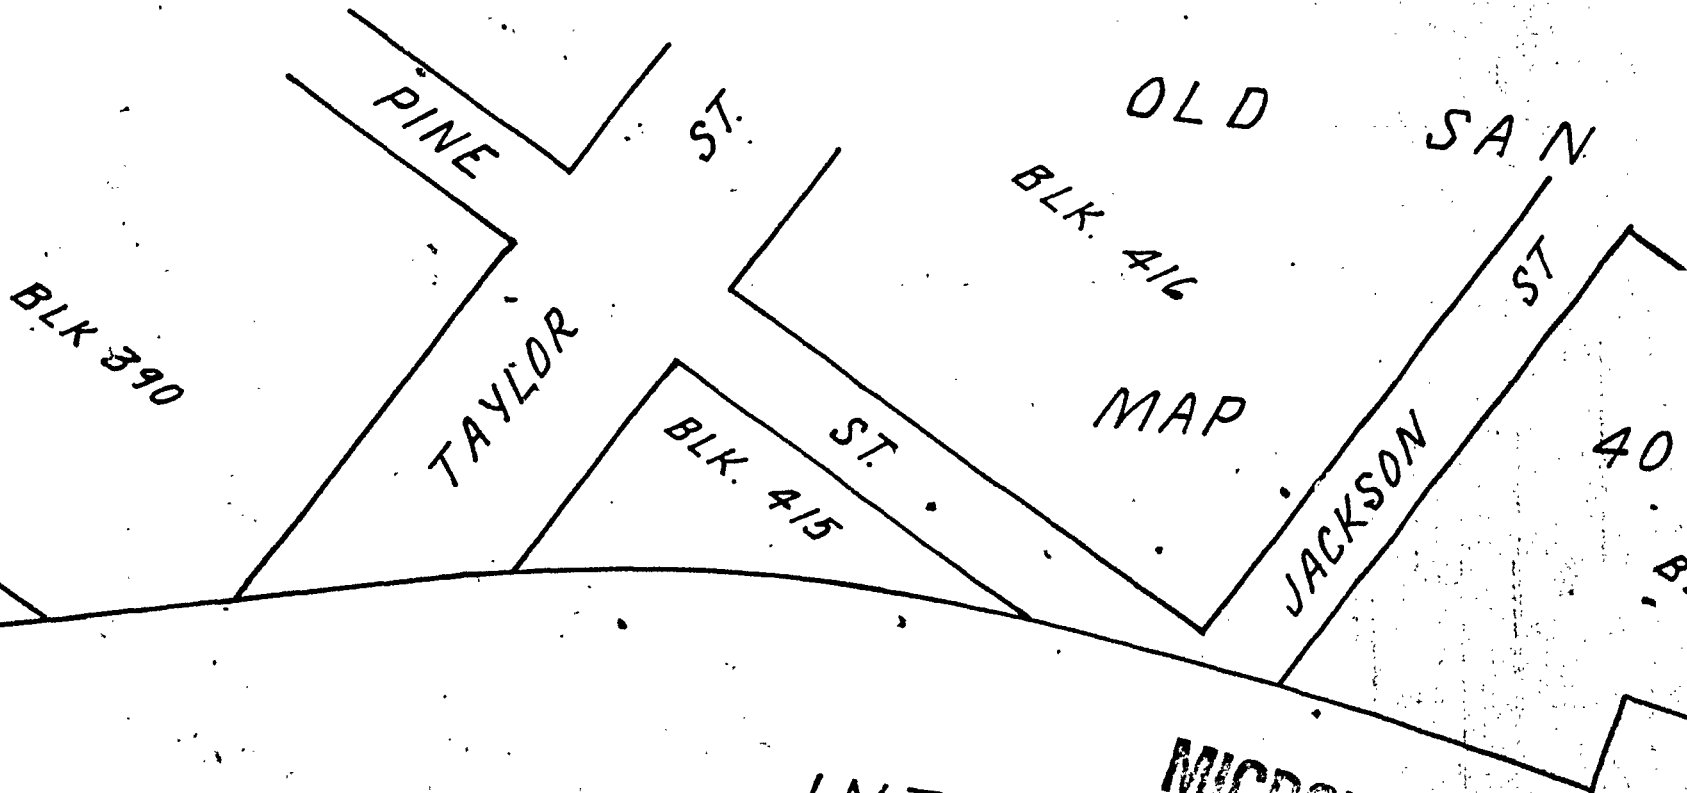

MICROFILMED
INTERSTATE COLLEGE

220081

LEGEND:

BOUNDARY OF UT

DIEGO

CHERRY

ST.

BLK. 442

SMITH

ST.

BLK. 441

ST.

MASON

00172
MICROFILMED

BLK. 443

BLK. 419

4

220081

LITY DISTRICT





HOTEL CIRCLE

MICROFILMED

00173

SCALE: 1"=100'

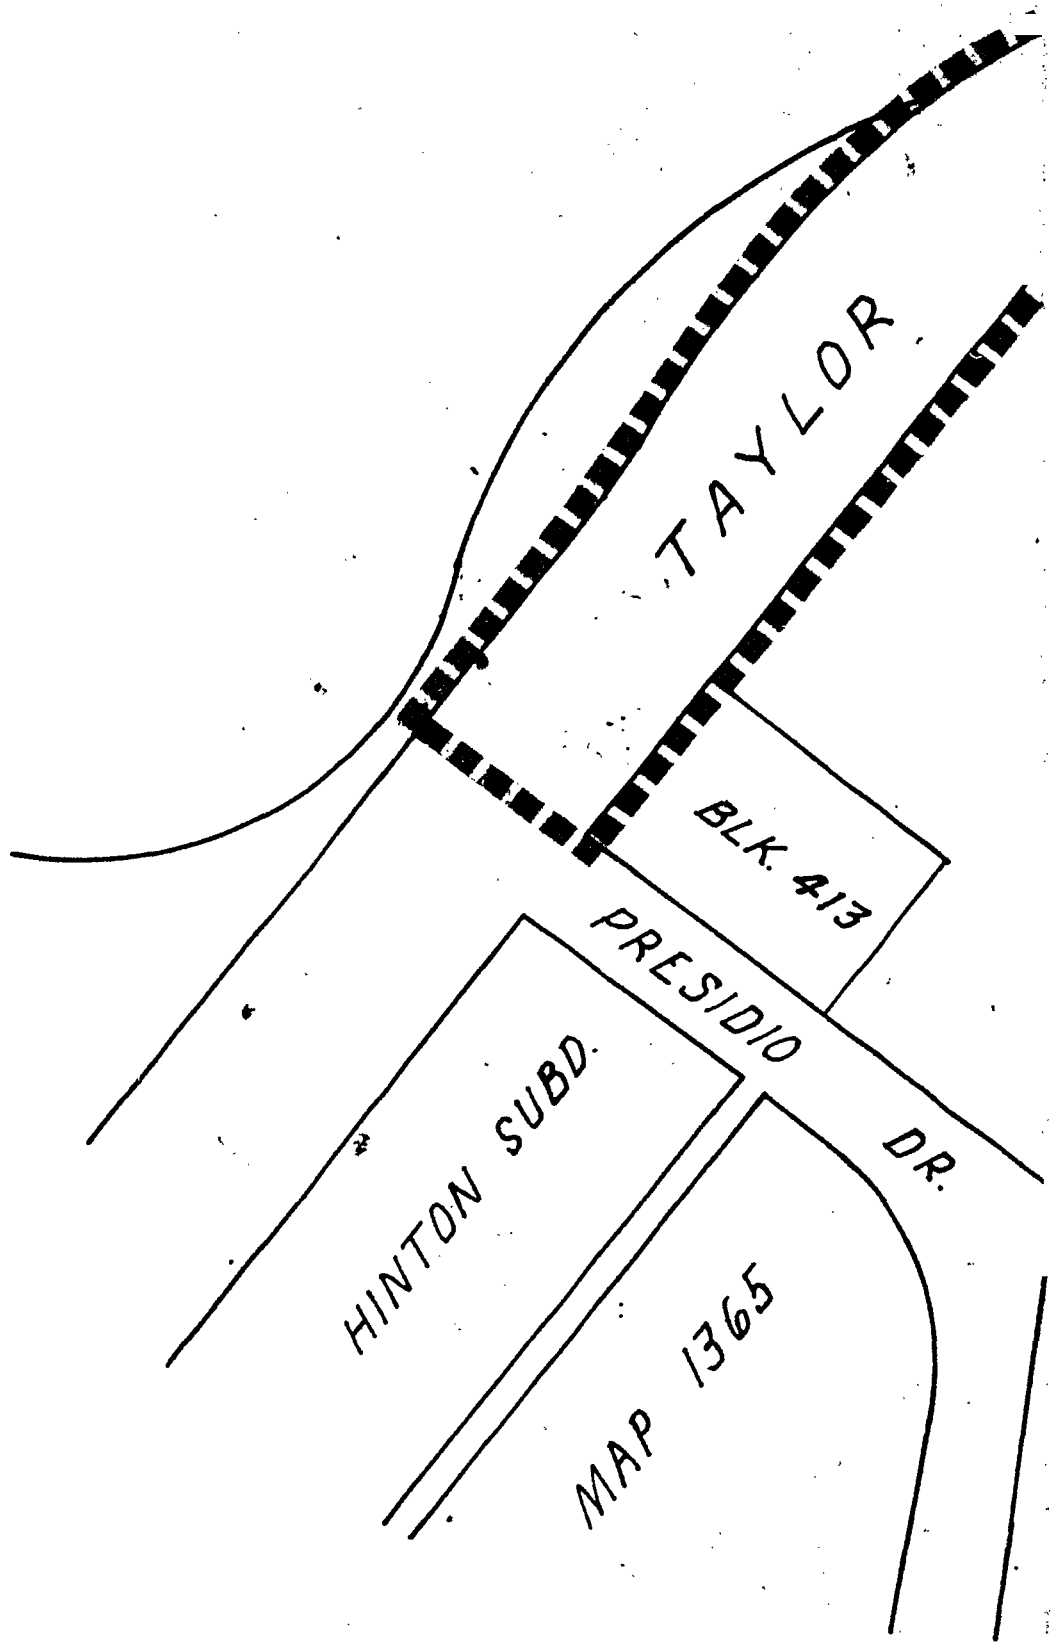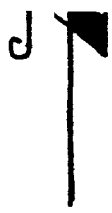


220081

5

60174

MICROFILMED

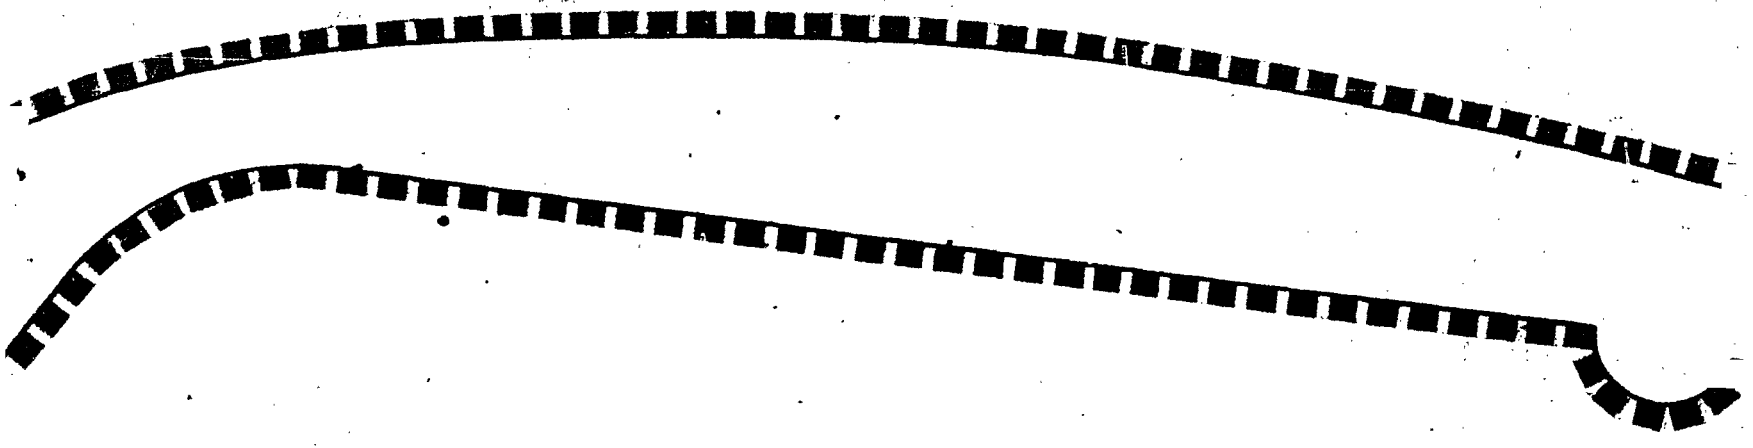

PRESIDIO PARK

RESOLUTION NO. _____

220081

00175

MICROFILMED

DOCUMENT NO. 762041
 FILED DEC. 8 1977
 OFFICE OF THE CITY CLERK
 SAN DIEGO, CALIFORNIA

1P 40

ST.

<u>TAYLOR STREET</u>				
(AT PRESIDIO PARK)				
UNDERGROUND UTILITY DISTRICT				
CITY OF SAN DIEGO, CALIFORNIA				W.O. NO. <u>117578</u>
SHEET 1 OF 1 SHEETS				
DATE _____				<u>William G. Starling</u> PROJECT ENGINEER
DESCRIPTION	BY	APPROVED	DATE	FILMED
ORIGINAL	<u>D.W. '0/77</u>	<u>W. Madari</u>	<u>10/6/77</u>	
AS BUILT				
CONTRACTOR _____ DATE STARTED _____				APPROVALS
INSPECTOR _____ DATE COMPLETED _____				CONTROL CERTIFICATION
				<u>216-1710</u>
				LAMBERT COORDINATES
				<u>17517-D</u>

8

220081

00177

MICROFILMED

Passed and adopted by the Council of The City of San Diego on JAN 11 1978
 by the following vote:

Councilmen	Yeas	Nays	Excused	Absent
Bill Mitchell	<input type="checkbox"/>	<input type="checkbox"/>	<input type="checkbox"/>	<input checked="" type="checkbox"/>
Maureen F. O'Connor	<input type="checkbox"/>	<input type="checkbox"/>	<input type="checkbox"/>	<input checked="" type="checkbox"/>
Bill Lowery	<input checked="" type="checkbox"/>	<input type="checkbox"/>	<input type="checkbox"/>	<input type="checkbox"/>
Leon L. Williams	<input type="checkbox"/>	<input type="checkbox"/>	<input type="checkbox"/>	<input checked="" type="checkbox"/>
Fred Schnaubelt	<input checked="" type="checkbox"/>	<input type="checkbox"/>	<input type="checkbox"/>	<input type="checkbox"/>
Tom Gade	<input checked="" type="checkbox"/>	<input type="checkbox"/>	<input type="checkbox"/>	<input type="checkbox"/>
Larry Stirling	<input checked="" type="checkbox"/>	<input type="checkbox"/>	<input type="checkbox"/>	<input type="checkbox"/>
Jess D. Haro	<input checked="" type="checkbox"/>	<input type="checkbox"/>	<input type="checkbox"/>	<input type="checkbox"/>
Mayor Pete Wilson	<input checked="" type="checkbox"/>	<input type="checkbox"/>	<input type="checkbox"/>	<input type="checkbox"/>

AUTHENTICATED BY:

PETE WILSON
 Mayor of The City of San Diego, California.

CHARLES G. ABDELNOUR
 City Clerk of The City of San Diego, California.

By *Allyn D. Newell*, Deputy.

(Seal)

RECEIVED
 CITY CLERK'S OFFICE
 1977 NOV 21 AM 8 34
 SAN DIEGO, CALIF.

Office of the City Clerk, San Diego, California

Resolution Number 220081 Adopted JAN 11 1978

00178
MICROFILMED