

RESOLUTION No. 220118

(R-78-1307)

Adopted on JAN 18 1978


BE IT RESOLVED, by the Council of The City of San Diego as follows:

That a portion of Parcel 2 of Parcel Map 3953, as more particularly described in the document attached hereto as Exhibit A and incorporated herein, is hereby set aside and dedicated as and for a public street, and the same is hereby named PRESTRESS WAY.

That the City Clerk of said City be, and he is hereby authorized and directed to cause a certified copy of this resolution, attested by him under seal, to be recorded in the office of the San Diego County Recorder.

APPROVED: JOHN W. WITT, City Attorney

By


Harold O. Valderhaug, Deputy


HOV:dm
1-11-78
Or.Dept.:E&D
W.O.:62529

MICROFILMED

00280

EXHIBIT A

13-177-4

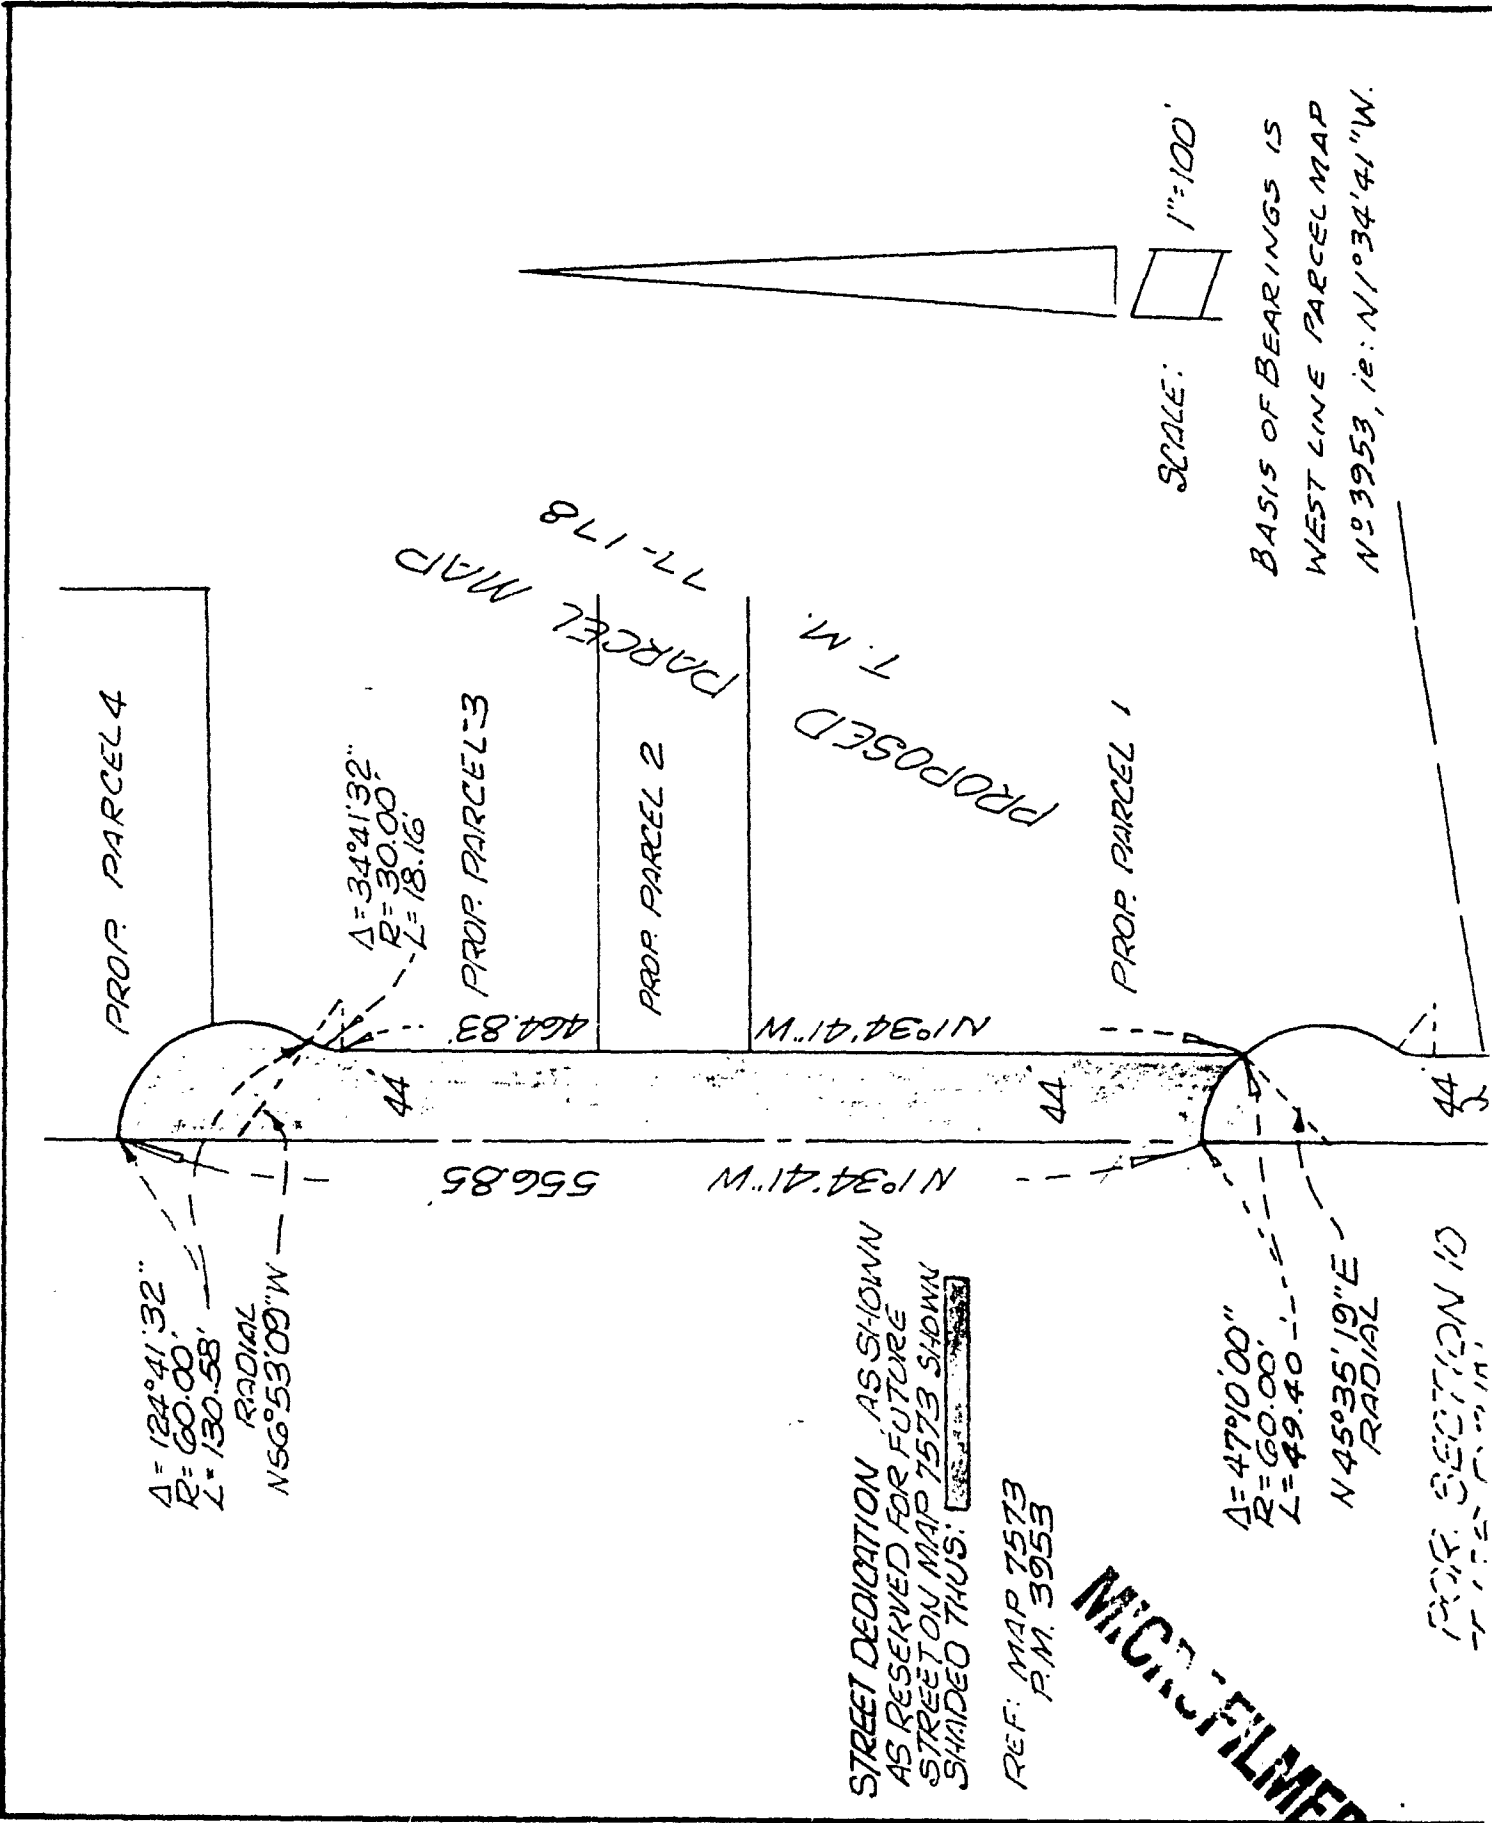

STREET DEDICATION AS SHOWN
AS RESERVED FOR FUTURE
STREET ON MAP 7573 SHOWN
SHADED THUS:

REF. MAP 7573
P.M. 3953

MICROFILMED

18200

PROP. SECTION 10
T. 177 N. R. 17 W.

(R.O.F.S. 60064)

PRESTRESS WAY

PARCEL 1
P.M. NO. 3953

MIRAMAR ROAD

FOR PROPOSED STREET IMPROVEMENTS SEE 17547-D

ENGINEER OF WORK

Burl D. Pheurs

BURL D. PHEURS, R.C.E. 1534

CITY ENGINEER'S APPLICATION NO. 62529-2

**STREET DEDICATION - PRESTRESS WAY - IN PARCEL 2, OF PARCEL
MAP 3953, SHOWN AS RESERVED FOR FUTURE STREET ON MAP 7573, AND
PARCEL MAP 3953 FOR PROPOSED PARCEL MAP (T.M. 77-178)**

DESCRIPTION	BY	APPROVED DATE	FILMED	CITY OF SAN DIEGO CALIFORNIA	W.O. NO.
ORIGINAL				SHEET / OF / SHEET	NO. 62529
				<i>Burl D. Pheurs</i> FOR CITY ENGINEER	CONTROL CERTIFICATION <i>12-8-77</i>
				DATE <i>12-8-77</i>	258-1715
				<i>Jim Mueller</i> <i>12-8-77</i>	LAMBERT COORDINATES
					14154 -B
STATUS					

JOB NO. 7223

MICROFILMED 220118

28200

Passed and adopted by the Council of The City of San Diego on JAN 18 1978,
 by the following vote:

Councilmen	Yeas	Nays	Excused	Absent
Bill Mitchell	<input checked="" type="checkbox"/>	<input type="checkbox"/>	<input type="checkbox"/>	<input type="checkbox"/>
Maureen F. O'Connor	<input checked="" type="checkbox"/>	<input type="checkbox"/>	<input type="checkbox"/>	<input type="checkbox"/>
Bill Lowery	<input checked="" type="checkbox"/>	<input type="checkbox"/>	<input type="checkbox"/>	<input type="checkbox"/>
Leon L. Williams	<input checked="" type="checkbox"/>	<input type="checkbox"/>	<input type="checkbox"/>	<input type="checkbox"/>
Fred Schnaubelt	<input checked="" type="checkbox"/>	<input type="checkbox"/>	<input type="checkbox"/>	<input type="checkbox"/>
Tom Gade	<input type="checkbox"/>	<input type="checkbox"/>	<input type="checkbox"/>	<input checked="" type="checkbox"/>
Larry Stirling	<input checked="" type="checkbox"/>	<input type="checkbox"/>	<input type="checkbox"/>	<input type="checkbox"/>
Jess D. Haro	<input checked="" type="checkbox"/>	<input type="checkbox"/>	<input type="checkbox"/>	<input type="checkbox"/>
Mayor Pete Wilson	<input type="checkbox"/>	<input type="checkbox"/>	<input type="checkbox"/>	<input checked="" type="checkbox"/>

AUTHENTICATED BY:

PETE WILSON

Mayor of The City of San Diego, California.

CHARLES G. ABDELNOUR

City Clerk of The City of San Diego, California.

By *Allyn D. Newitt*, Deputy.

(Seal)

RECEIVED
 CITY CLERK'S OFFICE
 1978 JAN 16 PM 1:10
 SAN DIEGO, CALIF.

Office of the City Clerk, San Diego, California	
Resolution Number 220118	Adopted JAN 18 1978

CC-1276 (REV. 11-77)

MICROFILMED

00283