

RESOLUTION NO. 220312

FEB 15 1978  
(R. 78-466)

VACATION OF PORTIONS OF CLAIREMONT MESA BOULEVARD  
AND MERCURY STREET.

WHEREAS, it is proposed that portions of CLAIREMONT MESA BOULEVARD and MERCURY STREET, be vacated; and

WHEREAS, there is no present or prospective use for the street either for the public street system for which the right-of-way was originally acquired or for any other public use of a like nature that can be anticipated; and

WHEREAS, the public will benefit from the vacation through improved utilization of land; and

WHEREAS, the vacation or abandonment is not inconsistent with the General Plan or an approved Community Plan; and

WHEREAS, the public street system for which the right-of-way was originally acquired will not be detrimentally affected by this vacation; NOW, THEREFORE,

BE IT RESOLVED, by the Council of The City of San Diego, California, that portions of CLAIREMONT MESA BOULEVARD and MERCURY STREET, as more particularly referred to in Resolution of Intention No. 220045 is unnecessary for present or prospective public street purposes.

BE IT FURTHER RESOLVED, that portions of CLAIREMONT MESA BOULEVARD and MERCURY STREET, as more particularly shown on Drawing No.13865-B, on file in the office of the City Clerk


MICROFILMED

00902

as Document No. 762349, which said Drawing is attached hereto and made a part hereof, be, and the same is hereby ordered vacated.

BE IT FURTHER RESOLVED, that the City Clerk shall cause a certified copy of this resolution, attested by him under seal, to be recorded in the office of the County Recorder.

APPROVED: JOHN W. WITT, City Attorney

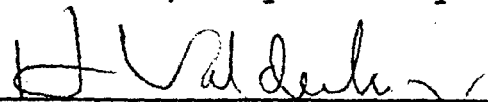By   
Harold O. Valderhaug, Deputy

HOV:sml  
9-8-77  
Or.Dept.:E&D  
W.O.:70579

MICROFILMED

220312

00903

220312

MICROFILMED



SCALE: 1" = 50'

KEARNY INDUSTRIAL PARK  
UNIT NO. 5  
MAP 6964

CLAIREMONT MESA BOULEVARD

N 89° 24' 13" E  
(N 89° 23' 58" E REC. PER MAP 6964 & 6970)

STREET OPENING PER DEED REC.  
JAN. 29, 1958, DOC. NO. 15245, BOOK  
6927, PAGE 535 C.R.

N 89° 24' 13" E 301.40'

N 89° 24' 13" E 286.36'

THE HIGHLANDS  
MAP 284  
LOT 40

PROPOSED EMPIRE DEVELOPMENTS UNIT NO. 6

S'LY LINE LOT 78, RANCHO  
MISSION OF SAN DIEGO

N'LY LINE LOT 40, THE  
HIGHLANDS, MAP 284

$\Delta = 89^{\circ} 53' 52''$   
 $R = 20'$   
 $L = 31.38'$

$\Delta = 90^{\circ} 06' 35''$   
 $R = 35.00'$   
 $L = 54.04'$   
(RECORD PER  
D.W.G. NO. 6661-E)

72.00'

35'

(N 0° 12' E)


ELY  
HIG.  
NO.

(N 0° 35' 37" W)  
63.00'

57.00'

(N 0° 12' 32" W R  
NO° 41' E)

SUBDIVISION BOUNDARY

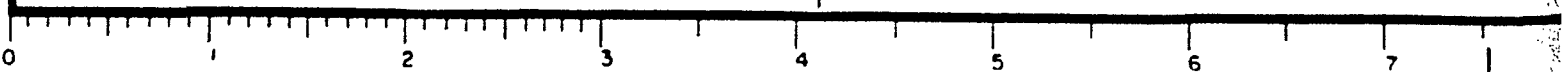

00904

MERCURY STREET  
7° 41' 55" W  
32"W REC. PER MAP 3777)

LINE LOT 40, THE  
ISLANDS, MAP 284.  
7° 41' 55" W

LEGEND  
STREET VACATION  
SHOWN THIS: [ ]

REFERENCE:  
CITY OF SAN DIEGO  
DWG. NO. 6661-B

BASIS OF BEARINGS:  
THE BASIS OF BEARINGS FOR THIS DRAWING  
IS THE CENTERLINE OF MERCURY STREET, PER  
KEARNY INDUSTRIAL PARK UNIT NO. 6 MAP  
NO. 6970, I.E. N. 0° 41' 55" W

RAYMOND F. HALL CORP.  
CIVIL ENGINEERING &  
LAND SURVEYING  
2802 JUAN STREET  
SAN DIEGO, CALIF. 92110  
W.O. 9487

DOCUMENT NO. **762349**  
FILED **JAN 13 1978**  
OFFICE OF THE CITY CLERK  
SAN DIEGO, CALIFORNIA

STREET VACATION - PORTIONS OF CLAIREMONT MESA  
BOULEVARD AND MERCURY STREET, EASTERLY OF  
MERCURY STREET FOR PROPOSED EMPIRE DEVELOP-  
MENTS UNIT NO. 6

DESCRIPTION	BY	APPROVED	DATE	FILMED
ORIGINAL				

CITY OF SAN DIEGO, CALIFORNIA  
SHEET 7 OF 7 SHEET  
M. F. Hall  
FOR CITY ENGINEER  
DATE 3-10-77  
Bill [Signature] 3-9-77  
CONTROL CERTIFICATION  
242-1723  
LAMBERT COORDINATES  
13865 - B

W.O. T.M. 76-79  
NO. 70579

Jim Mueller 3-9-77

STATUS

MAP 3777  
GRAVE TRACT

MICROFILMED  
00905

220312

Passed and adopted by the Council of The City of San Diego on FEB 15 1978  
 by the following vote:

Councilmen	Yeas	Nays	Excused	Absent
Bill Mitchell	<input checked="" type="checkbox"/>	<input type="checkbox"/>	<input type="checkbox"/>	<input type="checkbox"/>
Maureen F. O'Connor	<input type="checkbox"/>	<input type="checkbox"/>	<input type="checkbox"/>	<input checked="" type="checkbox"/>
Bill Lowery	<input checked="" type="checkbox"/>	<input type="checkbox"/>	<input type="checkbox"/>	<input type="checkbox"/>
Leon L. Williams	<input checked="" type="checkbox"/>	<input type="checkbox"/>	<input type="checkbox"/>	<input type="checkbox"/>
Fred Schnaubelt	<input checked="" type="checkbox"/>	<input type="checkbox"/>	<input type="checkbox"/>	<input type="checkbox"/>
Tom Gade	<input checked="" type="checkbox"/>	<input type="checkbox"/>	<input type="checkbox"/>	<input type="checkbox"/>
Larry Stirling	<input checked="" type="checkbox"/>	<input type="checkbox"/>	<input type="checkbox"/>	<input type="checkbox"/>
Jess D. Haro	<input checked="" type="checkbox"/>	<input type="checkbox"/>	<input type="checkbox"/>	<input type="checkbox"/>
Mayor Pete Wilson	<input checked="" type="checkbox"/>	<input type="checkbox"/>	<input type="checkbox"/>	<input type="checkbox"/>

AUTHENTICATED BY:

PETE WILSON  
 Mayor of The City of San Diego, California.

(Seal)

CHARLES G. ABDELNOUR  
 City Clerk of The City of San Diego, California.

By Kathleen Martinez, Deputy.

MICROFILMED

Office of the City Clerk, San Diego, California

Resolution Number 220312 Adopted FEB 15 1978

*AM*