

RESOLUTION NO. 220349 (R.78-1199)

FEB 22 1978

WHEREAS, it is proposed that the easterly 18 feet of Vancouver Avenue northerly of Myrtle Avenue be vacated; and

WHEREAS, there is no present or prospective use for the street either for the public street system for which the right-of-way was originally acquired or for any other public use of a like nature that can be anticipated; and

WHEREAS, the public will benefit from the vacation through improved utilization of land; and

WHEREAS, the vacation or abandonment is not inconsistent with the General Plan or an approved Community Plan; and

WHEREAS, the public street system for which the right-of-way was originally acquired will not be detrimentally affected by this vacation; NOW, THEREFORE,


BE IT RESOLVED, by the Council of The City of San Diego, California, that the easterly 18 feet of Vancouver Avenue northerly of Myrtle Avenue, as more particularly referred to in Resolution of Intention No. 220098, is unnecessary for present or prospective public street purposes.

BE IT FURTHER RESOLVED, that the easterly 18 feet of Vancouver Avenue northerly of Myrtle Avenue, as more particularly shown on Drawing No. 14051-B on file in the office of the City Clerk as Document No. 762394, which said Drawing is attached hereto and made a part hereof, be, and the same is hereby ordered vacated.

MICROFILMED
01021

BE IT FURTHER RESOLVED, that the City Clerk shall cause a certified copy of this resolution, attested by him under seal, to be recorded in the office of the County Recorder.

APPROVED: JOHN W. WITT, City Attorney

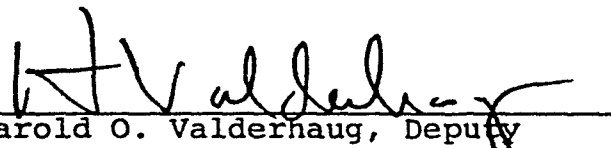By 
Harold O. Valderhaug, Deputy

HOV:dm
12-27-77
Or.Dept.:E&D
W.O.:27002
T.M.:77-507
14051-B

MICROFILMED

220349


01022

220349

(AREA = 0.102 AC)

STREET VACATED SHOWN SHADED THUS
SEWER & WATER ESM'T. RETAINED SHOWN THUS

SCALE
1" = 50'

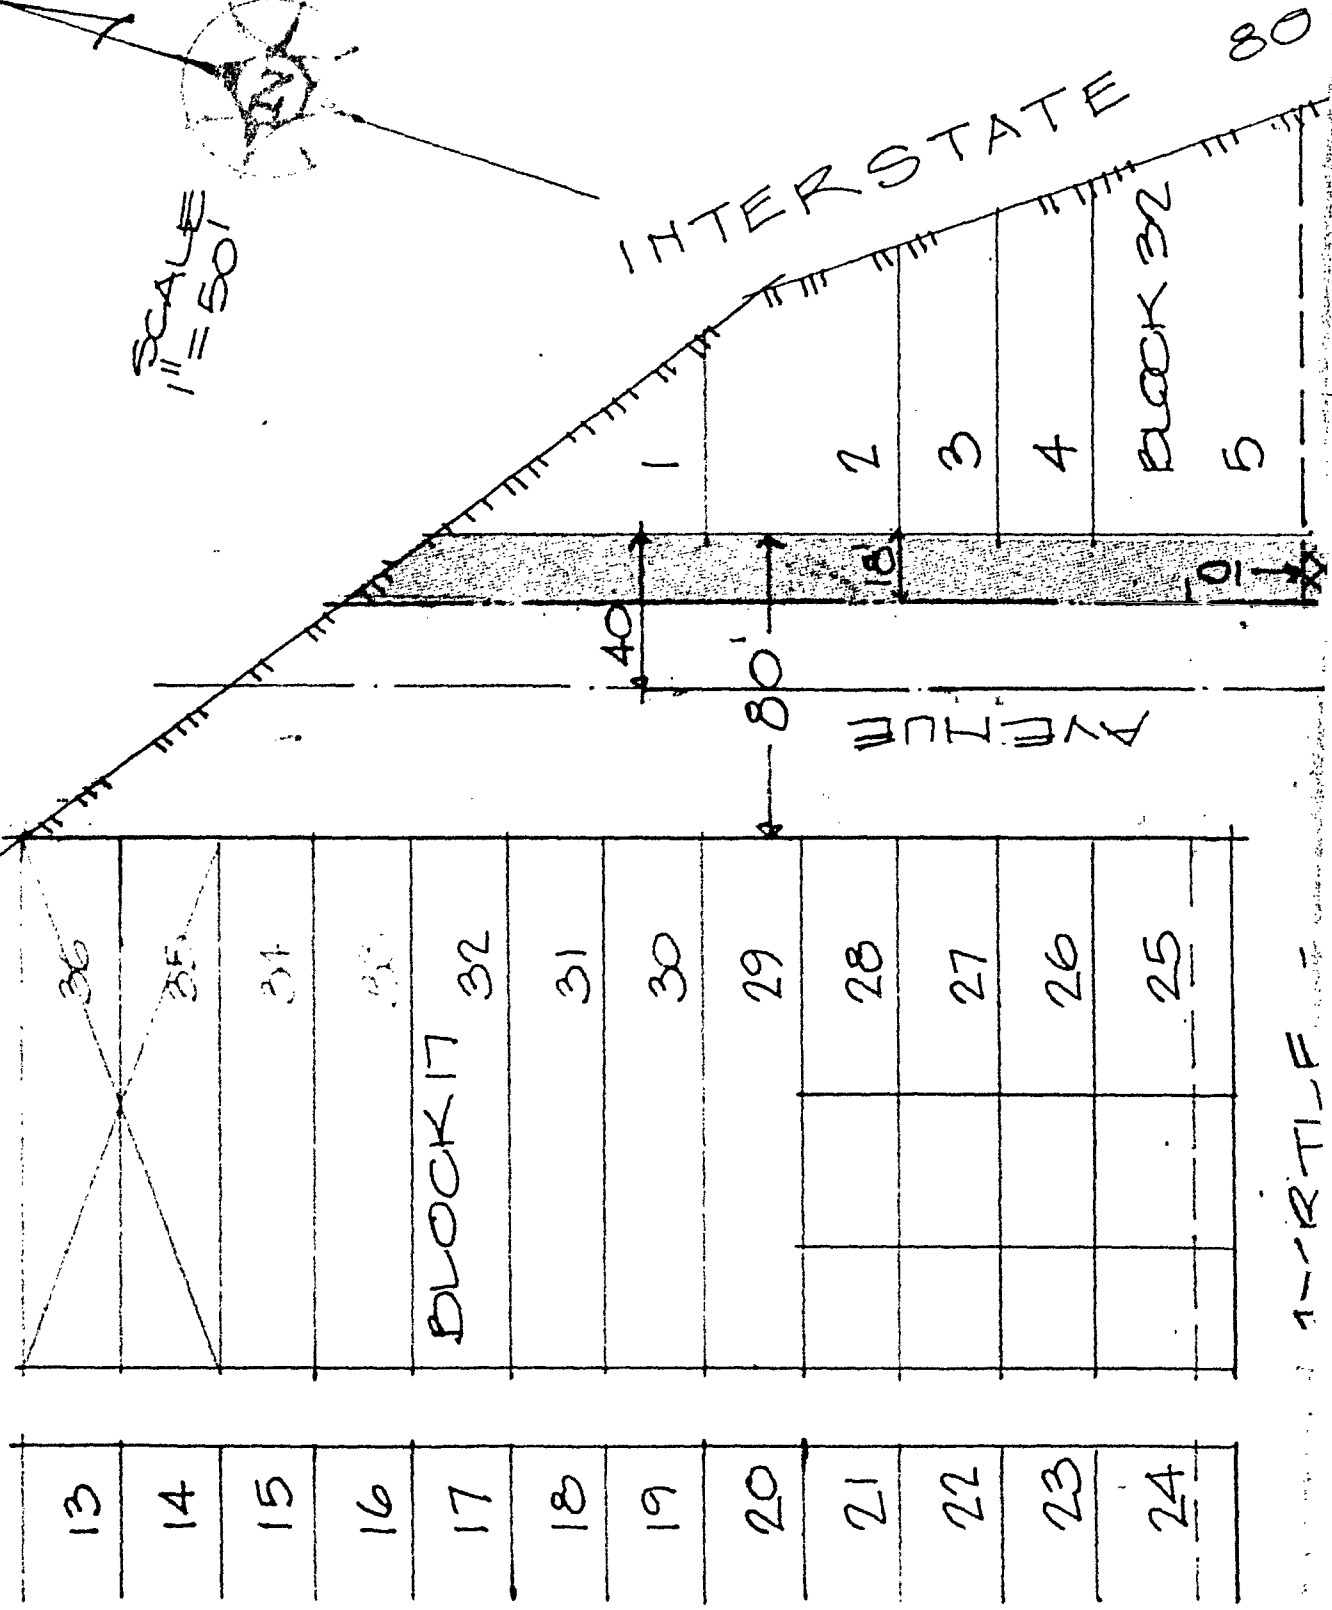

MICROFILMED

01023

ARTICLE

Passed and adopted by the Council of The City of San Diego on FEB 22 1978,
by the following vote:

Councilmen	Yeas	Nays	Excused	Absent
Bill Mitchell	<input checked="" type="checkbox"/>	<input type="checkbox"/>	<input type="checkbox"/>	<input type="checkbox"/>
Maureen F. O'Connor	<input checked="" type="checkbox"/>	<input type="checkbox"/>	<input type="checkbox"/>	<input type="checkbox"/>
Bill Lowery	<input checked="" type="checkbox"/>	<input type="checkbox"/>	<input type="checkbox"/>	<input type="checkbox"/>
Leon L. Williams	<input checked="" type="checkbox"/>	<input type="checkbox"/>	<input type="checkbox"/>	<input type="checkbox"/>
Fred Schnaubelt	<input checked="" type="checkbox"/>	<input type="checkbox"/>	<input type="checkbox"/>	<input type="checkbox"/>
Tom Gade	<input checked="" type="checkbox"/>	<input type="checkbox"/>	<input type="checkbox"/>	<input type="checkbox"/>
Larry Stirling	<input checked="" type="checkbox"/>	<input type="checkbox"/>	<input type="checkbox"/>	<input type="checkbox"/>
Jess D. Haro	<input checked="" type="checkbox"/>	<input type="checkbox"/>	<input type="checkbox"/>	<input type="checkbox"/>
Mayor Pete Wilson	<input checked="" type="checkbox"/>	<input type="checkbox"/>	<input type="checkbox"/>	<input type="checkbox"/>

AUTHENTICATED BY:

PETE WILSON

Mayor of The City of San Diego, California.

CHARLES G. ABDELNOUR

City Clerk of The City of San Diego, California.

By Ally D. Hewitt, Deputy.

(Seal)

RECEIVED
CITY CLERK
1978 JAN -9 AM 9:13
SAN DIEGO, CALIF.

Office of the City Clerk, San Diego, California

Resolution Number 220349 Adopted FEB 22 1978