

RESOLUTION NO. 221279

R.78-2068

JUN 28 1978

VACATION OF BRUNNER STREET

WHEREAS, it is proposed that BRUNNER STREET be vacated;
and

WHEREAS, there is no present or prospective use either for the public street system for which the right-of-way was originally acquired or for any other public use of a like nature that can be anticipated in that in order to improve this right-of-way it would require a grade of over 22 percent which exceeds the grades allowed by existing council policy (adjacent streets in the area have been improved to allow access); and

WHEREAS, the public will benefit from the vacation through improved utilization of land; and

WHEREAS, the vacation or abandonment is not inconsistent with the General Plan or an approved Community Plan; and

WHEREAS, the public street system for which the right-of-way was originally acquired will not be detrimentally affected by this vacation; NOW, THEREFORE,

BE IT RESOLVED, by the Council of The City of San Diego, California, that BRUNNER STREET, as more particularly referred to in Resolution of Intention No. 220920, is unnecessary for present or prospective public street purposes.

RECORDED

01183

BE IT FURTHER RESOLVED, that BRUNNER STREET, as more particularly shown on Drawing No. 14065-B on file in the office of the City Clerk as Document No. ~~763521~~, which said Drawing is attached hereto and made a part hereof, be, and the same is hereby ordered vacated.

BE IT FURTHER RESOLVED, that the City Clerk shall cause a certified copy of this resolution, attested by him under seal, to be recorded in the office of the County Recorder.

APPROVED: JOHN W. WITT, City Attorney

By 
Harold O. Valderhaug, Deputy

HOV:dm
5/9/78
Or.Dept.:E&D
W.O.:70679
T.M.:76-225
14065-B


221279

JUN 28 1978

MICROFILMED

622122

MICROFILMED

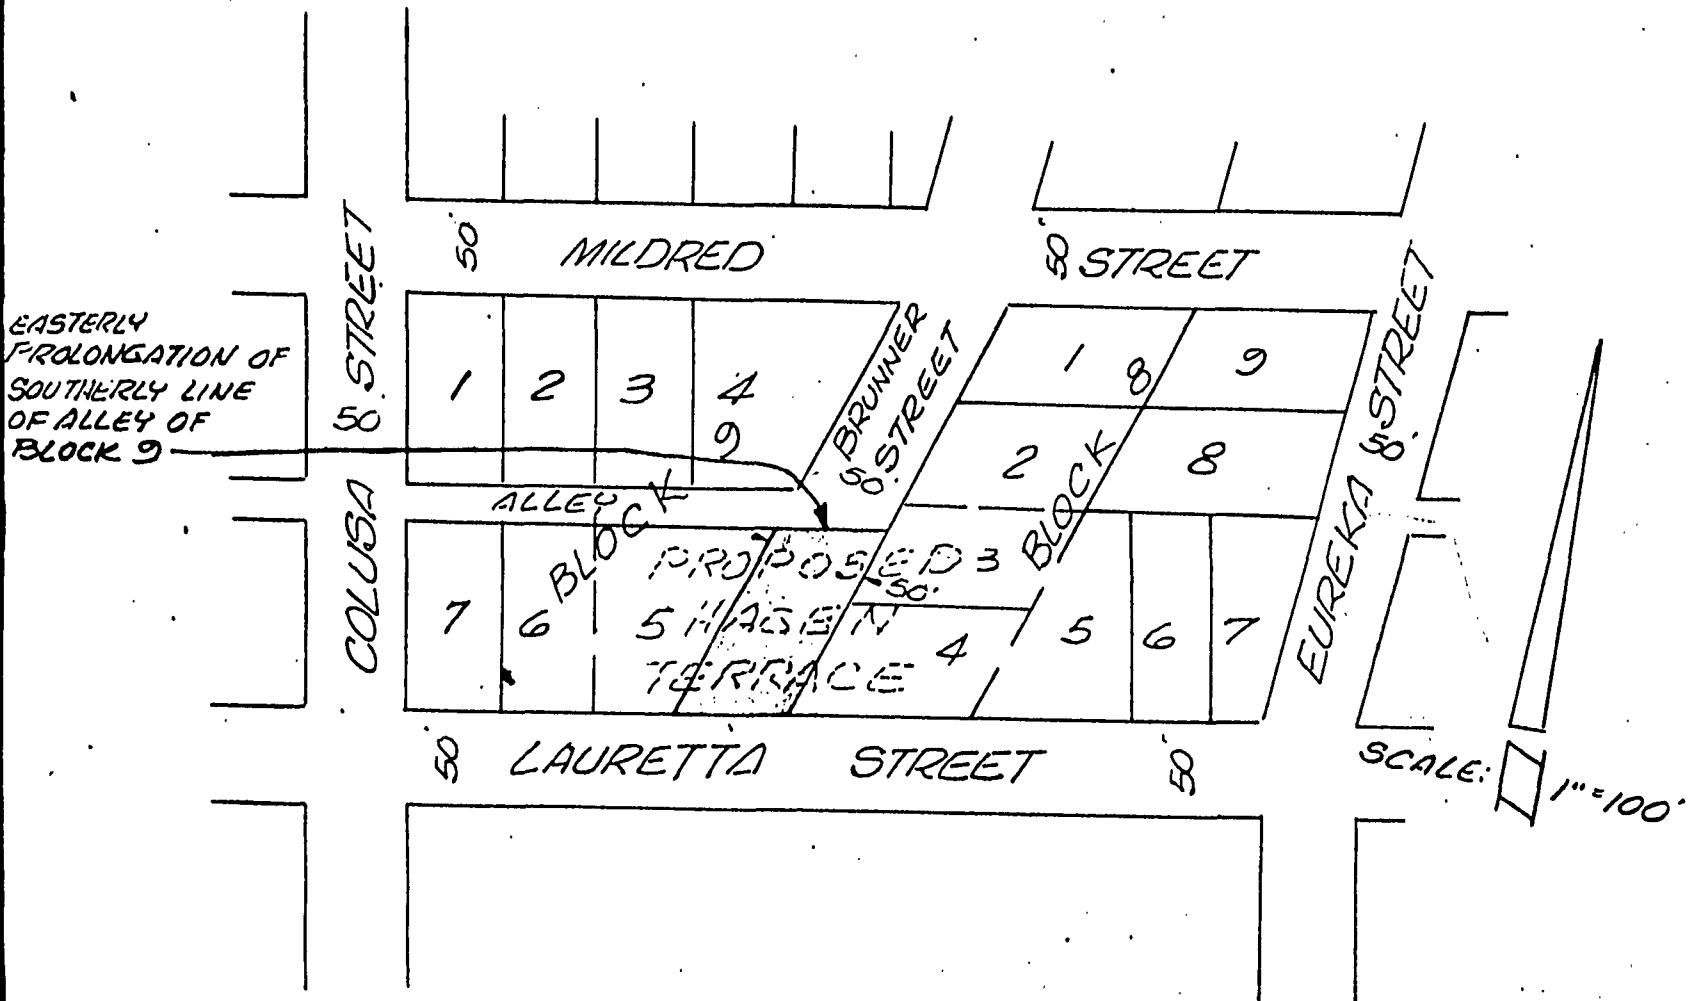

EASTERLY PROLONGATION OF SOUTHERLY LINE OF ALLEY OF BLOCK 9

PORTION OF STREET VACATED SHOWN SHADED THUS: [shaded box]

01185

ENGINEER OF WORK
Byrl D. Phelps
BYRL D. PHELPS - R.C.E. 1534


STREET VACATION - BRUNNER STREET -
BETWEEN THE NORTHERLY LINE OF LAURETTA STREET AND THE SOUTHERLY LINE OF THE ALLEY EXTENDED IN BLOCK 9, SILVER TERRACE, MAP NO. 685, FOR PROPOSED HAGEN TERRACE

DESCRIPTION	BY	APPROVED DATE	FILED	CITY OF SAN DIEGO CALIFORNIA	7th 76 225
				SHEET 1 OF SHEET	NO 2079
					14065-B

011

FILED

MICROFILMED

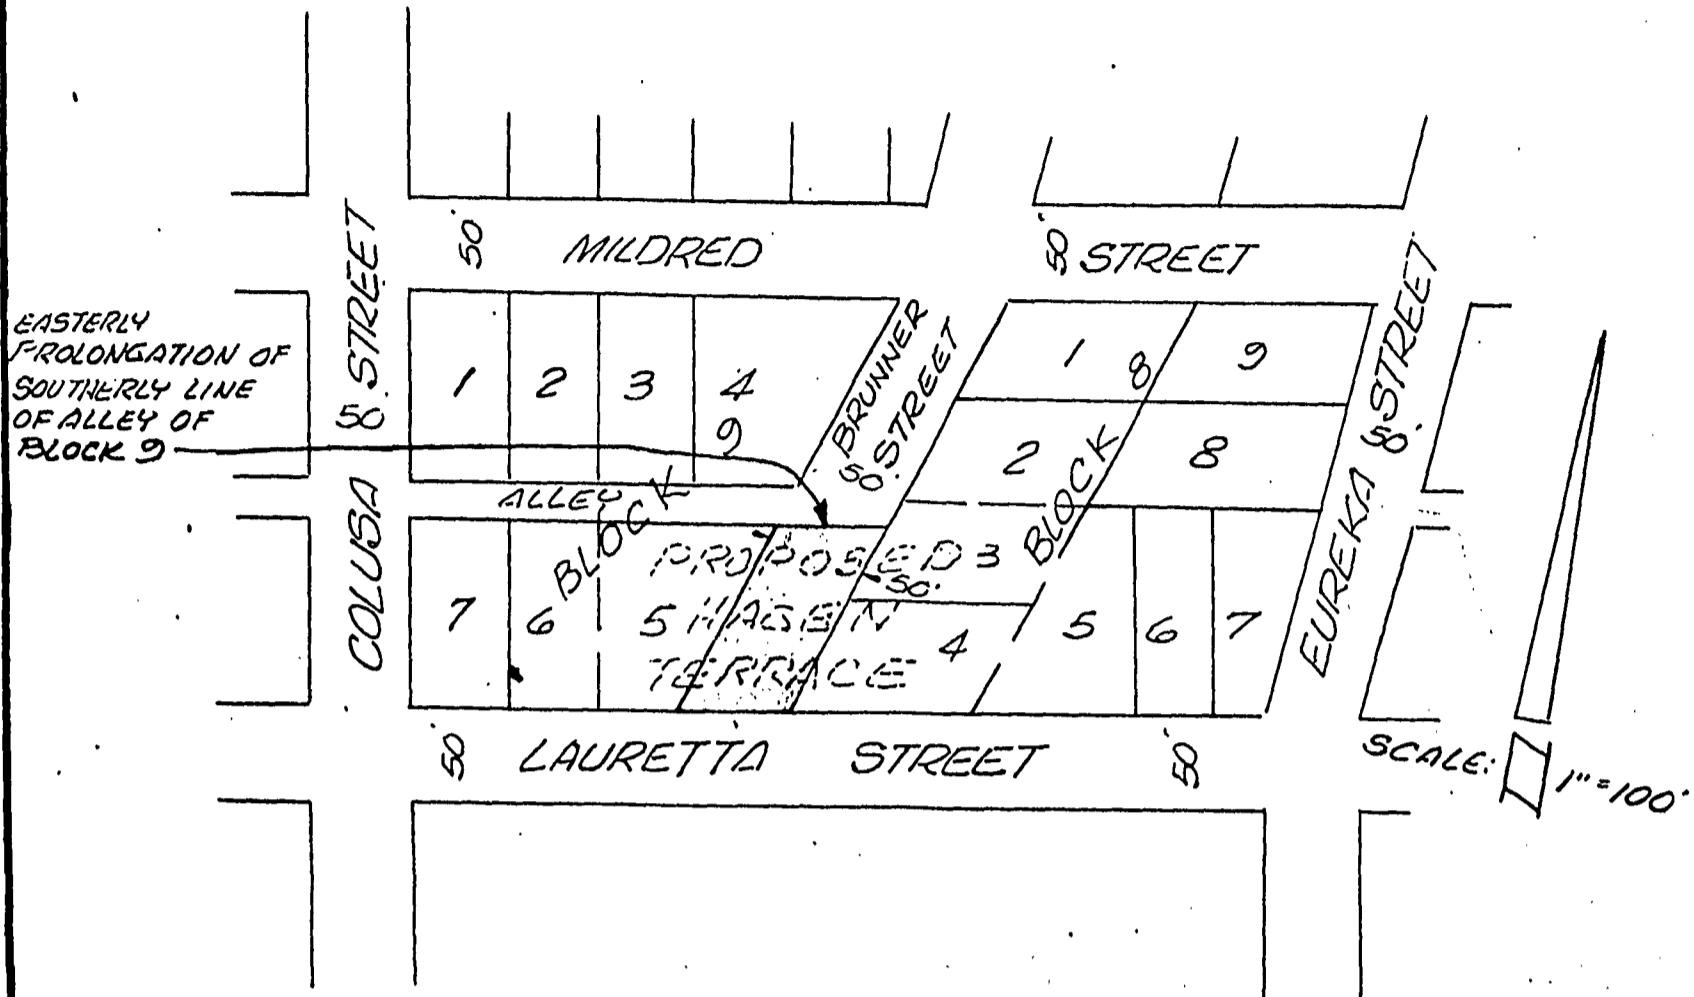

EASTERLY PROLONGATION OF SOUTHERLY LINE OF ALLEY OF BLOCK 9

SCALE: 1"=100'

PORTION OF STREET VACATED SHOWN SHADED THUS:

ENGINEER OF WORK
Burl W. Phelps
 BYRL D. PHELPS - R.C.E. 1534

STREET VACATION - BRUNNER STREET -
 BETWEEN THE NORTHERLY LINE OF LAURETTA STREET AND THE SOUTHERLY LINE OF THE ALLEY EXTENDED IN BLOCK 9, SILVER TERRACE, MAP NO. 685, FOR PROPOSED HASEN TERRACE

DESCRIPTION	BY	APPROVED DATE	FILED	CITY OF SAN DIEGO CALIFORNIA	70679
				SHEET 7 OF 7 SHEET	NO 70679
				FOR CITY ENGINEER	DATE
					14065-B
			STATUS		

221279

MAY 25 1978
 CITY OF SAN DIEGO, CALIFORNIA

01185

01186

DEFINITION

Passed and adopted by the Council of The City of San Diego on JUN 28 1978,
 by the following vote:

Councilmen	Yeas	Nays	Excused	Absent
Bill Mitchell	<input checked="" type="checkbox"/>	<input type="checkbox"/>	<input type="checkbox"/>	<input type="checkbox"/>
Maureen F. O'Connor	<input type="checkbox"/>	<input type="checkbox"/>	<input type="checkbox"/>	<input checked="" type="checkbox"/>
Bill Lowery	<input type="checkbox"/>	<input type="checkbox"/>	<input type="checkbox"/>	<input checked="" type="checkbox"/>
Leon L. Williams	<input type="checkbox"/>	<input type="checkbox"/>	<input type="checkbox"/>	<input checked="" type="checkbox"/>
Fred Schnaubelt	<input checked="" type="checkbox"/>	<input type="checkbox"/>	<input type="checkbox"/>	<input type="checkbox"/>
Tom Gade	<input checked="" type="checkbox"/>	<input type="checkbox"/>	<input type="checkbox"/>	<input type="checkbox"/>
Larry Stirling	<input checked="" type="checkbox"/>	<input type="checkbox"/>	<input type="checkbox"/>	<input type="checkbox"/>
Jess D. Haro	<input checked="" type="checkbox"/>	<input type="checkbox"/>	<input type="checkbox"/>	<input type="checkbox"/>
Mayor Pete Wilson	<input type="checkbox"/>	<input type="checkbox"/>	<input type="checkbox"/>	<input checked="" type="checkbox"/>

AUTHENTICATED BY:

PETE WILSON
 Mayor of The City of San Diego, California.

CHARLES G. ABDELNOUR
 City Clerk of The City of San Diego, California.

By *Shirley R. Page*, Deputy.

(Seal)

RECEIVED
 CITY CLERK'S OFFICE
 1978 MAY 11 PM 2:05
 SAN DIEGO, CALIF.

MICROFILMED

Office of the City Clerk, San Diego, California

Resolution Number 221279 Adopted JUN 28 1978