

RESOLUTION NO. 221280 (R.78-1197)

JUN 28 1978

WHEREAS, it is proposed that FRONTAGE ROAD north-easterly of the intersection of Mira Mesa Boulevard and Interstate 15 be vacated; and

WHEREAS, there is no present or prospective use for the street either for the public street system for which the right-of-way was originally acquired or for any other public use of a like nature that can be anticipated; and

WHEREAS, the public will benefit from the vacation through improved utilization of land; and

WHEREAS, the vacation or abandonment is not inconsistent with the General Plan or an approved Community Plan; and

WHEREAS, the public street system for which the right-of-way was originally acquired will not be detrimentally affected by this vacation; NOW, THEREFORE,

BE IT RESOLVED, by the Council of The City of San Diego, California, that FRONTAGE ROAD northeasterly of the intersection of Mira Mesa Boulevard and Interstate 15, as more particularly referred to in Resolution of Intention No. 220921, is unnecessary for present or prospective public street purposes.

BE IT FURTHER RESOLVED, that FRONTAGE ROAD northeasterly of the intersection of Mira Mesa Boulevard and Interstate 15, as more particularly shown on Drawing No. 14083-1-B on file in the office of the City Clerk as Document No. 763522 which said Drawing is attached hereto and made a part hereof, be, and the same is hereby ordered vacated.

01188

MICROFILMED

BE IT FURTHER RESOLVED, that the City Clerk shall cause a certified copy of this resolution, attested by him under seal, to be recorded in the office of the County Recorder.

APPROVED: JOHN W. WITT, City Attorney

By 
Harold O. Valderhaug, Deputy

HOV:dm
12-27-77
Or.Dept.:E&D
W.O.:27002
T.M.:76-642
14083-1-B

MICROFILMED

221280

JUN 28 1978



Indicates Frontage Road relinquished by California Highway Commission to County of San Diego by deed recorded 3-23-66 as F/P 49271 Series 7 BK 1966, O.R., Relinquishment No. 14734

AREAS

PARCEL "A" 8505 S.F. = 0.195 Ac.
 PARCEL "B" 59559 S.F. = 1.367 Ac.
 PARCEL "C" 37094 S.F. = 0.852 Ac.

SCALE 1" = 200'

PARCEL MAP 1354

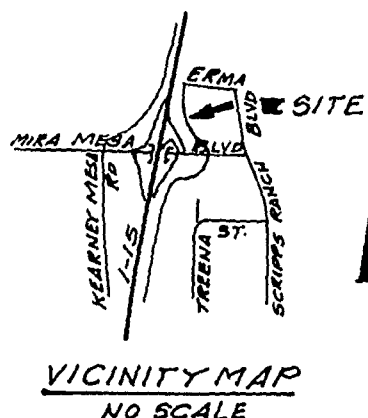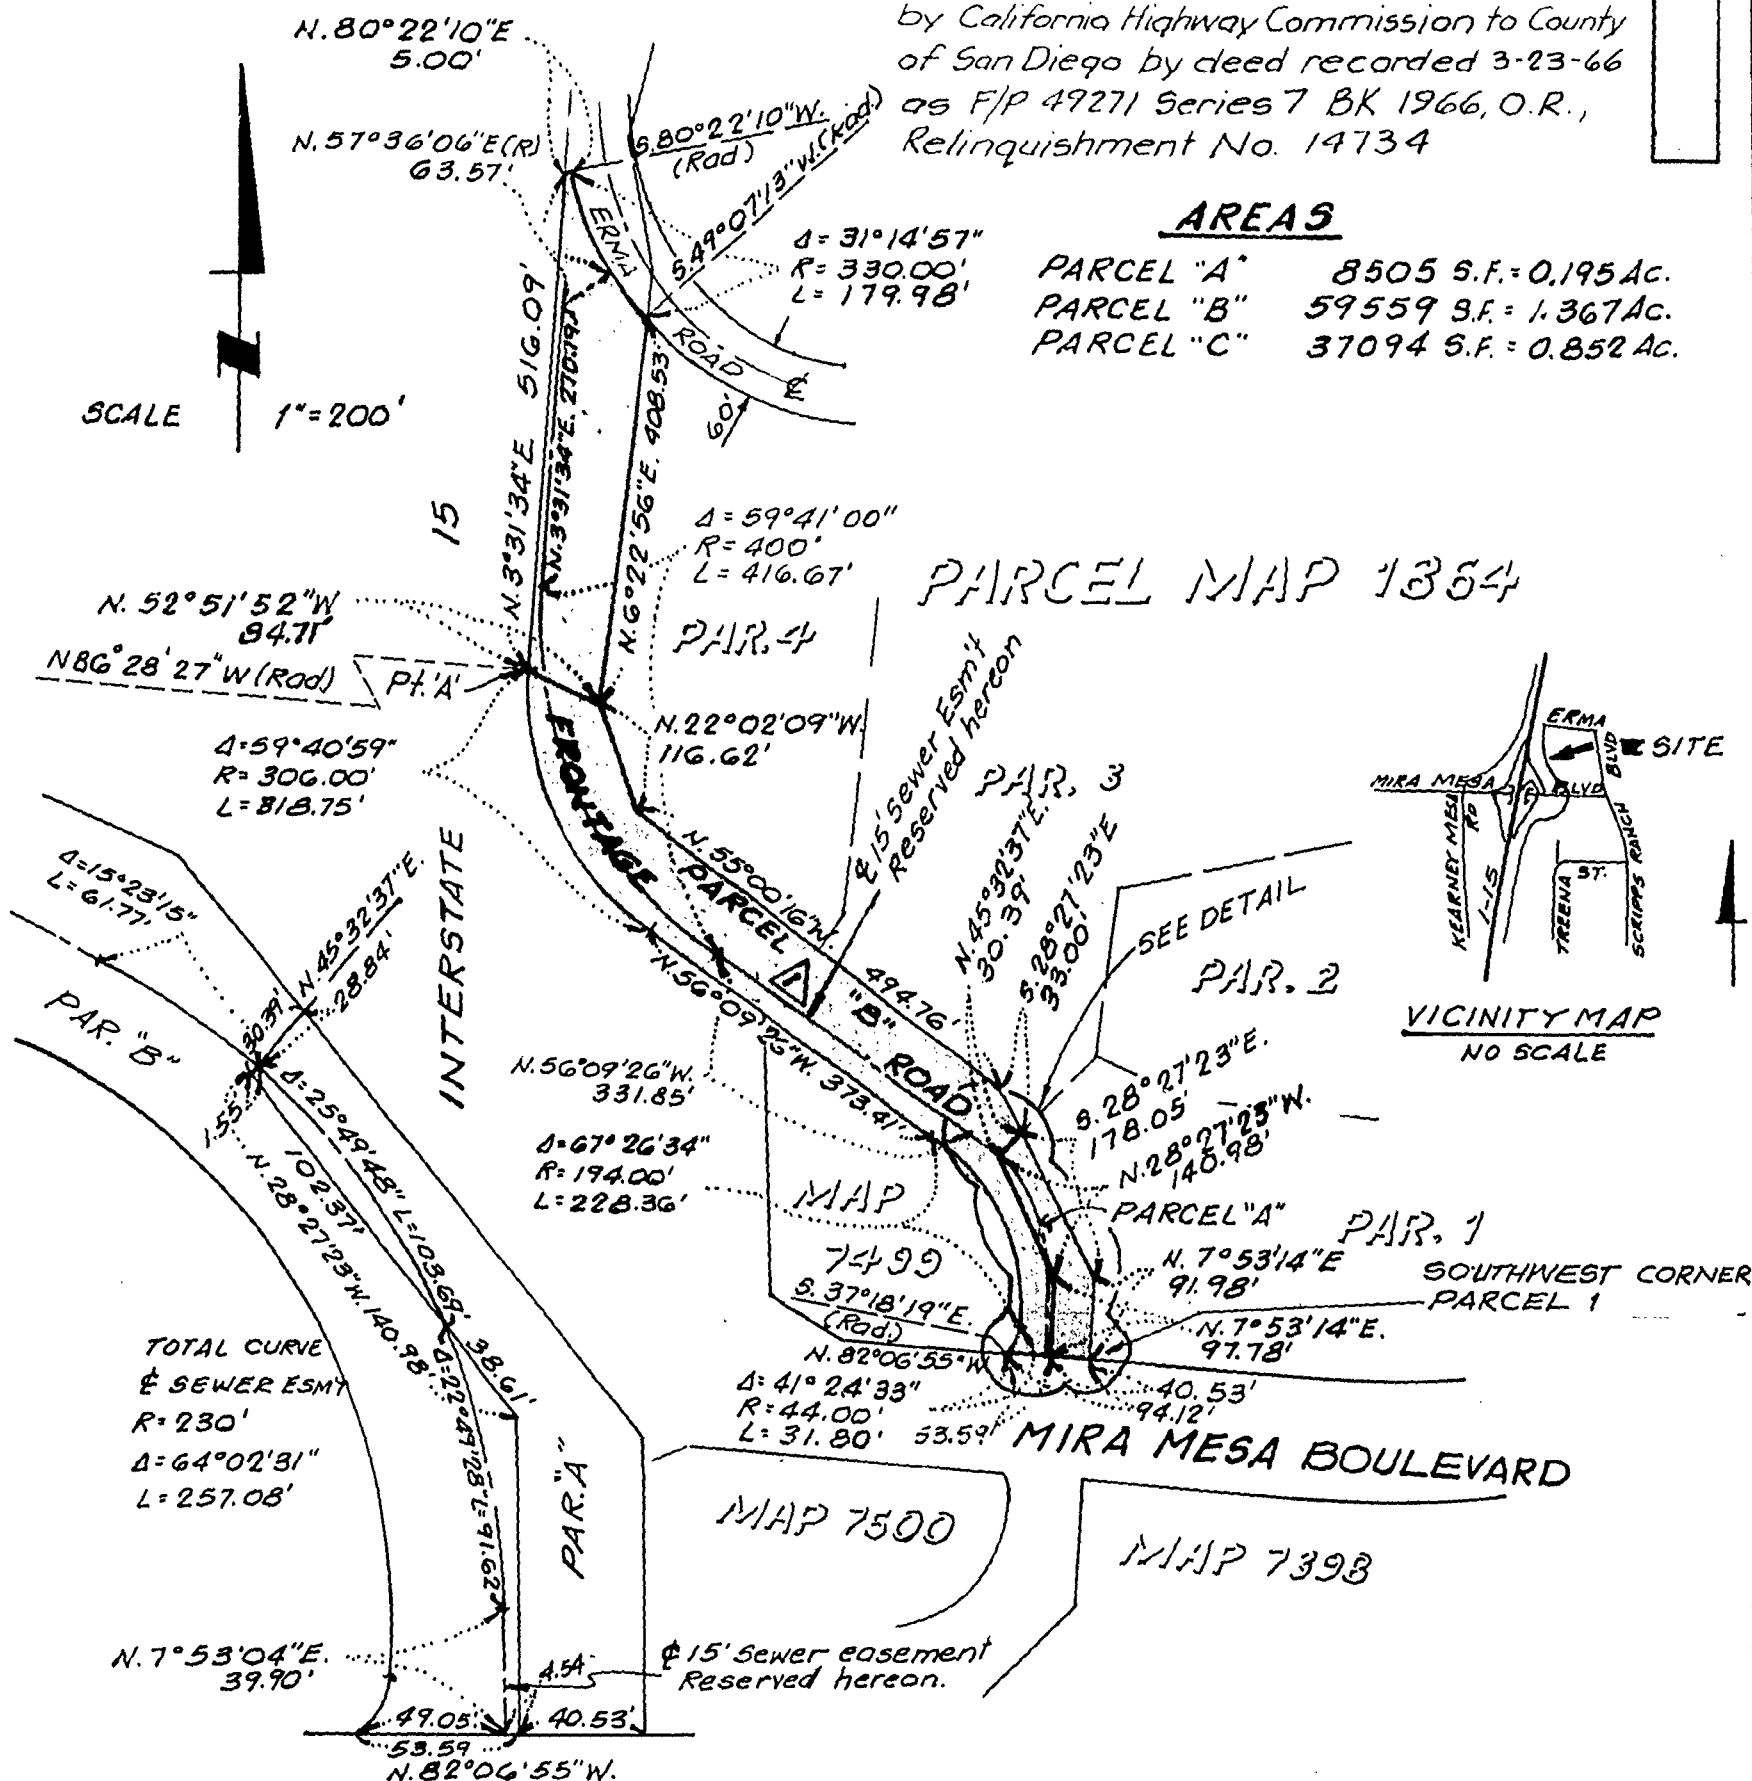

DETAIL
NO SCALE

BASIS OF BEARINGS:
A portion of the Westerly line of Parcel 4 of Parcel Map 1864 i.e., N.6°22'56"E.

AREVALO & SAFINO OF SAN DIEGO, INC.

CIVIL • STRUCTURAL • LAND SURVEYING
 8913 COMPLEX DRIVE • SUITE C • SAN DIEGO, CALIFORNIA 92123
 (714) 560-1141

DOCUMENT NO. **763522**
 FILED **MAY 25 1978**
 OFFICE OF THE CITY CLERK
 SAN DIEGO, CALIFORNIA

STREET VACATION - FRONTAGE ROAD BETWEEN ERMA ROAD AND MIRA MESA BOULEVARD

DESCRIPTION	BY	APPROVED	DATE	FILMED	CITY OF SAN DIEGO, CALIFORNIA	5A76-642
ORIGINAL					SHEET 1 OF 2 SHEETS	W.O. NO. 27002
△ Sewer Esmt	A&S	<i>[Signature]</i>	5-5-78		<i>[Signature]</i> FOR CITY ENGINEER	9-29-77 CONTROL CERTIFICATION
						274-1735 LAMBERT COORDINATES
						14083-1-B
						5019240
						23360.10 (Sewer Extension)

5-5-78 MICROFILMED

221280

01190

01191

JUN 28 1978

Passed and adopted by the Council of The City of San Diego on _____, by the following vote:

Councilmen	Yeas	Nays	Excused	Absent
Bill Mitchell	<input checked="" type="checkbox"/>	<input type="checkbox"/>	<input type="checkbox"/>	<input type="checkbox"/>
Maureen F. O'Connor	<input type="checkbox"/>	<input type="checkbox"/>	<input type="checkbox"/>	<input checked="" type="checkbox"/>
Bill Lowery	<input type="checkbox"/>	<input type="checkbox"/>	<input type="checkbox"/>	<input checked="" type="checkbox"/>
Leon L. Williams	<input type="checkbox"/>	<input type="checkbox"/>	<input type="checkbox"/>	<input checked="" type="checkbox"/>
Fred Schnaubelt	<input checked="" type="checkbox"/>	<input type="checkbox"/>	<input type="checkbox"/>	<input type="checkbox"/>
Tom Gade	<input checked="" type="checkbox"/>	<input type="checkbox"/>	<input type="checkbox"/>	<input type="checkbox"/>
Larry Stirling	<input checked="" type="checkbox"/>	<input type="checkbox"/>	<input type="checkbox"/>	<input type="checkbox"/>
Jess D. Haro	<input checked="" type="checkbox"/>	<input type="checkbox"/>	<input type="checkbox"/>	<input type="checkbox"/>
Mayor Pete Wilson	<input type="checkbox"/>	<input type="checkbox"/>	<input type="checkbox"/>	<input checked="" type="checkbox"/>

AUTHENTICATED BY:

PETE WILSON
Mayor of The City of San Diego, California.

(Seal)

CHARLES G. ABDELNOUR
City Clerk of The City of San Diego, California.

By *Jay R. Page*, Deputy.

RECEIVED
CITY CLERK'S OFFICE
1978 MAY 12 AM 8:27
SAN DIEGO, CALIF.

MICROFILMED

Office of the City Clerk, San Diego, California

Resolution Number **221280** Adopted **JUN 28 1978**