

RESOLUTION NO. 221281

(R.78-2075)

JUN 28 1978

VACATION OF UPAS STREET BETWEEN KETTNER
BOULEVARD AND CALIFORNIA STREET

WHEREAS, it is proposed that UPAS STREET BETWEEN
KETTNER BOULEVARD AND CALIFORNIA STREET, be vacated; and

WHEREAS, there is no present or prospective use for the
street either for the public street system for which the right-of-
way was originally acquired or for any other public use of a
like nature that can be anticipated in that the street does
not service abutting property and is not needed to service
the community; and

WHEREAS, the public will benefit from the vacation
through improved utilization of land; and

WHEREAS, the vacation or abandonment is not incon-
sistent with the General Plan or an approved Community Plan;
and

WHEREAS, the public street system for which the right-
of-way was originally acquired will not be detrimentally
affected by this vacation; NOW, THEREFORE,

BE IT RESOLVED, by the Council of The City of San
Diego, California, that UPAS STREET BETWEEN KETTNER BOULEVARD
AND CALIFORNIA STREET, as more particularly referred to in
Resolution of Intention No. 220922, is unnecessary
for present or prospective public street purposes.


BE IT FURTHER RESOLVED, that UPAS STREET BETWEEN

MICROFILMED
01193

KETTNER BOULEVARD AND CALIFORNIA STREET, as more particularly shown on Drawing No. 14094-B on file in the office of the City Clerk as Document No. 763523, which said Drawing is attached hereto and made a part hereof, be, and the same is hereby ordered vacated.

BE IT FURTHER RESOLVED, that the City Clerk shall cause a certified copy of this resolution, attested by him under seal, to be recorded in the office of the County Recorder.

APPROVED: JOHN W. WITT, City Attorney

By 
Harold O. Valderhaug, Deputy

HOV:dm
5/11/78
Or.Dept.:E&D
W.O.:27002
14094-B

MICROFILMED


221281

DEVELOPED

01195



SCALE
1" = 100'

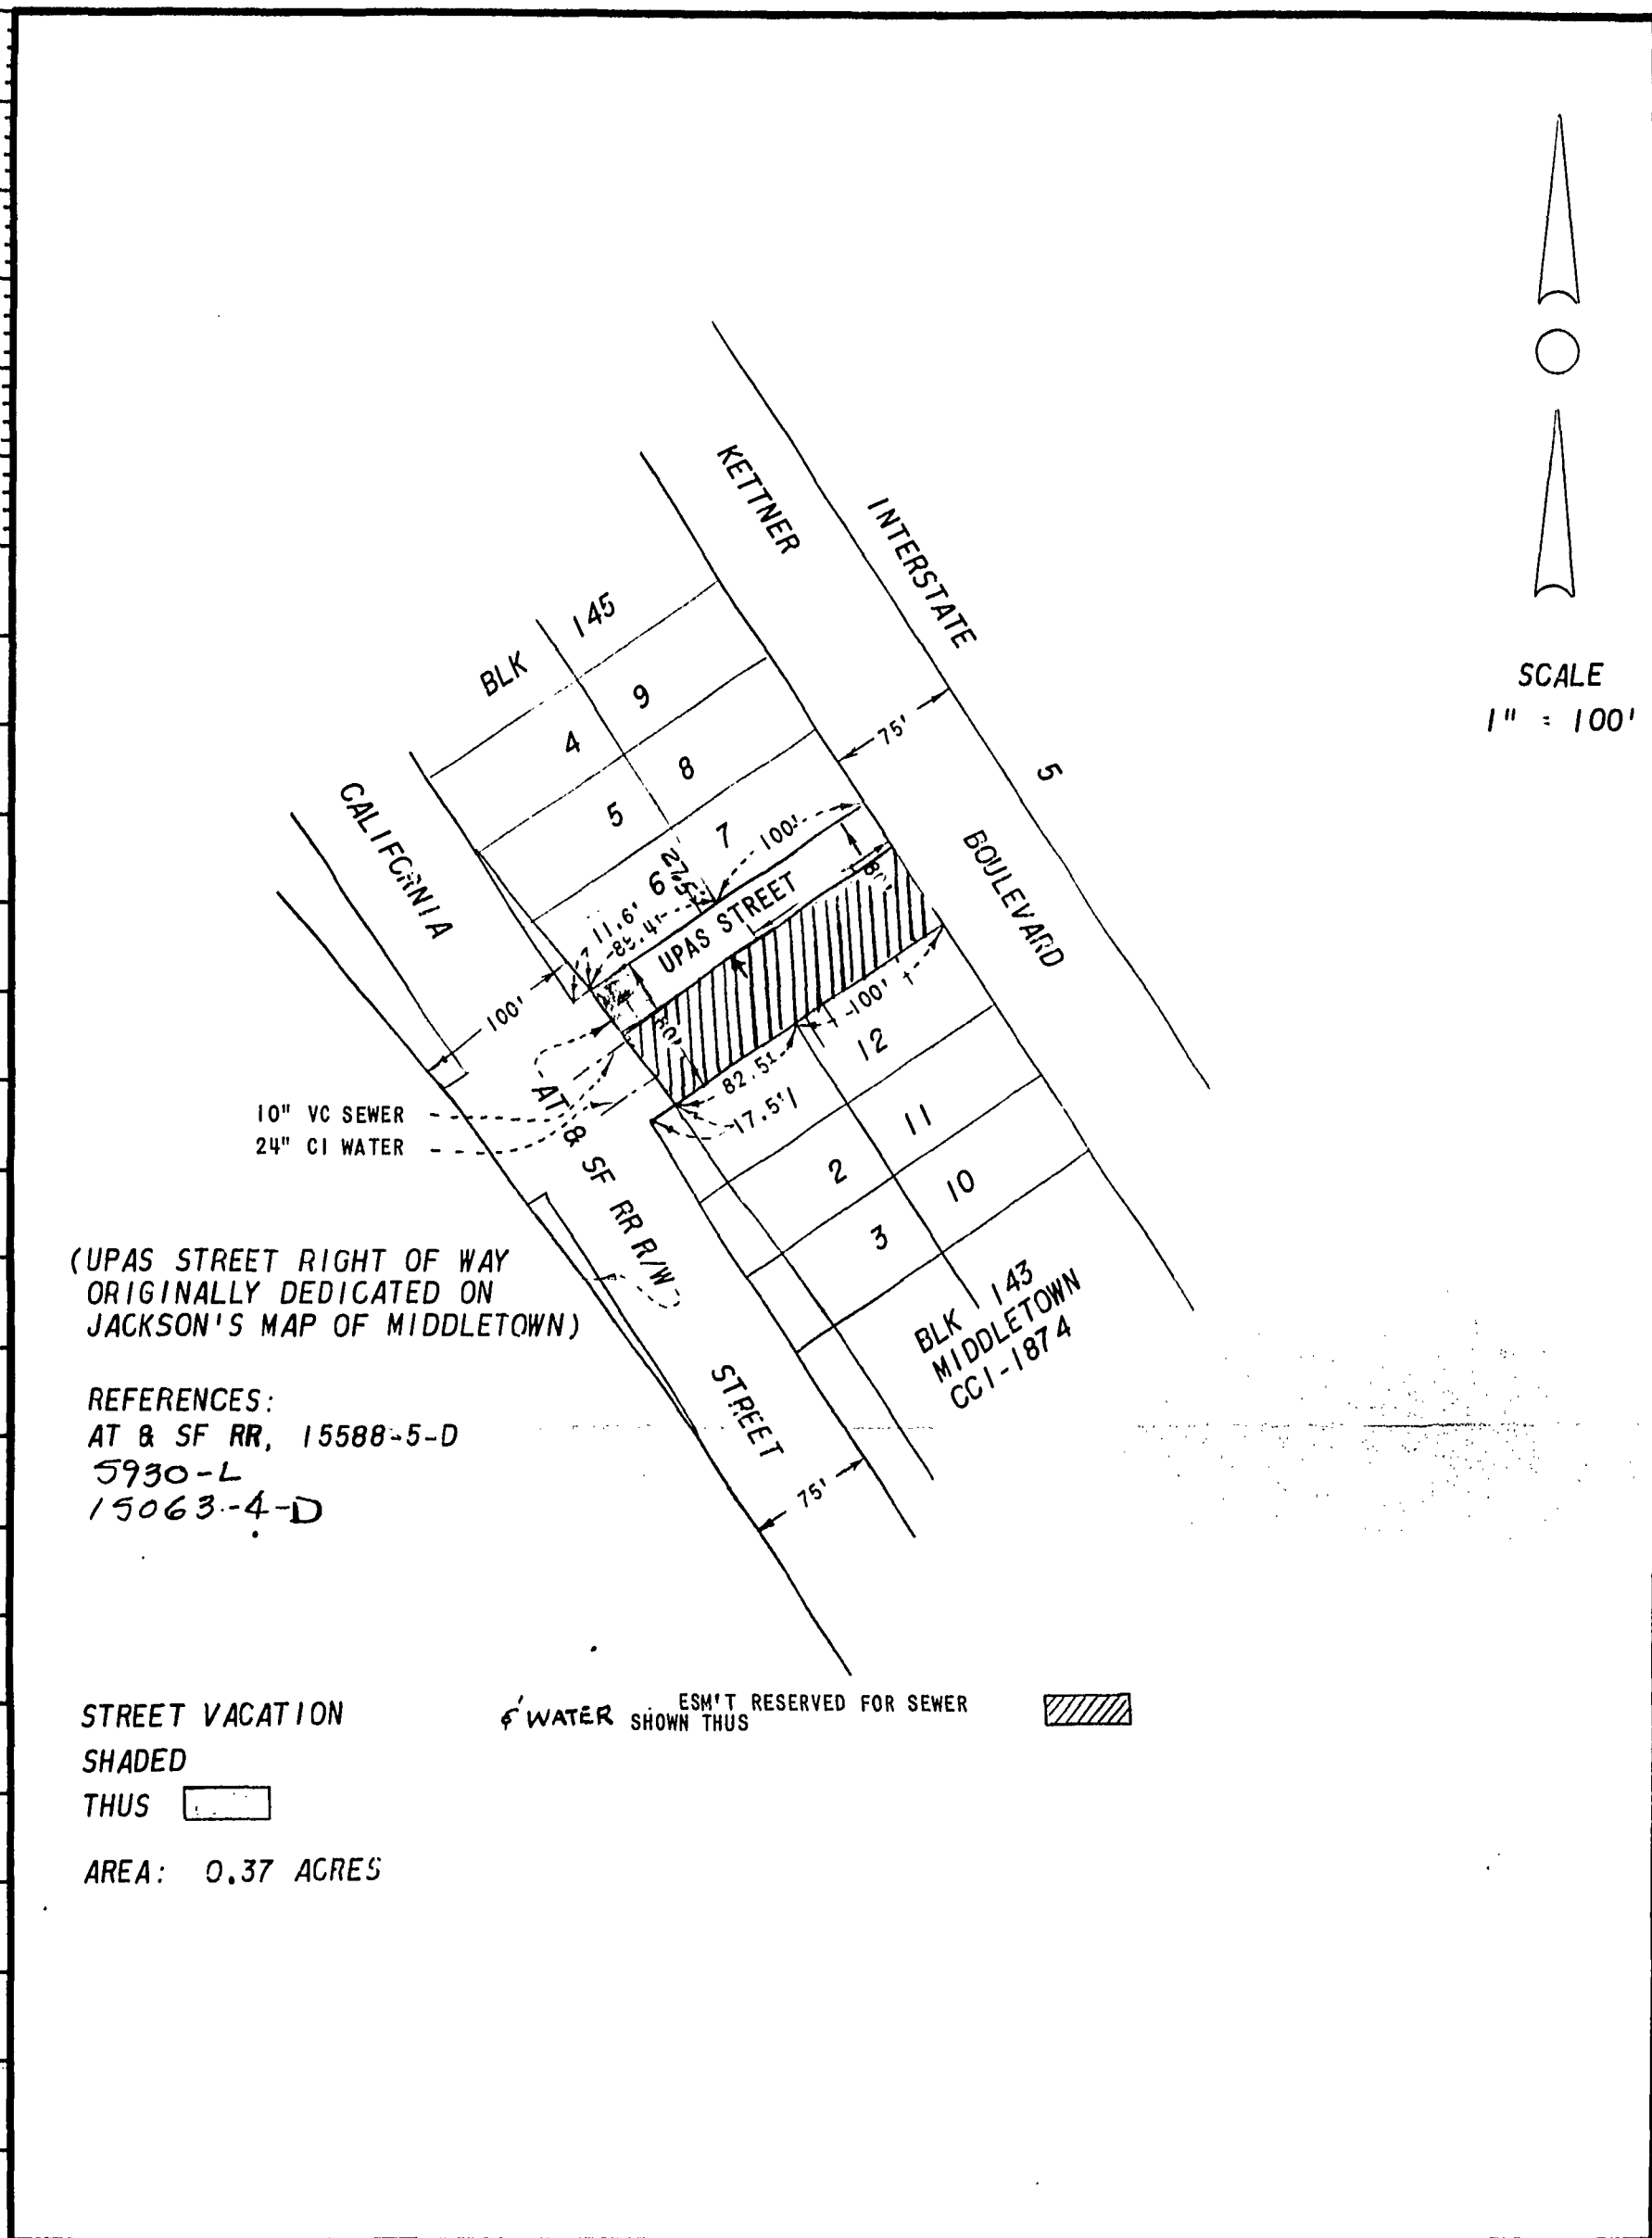

(UPAS STREET RIGHT OF WAY
ORIGINALLY DEDICATED ON
JACKSON'S MAP OF MIDDLETOWN)

REFERENCES:
AT & SF RR, 15588-5-D
5930-L
15063-4-D

STREET VACATION
SHADED
THUS

ESM'T RESERVED FOR SEWER
WATER SHOWN THUS

AREA: 0.37 ACRES

STREET VACATION, - UPAS STREET

BETWEEN THE WESTERLY LINE OF KETTNER BOULEVARD AND THE
EASTERLY LINE OF THE AT & SF RR RIGHT OF WAY ACROSS UPAS STREET


DESCRIPTION	BY	APPROVED	DATE	FILMED	CITY OF SAN DIEGO, CALIFORNIA	W.O. NO.
ORIGINAL					SHEET 1 OF 1 SHEET	77-520 27002
REV "A" REVISED - ADD EASE.	SDG&E		3-78		 FOR CITY ENGINEER	Dec. 2, 1977 DATE
						CONTROL CERTIFICATION
						206-1713 LAMBERT COORDINATES
						14004-R

MICRO



SCALE
1" = 100'

2
3
4
5
6
7
8
9
10
11
12
13

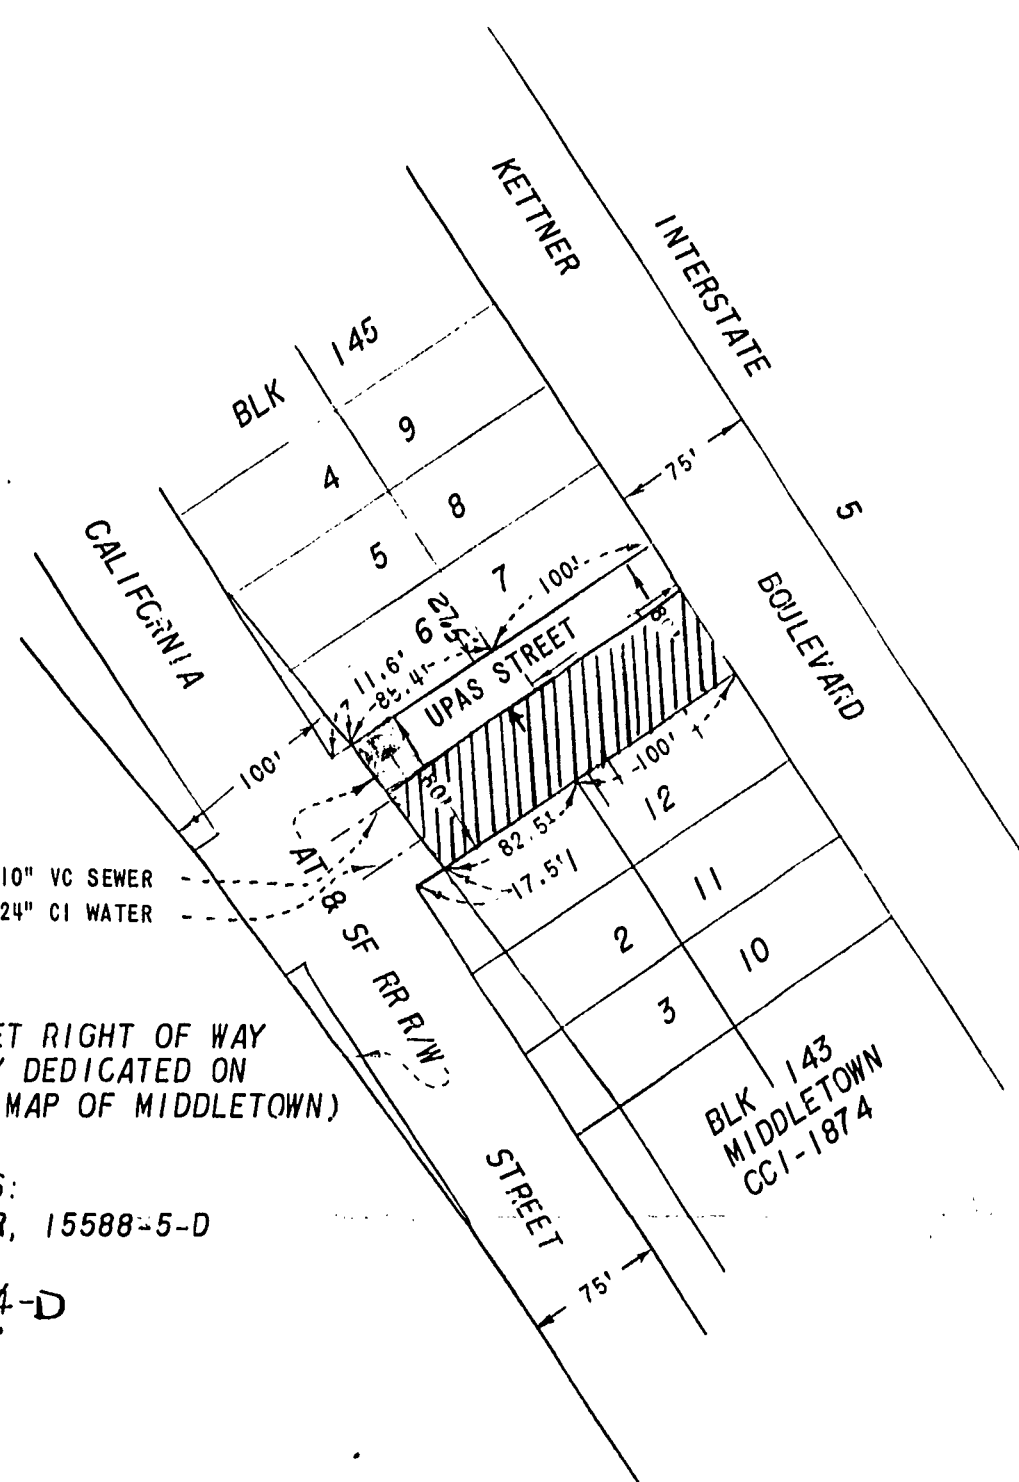

(UPAS STREET RIGHT OF WAY
ORIGINALLY DEDICATED ON
JACKSON'S MAP OF MIDDLETOWN)

REFERENCES:
AT & SF RR, 15588-5-D
5930-L
15063-4-D

STREET VACATION
SHADED
THUS

ESM'T RESERVED FOR SEWER
WATER SHOWN THUS

AREA: 0.37 ACRES

STREET VACATION, - UPAS STREET
BETWEEN THE WESTERLY LINE OF KETTNER BOULEVARD AND THE
EASTERLY LINE OF THE AT & SF RR RIGHT OF WAY ACROSS UPAS STREET

DESCRIPTION	BY	APPROVED	DATE	FILMED	CITY OF SAN DIEGO, CALIFORNIA		W.O. NO. 77-520
ORIGINAL					SHEET 1 OF 1 SHEET		27002
REV "A" REVISED - ADD EASE.	SDG&E	<i>[Signature]</i>	3-78		<i>J. F. W. Laughlin</i> FOR CITY ENGINEER	Dec. 2, 1977 DATE	<i>[Signature]</i> CONTROL CERTIFICATION
STATUS							206-1713 LAMBERT COORDINATES
							14094-B

763523
FILED MAY 25 1978
SAN DIEGO, CALIFORNIA 221281

01195

01195

MICROFILMED

Passed and adopted by the Council of The City of San Diego on JUN 28 1978,
 by the following vote:

Councilmen	Yeas	Nays	Excused	Absent
Bill Mitchell	<input checked="" type="checkbox"/>	<input type="checkbox"/>	<input type="checkbox"/>	<input type="checkbox"/>
Maureen F. O'Connor	<input type="checkbox"/>	<input type="checkbox"/>	<input type="checkbox"/>	<input checked="" type="checkbox"/>
Bill Lowery	<input checked="" type="checkbox"/>	<input type="checkbox"/>	<input type="checkbox"/>	<input type="checkbox"/>
Leon L. Williams	<input checked="" type="checkbox"/>	<input type="checkbox"/>	<input type="checkbox"/>	<input type="checkbox"/>
Fred Schnaubelt	<input checked="" type="checkbox"/>	<input type="checkbox"/>	<input type="checkbox"/>	<input type="checkbox"/>
Tom Gade	<input checked="" type="checkbox"/>	<input type="checkbox"/>	<input type="checkbox"/>	<input type="checkbox"/>
Larry Stirling	<input checked="" type="checkbox"/>	<input type="checkbox"/>	<input type="checkbox"/>	<input type="checkbox"/>
Jess D. Haro	<input checked="" type="checkbox"/>	<input type="checkbox"/>	<input type="checkbox"/>	<input type="checkbox"/>
Mayor Pete Wilson	<input type="checkbox"/>	<input type="checkbox"/>	<input type="checkbox"/>	<input checked="" type="checkbox"/>

AUTHENTICATED BY:

PETE WILSON
 Mayor of The City of San Diego, California.

CHARLES G. ABDELNOUR
 City Clerk of The City of San Diego, California.

By *[Signature]*, Deputy.

(Seal)

RECEIVED
 CITY CLERK'S OFFICE
 1978 JUN 14 AM 8 50
 SAN DIEGO, CALIF.

MICROFILMED

Office of the City Clerk, San Diego, California

Resolution Number 221281 Adopted JUN 28 1978