

RESOLUTION NO. 221374 (R. 78-1927)

JUL 11 1978

VACATION OF PORTIONS OF WIGHTMAN STREET AND
WABASH AVENUE

WHEREAS, it is proposed that portions of Wightman Street and Wabash Avenue be vacated; and

WHEREAS, there is no present or prospective use for the street either for the public street system for which the right-of-way was originally acquired or for any other public use of a like nature that can be anticipated; and

WHEREAS, the public will benefit from the vacation through improved utilization of land; and

WHEREAS, the vacation or abandonment is not inconsistent with the General Plan or an approved Community Plan; and

WHEREAS, the public street system for which the right-of-way was originally acquired will not be detrimentally affected by this vacation; NOW, THEREFORE,

BE IT RESOLVED, by the Council of The City of San Diego, California, that portions of Wightman Street and Wabash Avenue, as more particularly referred to in Resolution of Intention No. 220765, is unnecessary for present or prospective public street purposes.

BE IT FURTHER RESOLVED, that portions of Wightman Street and Wabash Avenue, as more particularly shown on Drawing No. 14106-B on file in the office of the City Clerk as Document No. 763430, which said Drawing is attached hereto and made a part hereof, be, and the same is hereby ordered vacated.

MICROFILMED

BE IT FURTHER RESOLVED, that the City Clerk shall cause a certified copy of this resolution, attested by him under seal, to be recorded in the office of the County Recorder.

APPROVED: JOHN W. WITT, City Attorney

By 
Harold O. Valderhaug, Deputy

HOV:dm
4/17/78
Or.Dept.:E&D
W.O.:27002
T.M.:77-502
14106-B

-2-

MICROFILMED

JUL 11 1978

221374

01476

BASIS OF BEARINGS

THE BASIS OF BEARINGS FOR THIS DRAWING IS THE CENTER-LINE OF WABASH AVE AS SHOWN ON CALIFORNIA STATE HIGHWAY L.O. 45095 i.e. N15°30'03"W

LEGEND

WABASH AVENUE AND WIGHTMAN STREET: VACATED SHOWN SHADED

PORTION OF STREET RESERVED FOR SEWER EASEMENT SHOWN THIS


AREA OF VACATION = .492 AC.



REFERENCES

12316-12-D
12917-2-D
STATE HWY L.O. 45095

11-SD-805

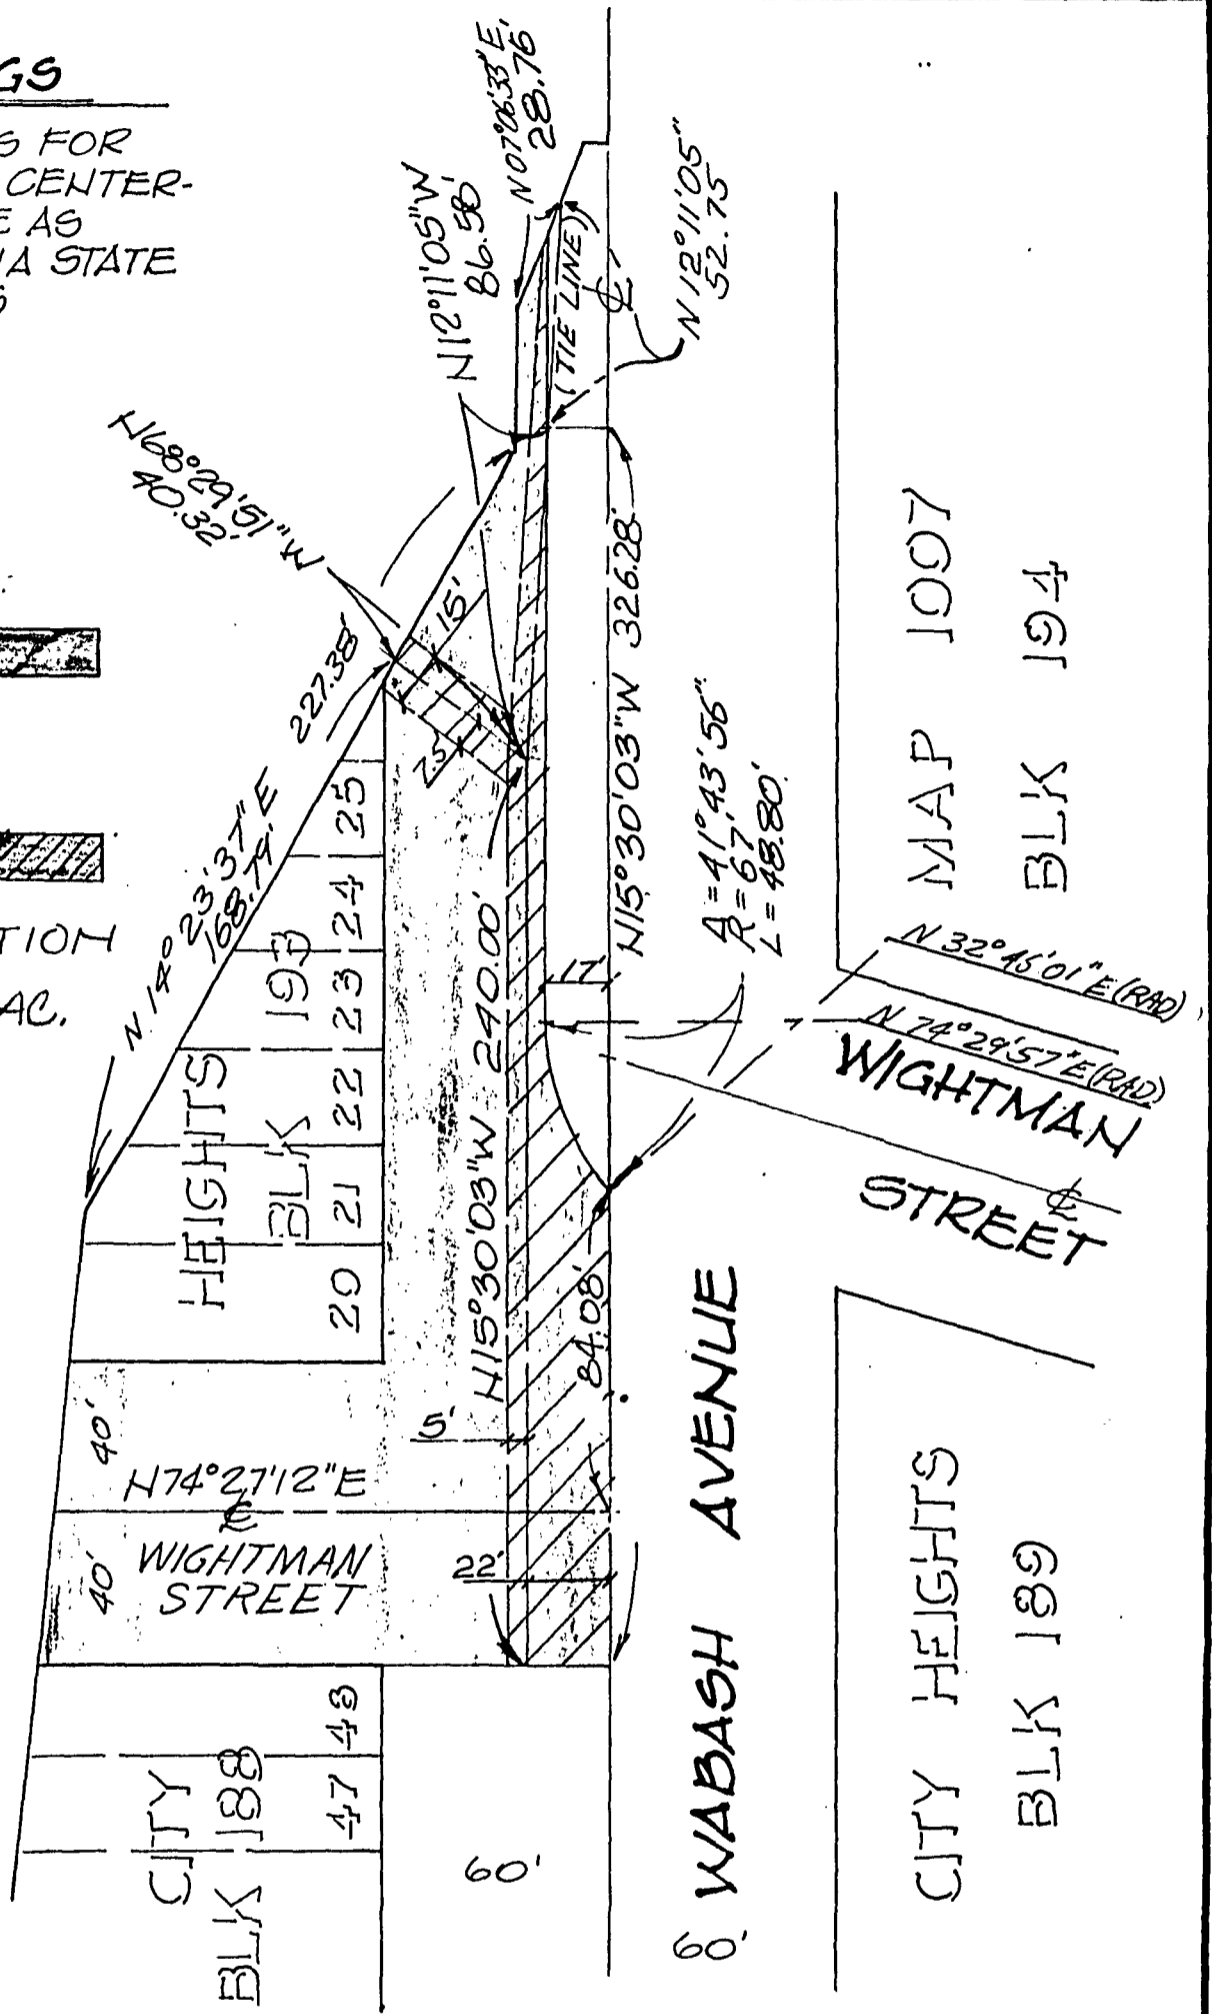

MAP 1007
BLK 194

WIGHTMAN STREET

CITY HEIGHTS
BLK 189

6 WABASH AVENUE

221374

ENGINEER OF WORK
RCE 24168
Thomas F. Devening
THOMAS F. DEVENING
8000 LA MESA BLVD.
LA MESA

DOCUMENT NO. 763430
FILED MAY 8 1978
OFFICE OF THE CITY CLERK
SAN DIEGO, CALIFORNIA

STREET VACATION - WIGHTMAN STREET BETWEEN THE CENTERLINE OF WABASH AND THE EASTERLY R/W OF 11-SD-805 AND WABASH AVENUE WESTERLY HALF BETWEEN THE SOUTHERLY LINE OF WIGHTMAN STREET AND UNIVERSITY AVENUE AND SEWER EASEMENT RESERVATION

DESCRIPTION	BY	APPROVED	DATE	FILMED
ORIGINAL				

CITY OF SAN DIEGO, CALIFORNIA
SHEET 1 OF 1 SHEET
J. F. McLaughlin Feb. 14, 1978
FOR CITY ENGINEER DATE

W.O. NO. 77-502
27002
Thomas F. Devening 2-14-78
CONTROL CERTIFICATION
212-1731
LAMBERT COORDINATES

221374

BASIS OF BEARINGS

THE BASIS OF BEARINGS FOR THIS DRAWING IS THE CENTER-LINE OF WABASH AVE AS SHOWN ON CALIFORNIA STATE HIGHWAY L.O. 45095 i.e. N15°30'03"W

LEGEND

WABASH AVENUE AND WIGHTMAN STREET VACATED SHOWN SHADED

PORTION OF STREET RESERVED FOR SEWER EASEMENT SHOWN THIS


AREA OF VACATION = .492 AC.

SCALE 1" = 50'

REFERENCES

12316-12-D
12917-2-D
STATE HWY LO. 45095

11-SD-805

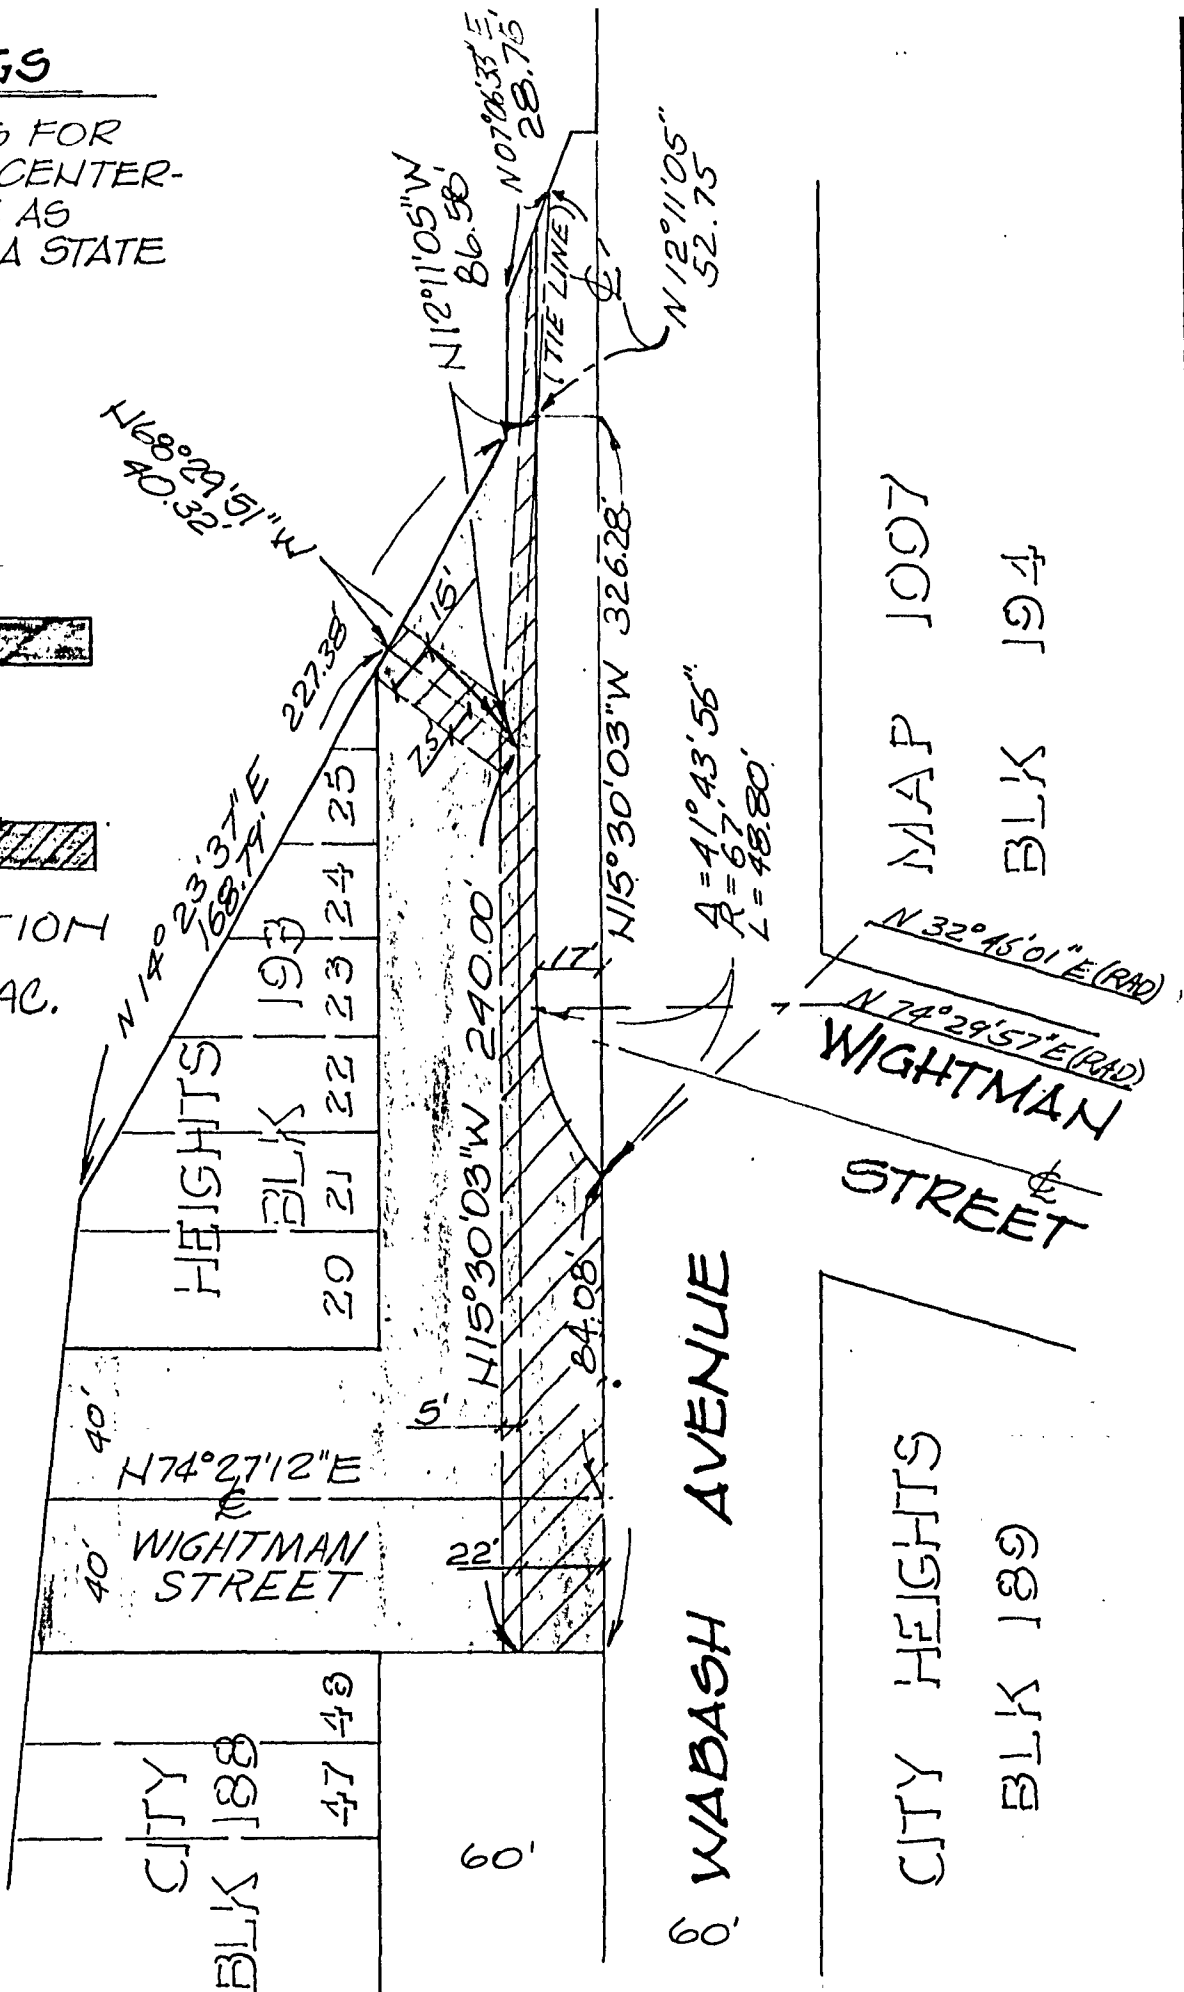

MAP 1007
BLK 194

WIGHTMAN STREET

60' WABASH AVENUE

CITY HEIGHTS
BLK 189

221374

221374

ENGINEER OF WORK
RCE 24168
Thomas F. Devening
THOMAS F. DEVENING
8000 LA MESA BLVD.
LA MESA

DOCUMENT NO. 763430
FILED MAY 8 1978
OFFICE OF THE CITY CLERK
SAN DIEGO, CALIFORNIA

STREET VACATION - WIGHTMAN STREET BETWEEN THE CENTERLINE OF WABASH AND THE EASTERLY R/W OF 11-SD-805 AND **WABASH AVENUE** WESTERLY HALF BETWEEN THE SOUTHERLY LINE OF WIGHTMAN STREET AND UNIVERSITY AVENUE AND SEWER EASEMENT RESERVATION

DESCRIPTION	BY	APPROVED	DATE	FILMED	CITY OF SAN DIEGO, CALIFORNIA	W.O. NO.
ORIGINAL					SHEET 1 OF 1 SHEET	77-502 27002
					<i>J. T. W. Laughlin</i> Feb. 14, 1978 FOR CITY ENGINEER	<i>L. L. ...</i> 2-14-78 CONTROL CERTIFICATION
						212-1731 LAMBERT COORDINATES
						14106-B

STATUS

01477

01478

19 221374

Passed and adopted by the Council of The City of San Diego on JUL 11 1978,
 by the following vote:

Councilmen	Yeas	Nays	Excused	Absent
Bill Mitchell	<input checked="" type="checkbox"/>	<input type="checkbox"/>	<input type="checkbox"/>	<input type="checkbox"/>
Maureen F. O'Connor	<input checked="" type="checkbox"/>	<input type="checkbox"/>	<input type="checkbox"/>	<input type="checkbox"/>
Bill Lowery	<input checked="" type="checkbox"/>	<input type="checkbox"/>	<input type="checkbox"/>	<input type="checkbox"/>
Leon L. Williams	<input type="checkbox"/>	<input type="checkbox"/>	<input type="checkbox"/>	<input checked="" type="checkbox"/>
Fred Schnaubelt	<input checked="" type="checkbox"/>	<input type="checkbox"/>	<input type="checkbox"/>	<input type="checkbox"/>
Tom Gade	<input checked="" type="checkbox"/>	<input type="checkbox"/>	<input type="checkbox"/>	<input type="checkbox"/>
Larry Stirling	<input type="checkbox"/>	<input checked="" type="checkbox"/>	<input type="checkbox"/>	<input type="checkbox"/>
Jess D. Haro	<input checked="" type="checkbox"/>	<input type="checkbox"/>	<input type="checkbox"/>	<input type="checkbox"/>
Mayor Pete Wilson	<input checked="" type="checkbox"/>	<input type="checkbox"/>	<input type="checkbox"/>	<input type="checkbox"/>

AUTHENTICATED BY:

PETE WILSON
 Mayor of The City of San Diego, California.

CHARLES G. ABDELNOUR
 City Clerk of The City of San Diego, California.

By Betty Gooding, Deputy.

(Seal)

RECEIVED
 CITY CLERK'S OFFICE
 1978 APR 21 AM 11:59
 SAN DIEGO, CALIF.

MICROFILMED

Office of the City Clerk, San Diego, California

Resolution Number 221374 Adopted JUL 11 1978