

JUL 18 1978

WHEREAS, Section 1930 of the Streets and Highways Code provides a procedure for the summary vacation of streets by city council resolution where the streets to be vacated have been superseded by relocation; and

WHEREAS, portions of the right of way of HENRIETTA DRIVE and DIVISION STREET have been relocated by the approval on this date of the dedication of the streets within the subdivision known as Vista Del Cielo Unit 1; and

WHEREAS, those properties adjoining the streets to be vacated will continue to have access or will be accessible by the streets which have been dedicated with the approval on this date of the subdivision known as Vista Del Cielo Unit 1; NOW, THEREFORE;

BE IT RESOLVED, by the Council of the City of San Diego, as follows:


1. That HENRIETTA DRIVE and DIVISION STREET as more particularly shown on Drawing No. 17696-D on file in the office of the City Clerk as Document No. 764360 which is by this reference incorporated herein and made a part hereof, be and the same is hereby ordered vacated.

2. That the City Clerk shall cause a certified copy of this resolution, with drawing, attested by him under seal, to be recorded in the office of the County Recorder.

APPROVED: JOHN W. WITT, City Attorney

By Harold O. Valderhaug, Deputy

HOV:lbc
T.M.77-185
W.O.70740
17696-D

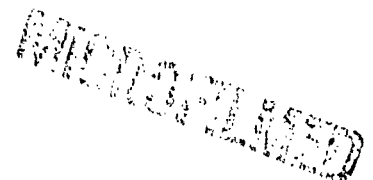

01599

THE
FOLLOWING
DOCUMENT
IS THE BEST
COPY
AVAILABLE
FOR
FILMING

01600


221413

MICROFILMED

221413

SCALE 1" = 100'

MICROFILMED

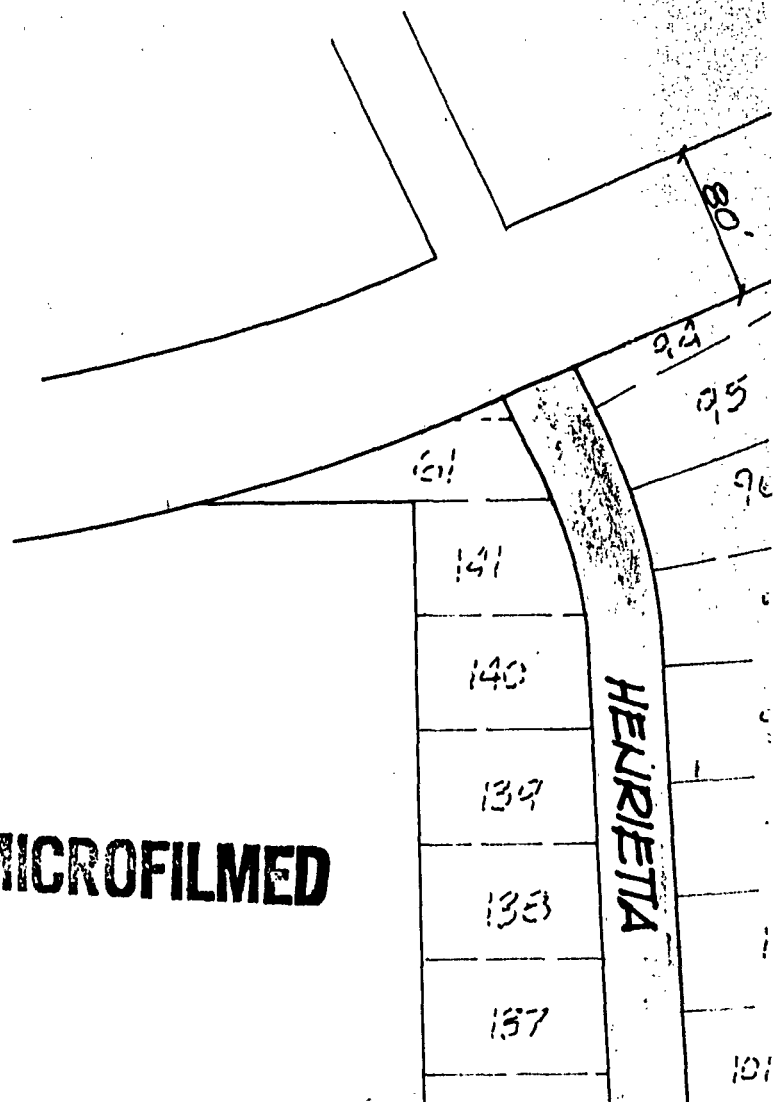

22 14 13

SKYLINE DRIVE

BASIS

THE BASIS
IS THE NC
AS SHOWN
ie N 71

LEGEND


DIVISION
HENRIETTA

MICROFILMED

HENRIETTA DRIVE DEDICATED
PER. DEED
RECORDED: AUG. 1, 1917;
BK 740; PG 245; O.R.

REFER

STREET C

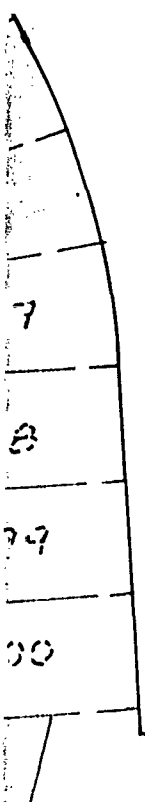

4

221413

OF BEARINGS

OF BEARINGS FOR THIS DRAWING
NORTH LINE OF 1/4 SEC. LOTS 78 & 53
ON RECORD OF SURVEY MAP 2805
45'00"E

!D

1 STREET AND
1/4 DRIVE VACATED SHOWN SHADED



MICROFILMED

NCES

OPENING DWG. SKYLINE DRIVE 11411-3-CD


DOCUMENT NO. 764360
FILED SEP 8 1978
OFFICE OF THE CITY CLERK
SAN DIEGO, CALIFORNIA

5


MICROFILMED

221413

01604

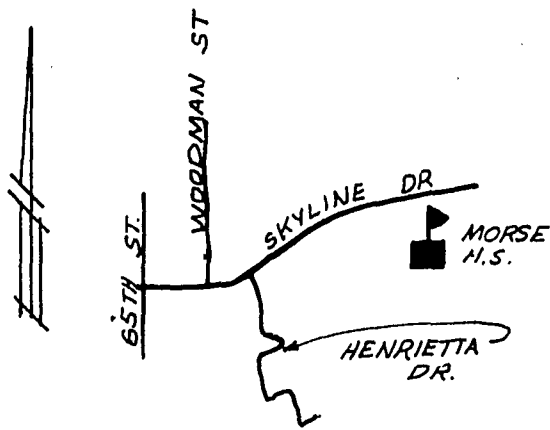

VICINITY MAP
NO SCALE

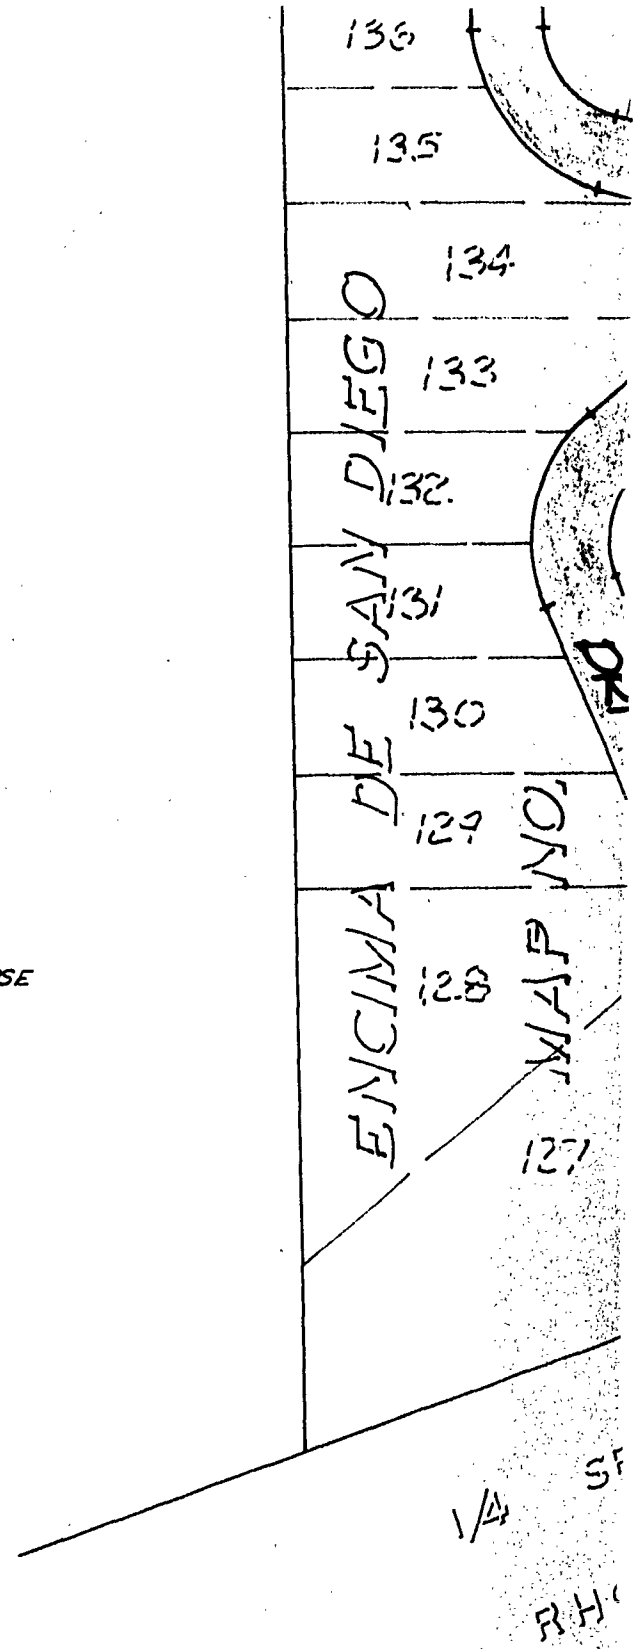


MICROFILMED

6

221413

01605

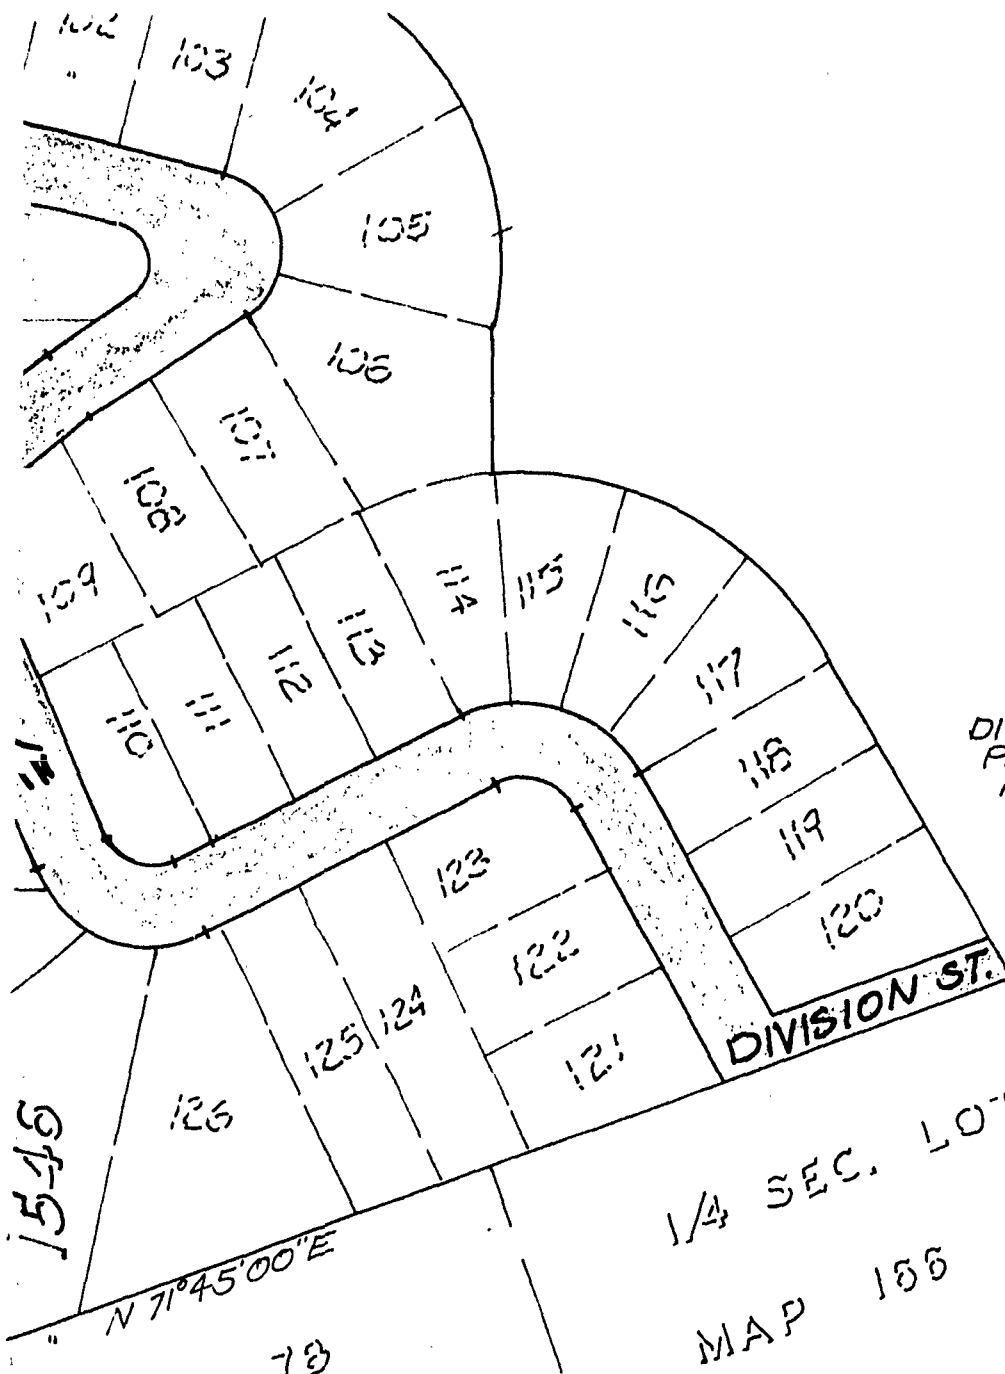

DIVISION STREET DEDICATED
 PER DEED
 RECORDED: AUG. 1, 1917;
 BK 740; PG 245; O.R.

1546

1/4 SEC. LOT 53


MAP 186

1/4 SEC. LOT 73
 DE LA NACION

ENGINEER OF W.C.
Thomas F. Devenia
 THOMAS F. DEVENIA,
 8080 LA MESA BLVD.
 SUITE 207
 LA MESA CAL.
 PH. 461-2700

22 1413 7

MICROFILMED

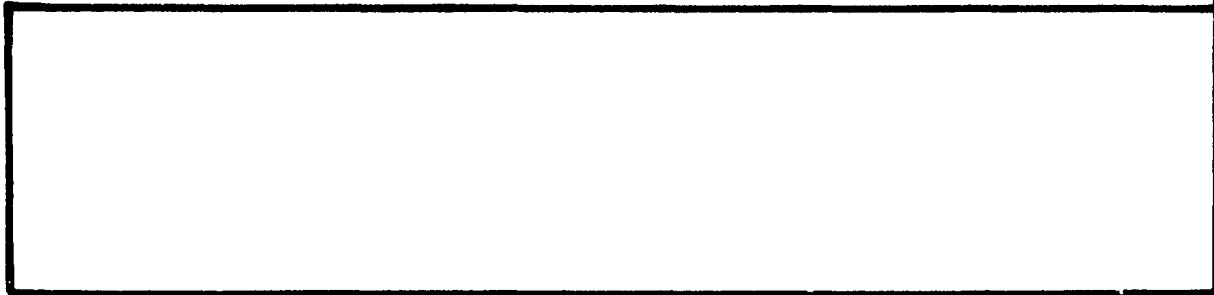

STREET VACATION -

HENRIETTA DRIVE SOUTH OF SKYLINE DRIVE AND DIVISION STREET EAST OF HENRIETTA DRIVE ALL IN ENCIMA DE SAN DIEGO, MAP 1546 FOR PROPOSED VISTA DEL CIELO, TM 77-185

PK
CE 24168
?

CITY OF SAN DIEGO, CALIFORNIA					TM 77-185
SHEET 1 OF 1 SHEET					W.O. NO. 70740
<u>attached</u>			<u>6-14-78</u>		<u>Jim Mueller 6-13-78</u>
			DATE		
DESCRIPTION	BY	APPROVED	DATE	FILMED	
ORIGINAL					
AS BUILT					
CONTRACTOR _____ DATE STARTED _____					17696-D
INSPECTOR _____ DATE COMPLETED _____					

Bill K... 6-13-78
CONTROL CERTIFICATION
194-1753
LAMBERT COORDINATES

221413

8

MICROFILMED

Passed and adopted by the Council of The City of San Diego on JUL 18 1978,
 by the following vote:

Councilmen	Yeas	Nays	Excused	Absent
Bill Mitchell	<input type="checkbox"/>	<input type="checkbox"/>	<input type="checkbox"/>	<input checked="" type="checkbox"/>
Maureen F. O'Connor	<input checked="" type="checkbox"/>	<input type="checkbox"/>	<input type="checkbox"/>	<input type="checkbox"/>
Bill Lowery	<input checked="" type="checkbox"/>	<input type="checkbox"/>	<input type="checkbox"/>	<input type="checkbox"/>
Leon L. Williams	<input checked="" type="checkbox"/>	<input type="checkbox"/>	<input type="checkbox"/>	<input type="checkbox"/>
Fred Schnaubelt	<input type="checkbox"/>	<input type="checkbox"/>	<input type="checkbox"/>	<input checked="" type="checkbox"/>
Tom Gade	<input checked="" type="checkbox"/>	<input type="checkbox"/>	<input type="checkbox"/>	<input type="checkbox"/>
Larry Stirling	<input checked="" type="checkbox"/>	<input type="checkbox"/>	<input type="checkbox"/>	<input type="checkbox"/>
Jess D. Haro	<input type="checkbox"/>	<input type="checkbox"/>	<input type="checkbox"/>	<input checked="" type="checkbox"/>
Mayor Pete Wilson	<input type="checkbox"/>	<input type="checkbox"/>	<input type="checkbox"/>	<input checked="" type="checkbox"/>

AUTHENTICATED BY:

PETE WILSON
 Mayor of The City of San Diego, California.

CHARLES G. ABDELNOUR
 City Clerk of The City of San Diego, California.

(Seal)

By Betty Gooding, Deputy.

MICROFILMED

Office of the City Clerk, San Diego, California	
Resolution Number	221413
Adopted	JUL 18 1978